


- NOTES**
1. No dimensions to be scaled.
IF IN DOUBT ASK.
 2. All dimensions must be checked and verified on site by the Contractor prior to the commencement of works and Hinchliffe Architecture & Design Ltd. to be notified of any discrepancies.
 3. The copyright of these drawings remains the property of Hinchliffe Architecture & Design Ltd. They must not be reproduced in any way without prior written consent from the originator (Hinchliffe Architecture & Design Ltd.)
 4. Any works undertaken on site prior to obtaining full written approval from the Planning Department & Building Control is at the Contractor/Clients own risk. Works should not commence until ALL approvals are granted.

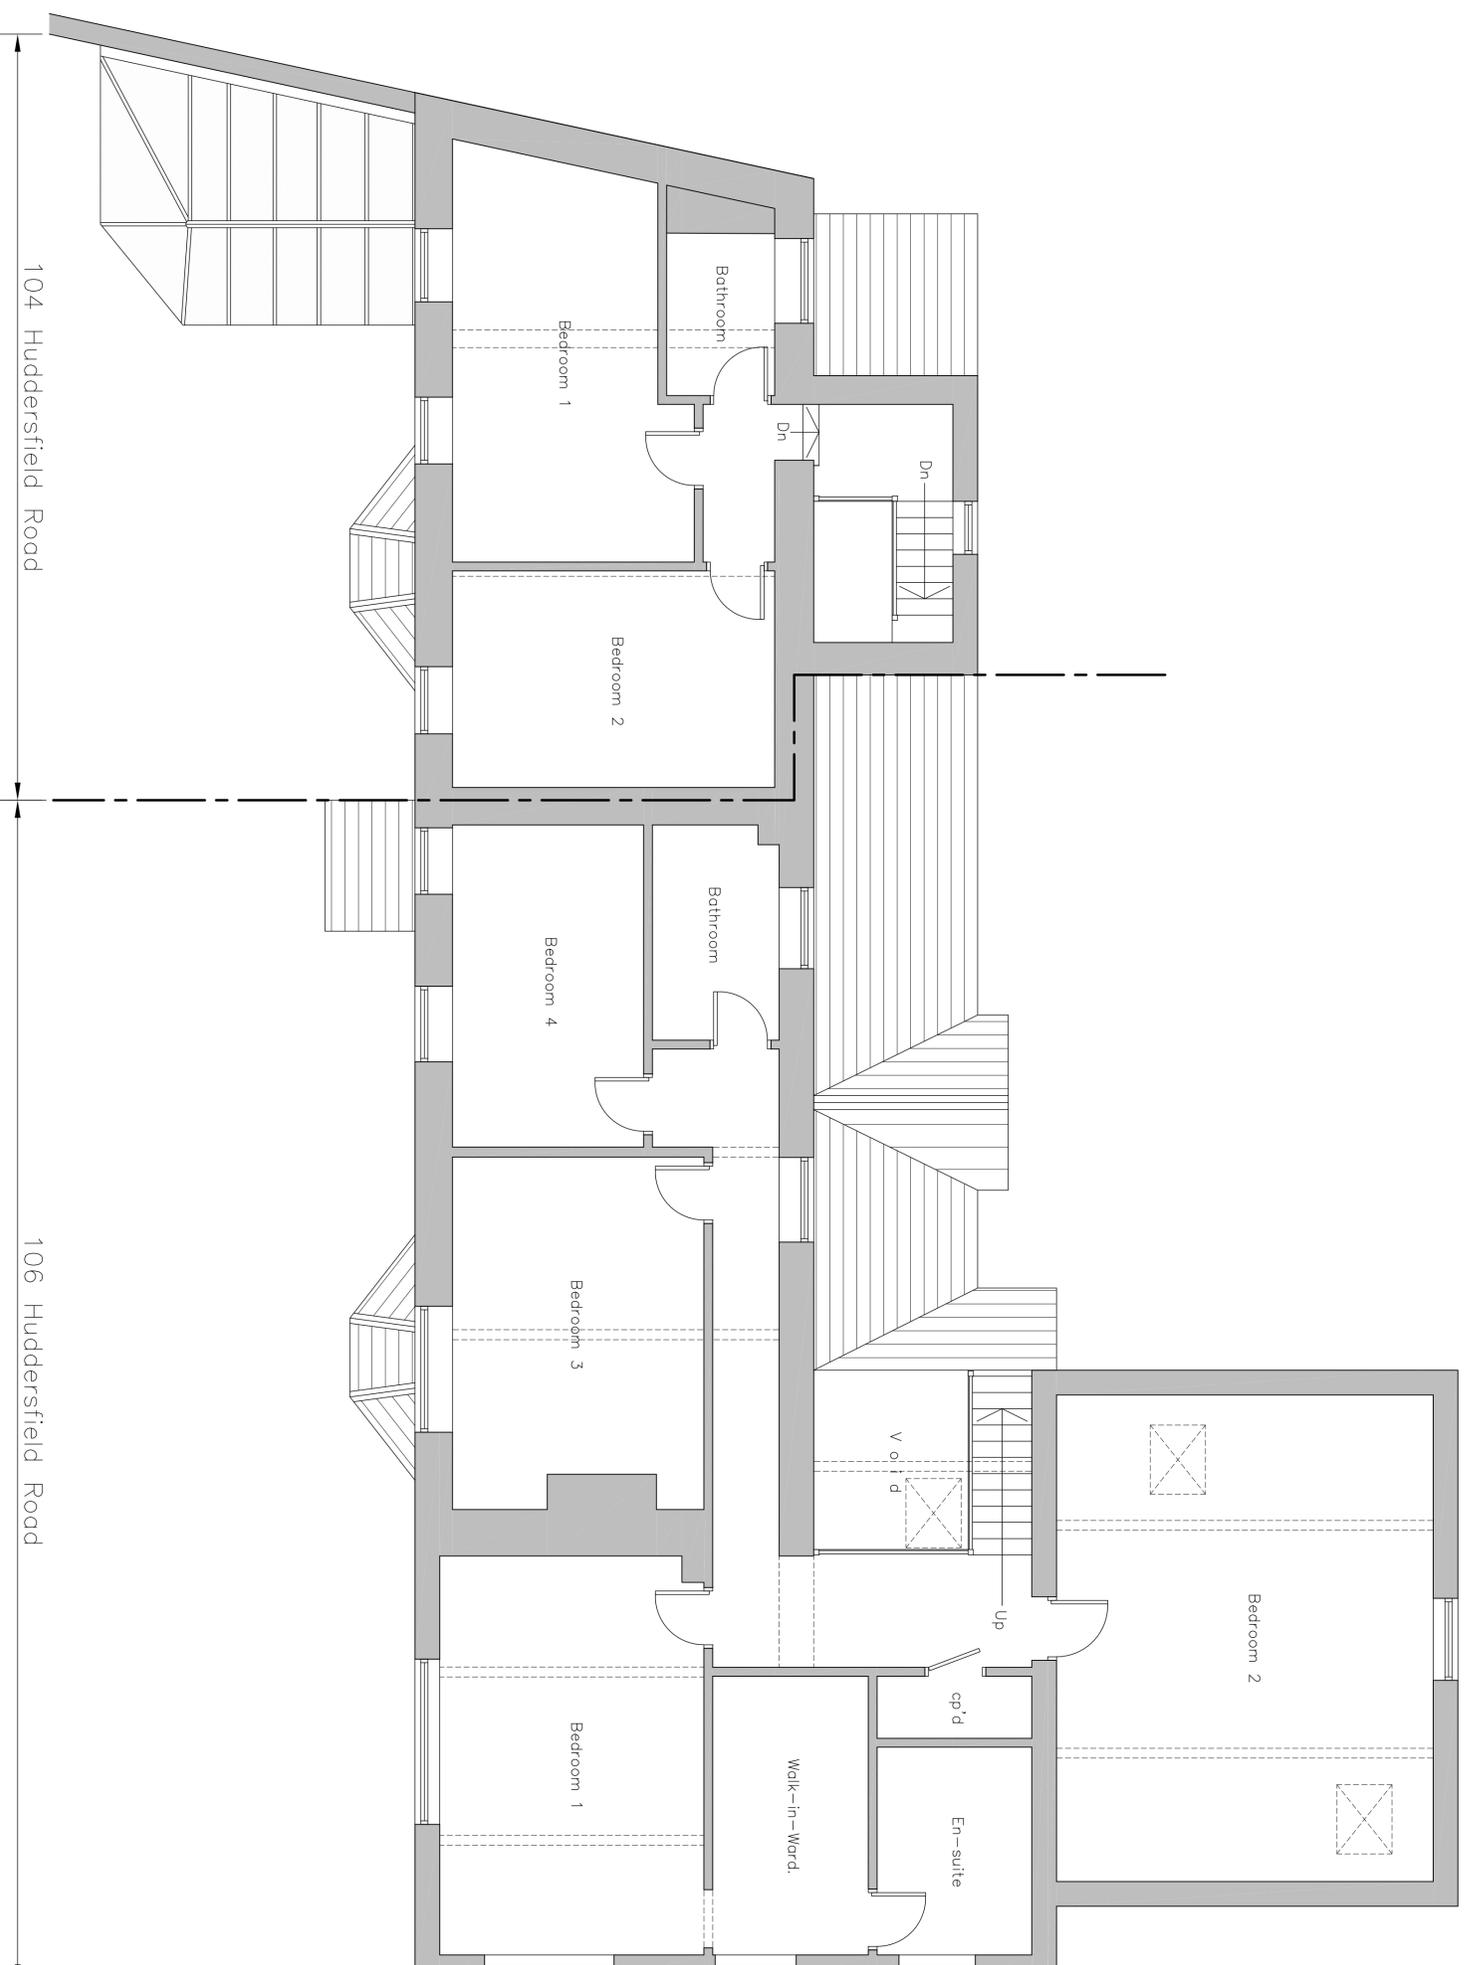

Existing First Floor Layout
Scale 1:50

Client
MR & MRS A & S ORR

Project **104 & 106 HUDDERSFIELD RD.
INGBIRCHWORTH
PENISTONE
HUDDERSFIELD
SOUTH YORKSHIRE, S36 7GF**

Drawing Title
**EXISTING FIRST
FLOOR PLAN**

hinchliffe
ARCHITECTURE & DESIGN LTD
24 CANTON ROAD
INGBIRCHWORTH
PENISTONE
SOUTH YORKSHIRE
S36 7GF

01484 529742
01484 529743
01484 529744
01484 529745
01484 529746
01484 529747
01484 529748
01484 529749
01484 529750

Rev.	Date	Description
A	TITL	FIRST ISSUE

Status
PLANNING

Scale (at A1)
AS SHOWN

Date
NOV' 2025

Dwg. no.
346-25-PL02

Rev.
A

10 0 10 20 50
100mm NATURAL SCALE

ORIGINAL DRAWING SIZE 841 x 594