




Drawing No.	Rev No.
MBG001 -003	A

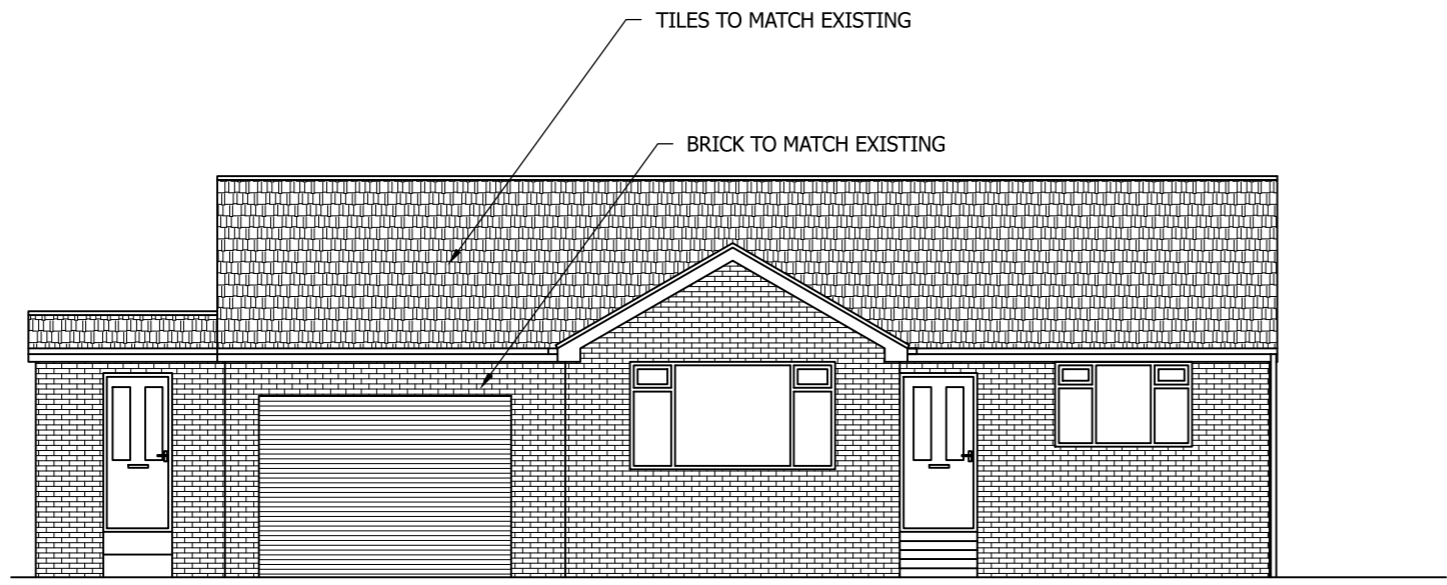


PROPOSED FRONT ELEVATION  
SCALE 1:100 AT A3

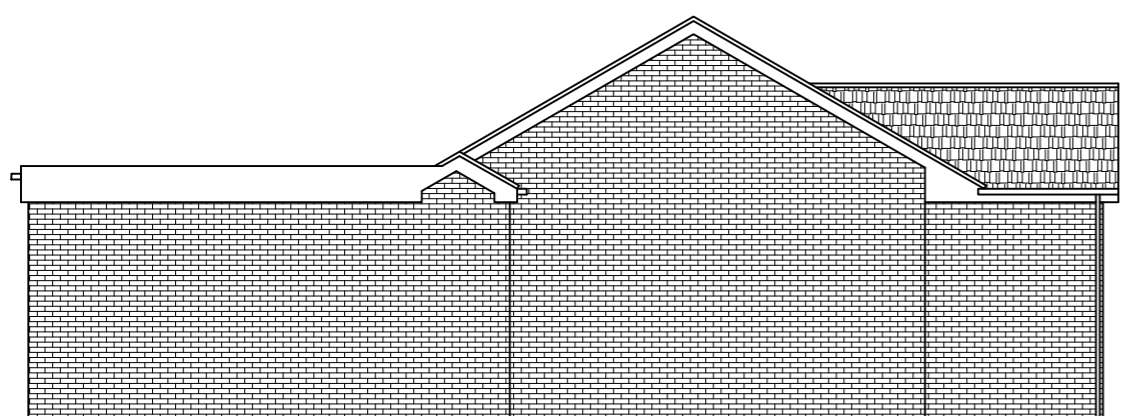

PROPOSED END ELEVATION  
SCALE 1:100 AT A3

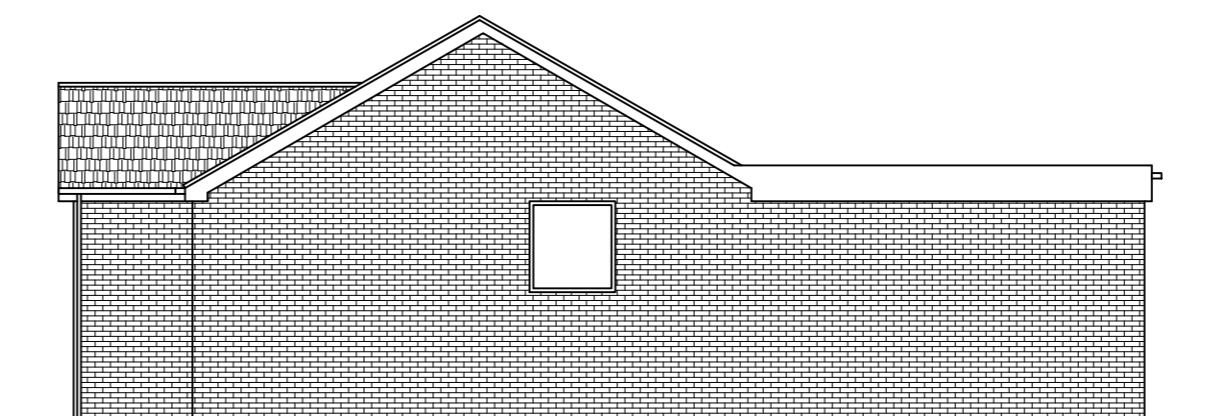

PROPOSED END ELEVATION  
SCALE 1:100 AT A3

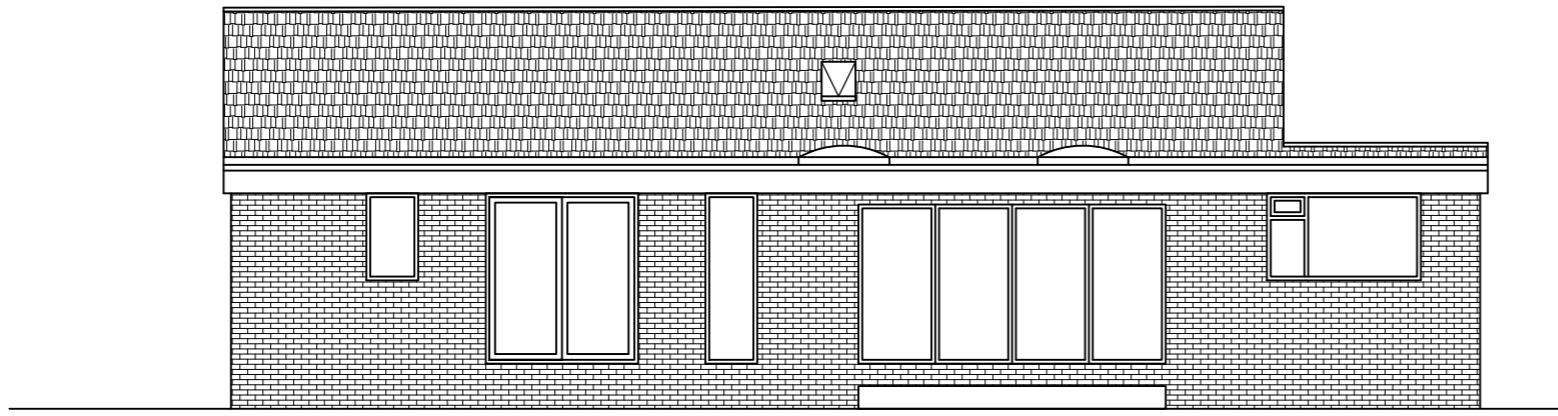

PROPOSED REAR ELEVATION  
SCALE 1:100 AT A3

DO NOT SCALE: Contractor to check all dimensions and report any omissions or errors

**NOTES**

A	Size reduced	JRB			03/05/21
Rev	Description	By	Chk	App	Date

JRB DESIGNS Ltd  
1 Saville Road  
Cudworth  
Barnsley  
S72 8LT  
Tel: 01226 383542  
Fax: 01226 380078  
Mob: 07970 541192  
Email: john@jrbdesigns.co.uk

This drawing is copyright. © jrbdesigns Ltd.

Client **MRS B GILMOUR**

Drawing Title **PROPOSED ELEVATIONS**

Address **6 NEWARK CLOSE  
STAINCROSS  
BARNSELY  
S75 6NN**

Project Title: **PROPOSED SINGLE STOREY  
REAR AND SIDE EXTENSIONS**

Purpose of Issue: **PLANNING**

Drawing Status **FIRST ISSUE**

Scale at A3 AS SHOWN	Drawn By JRB	Date 06/01/2021
Checked By	Date 06/01/2021	Approved By Date 06/01/2021
Project No. <b>MBG001</b>	Drawing No. <b>003</b>	Revision <b>A</b>

APPROVAL  INFORMATION  TENDER  CONTRACT  CONSTRUCTION