

Notes:

PLANNING DRAWINGS - THIS DRAWING SHOULD NOT BE USED FOR ANY OTHER PURPOSES THAN THAT SPECIFIED HERE

COPYRIGHT - THIS DRAWING MAY NOT BE REPRODUCED OR MODIFIED IN WHOLE OR PART BY ANY PERSON OR ORGANISATION WITHOUT THE ARCHITECTS CONSENT. ISSUING COPIES TO THIRD PARTIES MAY NOT BE DONE WITHOUT THE ARCHITECTS CONSENT

Revision: --

Revision List:

0 5m

PROPOSED MATERIALS
Walls - Render
Roof - Concrete tiles
Windows / Doors - Grey PVCu/ aluminium

Project/ Client: 156 Baugh Lane / Daniels

Drawing Title: Elevations - Proposed


Drawing Number: 2131/TP/006

Scale at A3: 1:100


Date: Nov 21



North East Elevation

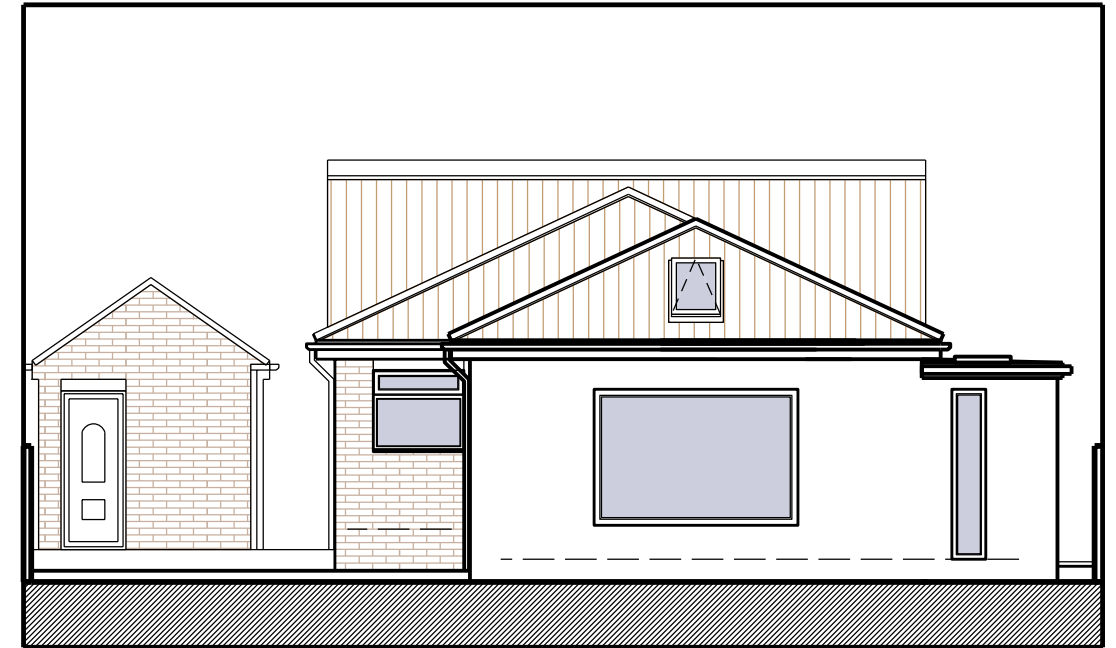

South East Elevation

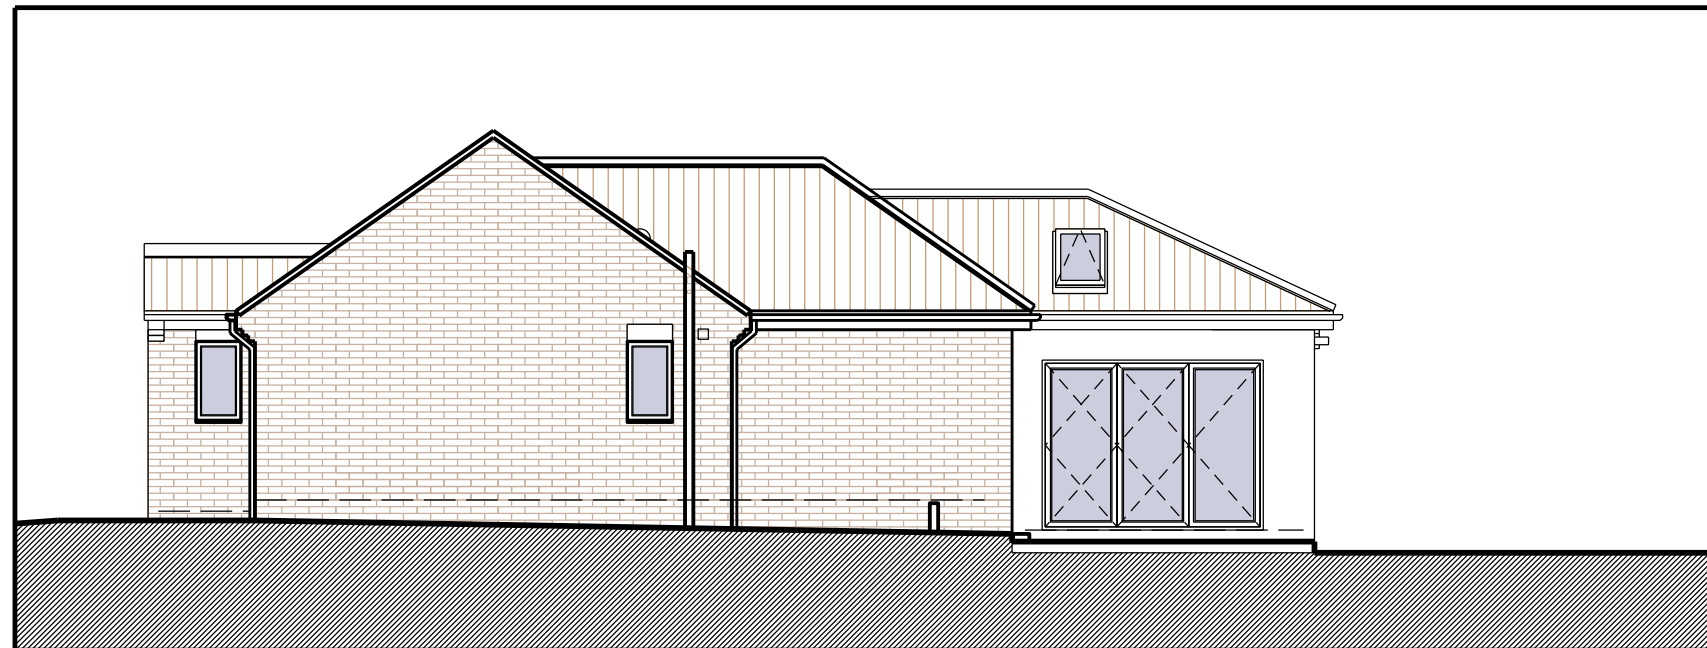

South West Elevation



North West Elevation