


ELEVATION 3

SE ELEVATION 03
1:50

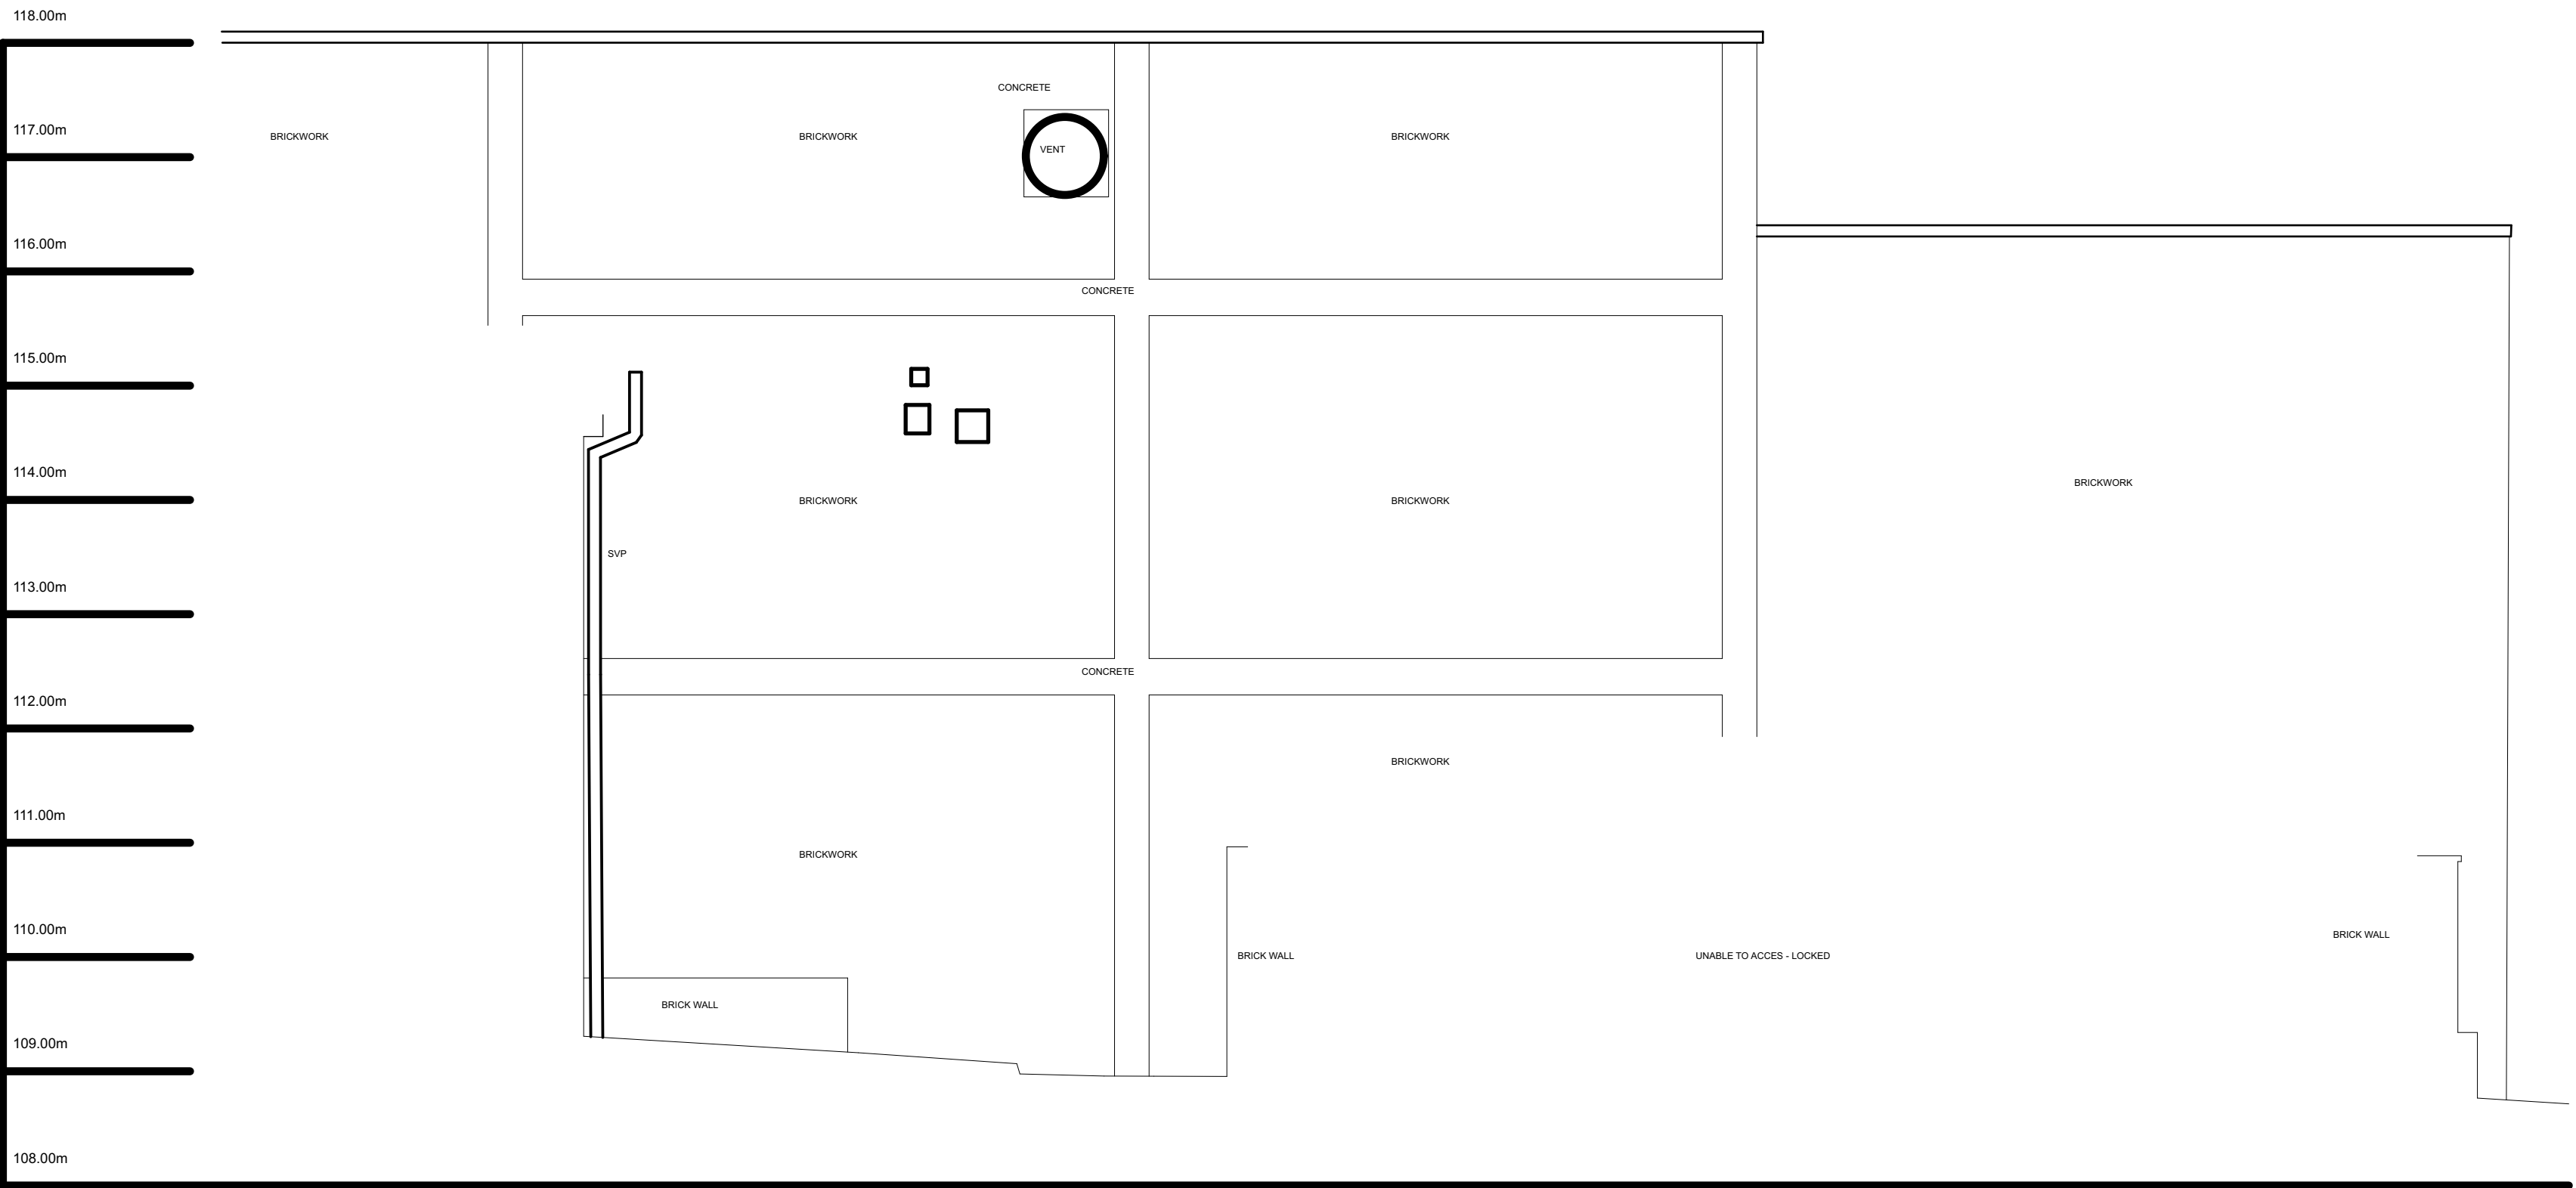

ELEVATION 5

SE ELEVATION 05
1:50

This document is © Bond Bryan Architects Ltd.
If in doubt ASK. Drawing measurements shall not be obtained by scaling. Verify all dimensions prior to construction.
Immediately report any discrepancies on this document to the Originator. This document shall be read in conjunction with associated models, specifications and related consultant documents.

Key plan	North

EXISTING ELEVATIONS KEY
<div></div> EXISTING BUILDING ELEMENT

NOTES: EXISTING ELEVATIONS
— EXISTING ELEVATIONS TAKEN FROM BUILDING SURVEY 'P23-00417-MET-EXT-XX-ELE-M2-B-2'-ELEVATIONS' BY MET GEO ENVIRONMENTAL, RECEIVED 2023-09-13

P03	Planning Set	JW	JM	05/12/2023
P02	Updated for Cost Review	JW		16/11/2023
P01	First Issue	JM	JW	15/11/2023

Rev	Description	Drawn	Checked	Date
-----	-------------	-------	---------	------

B

BOND BRYAN
e info@bondbryan.co.uk
w www.bondbryan.co.uk

Barnsley Metropolitan Borough Council



Barnsley Levelling Up Fund
Barnsley YMCA/Chilypep

Existing South-East Elevations

Originator/project ref 2304B Scale(s) 1:50 Paper size A0	Purpose of Issue Design Development Revision description Preliminary
---	---

project	originator	volume	level	type	role	number	revision
BALU-BBA-YM-ZZ	DR	A	3003				P03