

Drawing No.	Rev No.
MNW001 -002	

SCALE BARS


1:100	1	2	3	4	5
1:200	2	4	6	8	10
1:500	5	10	15	20	25
1:1250	25	50			

DO NOT SCALE: Contractor to check all dimensions and report any omissions or errors


**NOTES**



EXISTING FRONT ELEVATION  
SCALE 1:100 AT A3

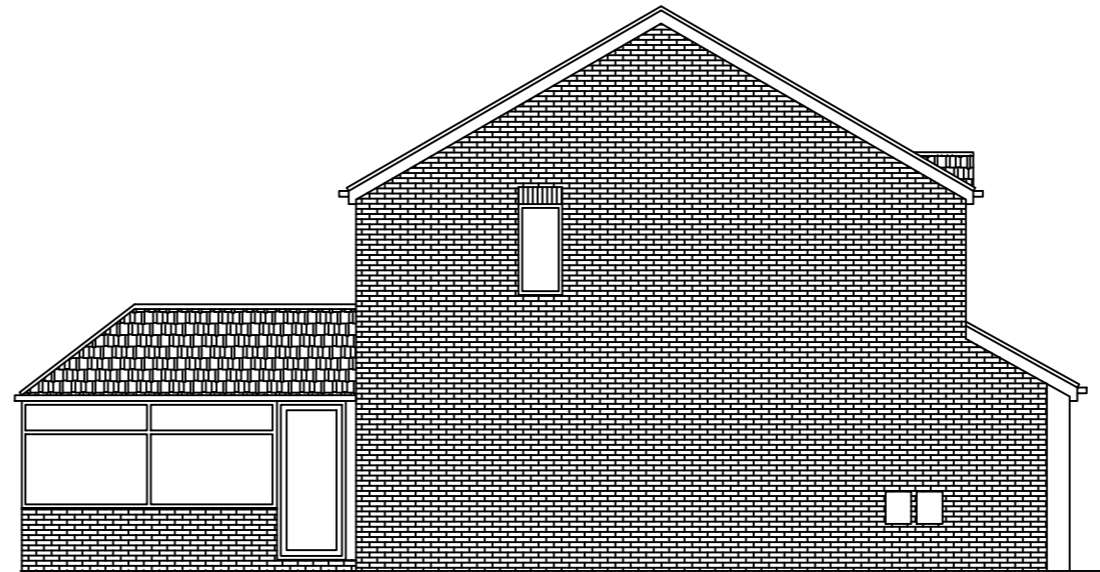

EXISTING END ELEVATION  
SCALE 1:100 AT A3

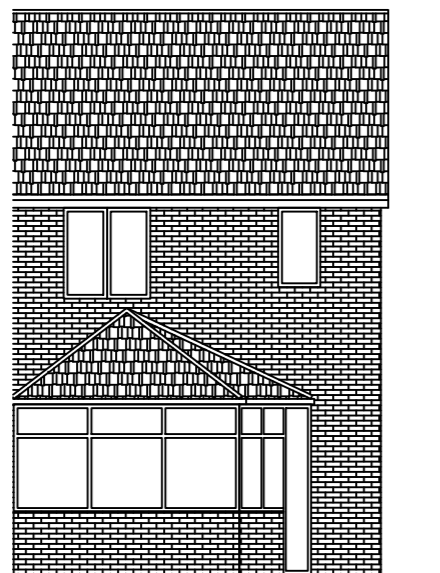

EXISTING REAR ELEVATION  
SCALE 1:100 AT A3

Rev	Description	By	Chk	App	Date
-----	-------------	----	-----	-----	------

JRB DESIGNS Ltd  
1 Saville Road  
Cudworth  
Barnsley  
S72 8LT  
Tel: 01226 383542  
Fax: 01226 380078  
Mob: 07970 541192  
Email: john@jrbdesigns.co.uk

This drawing is copyright. © jrbdesigns Ltd.

Client

MR. N WEBSTER

Drawing Title

EXISTING ELEVATIONS

Address

36 MANOR FIELDS  
GREAT HOUGHTON  
BARNSELY  
S72 0BF

Project Title:

PROPOSED TWO STOREY  
SIDE EXTENSION

Purpose of Issue:

PLANNING

Drawing Status

FIRST ISSUE

Scale at A3	Drawn By	Date
-------------	----------	------

AS SHOWN	JRB	02/02/2025
----------	-----	------------

Checked By	Date	Approved By	Date
------------	------	-------------	------

	02/02/2025		02/02/2025
--	------------	--	------------

Project No.	Drawing No.	Revision
-------------	-------------	----------

MNW001	002	-
--------	-----	---

APPROVAL  INFORMATION  TENDER  CONTRACT  CONSTRUCTION