




TIMBER CLAD BEAM

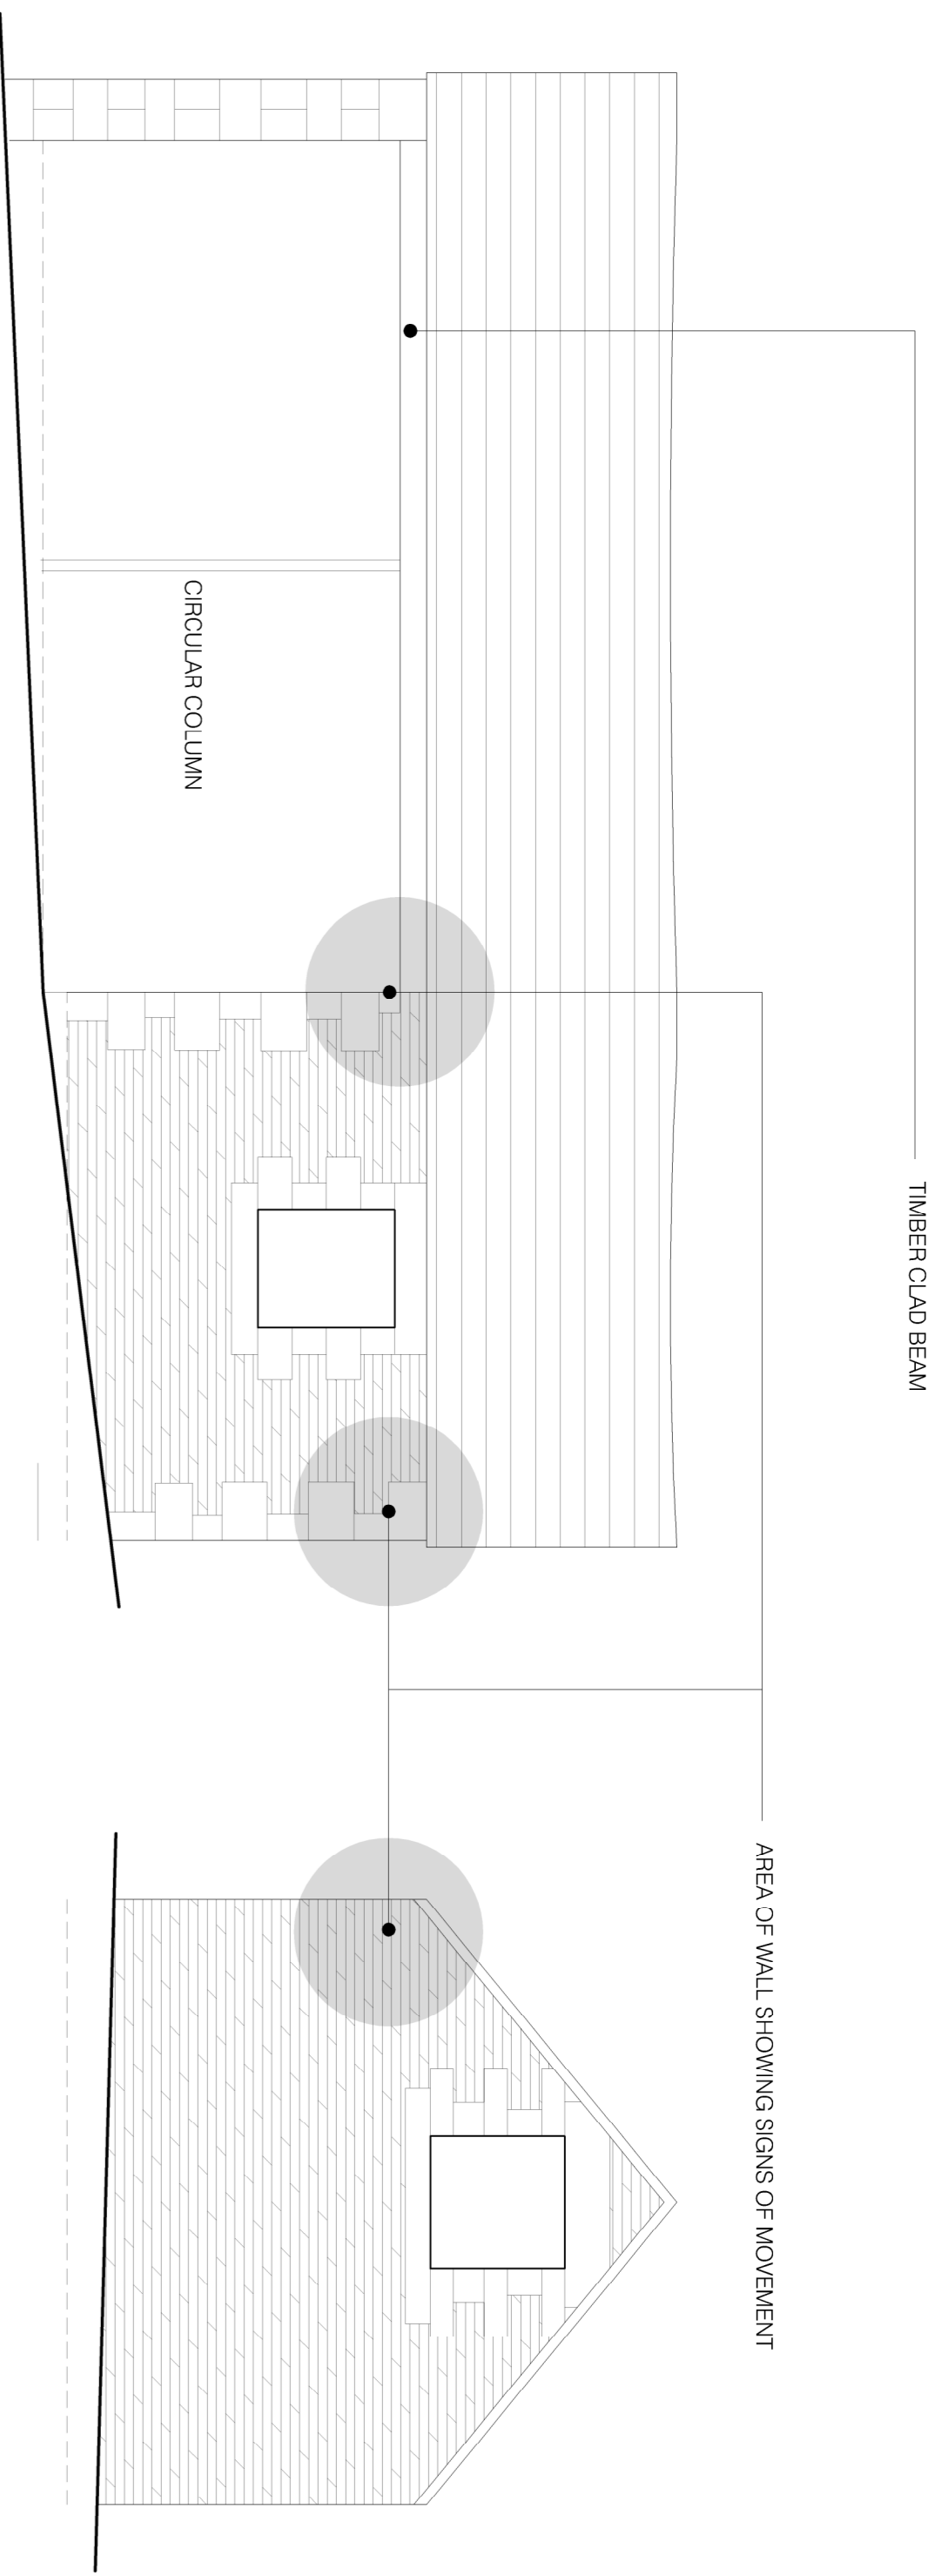


REAR ELEVATION
AS EXISTING

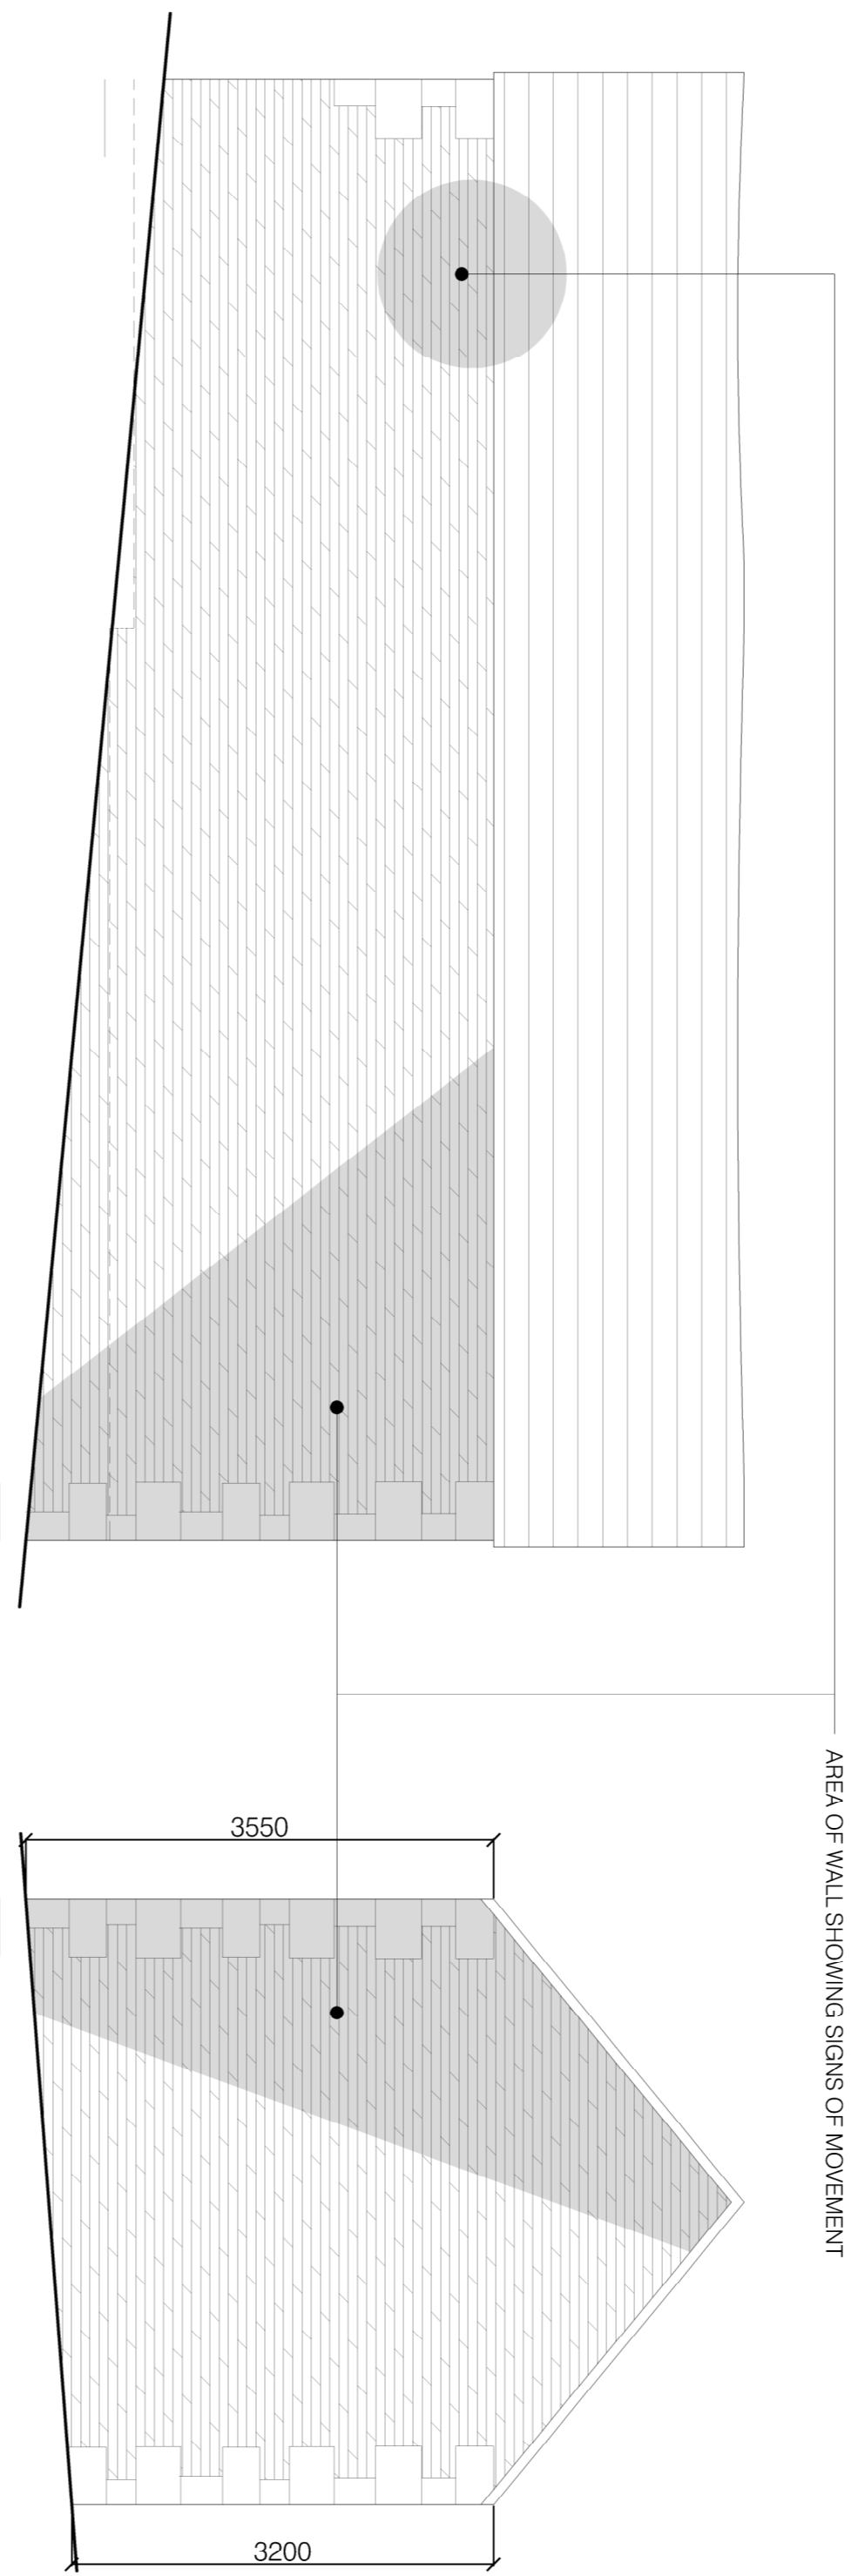



FRONT ELEVATION
AS EXISTING

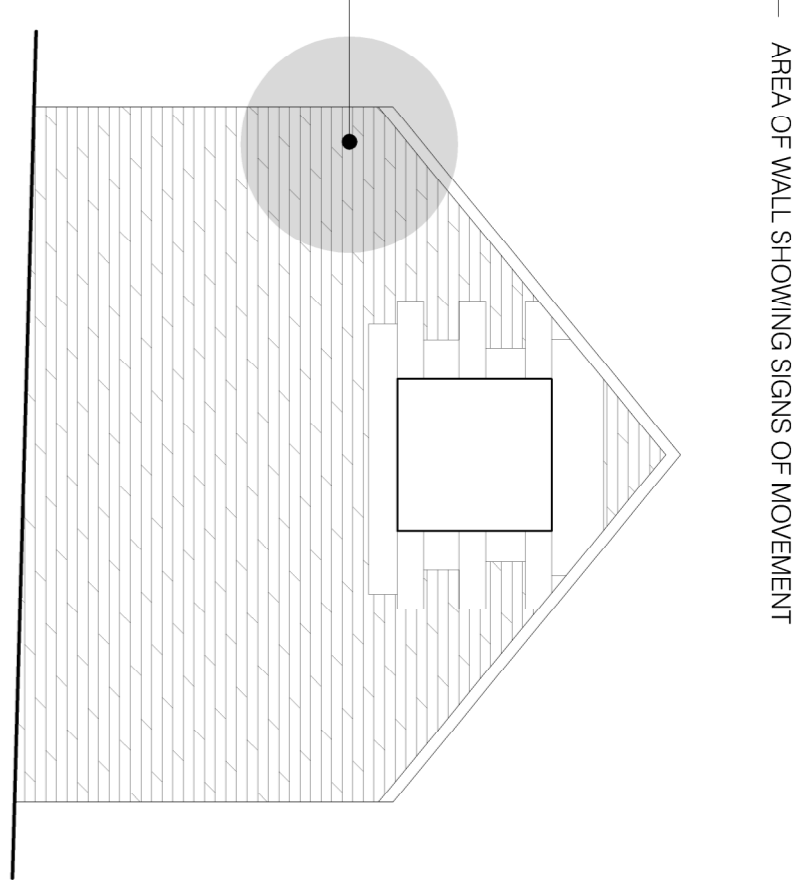


SIDE ELEVATION
AS EXISTING

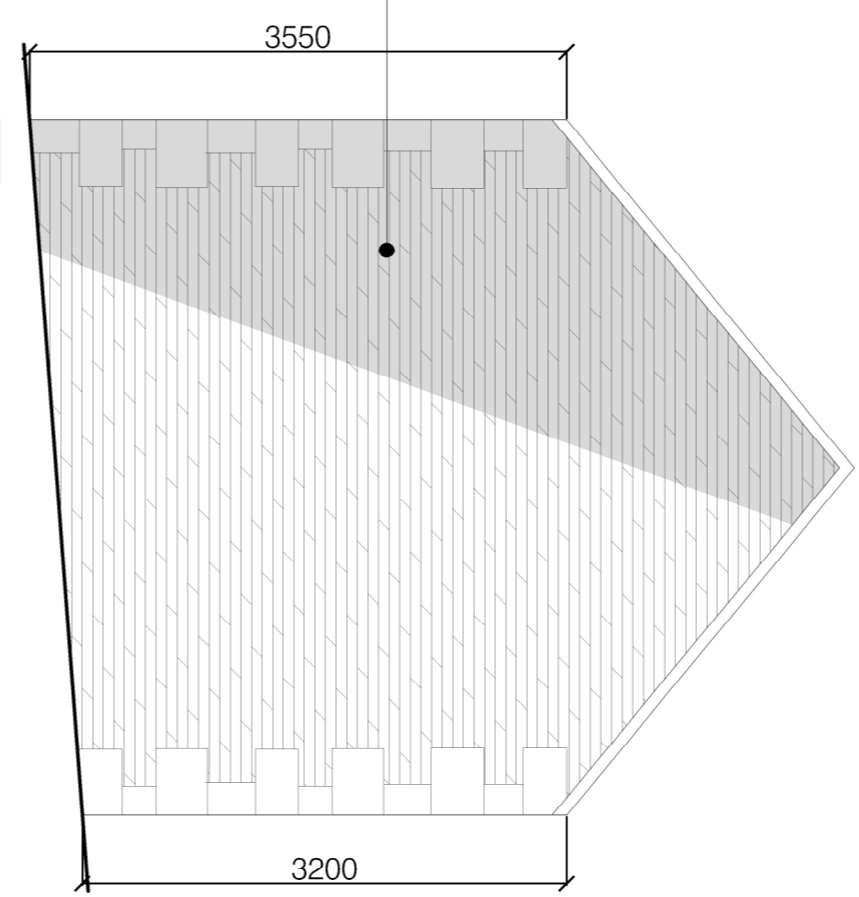

SIDE ELEVATION
AS EXISTING

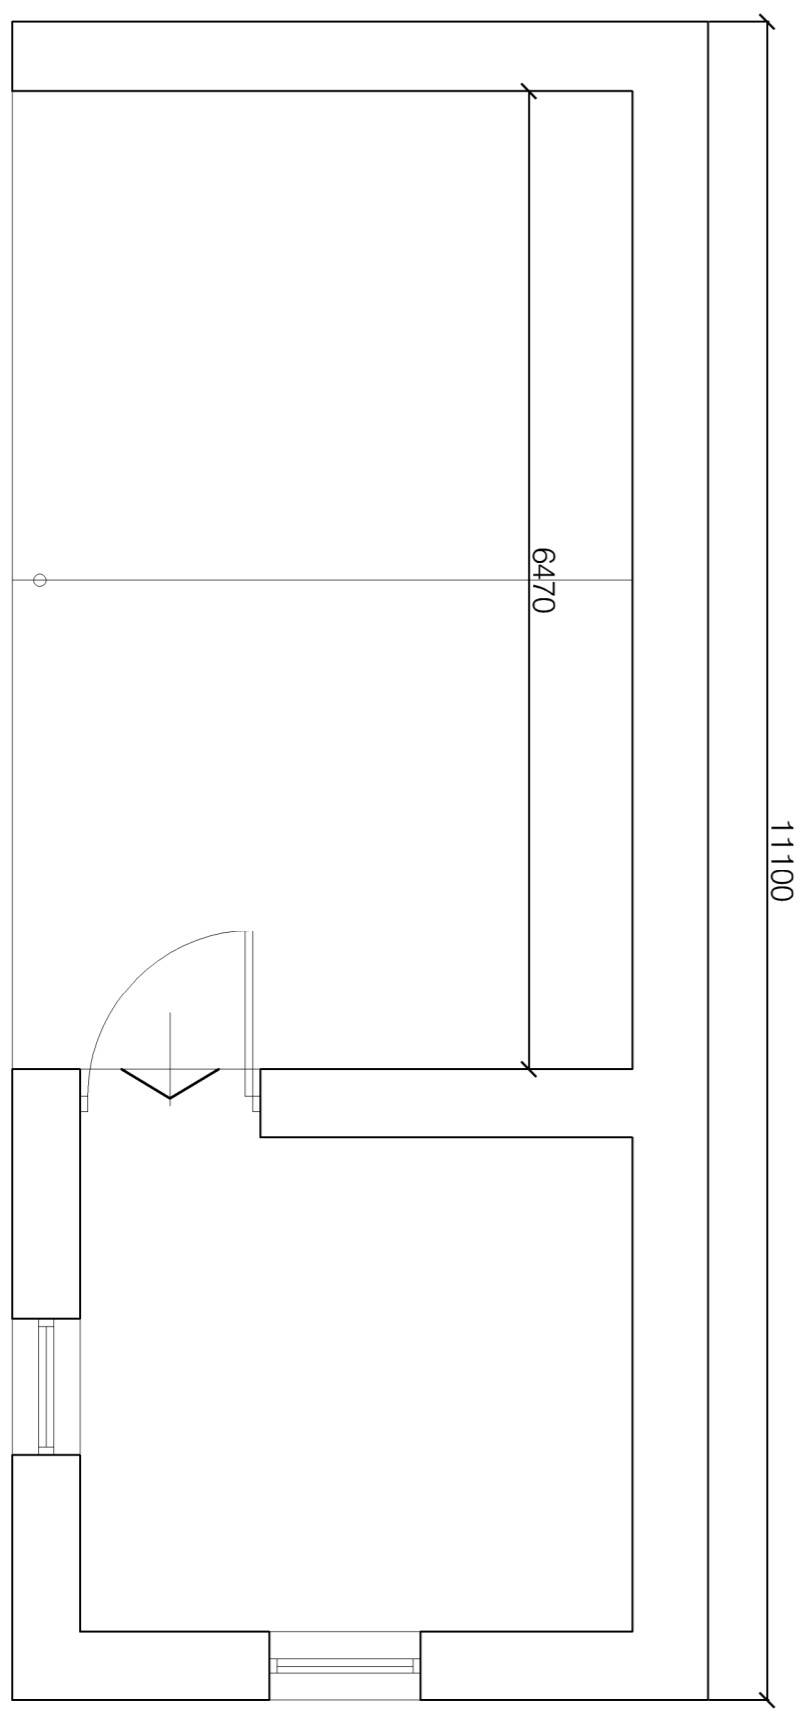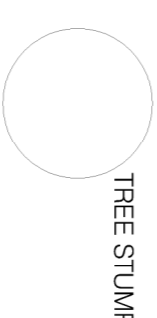


GROUND FLOOR LAYOUT
AS PROPOSED

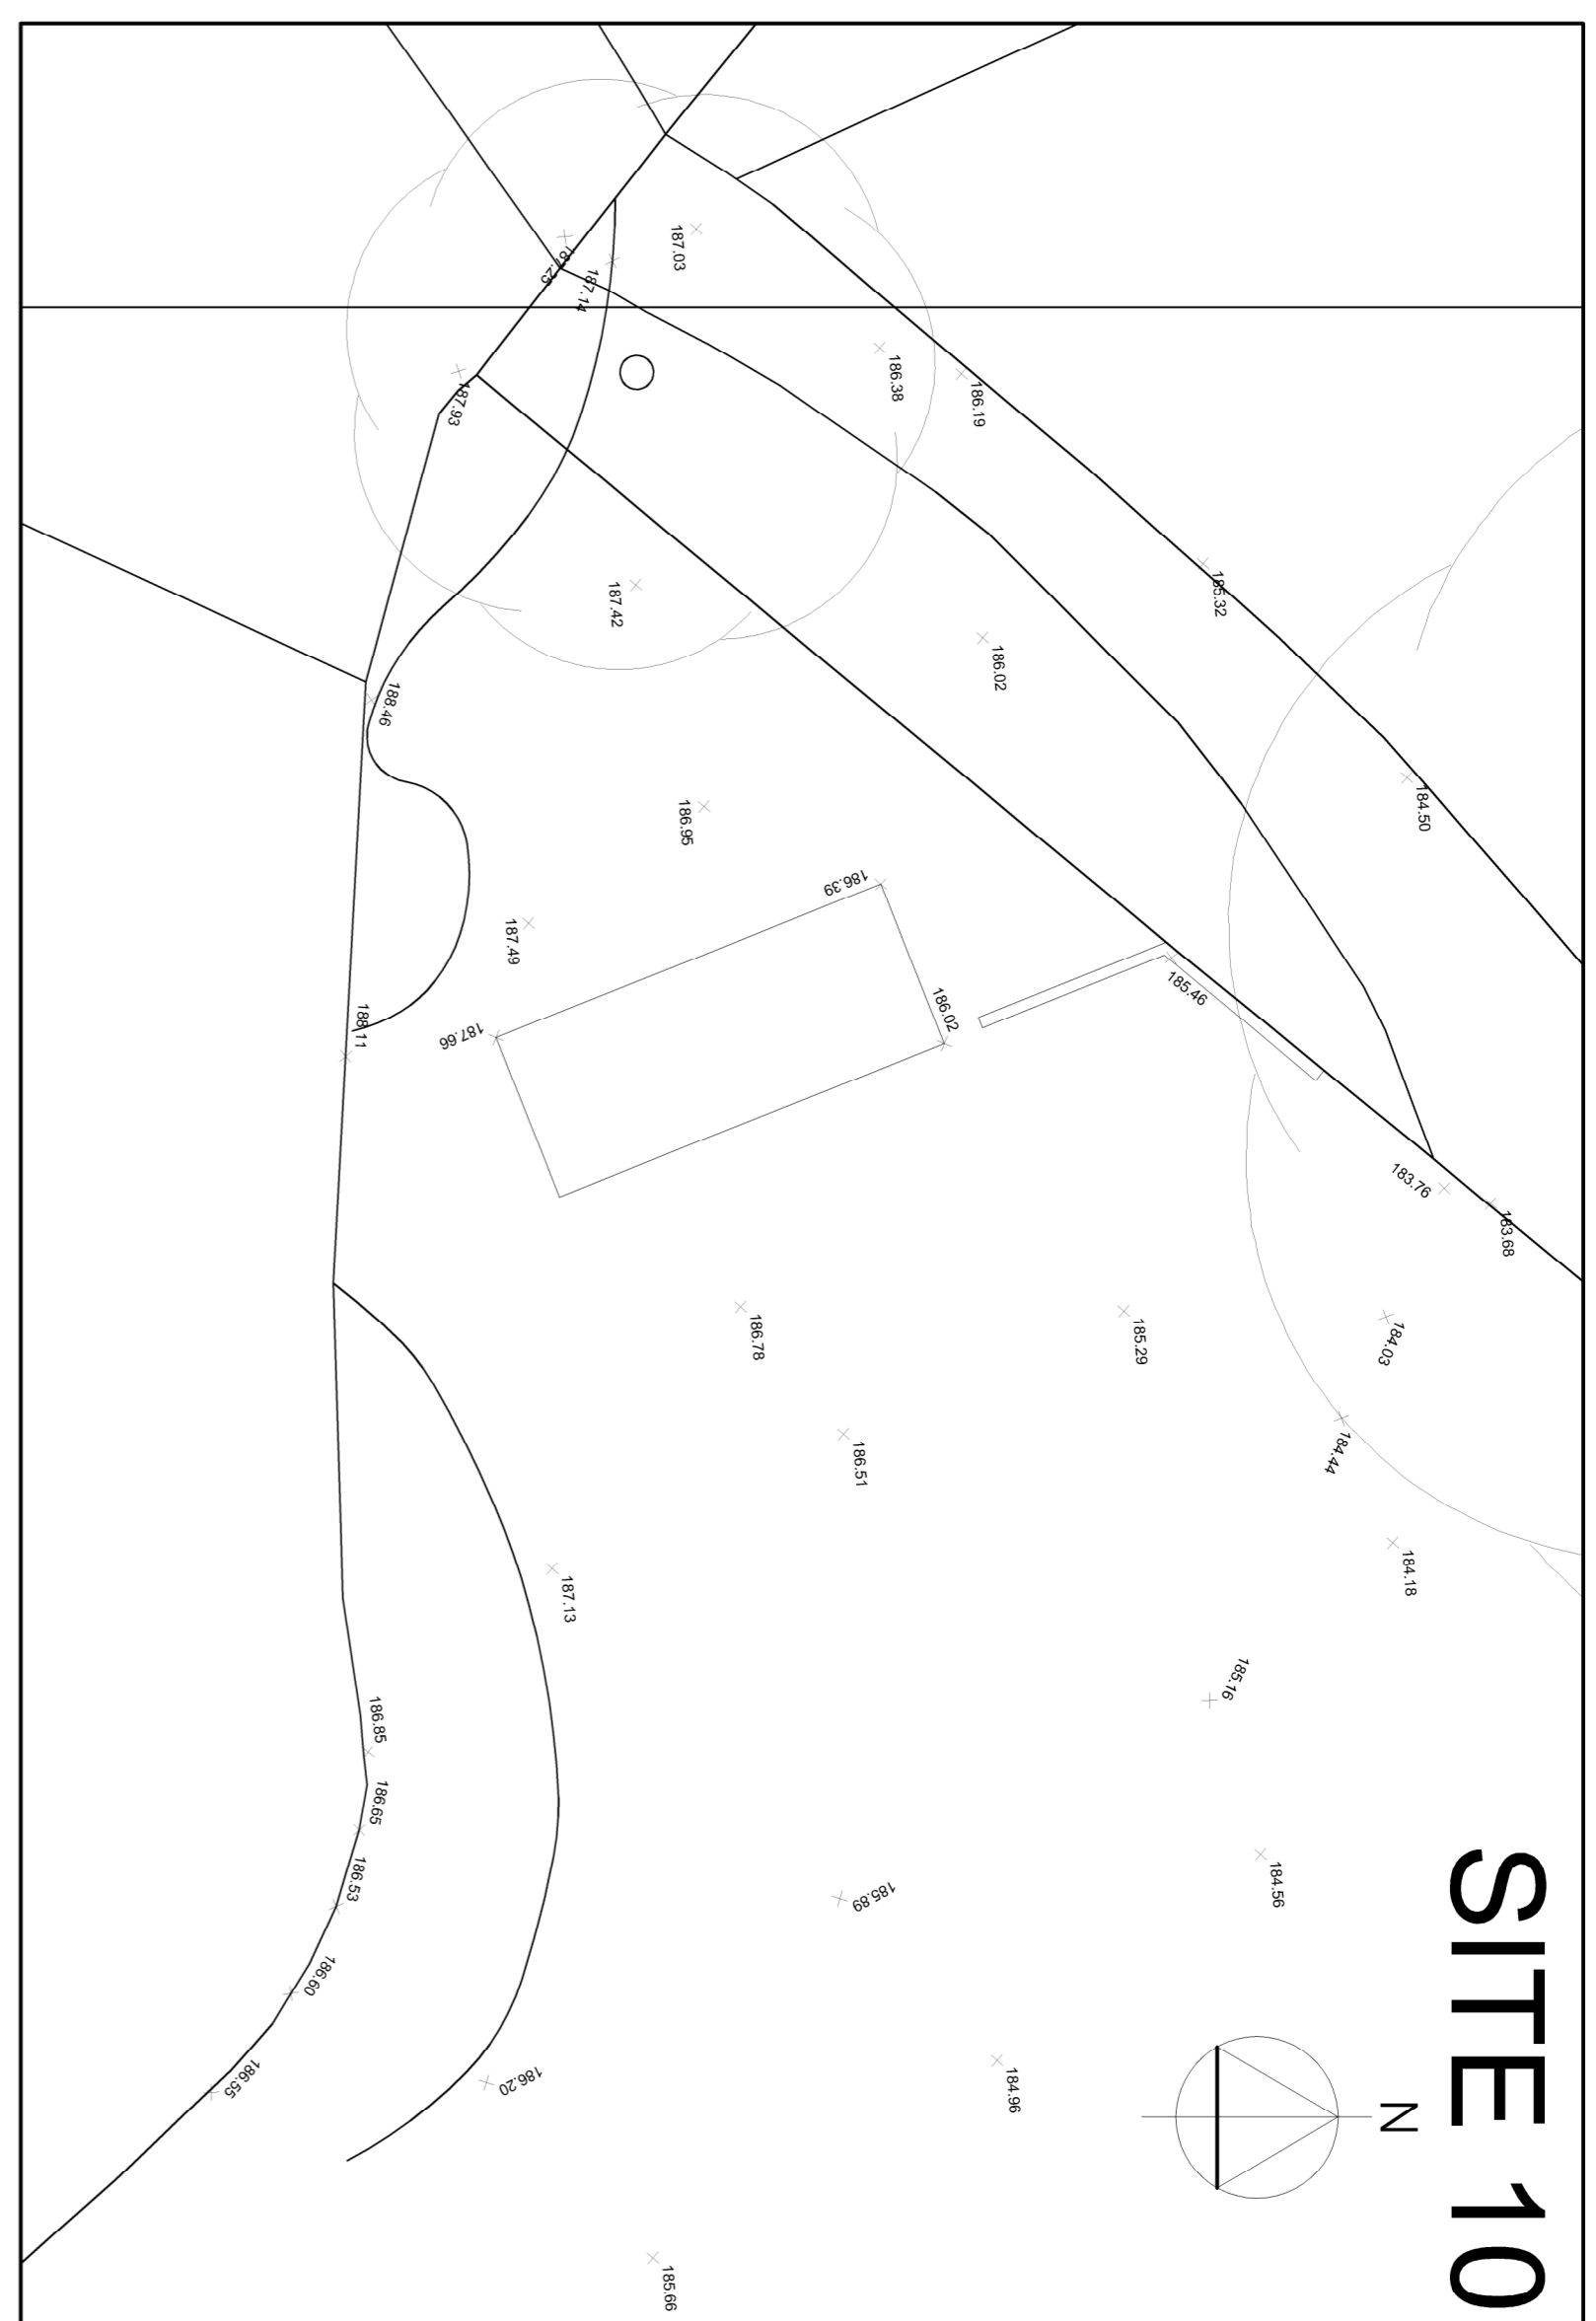

SITE PLAN 1:200

SITE 10

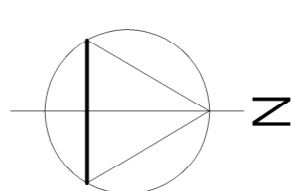

Do not scale from this drawing. Architectural Drawings Ltd to be notified of any discrepancies in figures, dimensions and between site conditions and drawings.

© This drawing and the works depicted within are the copyright of Architectural Drawings Ltd and for use on this site only. Where permission should be obtained from Architectural Drawings Ltd before reproduction in whole or part.

Before commencement of the works the contractor must ensure that all relevant sewer outfalls, level levels and connection points. This drawing must be read in conjunction with and checked against the site survey and design layout and engineering drawings.

Discrepancies must be reported to Architectural Drawings Ltd.

The contractor must satisfy himself with the adequacy of the adequate foundations appropriate to the ground conditions are used for any part of the works.

This drawing should not be relied upon to give information on ground conditions and foundations.

This Contractor is to sign and backfill in compliance with the Building Regulations, whenever current British Standards

MATERIALS

- WALLS - RANDOM STONE WALLS WITH STONE JOINTS, ORIGINAL LIME MORTAR WITH CEMENT REPAIRS IN PLACES.
- 2 WINDOW OPENINGS FRAMED WITH STONE HEADS CILLS AND QUINNED JAMBES.
- ROOF - NATURAL STONE TILES, CEMENTED DRY VERGE DETAIL, NO GUTTERING.
- 1 KING POST TRUSS SUPPORTED BETWEEN WALL AND ROUND STEEL COLUMN LOCATED IN CENTRE OF MAIN OPENING.

PROPOSED SHEEP BARN EXISTING LAYOUTS

DRAWING STATUS	
INFORMATION	
SCALE	1:500 A1
DATE	April 2017
JOB NO.	DRAWING NUMBER
674	01
	REV

016105016
architecturaldrawings Ltd
 DESIGN | DEVELOPMENT | BUILDING

44 Park Road, Epsom, Surrey, UK
 181 0728 2622
 www.architecturaldrawingsltd.co.uk

REVISIONS
 DATE
 CLIENT