


# South Elevation

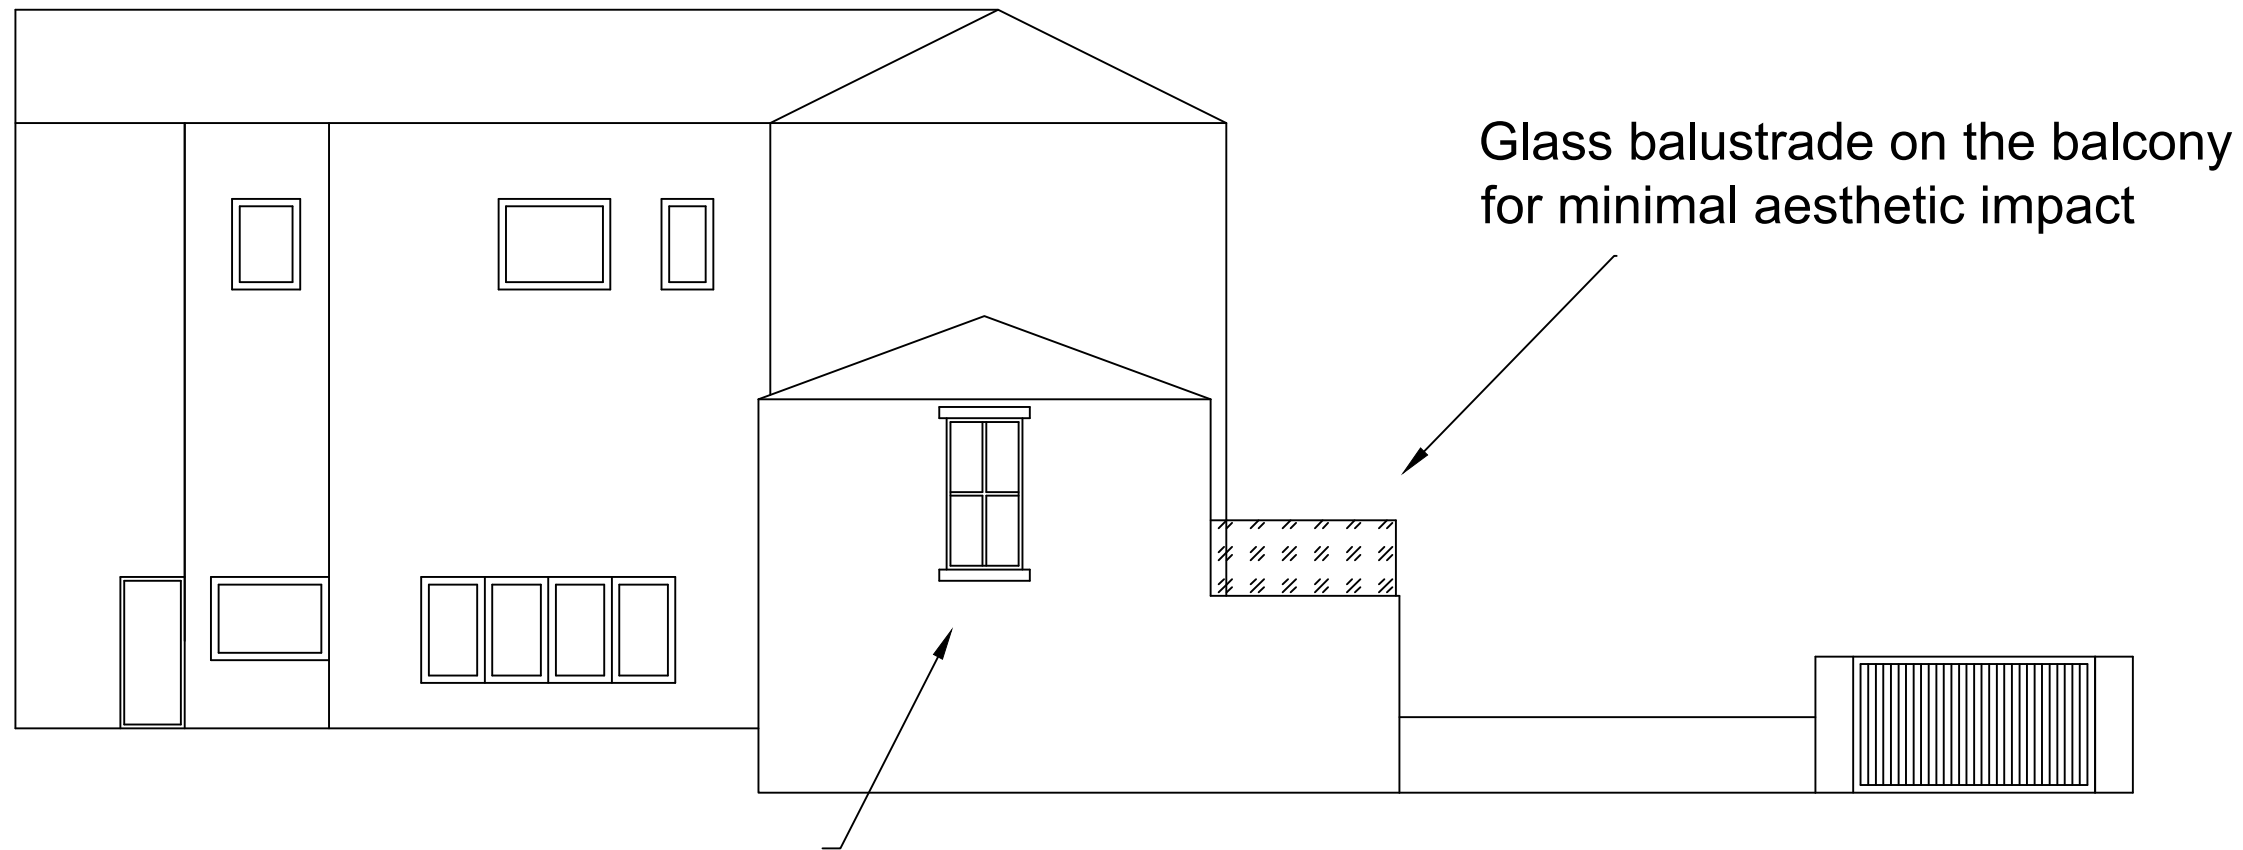

Matching stonework with a similar window to maintain the existing stonework and window heads

Dry stone walling for the perimeter of the driveway with and electronically controlled gate

Glass balustrade on the balcony for minimal aesthetic impact

Scale;  
1:100 @ A3

Title;  
Proposed Elevations 2

Drawing No.;  
PE2001

Client;

Drawn by; RP  
Date; 14/10/2020

3C