



FRONT ELEVATION

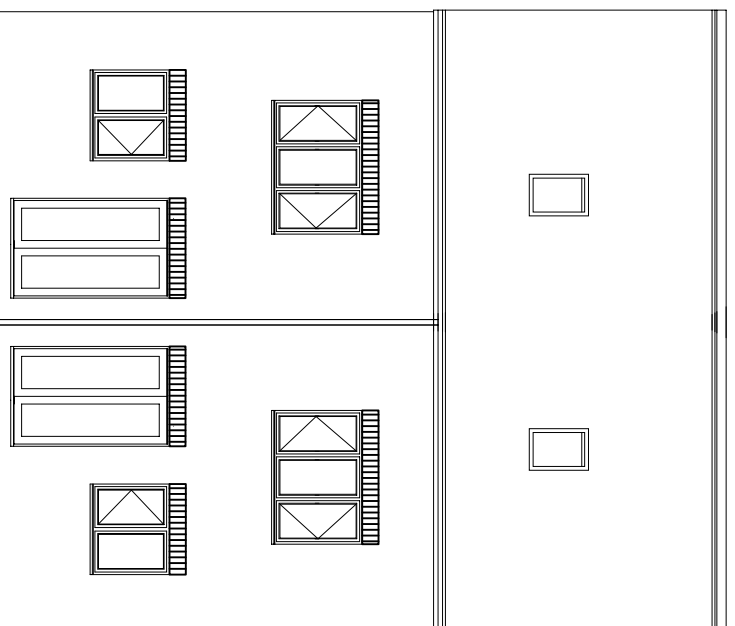


REAR ELEVATION

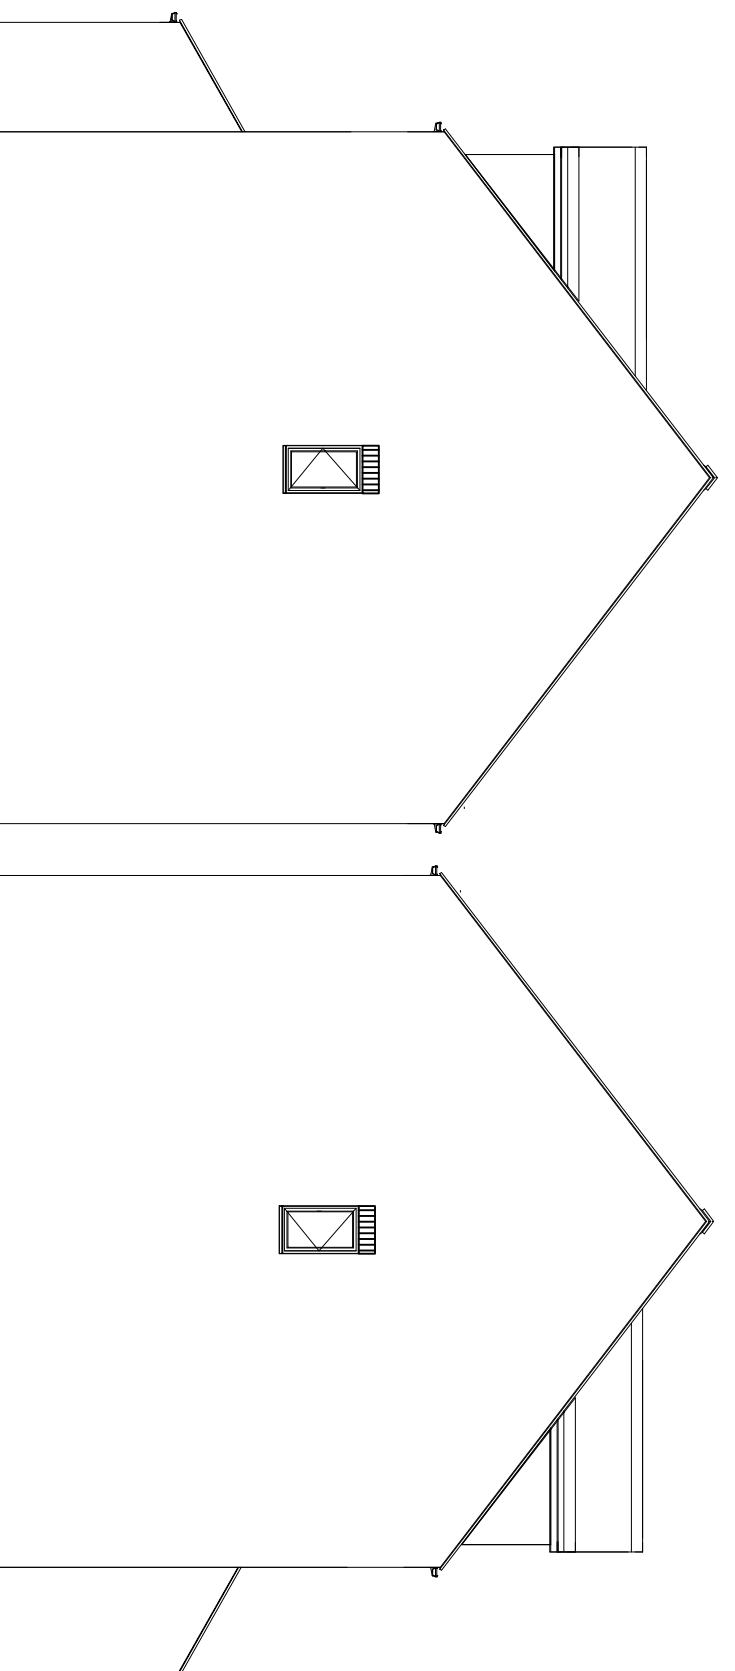


SIDE ELEVATION


SIDE ELEVATION

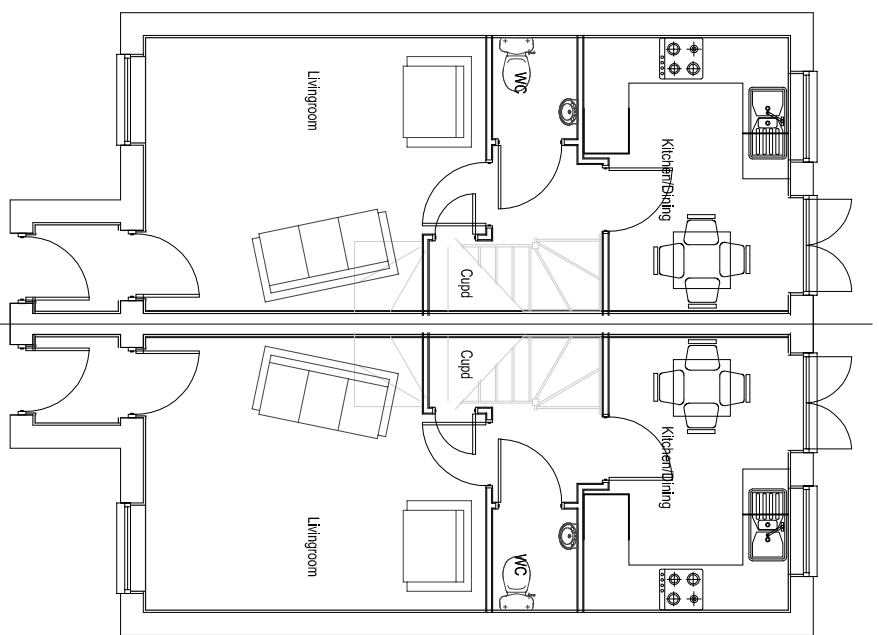

GROUND FLOOR PLAN

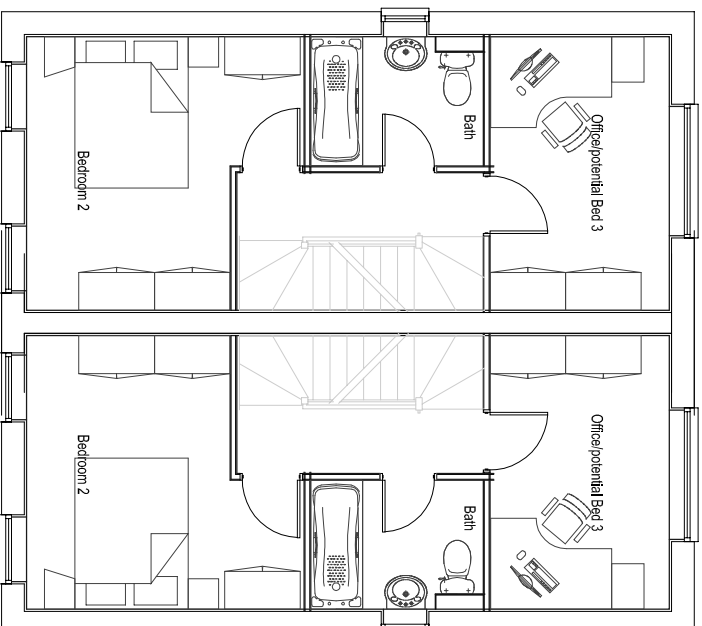

FIRST FLOOR PLAN

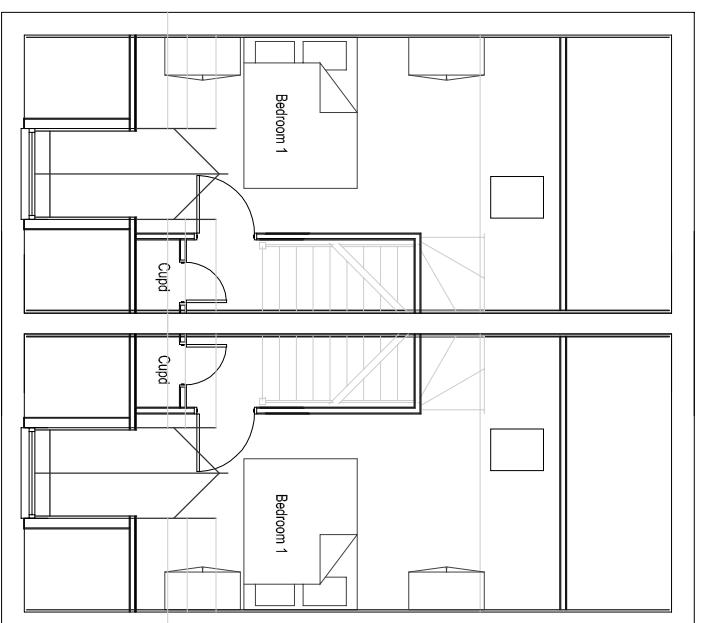

SECOND FLOOR PLAN



**PERSIMMON**

Together, we make a home

**Persimmon Homes West Yorkshire**

Tel: 0113 2409726

Fax: 0113 2408967

3 Hepton Court,

York Road,

Leeds,

LS9 6PW

**SOUTER PAIR**

**Drawing  
Number**

119-SOU2-V

**Scale**

1:100 @A3

**Drawn By** CAH

JUNE 12