



PROPOSED SITE PLAN
SCALE 1:100

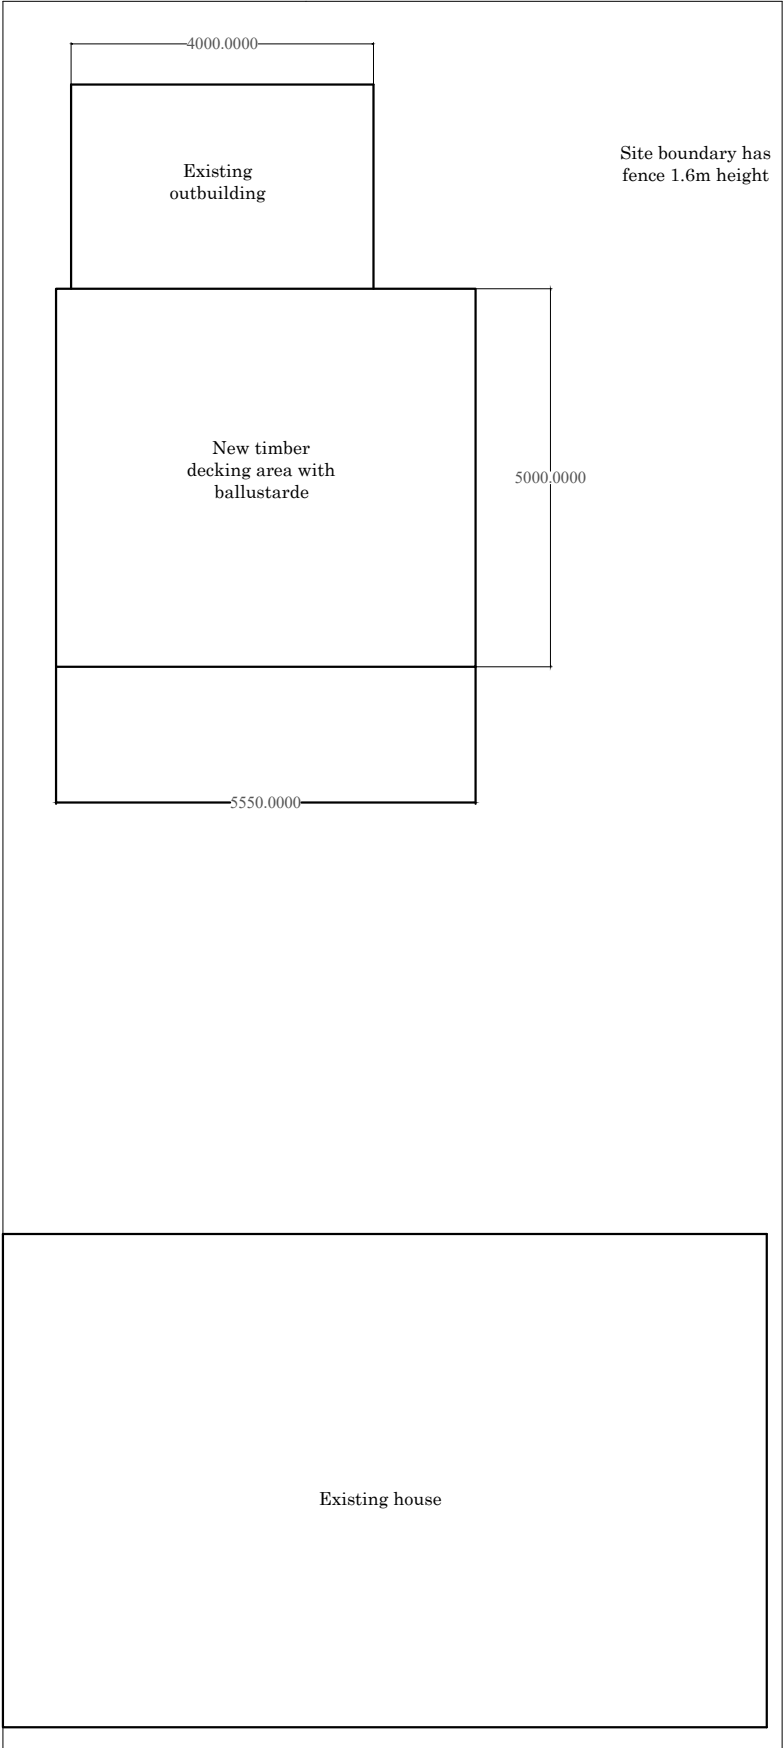

EXISTING SITE PLAN
SCALE 1:100

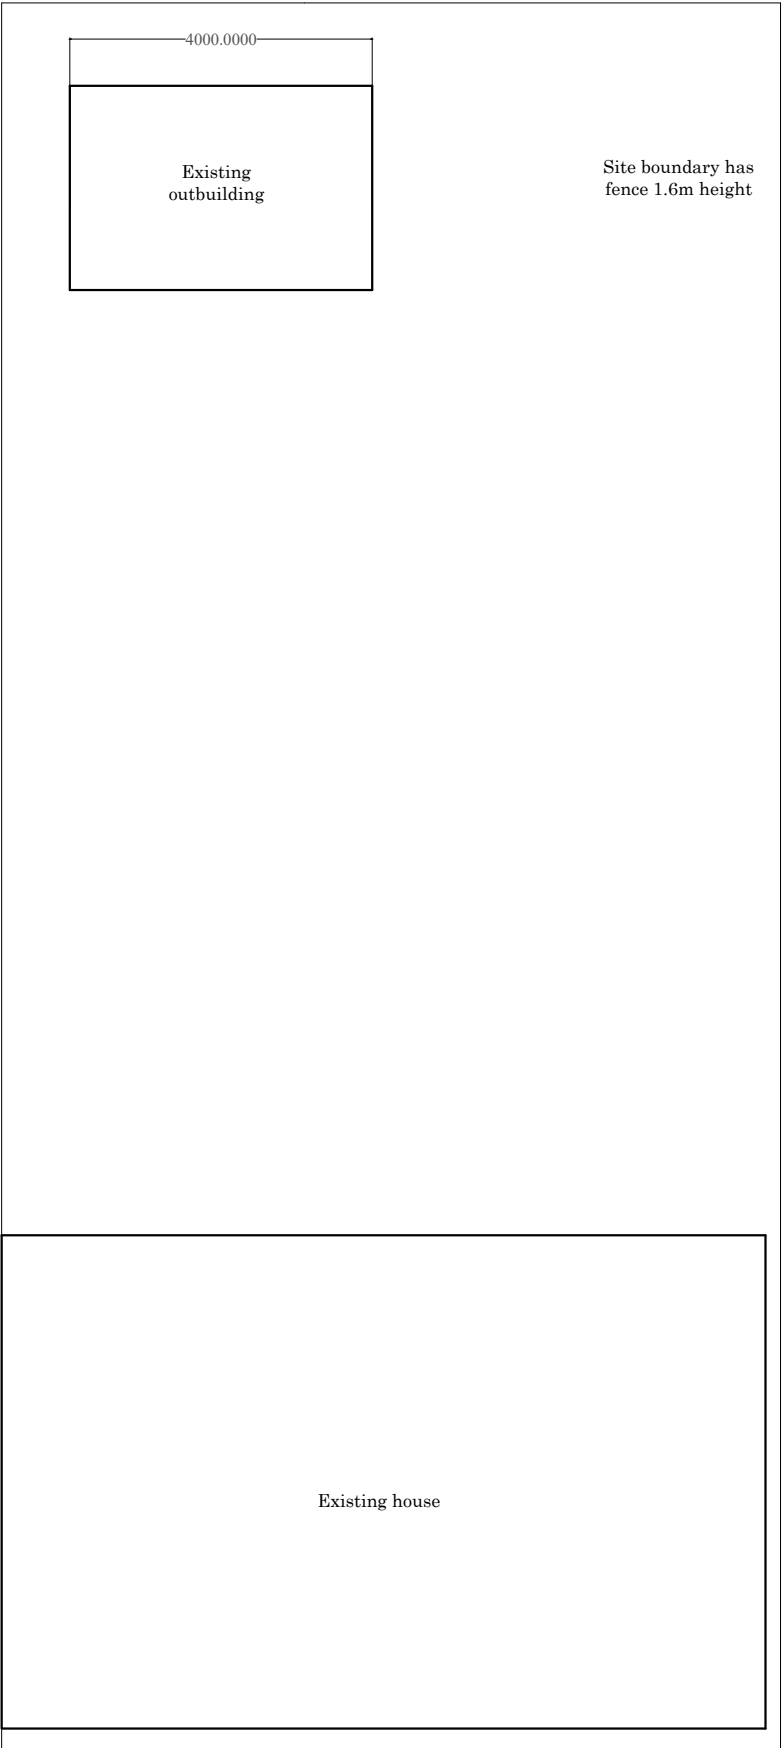

PLANNING NOTES

Timber decking area with step up to side with timber ballustrade all to dimensions shown on elevations/site plan

PLANNING APPLICATION
11 SURREY CLOSE BARNSELEY SOUTH YORKSHIRE S70 4NB
PROPOSAL - DECKING AREA TO EXISTING OUTBUILDING PROPOSED/EXISTING SITE PLAN SCALE - 1:100