


TILES SAME AS  
EXISTING

FACING BRICKS  
SAME AS EXISTING.




PROPOSED FRONT ELEVATION

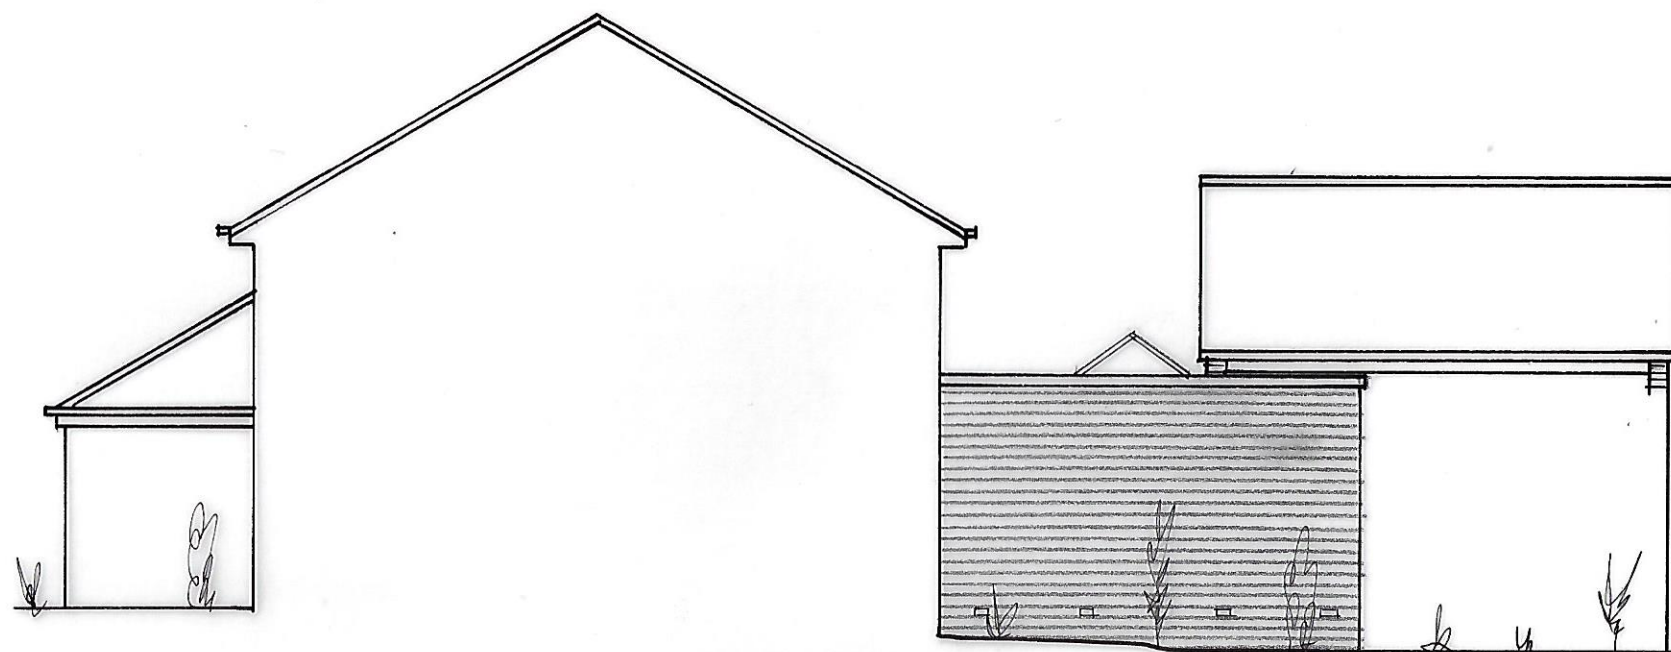

PROPOSED SIDE ELEVATION



PROPOSED REAR ELEVATION

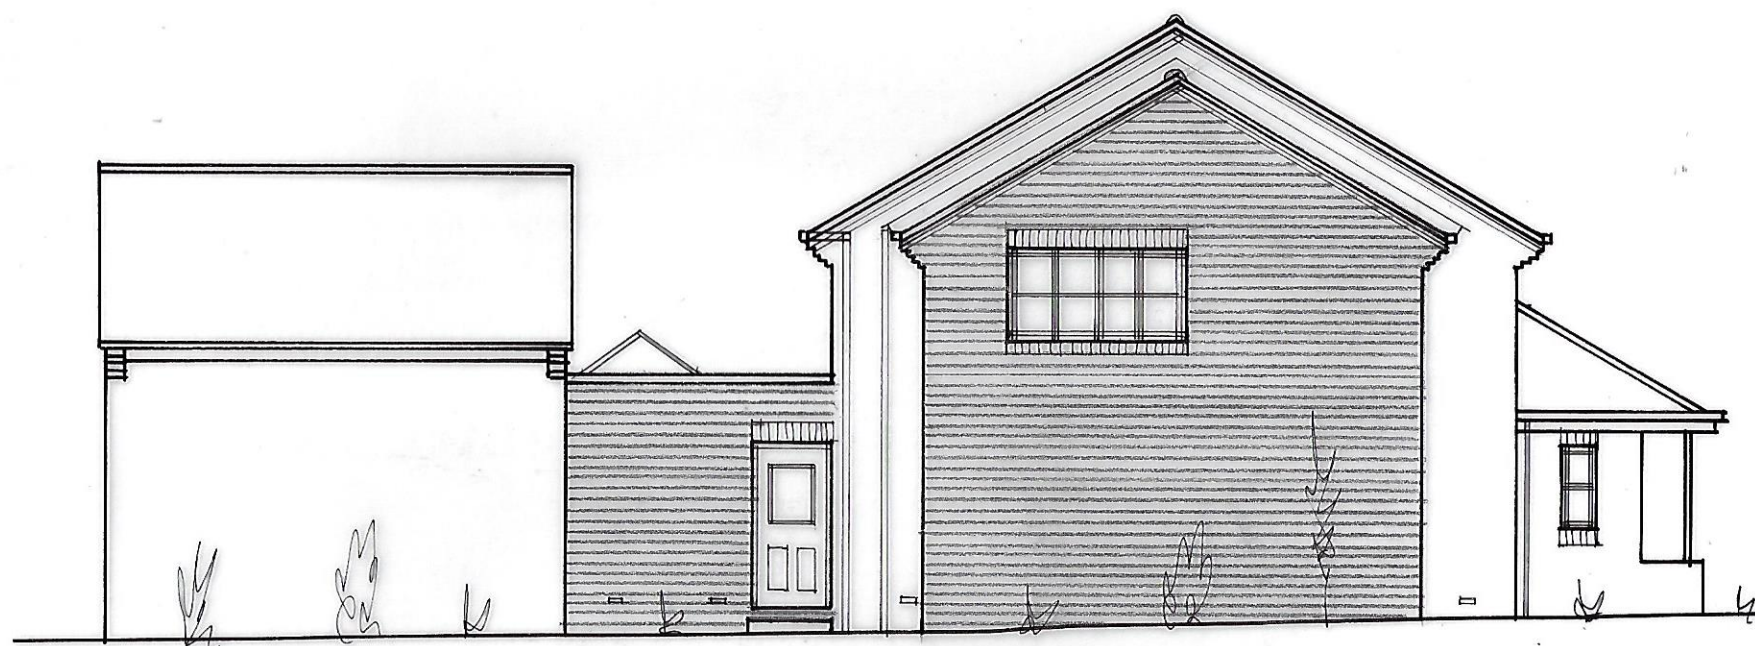

PROPOSED SIDE ELEVATION

|          |                                                     |        |            |
|----------|-----------------------------------------------------|--------|------------|
| Address: | 106 NEWLAND AVENUE<br>CUDWORTH<br>BARNSELEY S72 8XB |        |            |
| Client:  | MR + MRS S. BRYAN                                   |        |            |
| Drg No:  | 187/ 6                                              |        |            |
| Date:    | 12. 3. 20                                           | Scale: | 1:100 @ A3 |



M. 07792 527 531  
T. 01909 566 000

Grove House, Lidsters Lane,  
South Anston, Sheffield S25 5BB

james@clayarchitecturaldesigns.co.uk  
clayarchitecturaldesigns.co.uk

This drawing is copyright. Contractor must check all dimensions on site and report any discrepancies immediately to Clay Architectural Designs Ltd.  
Registered in England and Wales No. 11187238