


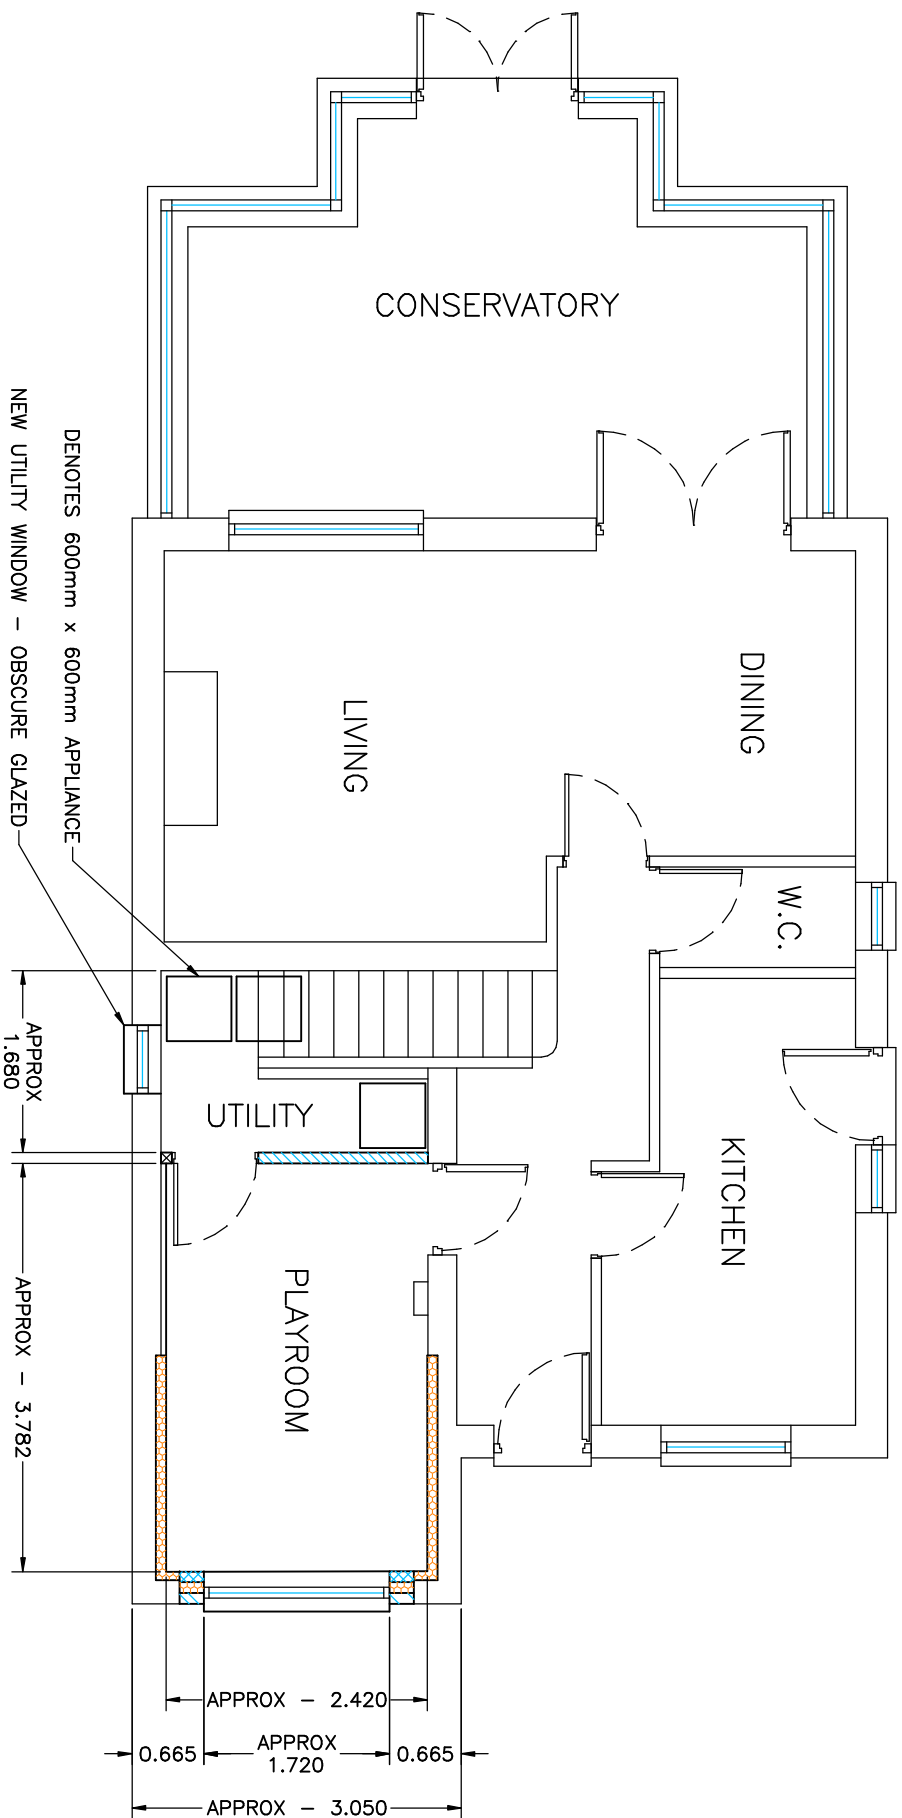

PROPOSED GROUND FLOOR PLAN

ASHWOOD ENGINEERING SERVICES TEL: 01709 814718 MOB: 07773 594725			TITLE PROPOSED G.F. PLAN FOR FIRST FLOOR FRONT EXTENSION & GARAGE CONVERSION.		LOCATION 5, Old House Close, Hemmingfield, Barnsley, S73 0QS.		CLIENT Mr & Mrs R Flanagan.		REV No		ORIGINAL		10.4.16	
COPYRIGHT This document is the private & confidential property of Ashwood Engineering Services & must not be reproduced or disclosed to any third party without prior written consent of the aforementioned.			DRAWN ML		DATE 10.4.16		DIMENSIONS m		SCALE 1:50		DRAWING No AES-0465		SHEET SIZE 3 A3	