
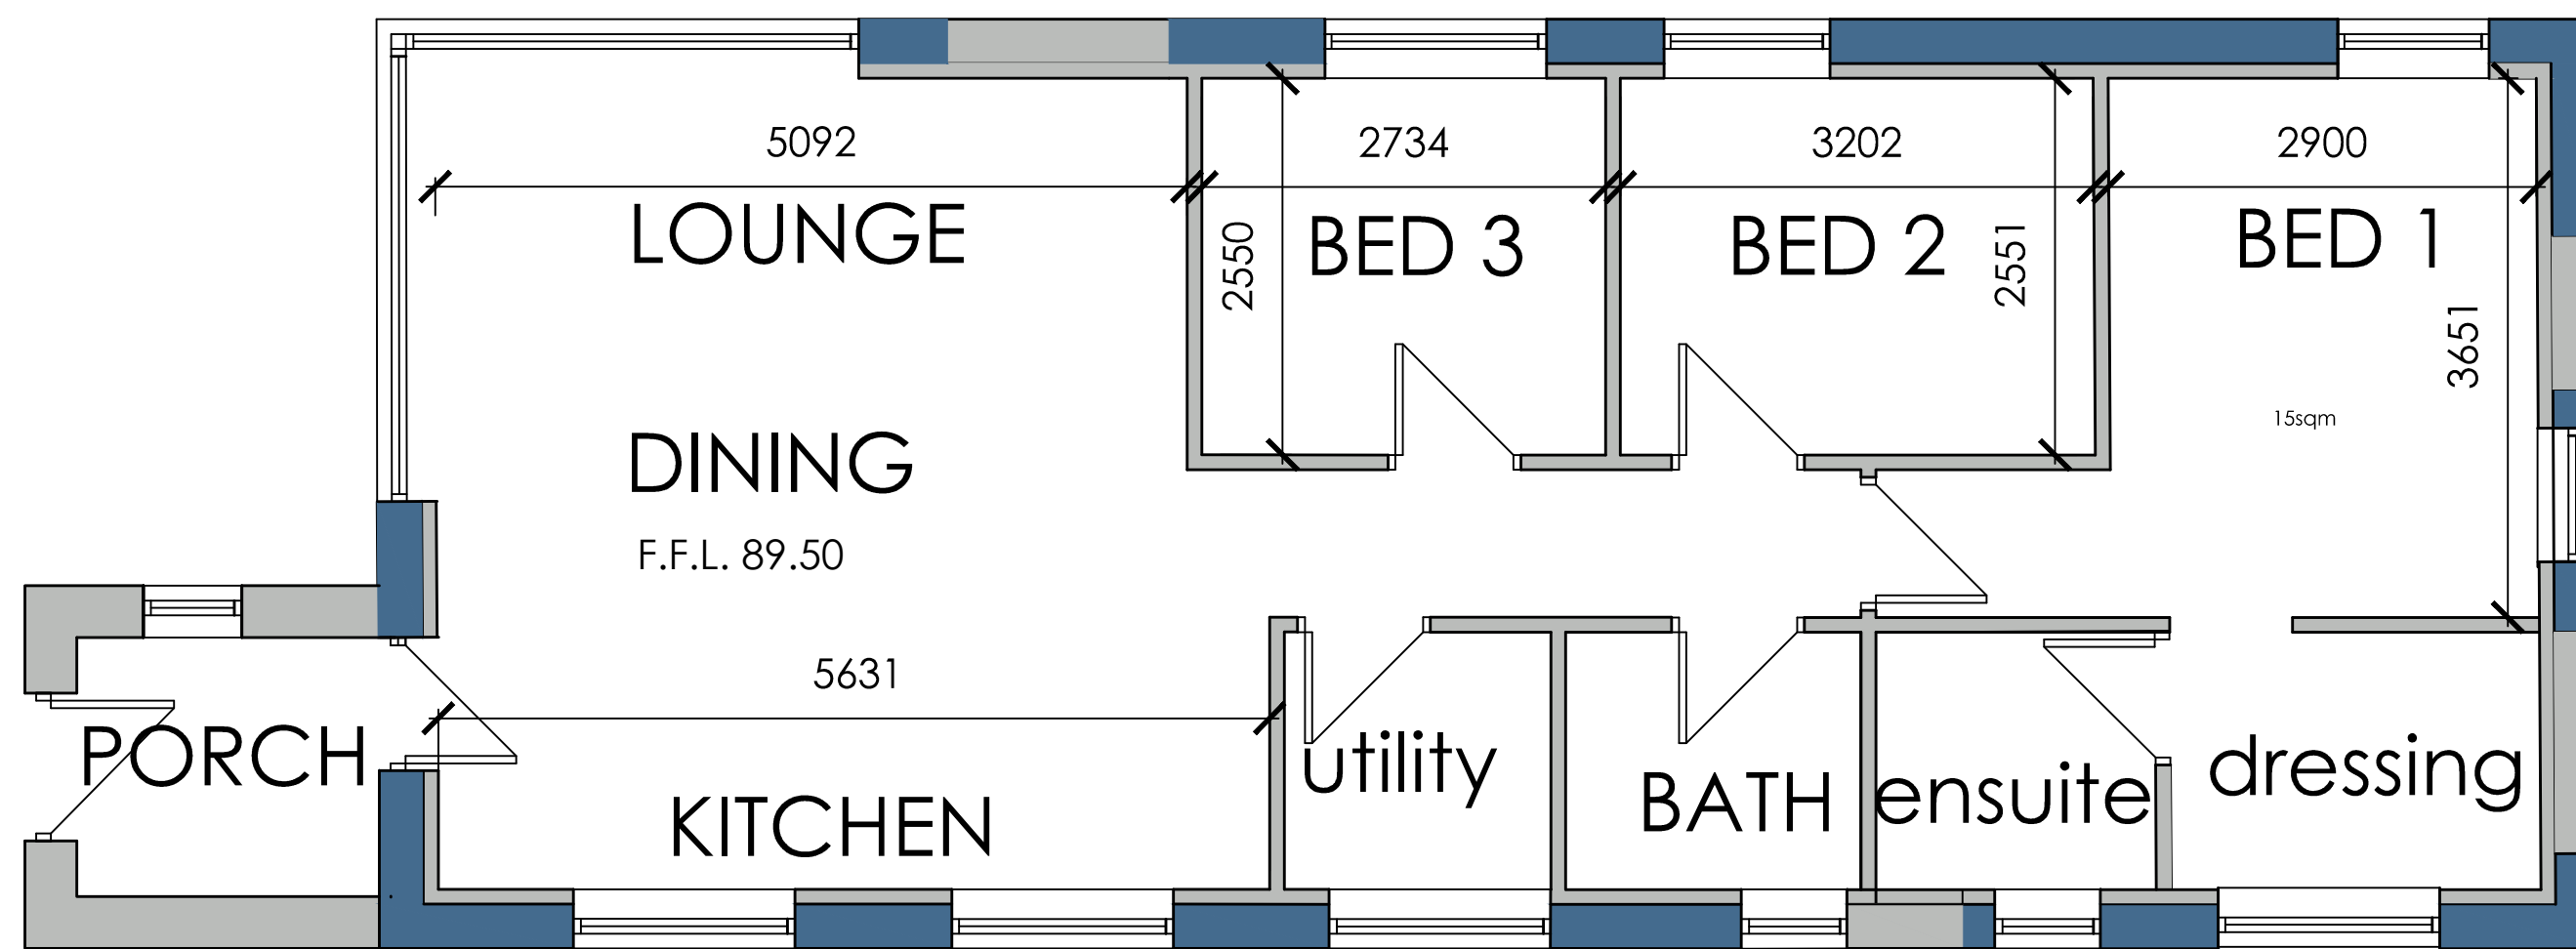
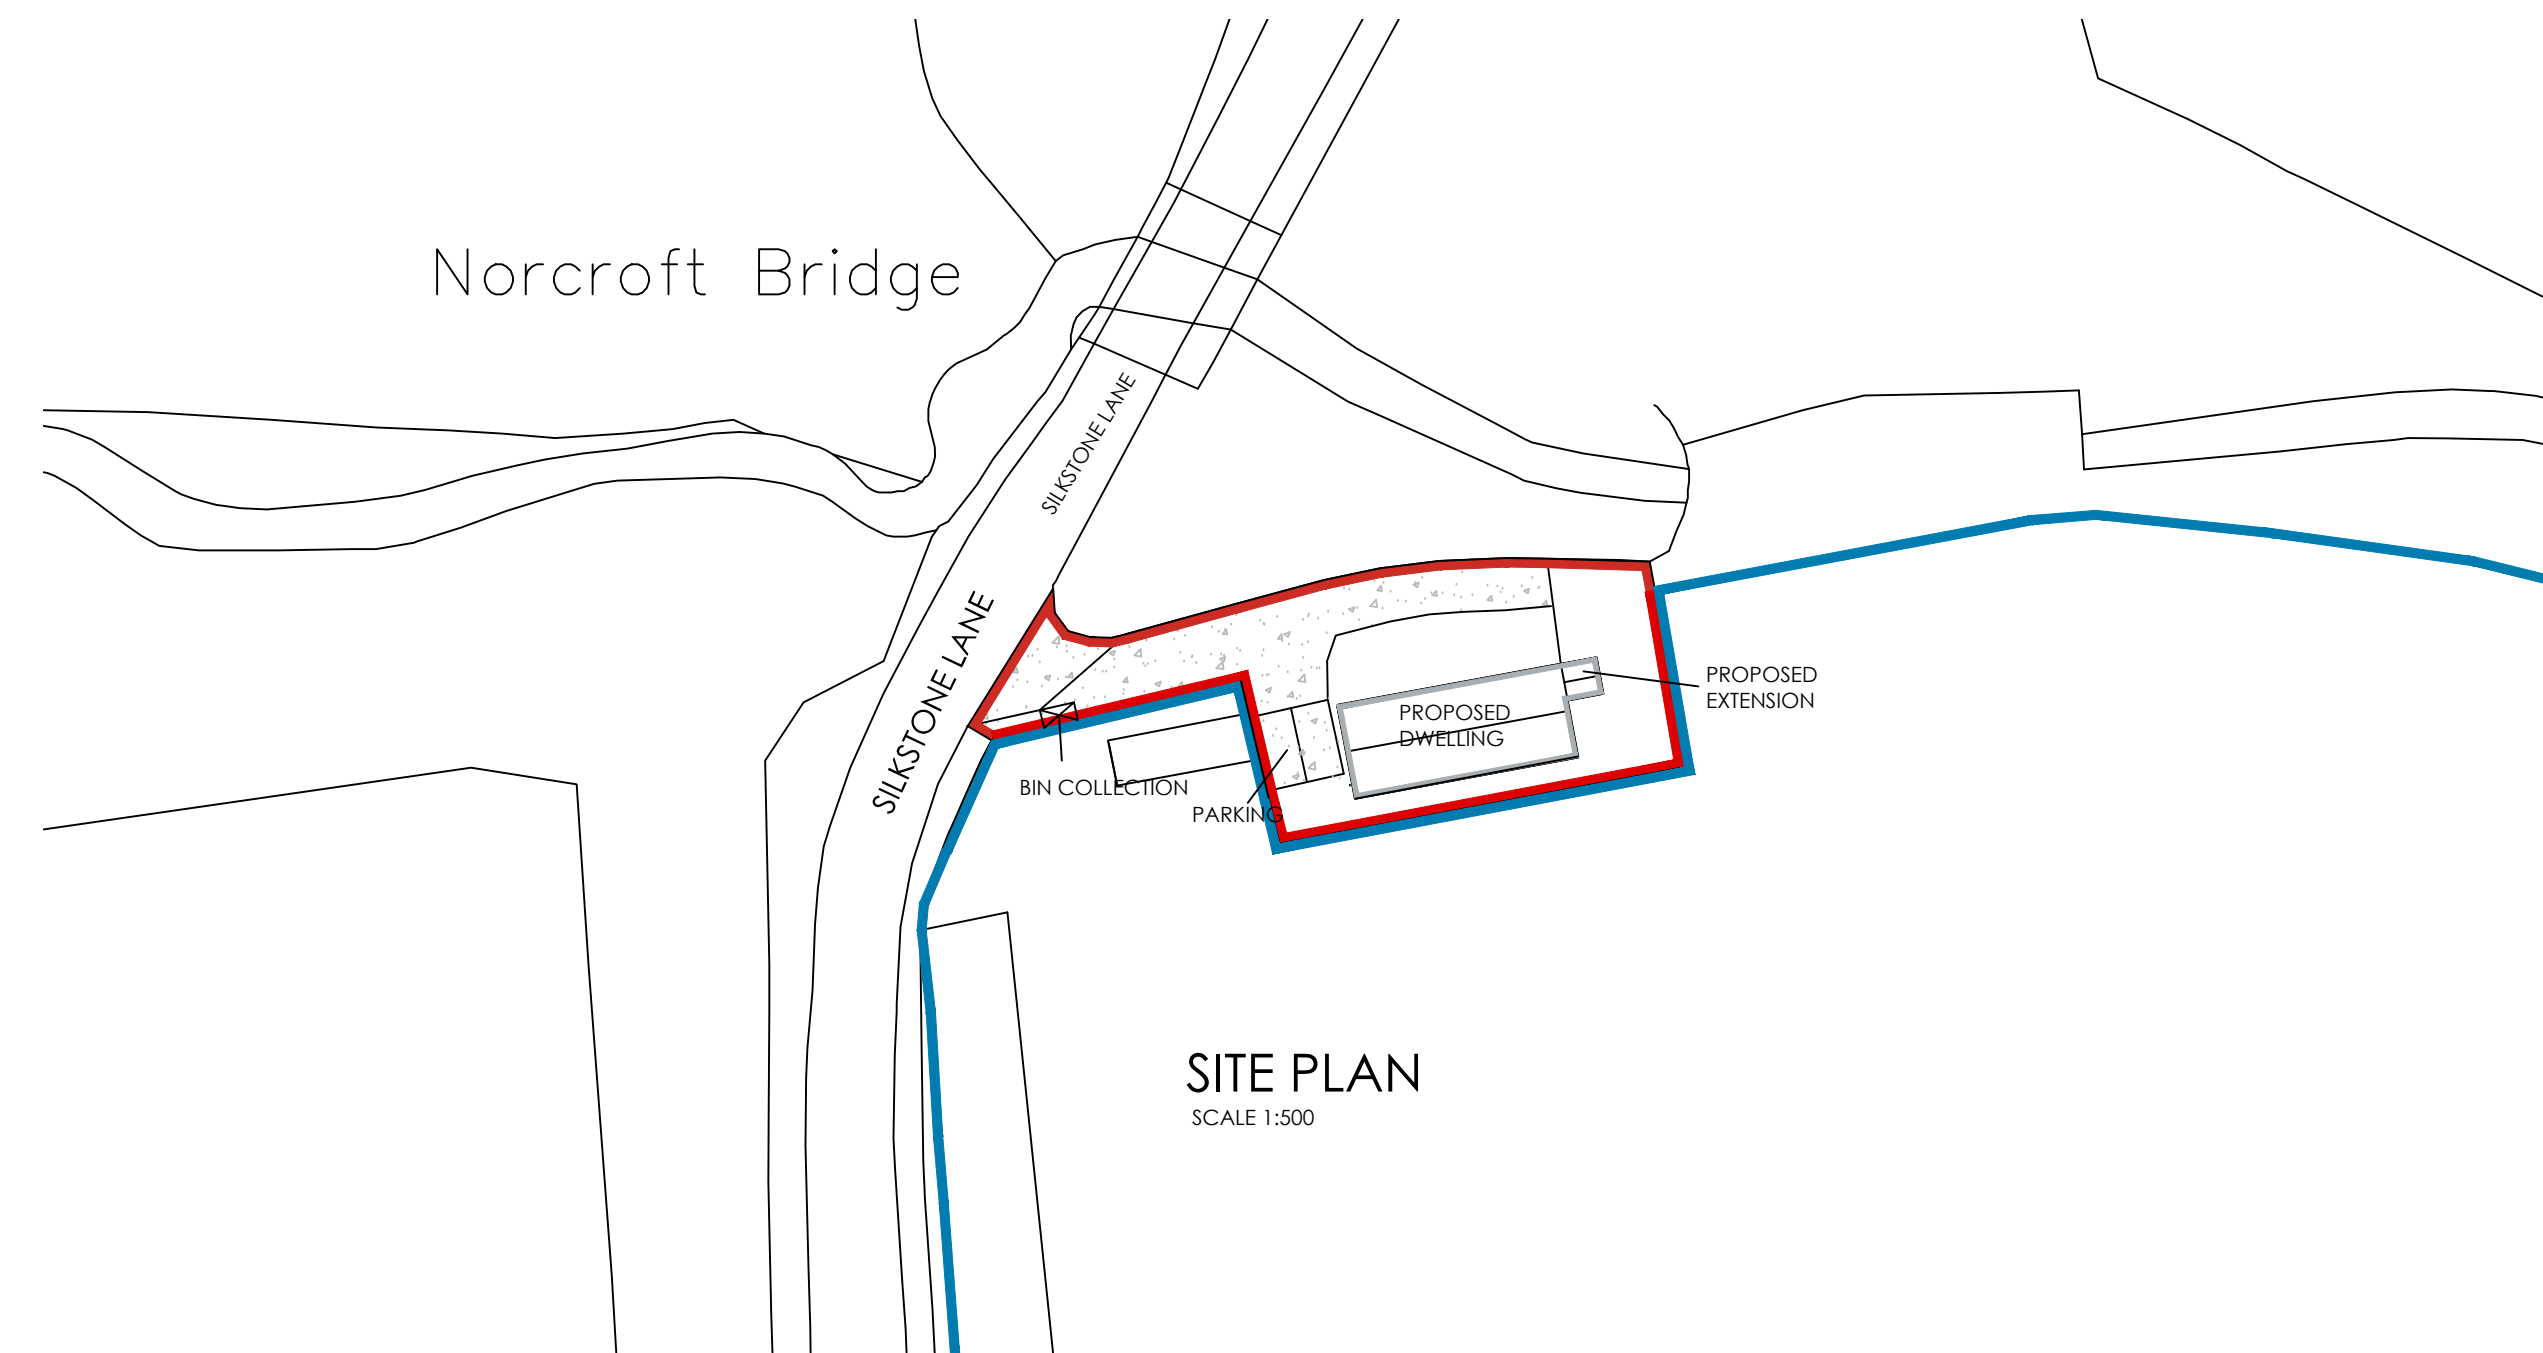
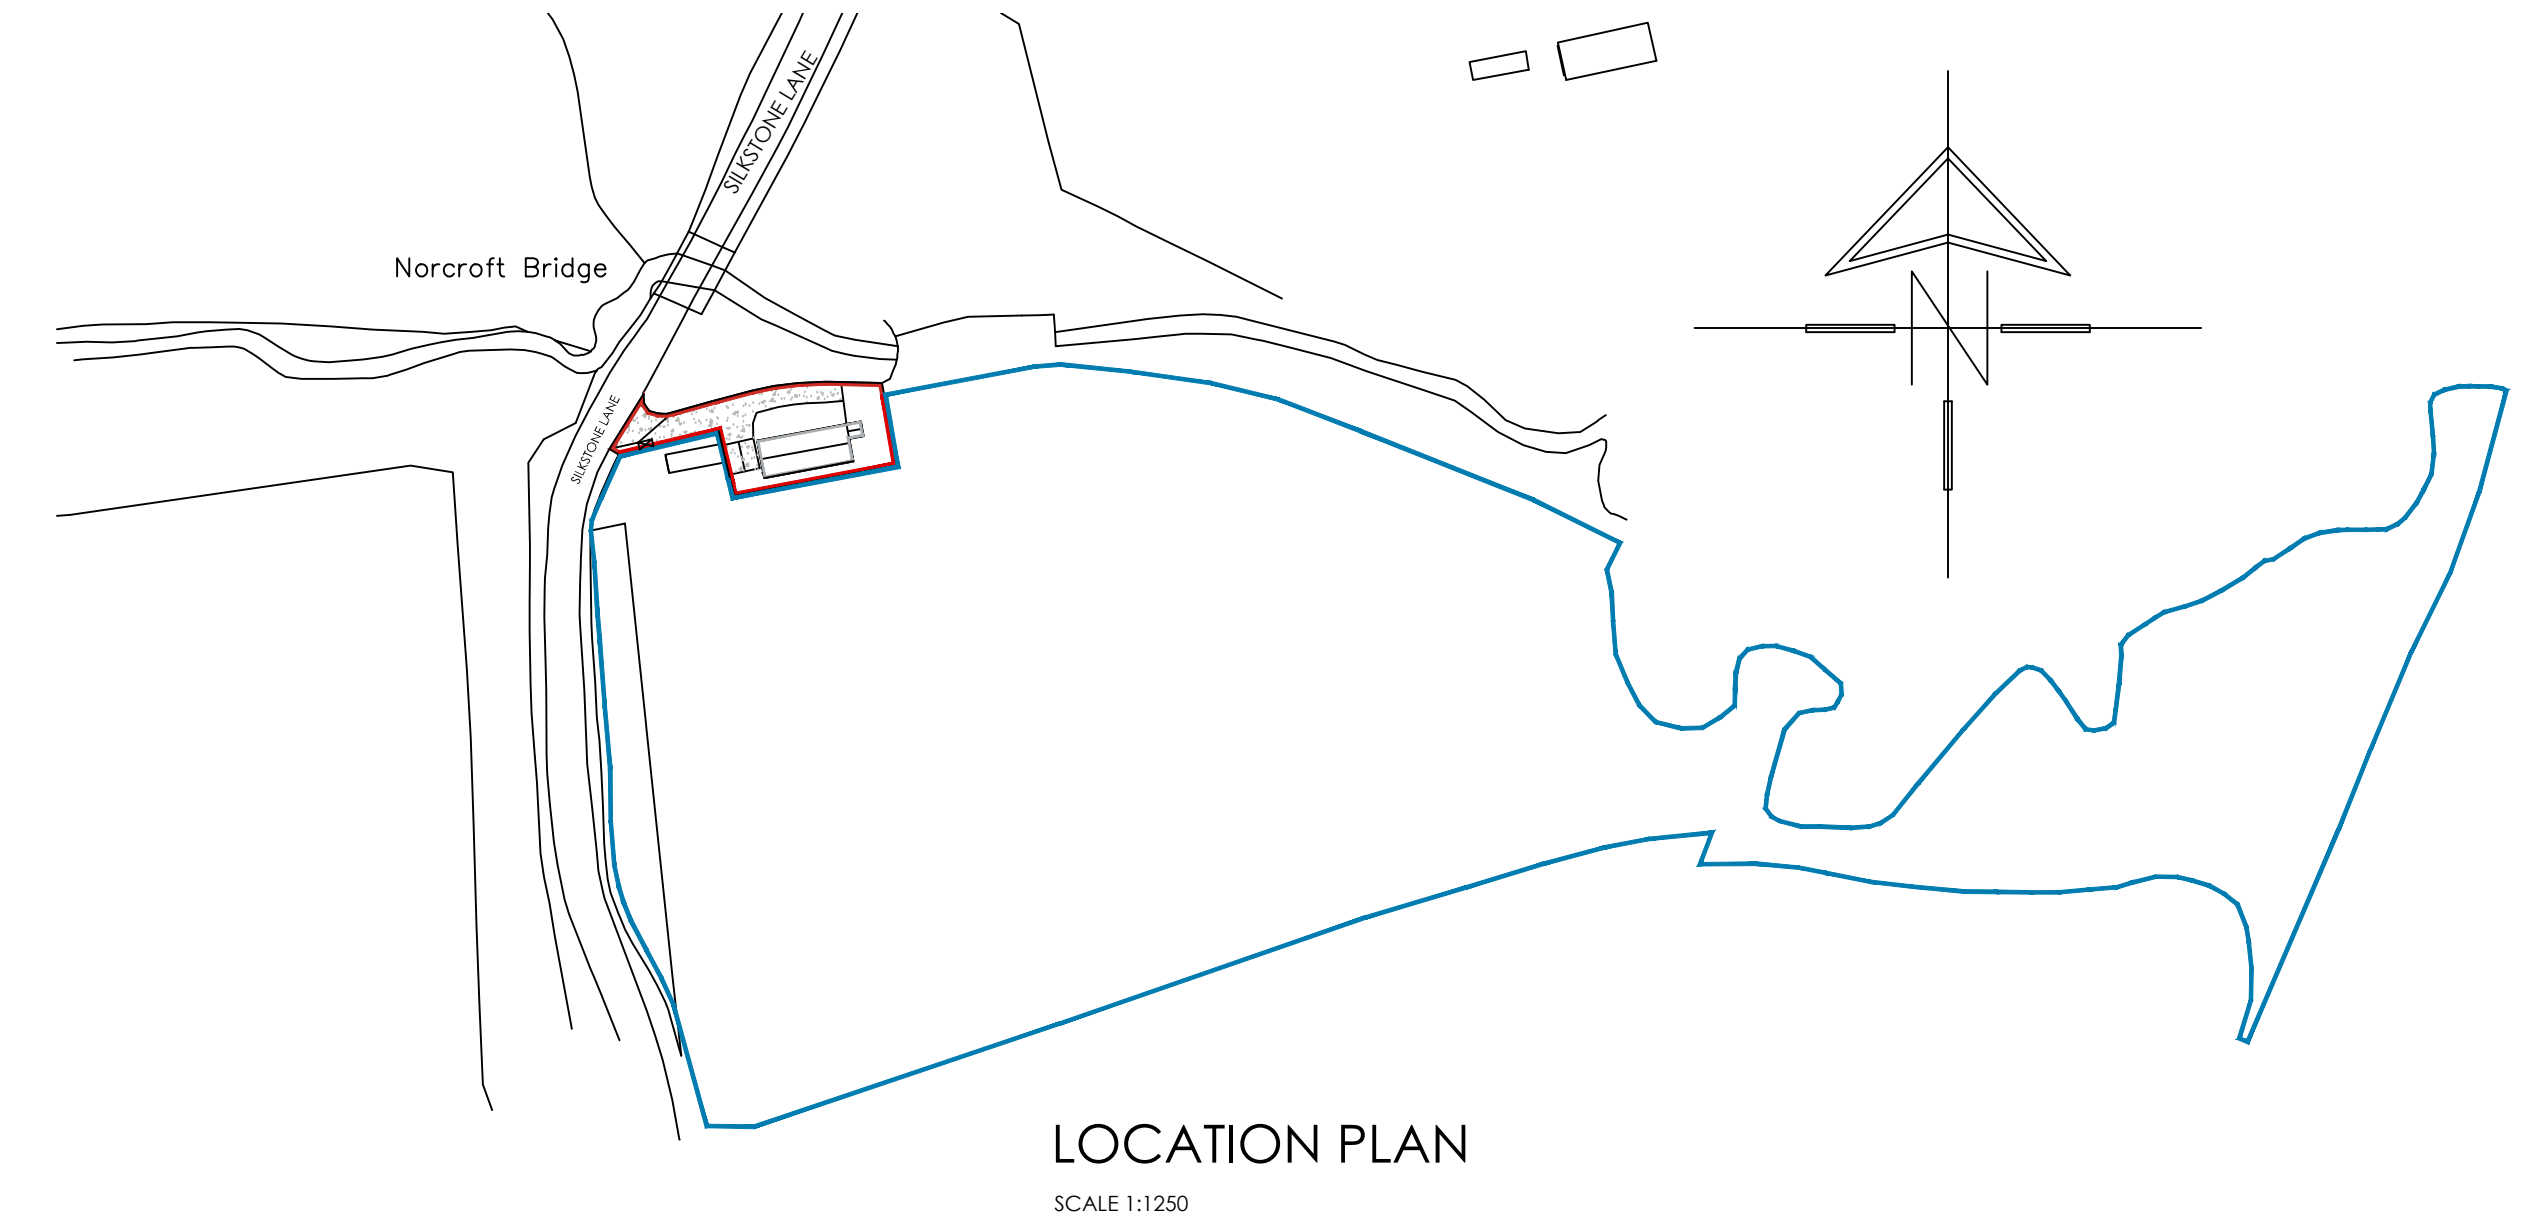


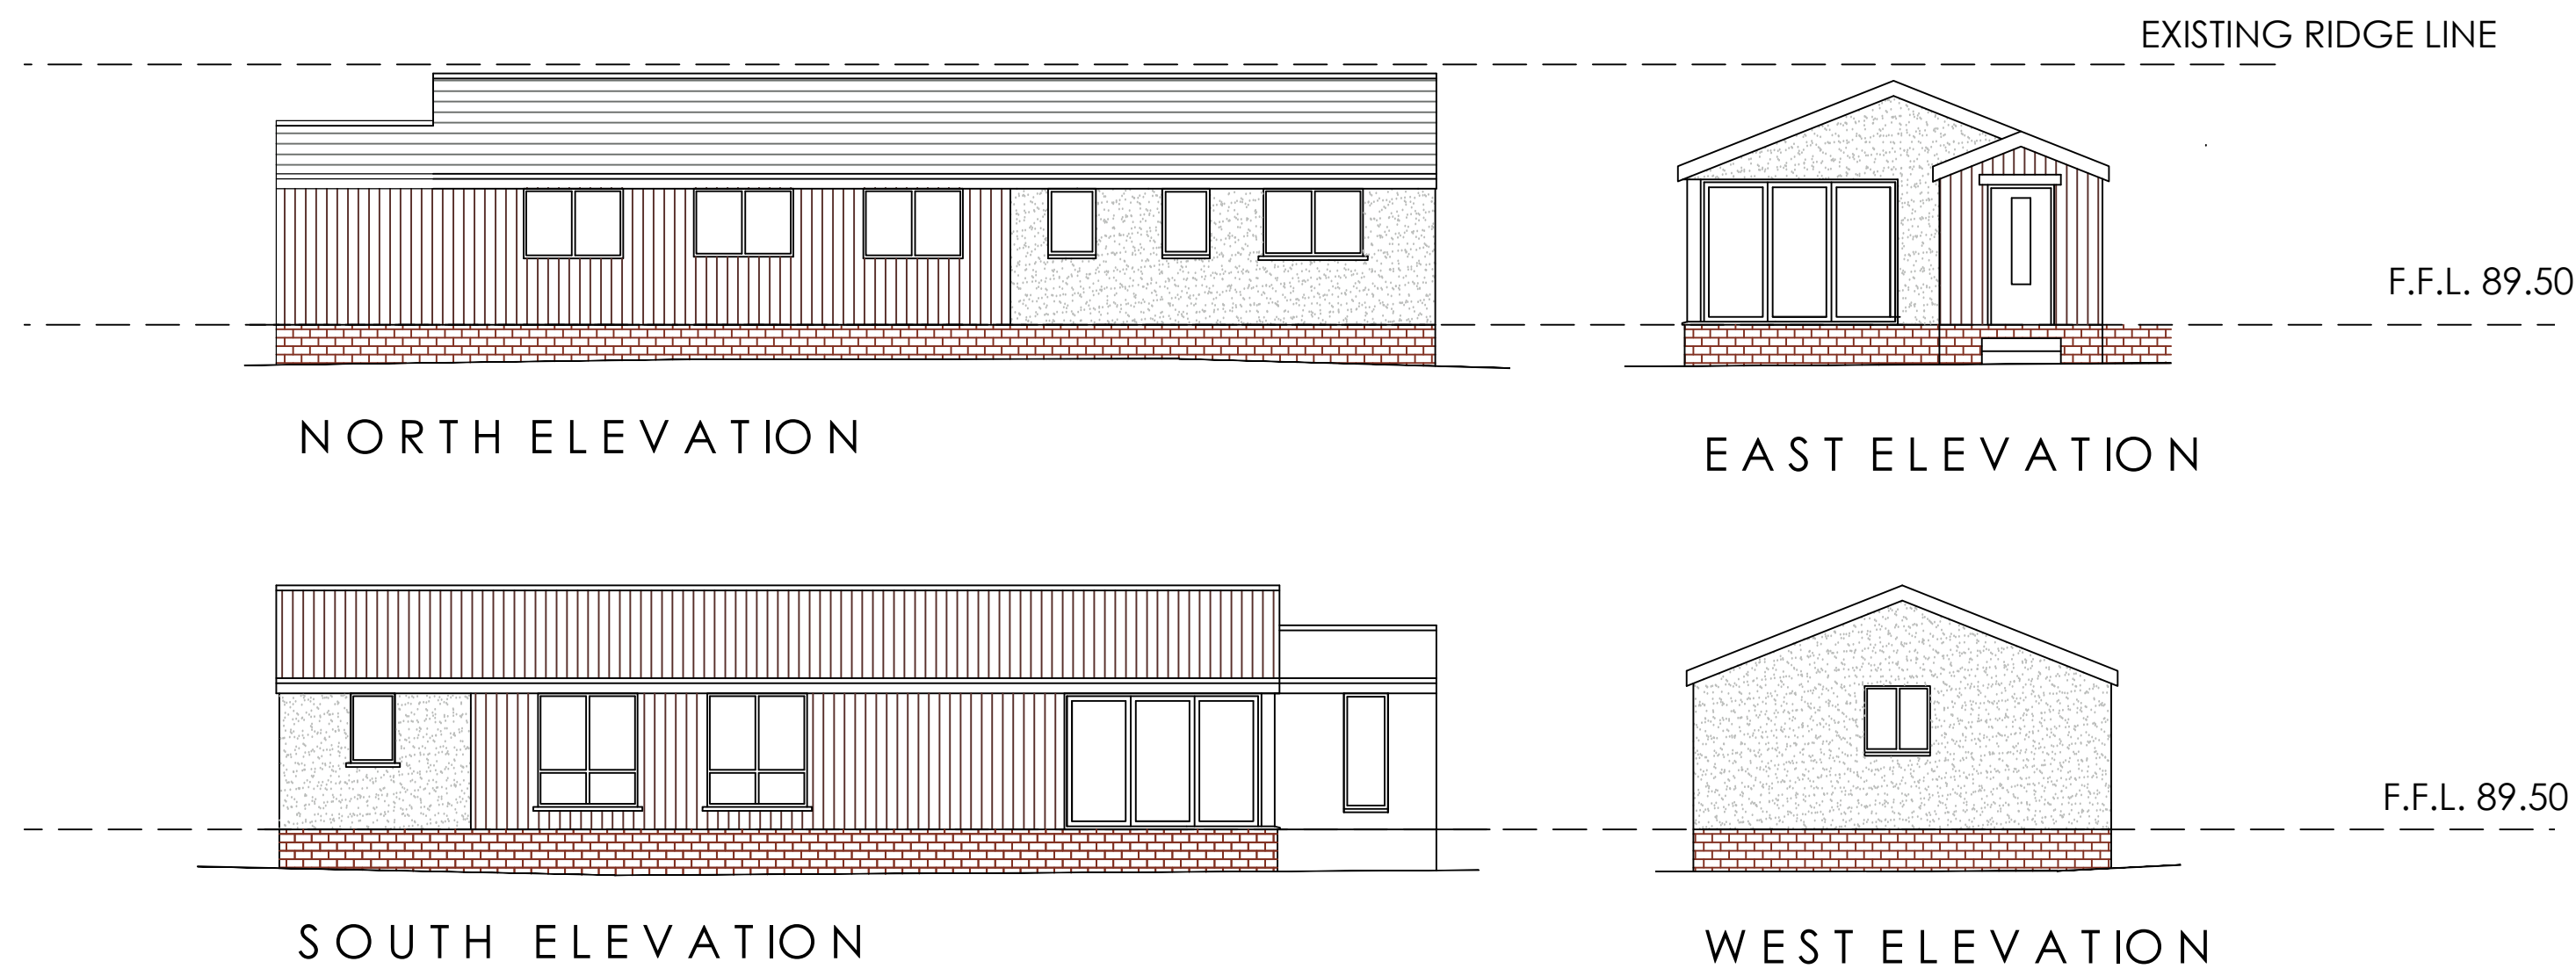

 White Agus Architectural Services			OFFICE ONE, DRILL HALL, 11 EASTGATE, BARNSELEY, S70 2EU		Phone: 01226 208482 Email: info@whiteagus.co.uk Web: www.whiteagus.co.uk	
Project. PROPOSED CONVERSION TO DWELLING NORCROFT BRIDGE, SILKSTONE			Client. MR COREY RICHARDSON			
Drawing Title. PLANS AND ELEVATIONS AS PROPOSED			Date. MAY 24		Scale. 1:50 & 1:100 @ A1	
			Ref. 23-119	Dwg. No. 02	Rev. E	
Date	Suffix	Description	Date	Suffix	Description	
04-07-24	A	FINISHED FLOOR LEVEL REVISED TO SUIT F.R.A.				
31-07-24	B	SITE & LOCATION PLANS AMENDED				
07-08-24	C	FURTHER SITE PLAN AMENDMENTS TO P.O. REQUIREMENTS				
10-09-24	D	EXISTING RIDGE HEIGHT ADDED FOR P.O.				
02-10-24	E	BIN COLLECTION POINT ADDED				