


Front Elevation 1:100

Side 1:100


INSULATED ROOFING PANELS

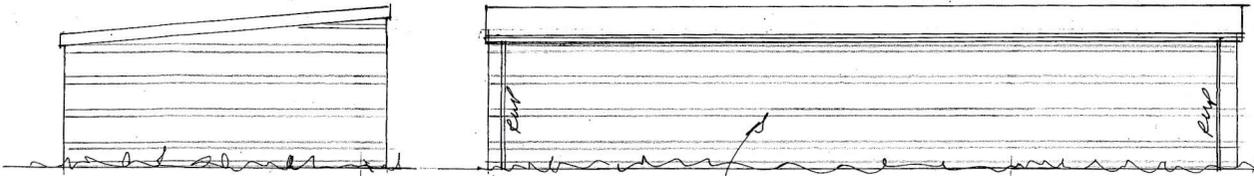


Side 1:100

Rear 1:100

INSULATED PANELS TO WALLING

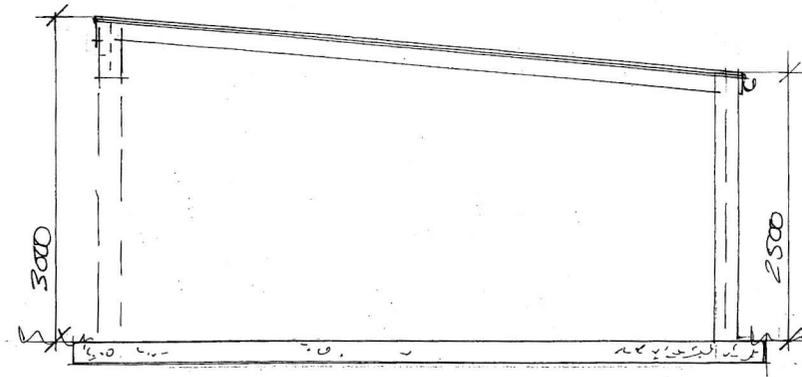

Section 1:50

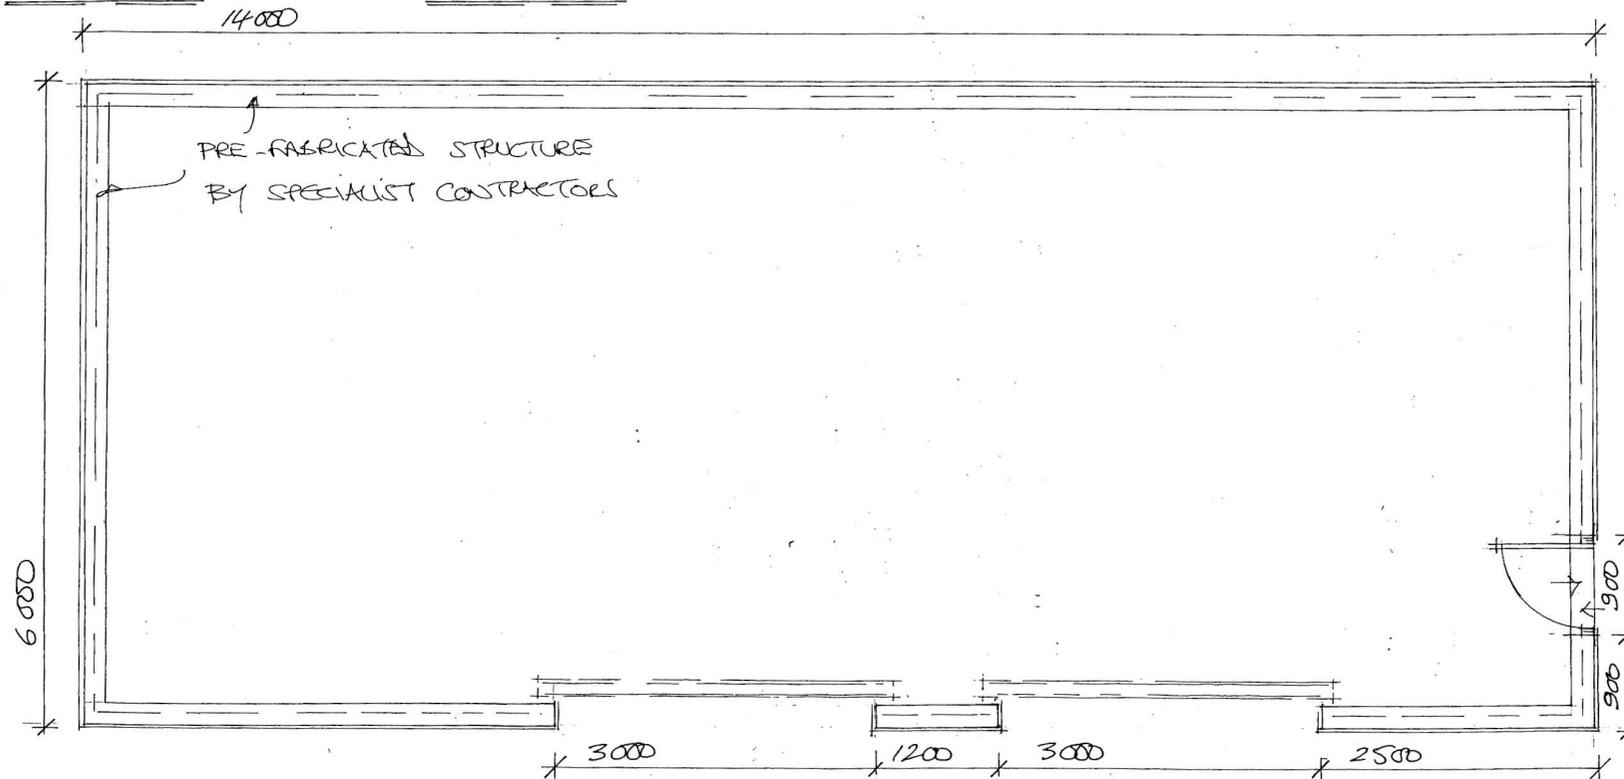

Layout 1:50

A CLEARANCE

02/26

Garry
Greetham
Associates
Residential
Design Consultant
Westwood House
18 Carr Lane
Tankersley
Barnsley S75 3BE
Tel 07786062364

Project	Extensions & Alterations
Client	Mr & Mrs Darren Mullen
Title	Detached Double Garage
Address	The Bungalow, Brampton Road, Wombwell, Barnsley. S73 0SR
Drawn By	GGG
Scale	Scales @ A3 Date Feb 26
Drawing No	529-11 Rev A

Member of the Chartered Institute
Of Architectural Technologists