


Contractor must verify all dimensions on site before commencing any work or shop drawings.


If this drawing exceeds the quantities taken in any way, the building designers are to be informed before the work is initiated.

Only figured dimensions to be taken from this drawing. Do not scale off this drawing.


Drawing based on Ordnance Survey and/or existing record drawings - design and drawing content subject to Site Survey, Structural Survey, Site Investigations, Planning and Statutory Requirements and Approvals.

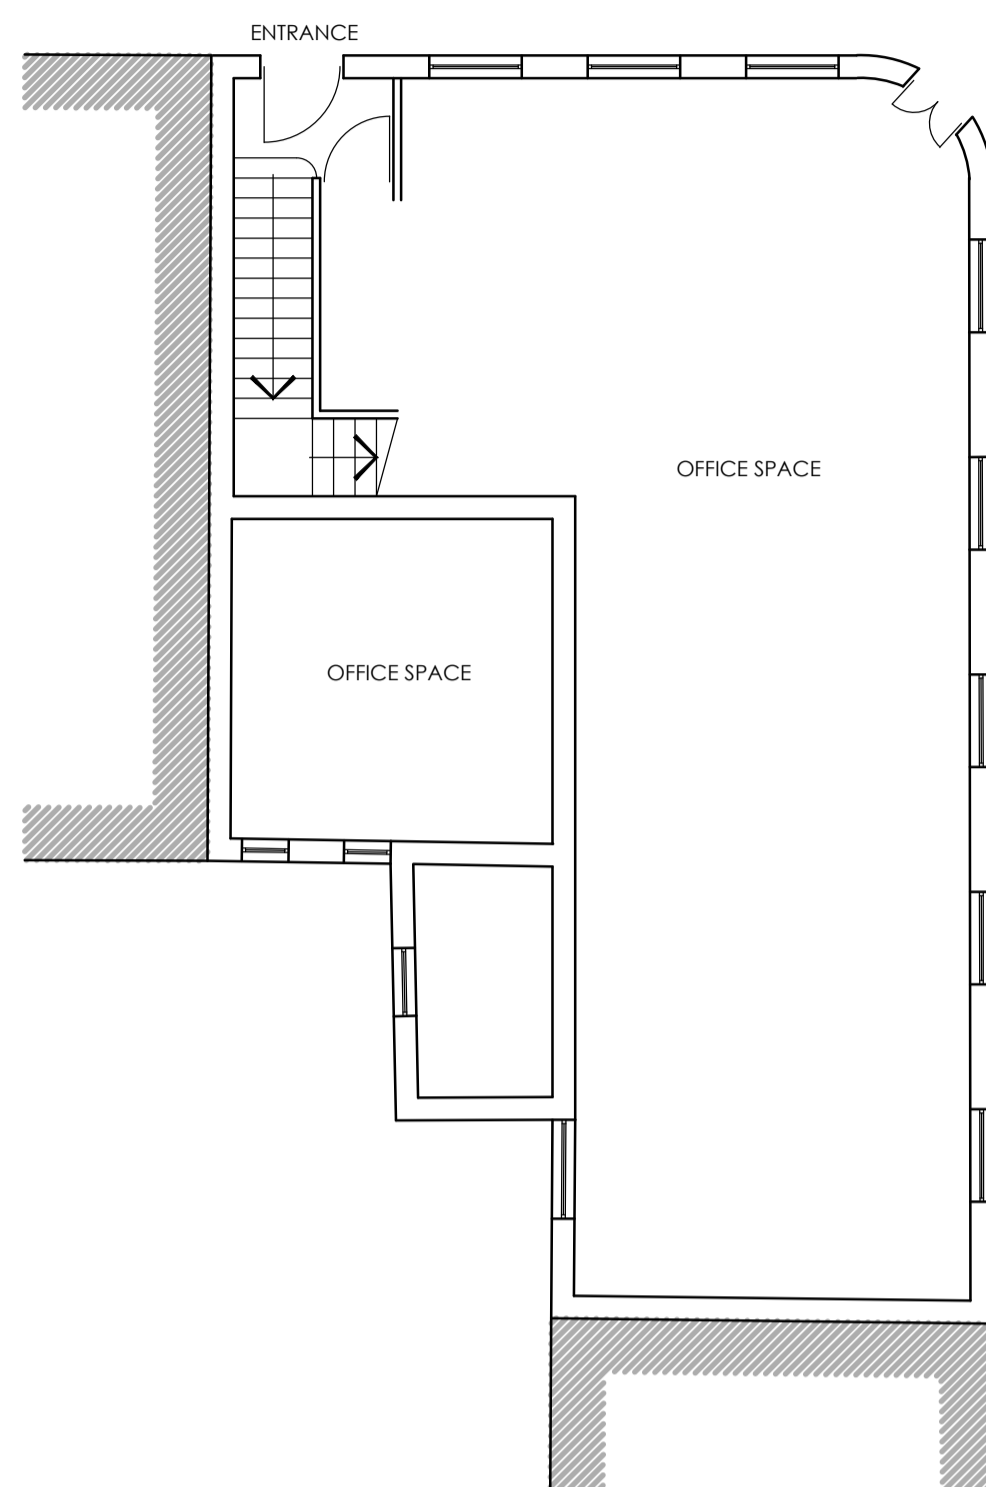


GROUND FLOOR

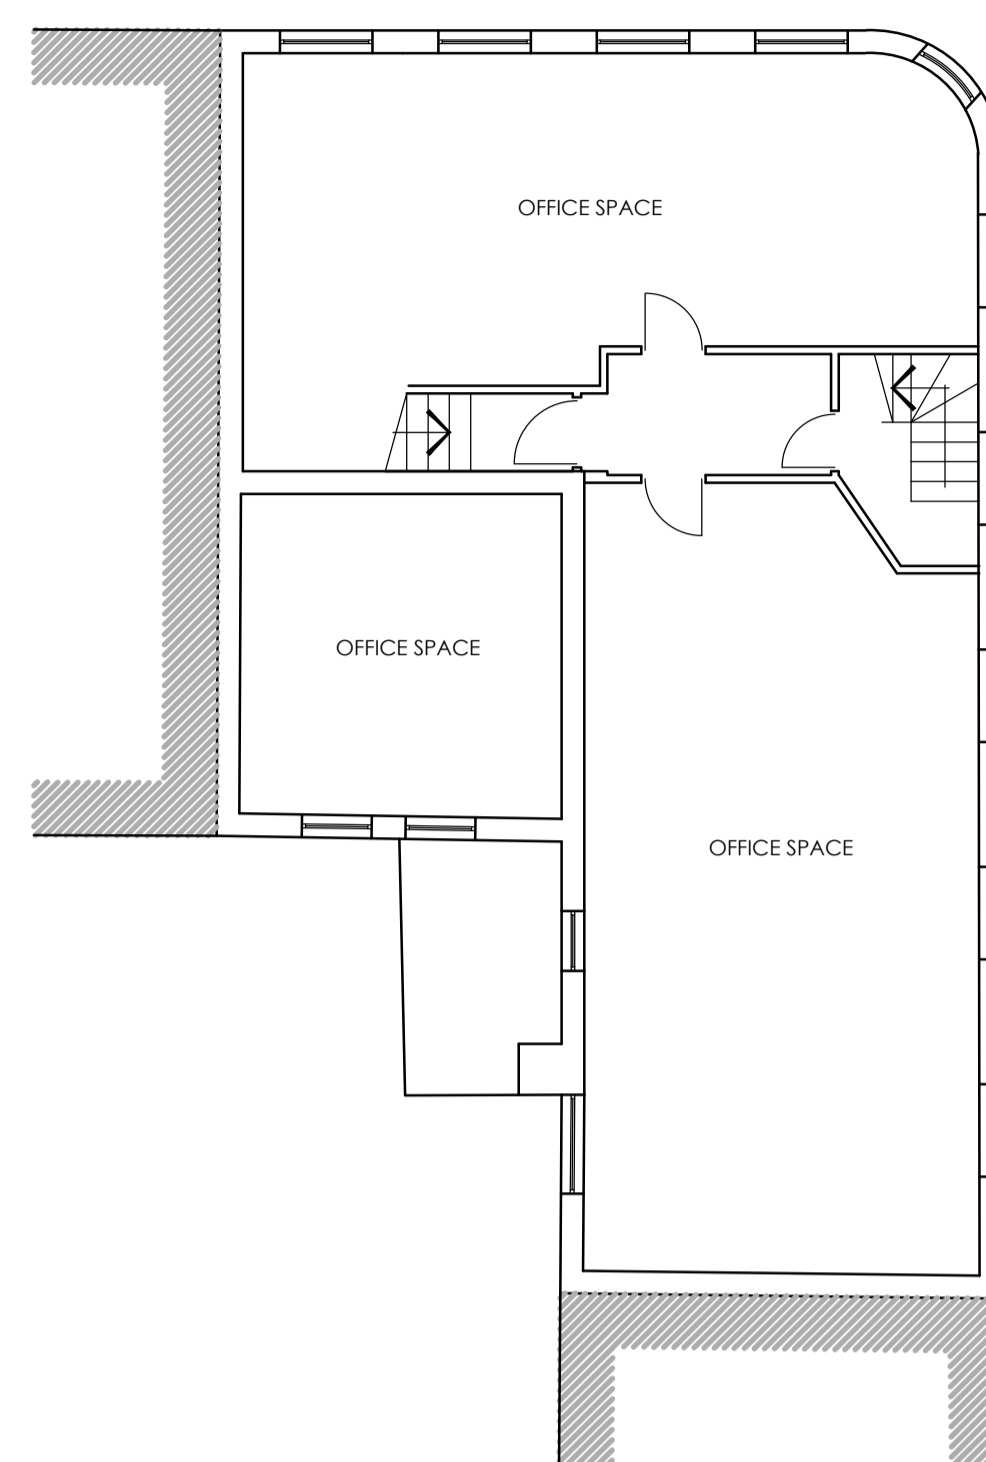

FIRST FLOOR

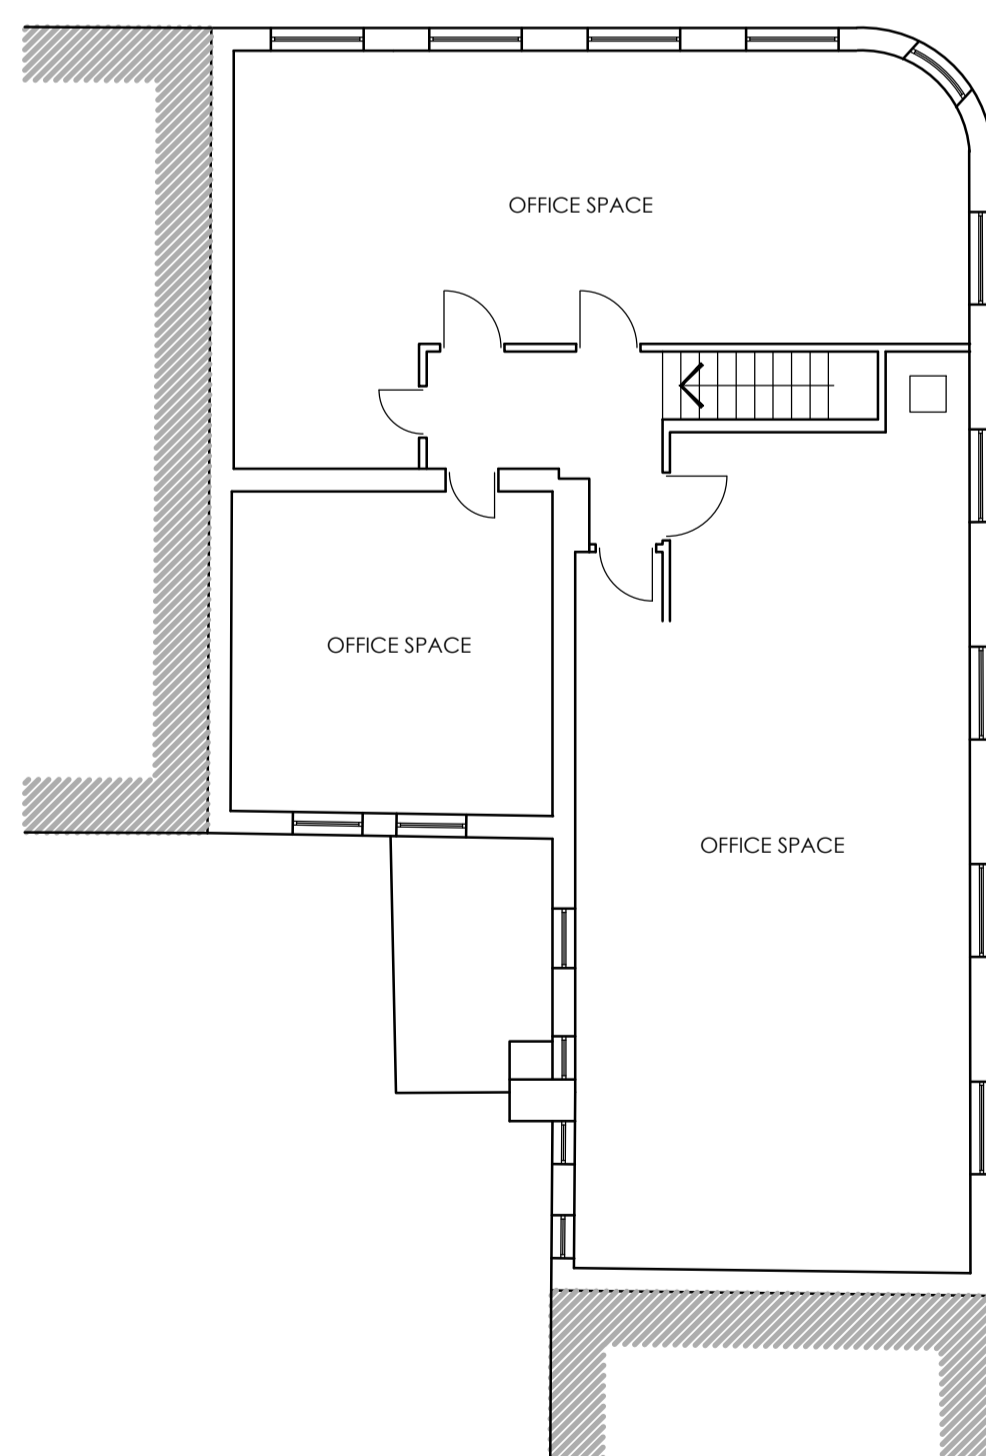

SECOND FLOOR

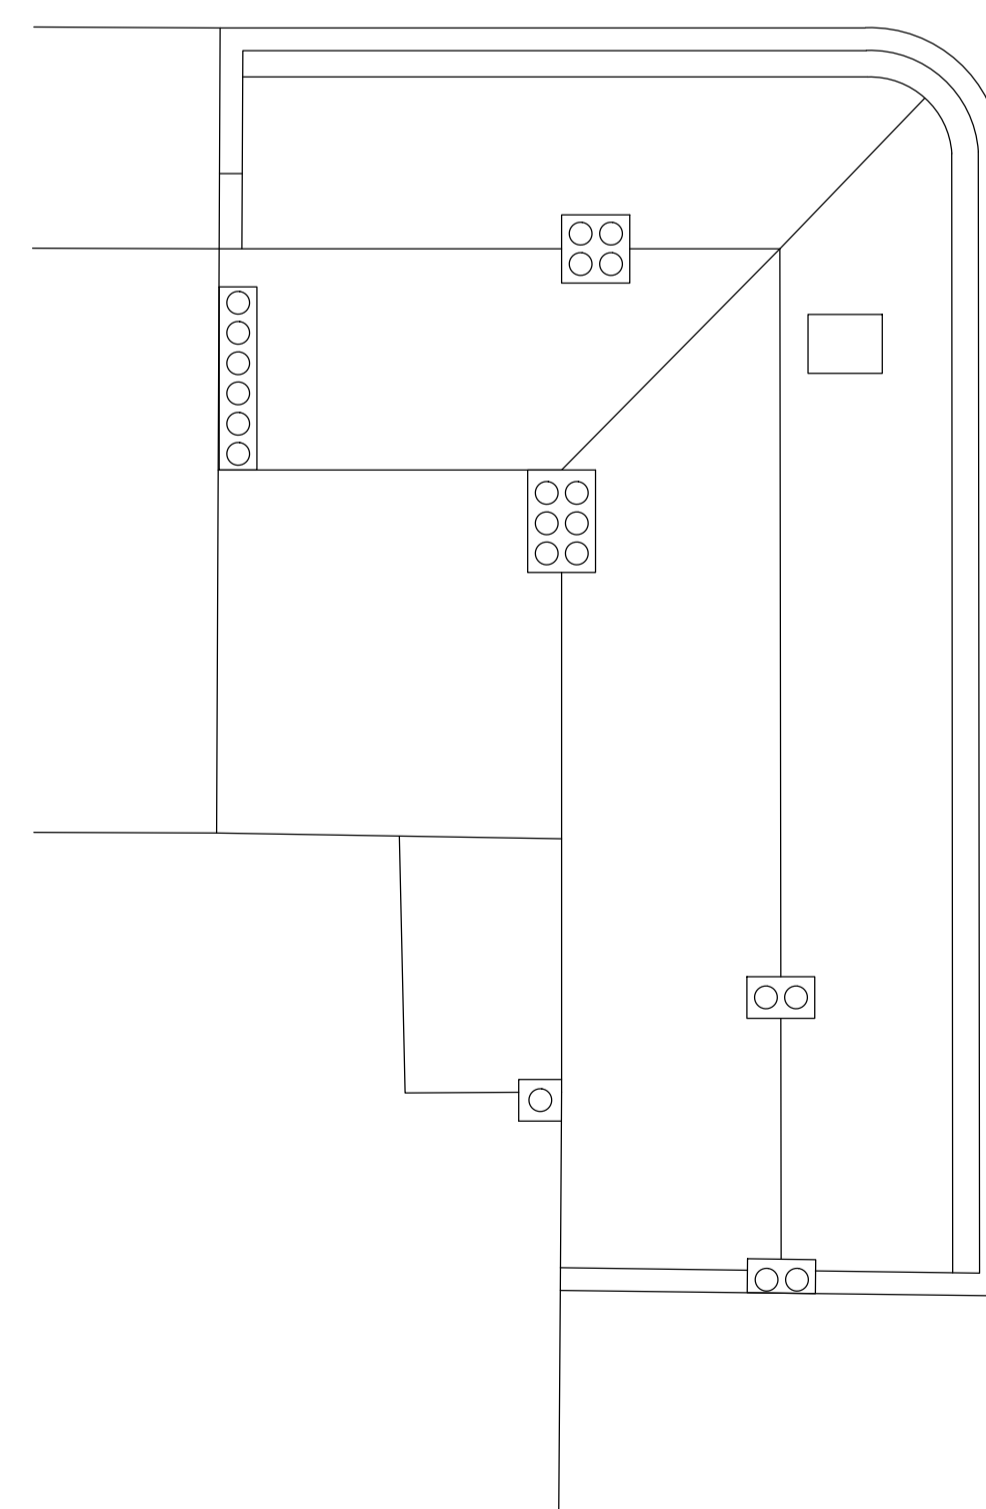

ROOF PLAN

Rev	Date	Details	Drawn	Checked
-----	------	---------	-------	---------

Issued for:

PLANNING

Project/Client:	Project No:
Regent Street	15-014
Barnsley	Dwg No:
	A(10)-004
Rev:	Rev:
-	-
Scale:	Scale:
1:100	@A1
Drawn By:	Date:
ARG	30/06/15
Checked By:	Date:
SC	30/06/15



Victoria Chambers, 40 Wood St, Wakefield, WF1 2HB
T: +44 (0)1924 842747 F: +44 (0)871 733 4738
www.acropolisdesign.co.uk