




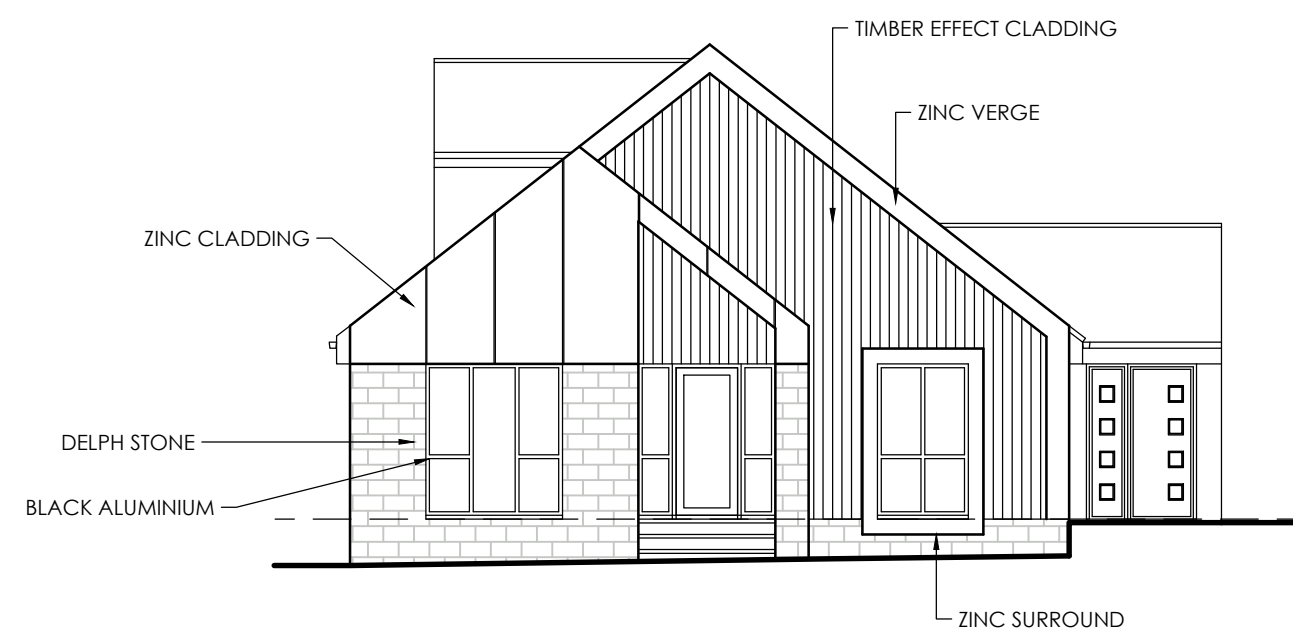

**PROPOSED FRONT
ELEVATION**
SCALE 1:100

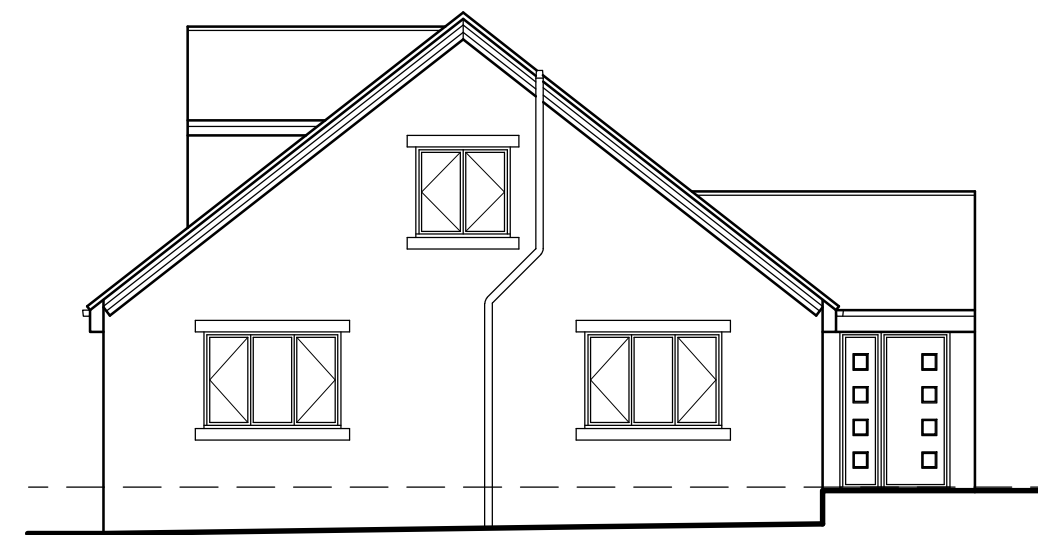


**EXISTING FRONT
ELEVATION**
SCALE 1:100

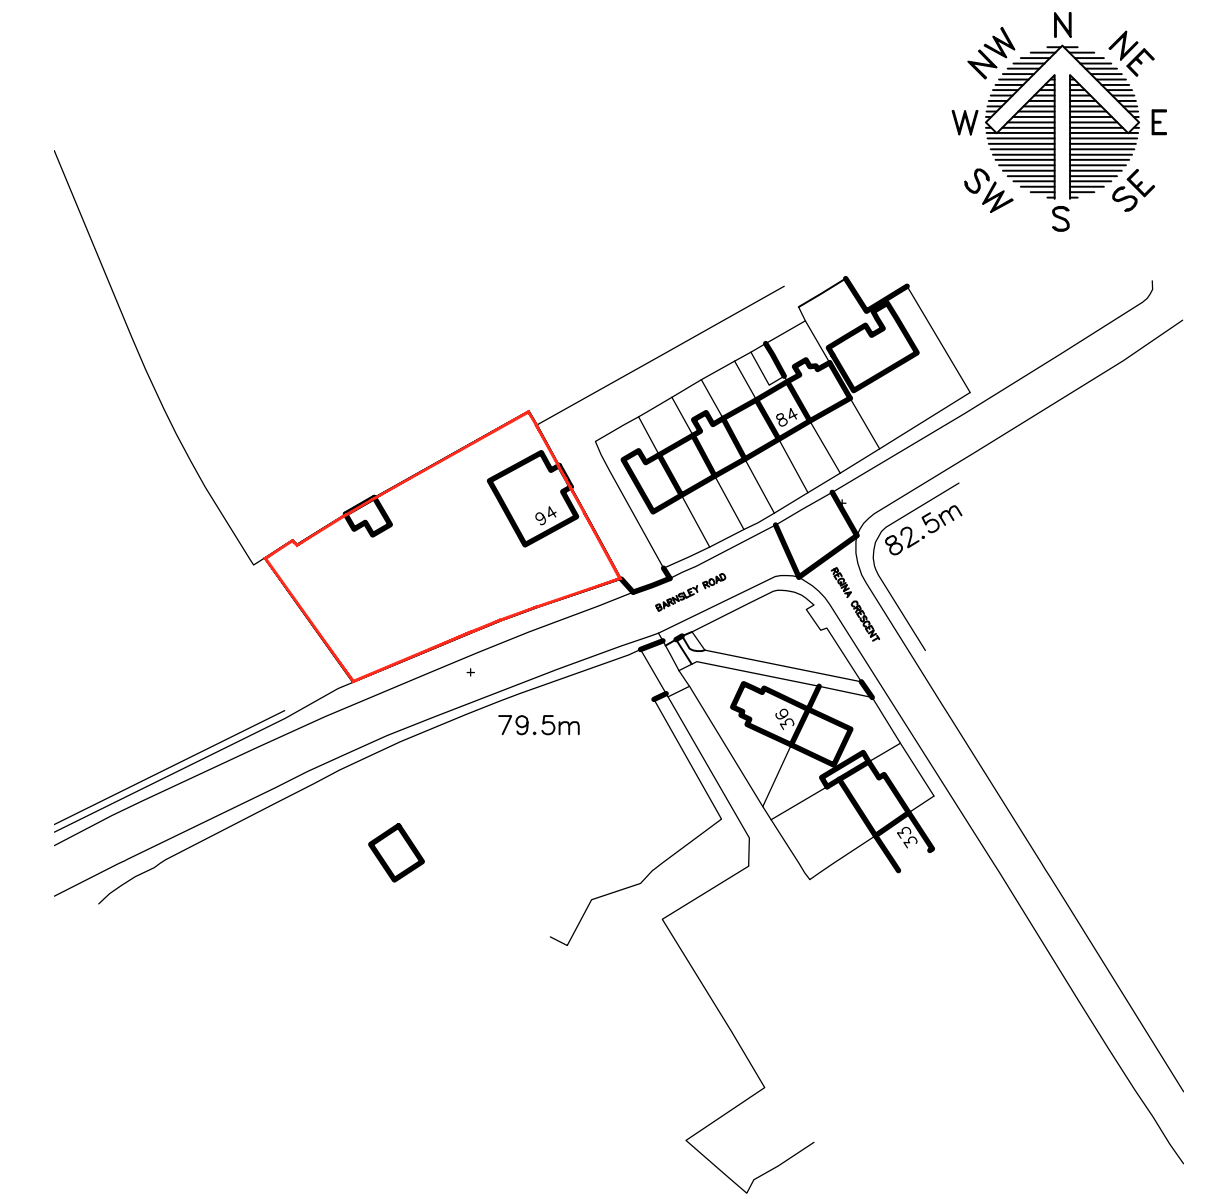


LOCATION PLAN
SCALE 1:1250



BLOCK PLAN
SCALE 1:500

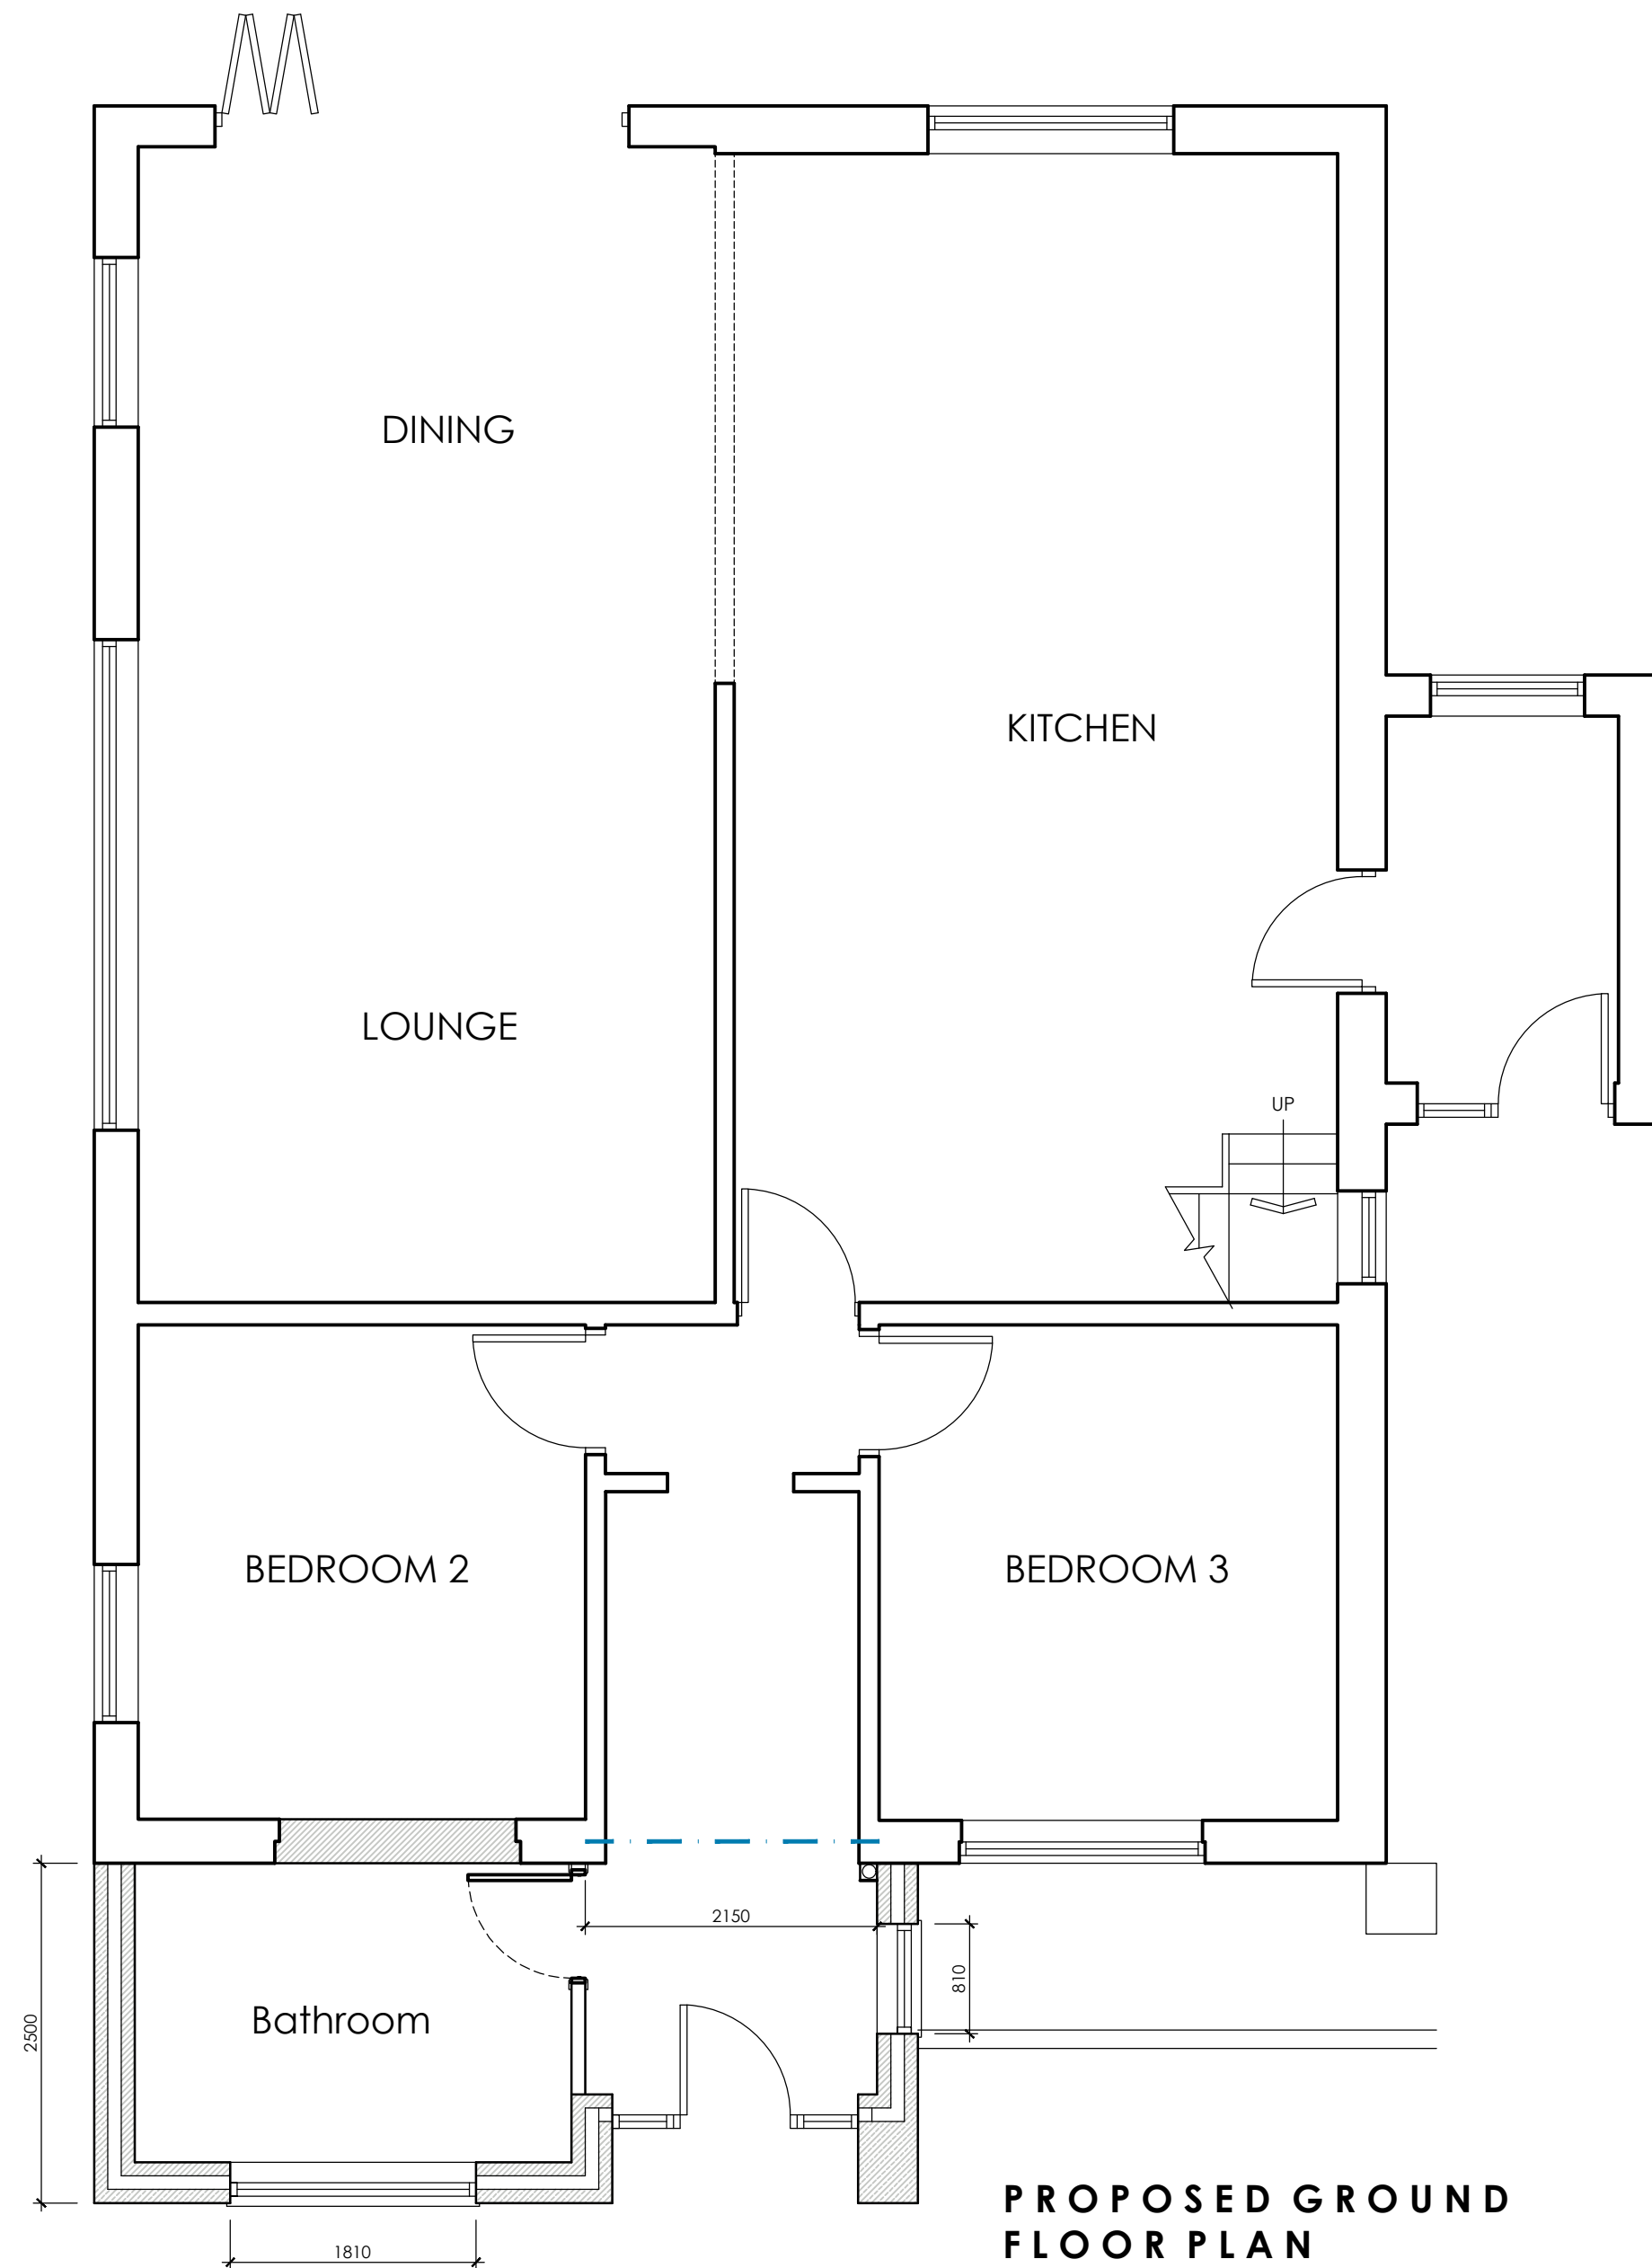

**PROPOSED GROUND
FLOOR PLAN**
SCALE 1:50

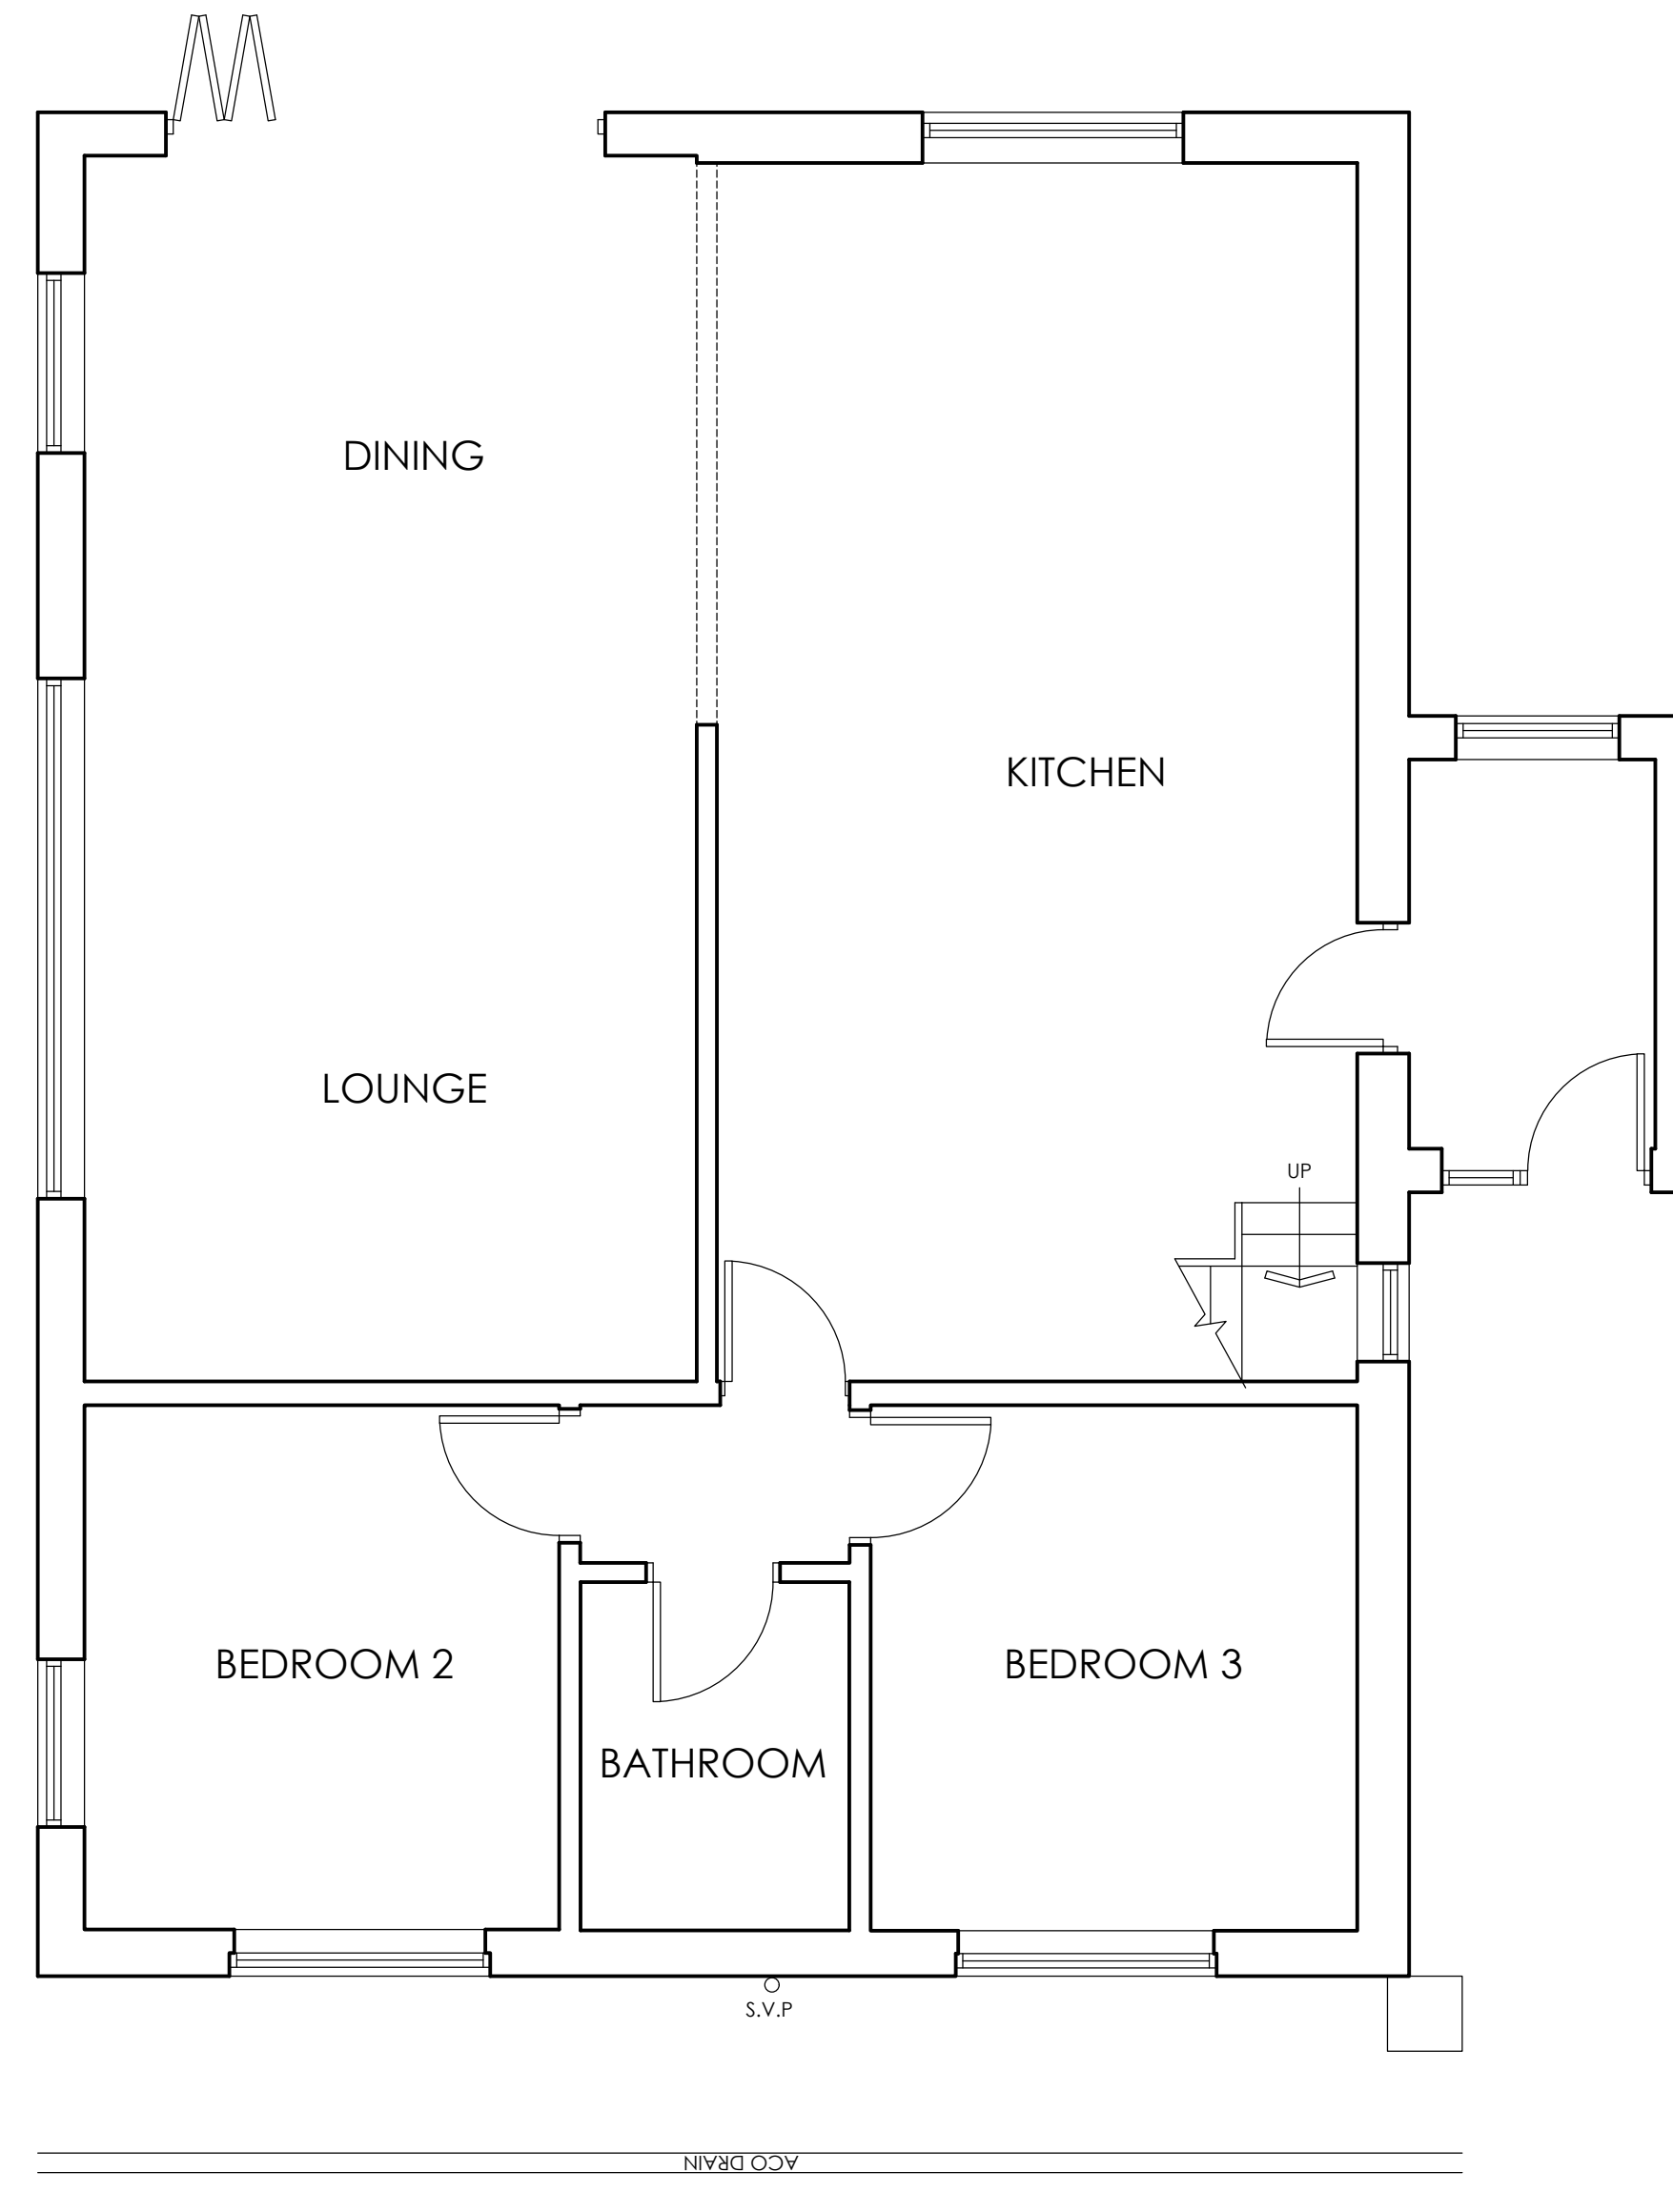

**EXISTING GROUND
FLOOR PLAN**
SCALE 1:50

 WhiteAgus Architectural Services			OFFICE ONE, DRILL HALL, 11 EASTGATE, BARNSELY, S70 2EU Phone: 01226 208482 Email: info@whiteagus.co.uk Web: www.whiteagus.co.uk		
Project. PROPOSED EXTENSION 94 BARNSELY ROAD S72 9JY			Client. MR ERIC PICKERING		
Drawing Title. PLANS AND ELEVATIONS			Date. FEB 2025		Scale. 1:50 & 1:100 @ A1
			Ref. 24-167	Dwg. No. 01	Rev. A
Date	Suffix	Description	Date	Suffix	Description
25/02/2025	A	BATHROOM REVISED			