


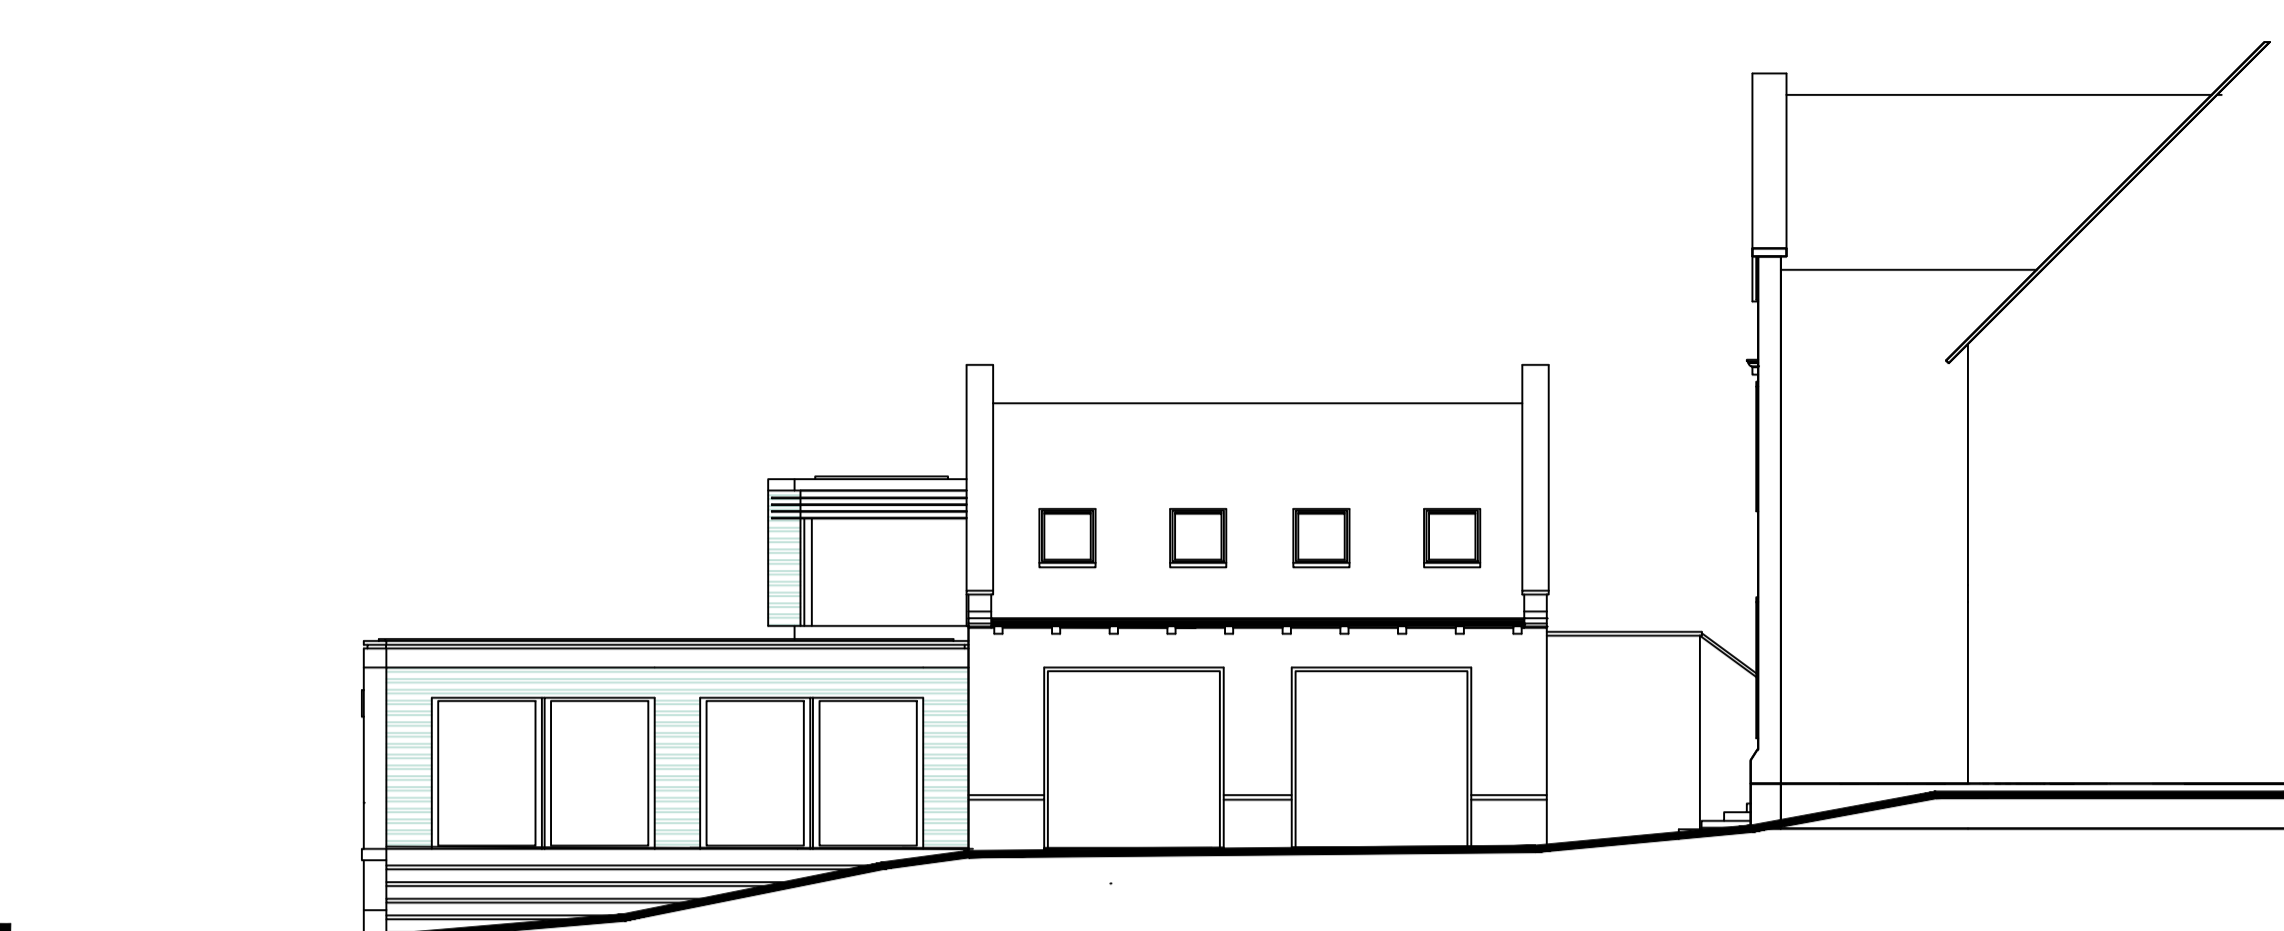


FRONT ELEVATION




SIDE ELEVATION



SIDE ELEVATION

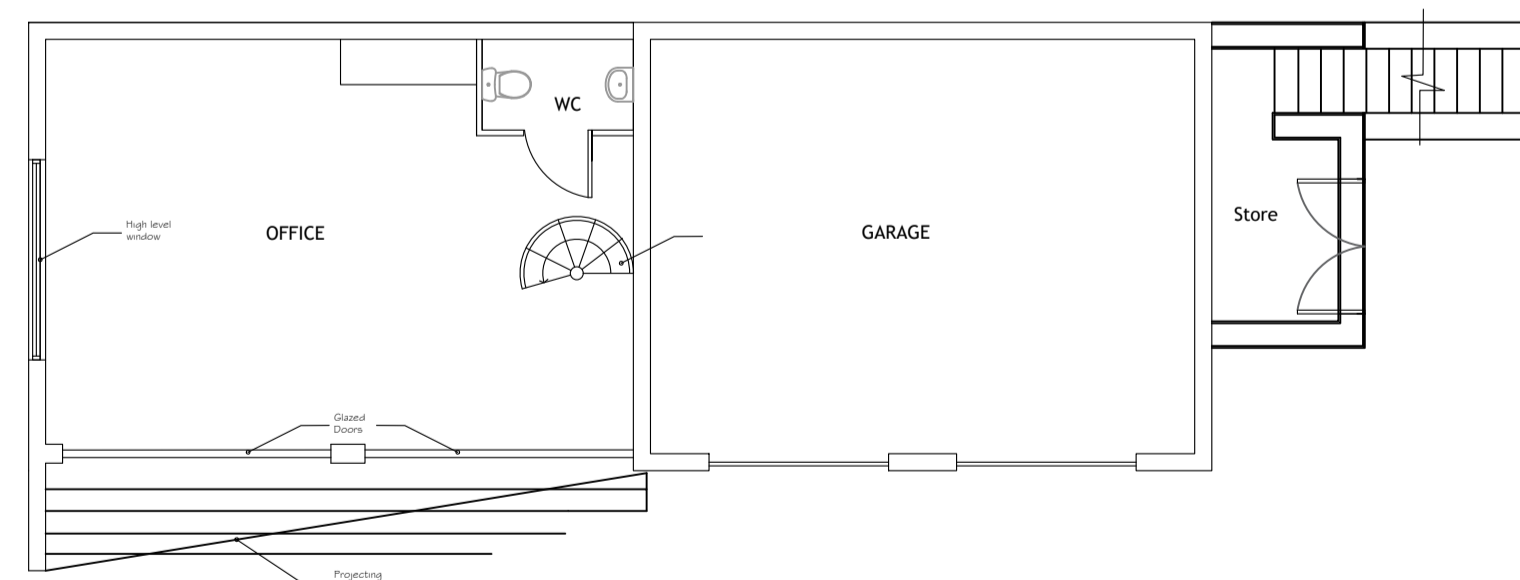

GROUND FLOOR PLAN

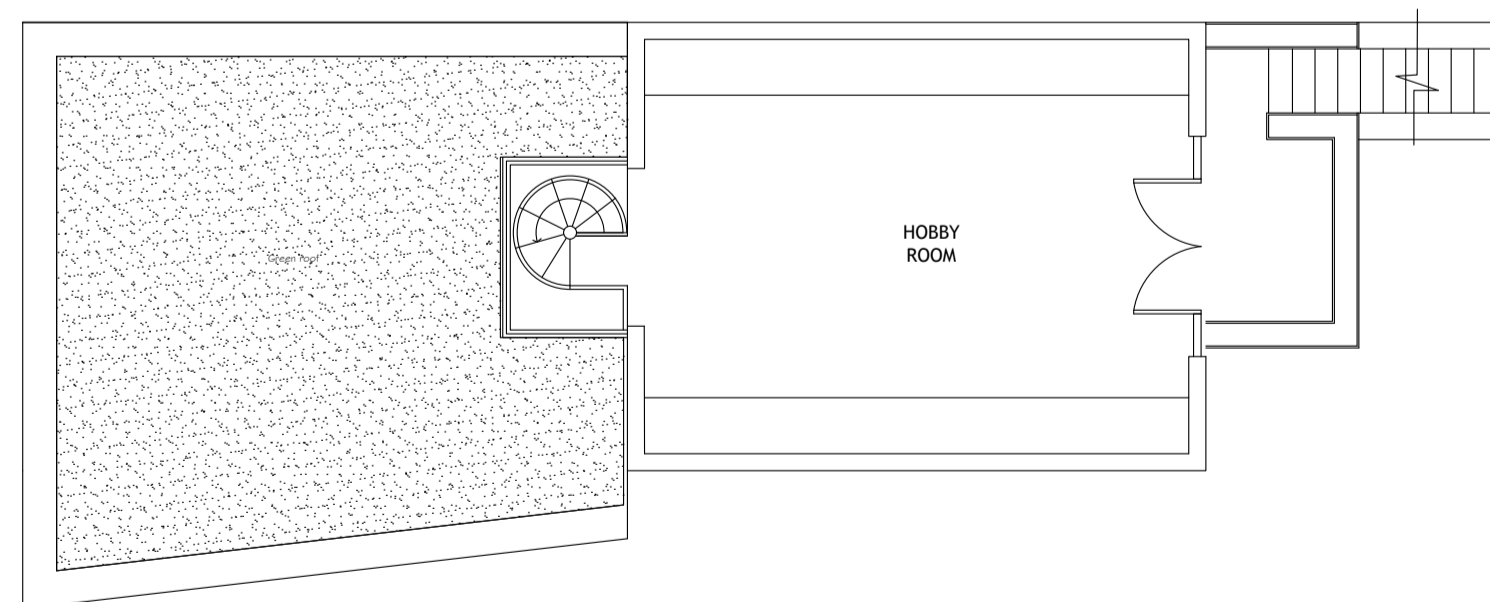

FIRST FLOOR PLAN



CLIENT Mr ALLET		
PROJECT TITLE EXTENSION AND ALTERATION TO GARAGE AND REAR EXTENSION TO DWELLING 48 HEMINGFIELD ROAD WOMBWELL		
DRAWING TITLE PROPOSED PLANS AND ELEVATIONS - EXTENSION TO GARAGE		
© ANTHONY SNOWDEN ARCHITECT 2020 RIBA 1 FINDERS COURT BAWTRY DONCASTER DN10 6JA		
SCALE 1:50 1:100		
PROJECT NO. 123	DRAWING NO. 06	REV. 00