



PROPOSED SIGN 1 DETAILS SIGN APPROVED UNDER PLANNING APPLICATION REF: PP 2023/0052

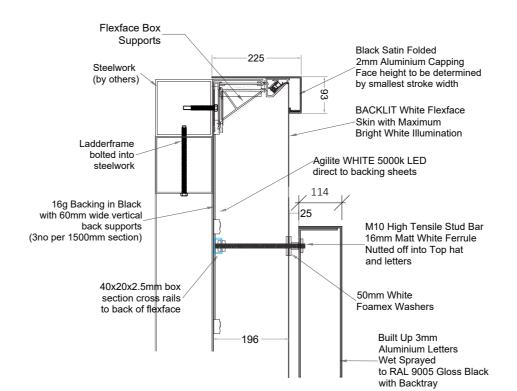


PROPOSED SIGN 1 DETAILS


SIGN APPROVED UNDER PLANNING APPLICATION REF: PP 2023/0052

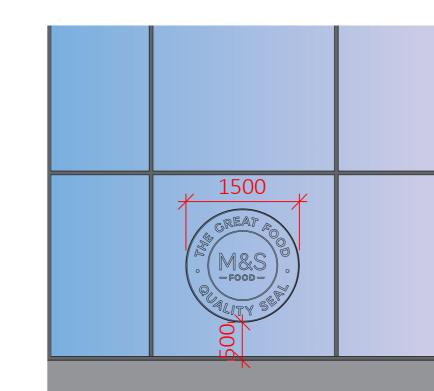

PROPOSED SIGN 2 DETAILS


SIGN APPROVED UNDER PLANNING APPLICATION REF: PP 2023/0052

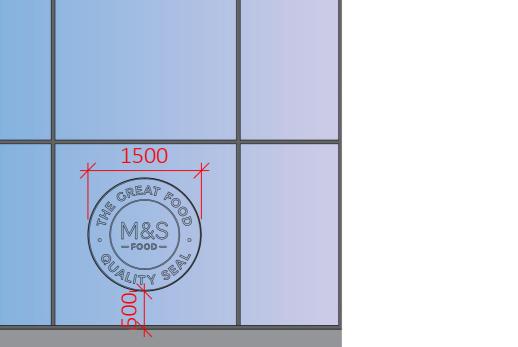

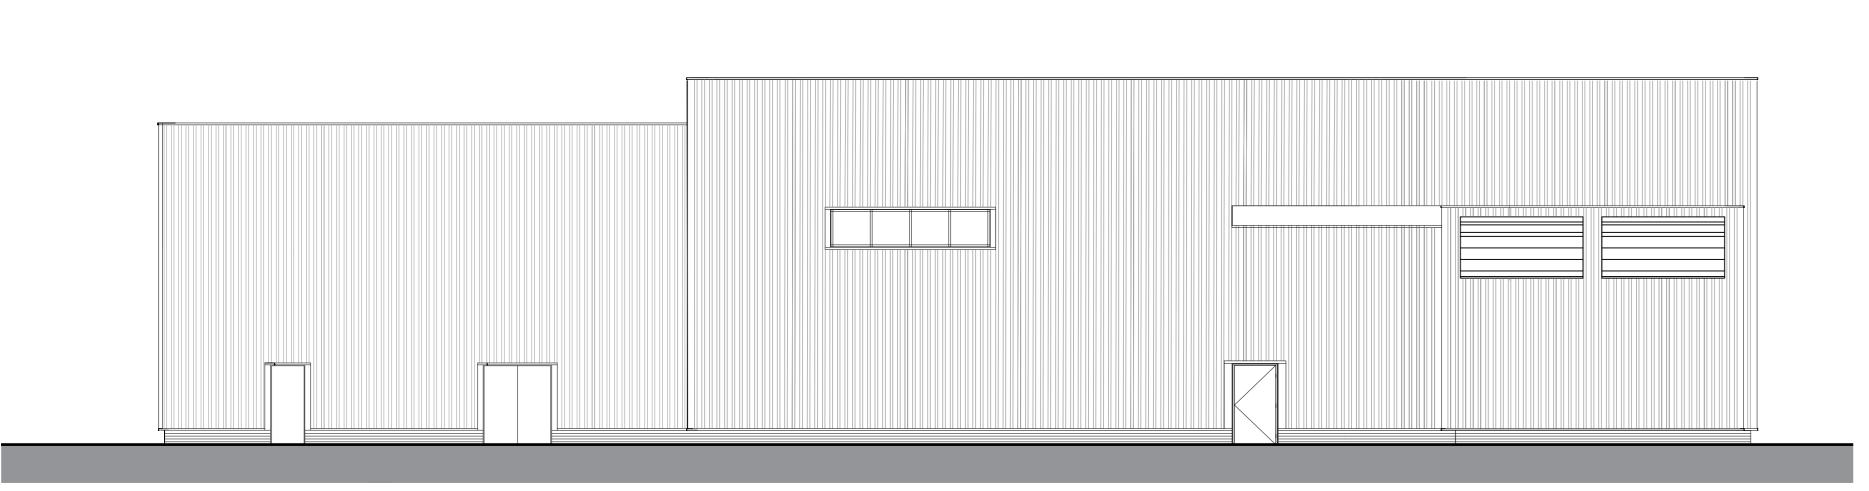

PROPOSED SOUTH ELEVATION C


SCALE 1:100

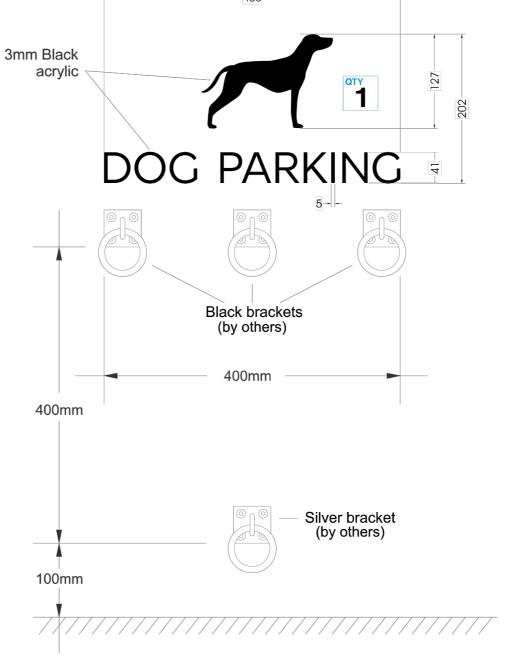


PROPOSED SIGN 3 DETAILS



SCALE 1:200

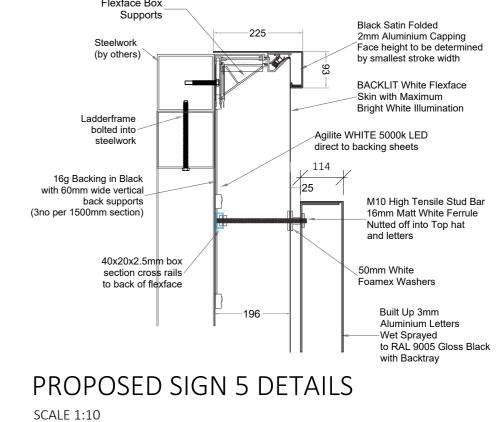

PROPOSED SIGN 5 DETAILS SCALE 1:50

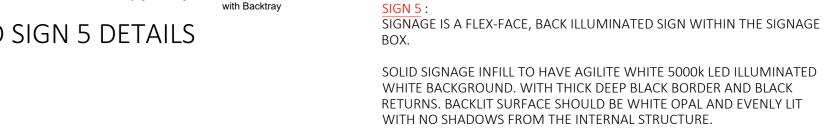

DEPTH OF SIGNAGE BOX TO MATCH AND MANAGE PORTAL 'LEGS. NON-LIT STEEL BLACK GLOSS RAL 90053D LETTERS APPLIED IN FRONT OF BACK-LIT BOX.

© Whittam Cox Architects - Disclaimer:

This drawing is copyright of WCEC Group Ltd trading as Whittam Cox Architects, and shall not be reproduced nor used for any other purpose without the written permission of the Architects. This drawing must be read in conjunction with all other related drawings and documentation It is the contractors responsibility to ensure full compliance with the Building Regulations. Do not scale from this drawing, use figured dimensions only. It is the contractors responsibility to check and verify all dimensions on site. Any discrepancies to be reported immediately.

Materials not in conformity with relevant British or European Standards/Codes of practice or materials known to be deleterious to health & safety must not be used or specified on this project.

The sketch proposals shown have been produced using

Mechanical Engineers. These proposals will also be subject to a detailed cut and fill exercise, stats, TPOs, etc.

Ordnance Survey data as a base and will be subject to further specialist design from Structural, Highways and

SIGN APPROVED UNDER PLANNING APPLICATION REF: PP 2023 0052

SIGNAGE IS A FLEX-FACE, BACK ILLUMINATED SIGN WITHIN THE SIGNAGE

SOLID SIGNAGE INFILL TO HAVE AGILITE WHITE 5000k LED ILLUMINATED WHITE BACKGROUND. WITH THICK DEEP BLACK BORDER AND BLACK RETURNS. BACKLIT SURFACE SHOULD BE WHITE OPAL AND EVENLY LIT

NON-LIT STEEL BLACK GLOSS RAL 90053D LETTERS APPLIED IN FRONT OF

DEPTH OF SIGNAGE BOX TO MATCH AND MANAGE PORTAL 'LEGS.

ECONOFLEX BOX IN BLACK FULLY ILLUMINATED WHITE SKIN AND

SIGN APPROVED UNDER PLANNING APPLICATION REF: PP 2023 005 M&S DUAL SIDED ILLUMINATED QUALITY SEAL SIGN, 1500MM DIA. 3D ILLUMINATED ROUNDEL QUALIFIER (BLACK WITH CLEAR LETTERING).

LETTERS RAISED BY 10MM TO PROTRUDE THROUGH METAL HOUSING. LETTERING TO BE FIXED TO METAL HOUSING BY CAPTIVE STUDS.

SIGN APPROVED UNDER PLANNING APPLICATION REF: PP 2023 005

CHAIN IS FED THROUGH THE LOWER SILVER BRACKET AND BOTH ENDS

METAL LOOP IS SECURED UNDER THE BOWL WITH 2 X NYLOCK NUTS.

MATT WHITE INTERNALLY. SCREWS TO BE PAINTED TO MATCH.

CHANGE AND HOOK SPECIFICATION AS SHOWN TO BE SOURCED BY MAIN

3MM ALUMINIUM COVER PANEL INCORPORATING TRIM TO FRONT EDGES, SCREW

FIXED TO INTERNAL BOX SECTION, POWDER COATED BLACK RAL 9005, FINISH

10MM THICK, FRET CUT BLACK ACRYLIC LETTERS BONDED AND SCREW FIXED TO

SLOAN VL4 WHITE LEDS MOUNTED ON INTERNAL LED CARRIER PANEL WITHIN FRAME. SLOAN TRANSFORMERS, LOCATION TO BE AGREED ON SITE BY SITE BASIS.

ALUMINUM ROUNDEL CASE, REAR HALF SAME AS FRONT.

LED STRIP, 6500K COLOUR TEMP - 12VDC 7.2W/M

CONTRACTOR OR SIGNAGE CONTRACTOR.

ATTACHED TO THE METAL LOOP ON THE BOWL.

ILLUMINATED ACRYLIC PANEL BUS STOP SIGN.

PERSPEX PANEL (2NO SCREWS PER LETTER).

BUILT UP ALUMINIUM LETTERS IN BLACK GLOSS RAL 9005.

LED LIGHTING: 9.8AMPS STARTUP | 3.27AMPS RUN

WITH NO SHADOWS FROM THE INTERNAL STRUCTURE.

BACK-LIT BOX.

SIZE: 5213MM X 3661MM

PROJECTION: 114MM 'M' HEIGHT: 1310MM

ILLUMINATION:

SIGN 4 - OMITTED

MAX ILLUMINATION: 300CD/M2


SIGN WEIGHT: APPROX TOTAL 300KG


ECONOFLEX BOX IN BLACK FULLY ILLUMINATED WHITE SKIN AND


BUILT UP ALUMINIUM LETTERS IN BLACK GLOSS RAL 9005. SIZE: 3694MM X 2601MM SIGN WEIGHT: APPROX TOTAL 300KG

LED LIGHTING: 9.8AMPS STARTUP | 3.27AMPS RUN MAX ILLUMINATION: 300CD/M2 PROJECTION: 114MM 'M' HEIGHT: 952MM

SIGN APPROVED UNDER PLANNING APPLICATION REF: PP 2023/0052 New back lit illuminated Flex FACE 'M&S FOOD' box sign with non illuminated black acrylic letters. PROPOSED EAST ELEVATION B SCALE 1:100

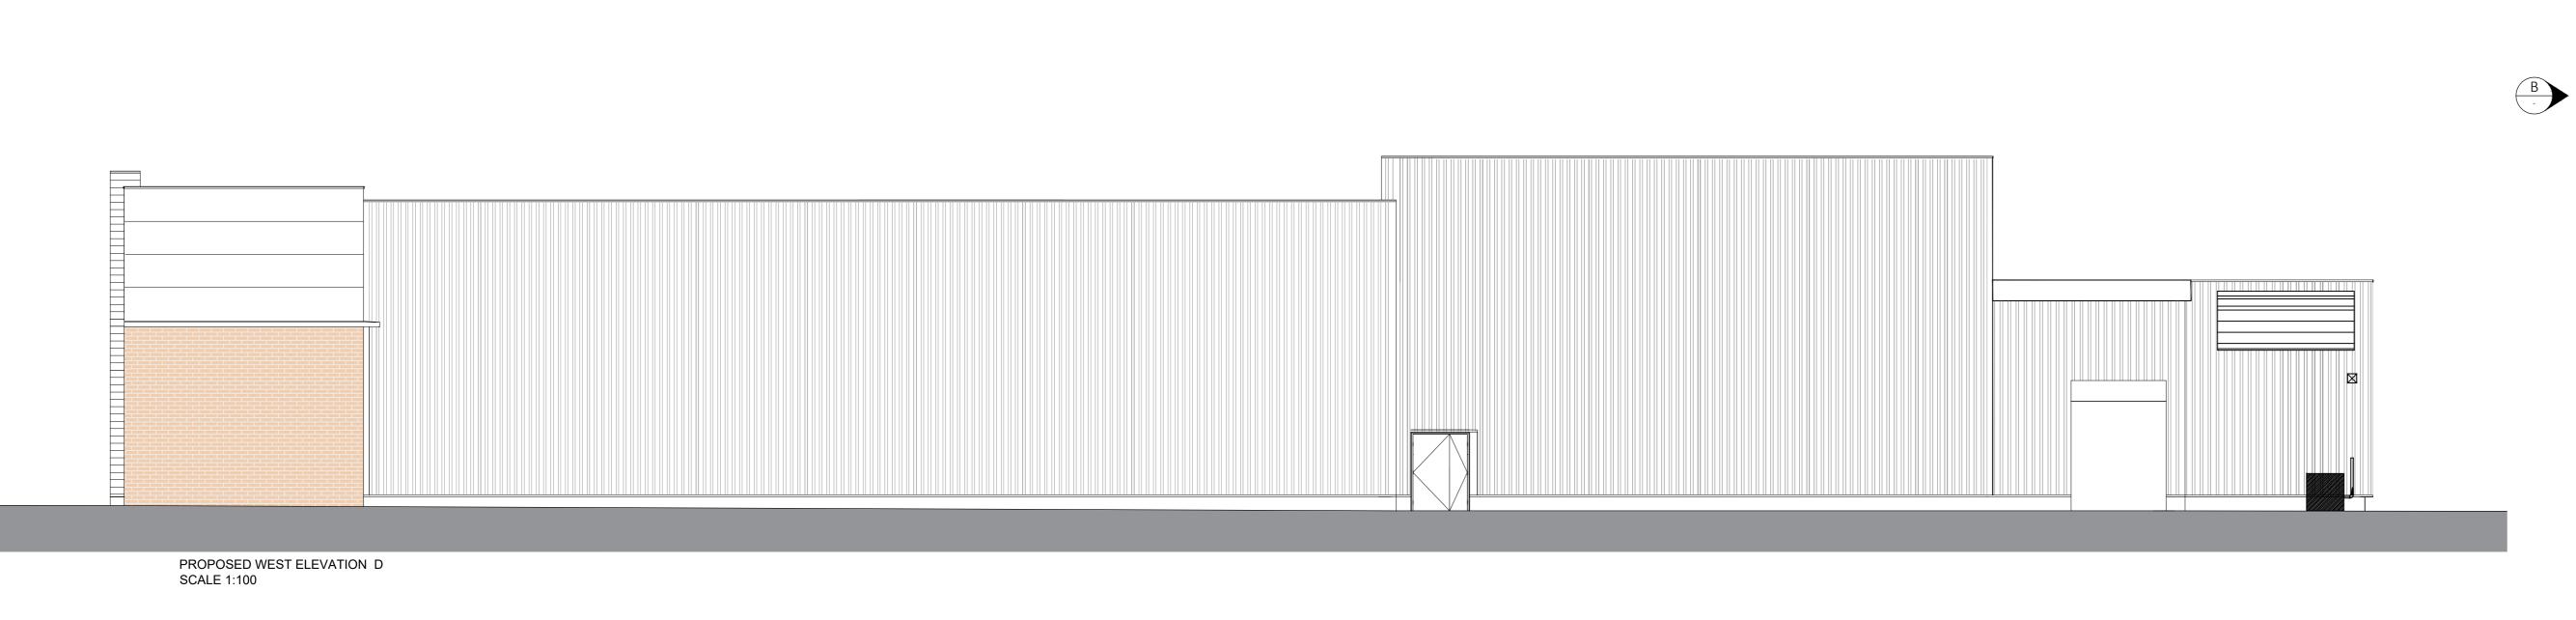

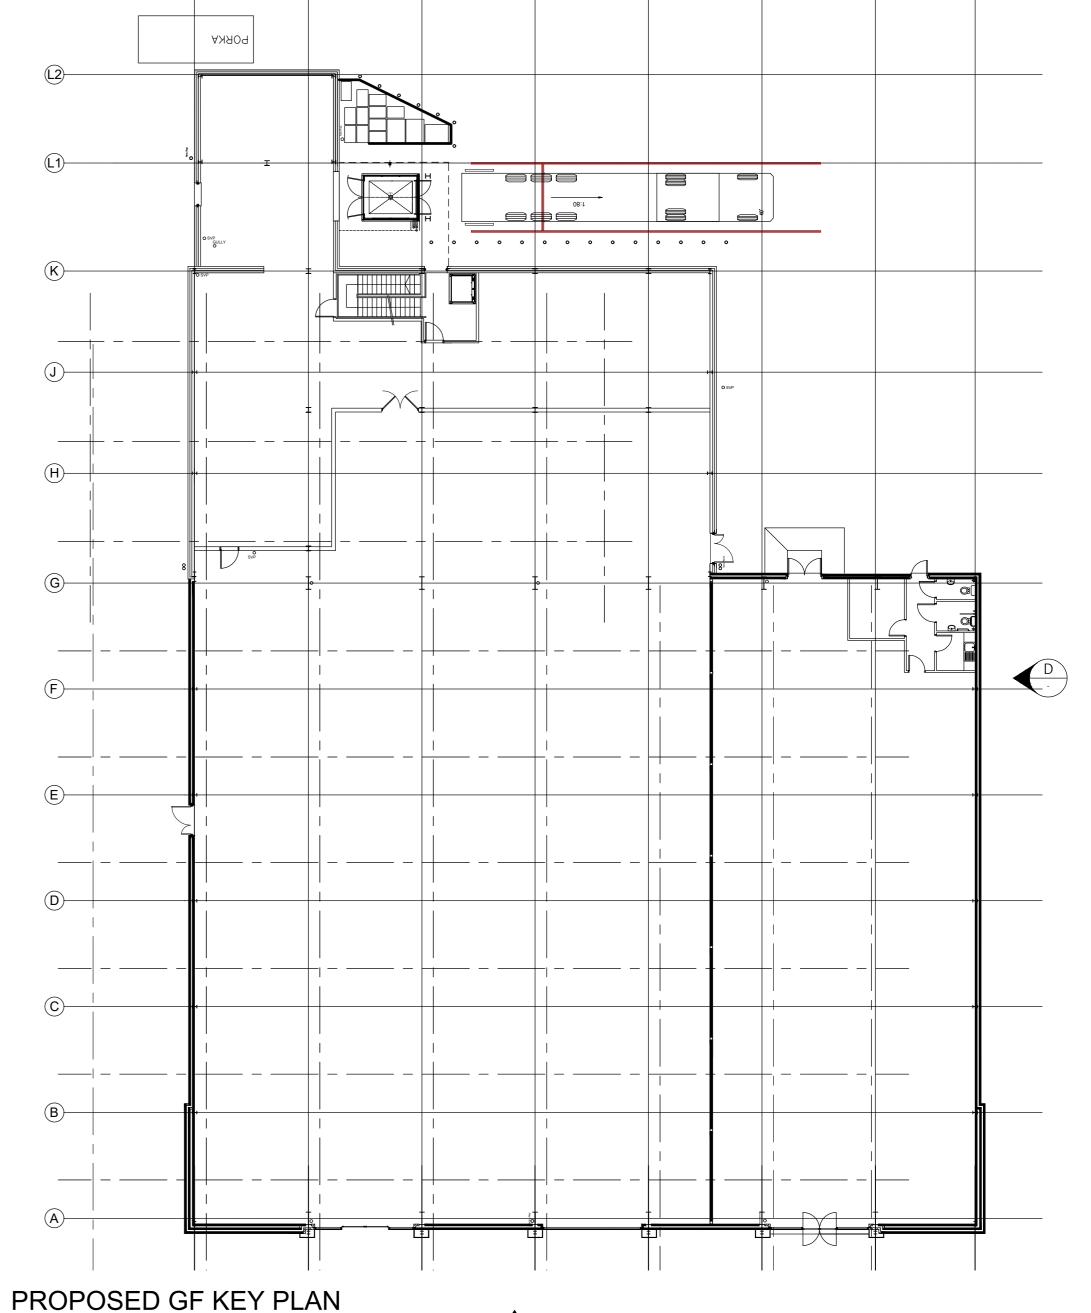

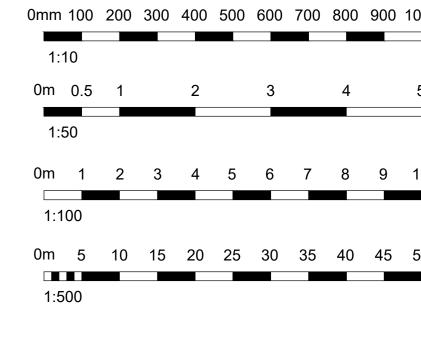

P05		WITH REVISED ELEVATIONS	JD/JDB
P04	20/07/23	AMENDED TO INDICATE SIGNS 1, 2 AND 3 APPROVED IN LINE WITH PLANNING APPROVAL PP 2023 005	MW/LA
P03	03/04/23	DRAWING UPDATED PER NEW LAYOUT.	MW/LA
P02	11/01/23	ADDITIONAL DETAIL OF SIGNAGE ADDED.	MW/LA
P01	09/01/23	FIRST ISSUE.	MW/LA
No. Dat	No. Date Description		
CLIEN	ΝT		

PEEL PROPERTY (INVESTMENTS)

PEEL RETIAL PARK, BARNSLEY

PROPOSED EXTERNAL SIGNAGE DETAILS

PLANNING AS SHOWN @ A0 DATE 09/01/23

Whittan

ARCHITECTS

Chesterfield / 01246 260261
London / 020 3388 0019
Leeds / 0113 468 2450

whittamcox.com