



All drawings should be read in conjunction with the entire **O3 Series** drawings. Full details and specifications will be provided following approval of the planning application and through a formal Building Control submission prior to commencement of site works & construction.

- Application Boundary
- ▨ Existing Property
- ▨ Adjacent Buildings
- ▨ Proposed Development

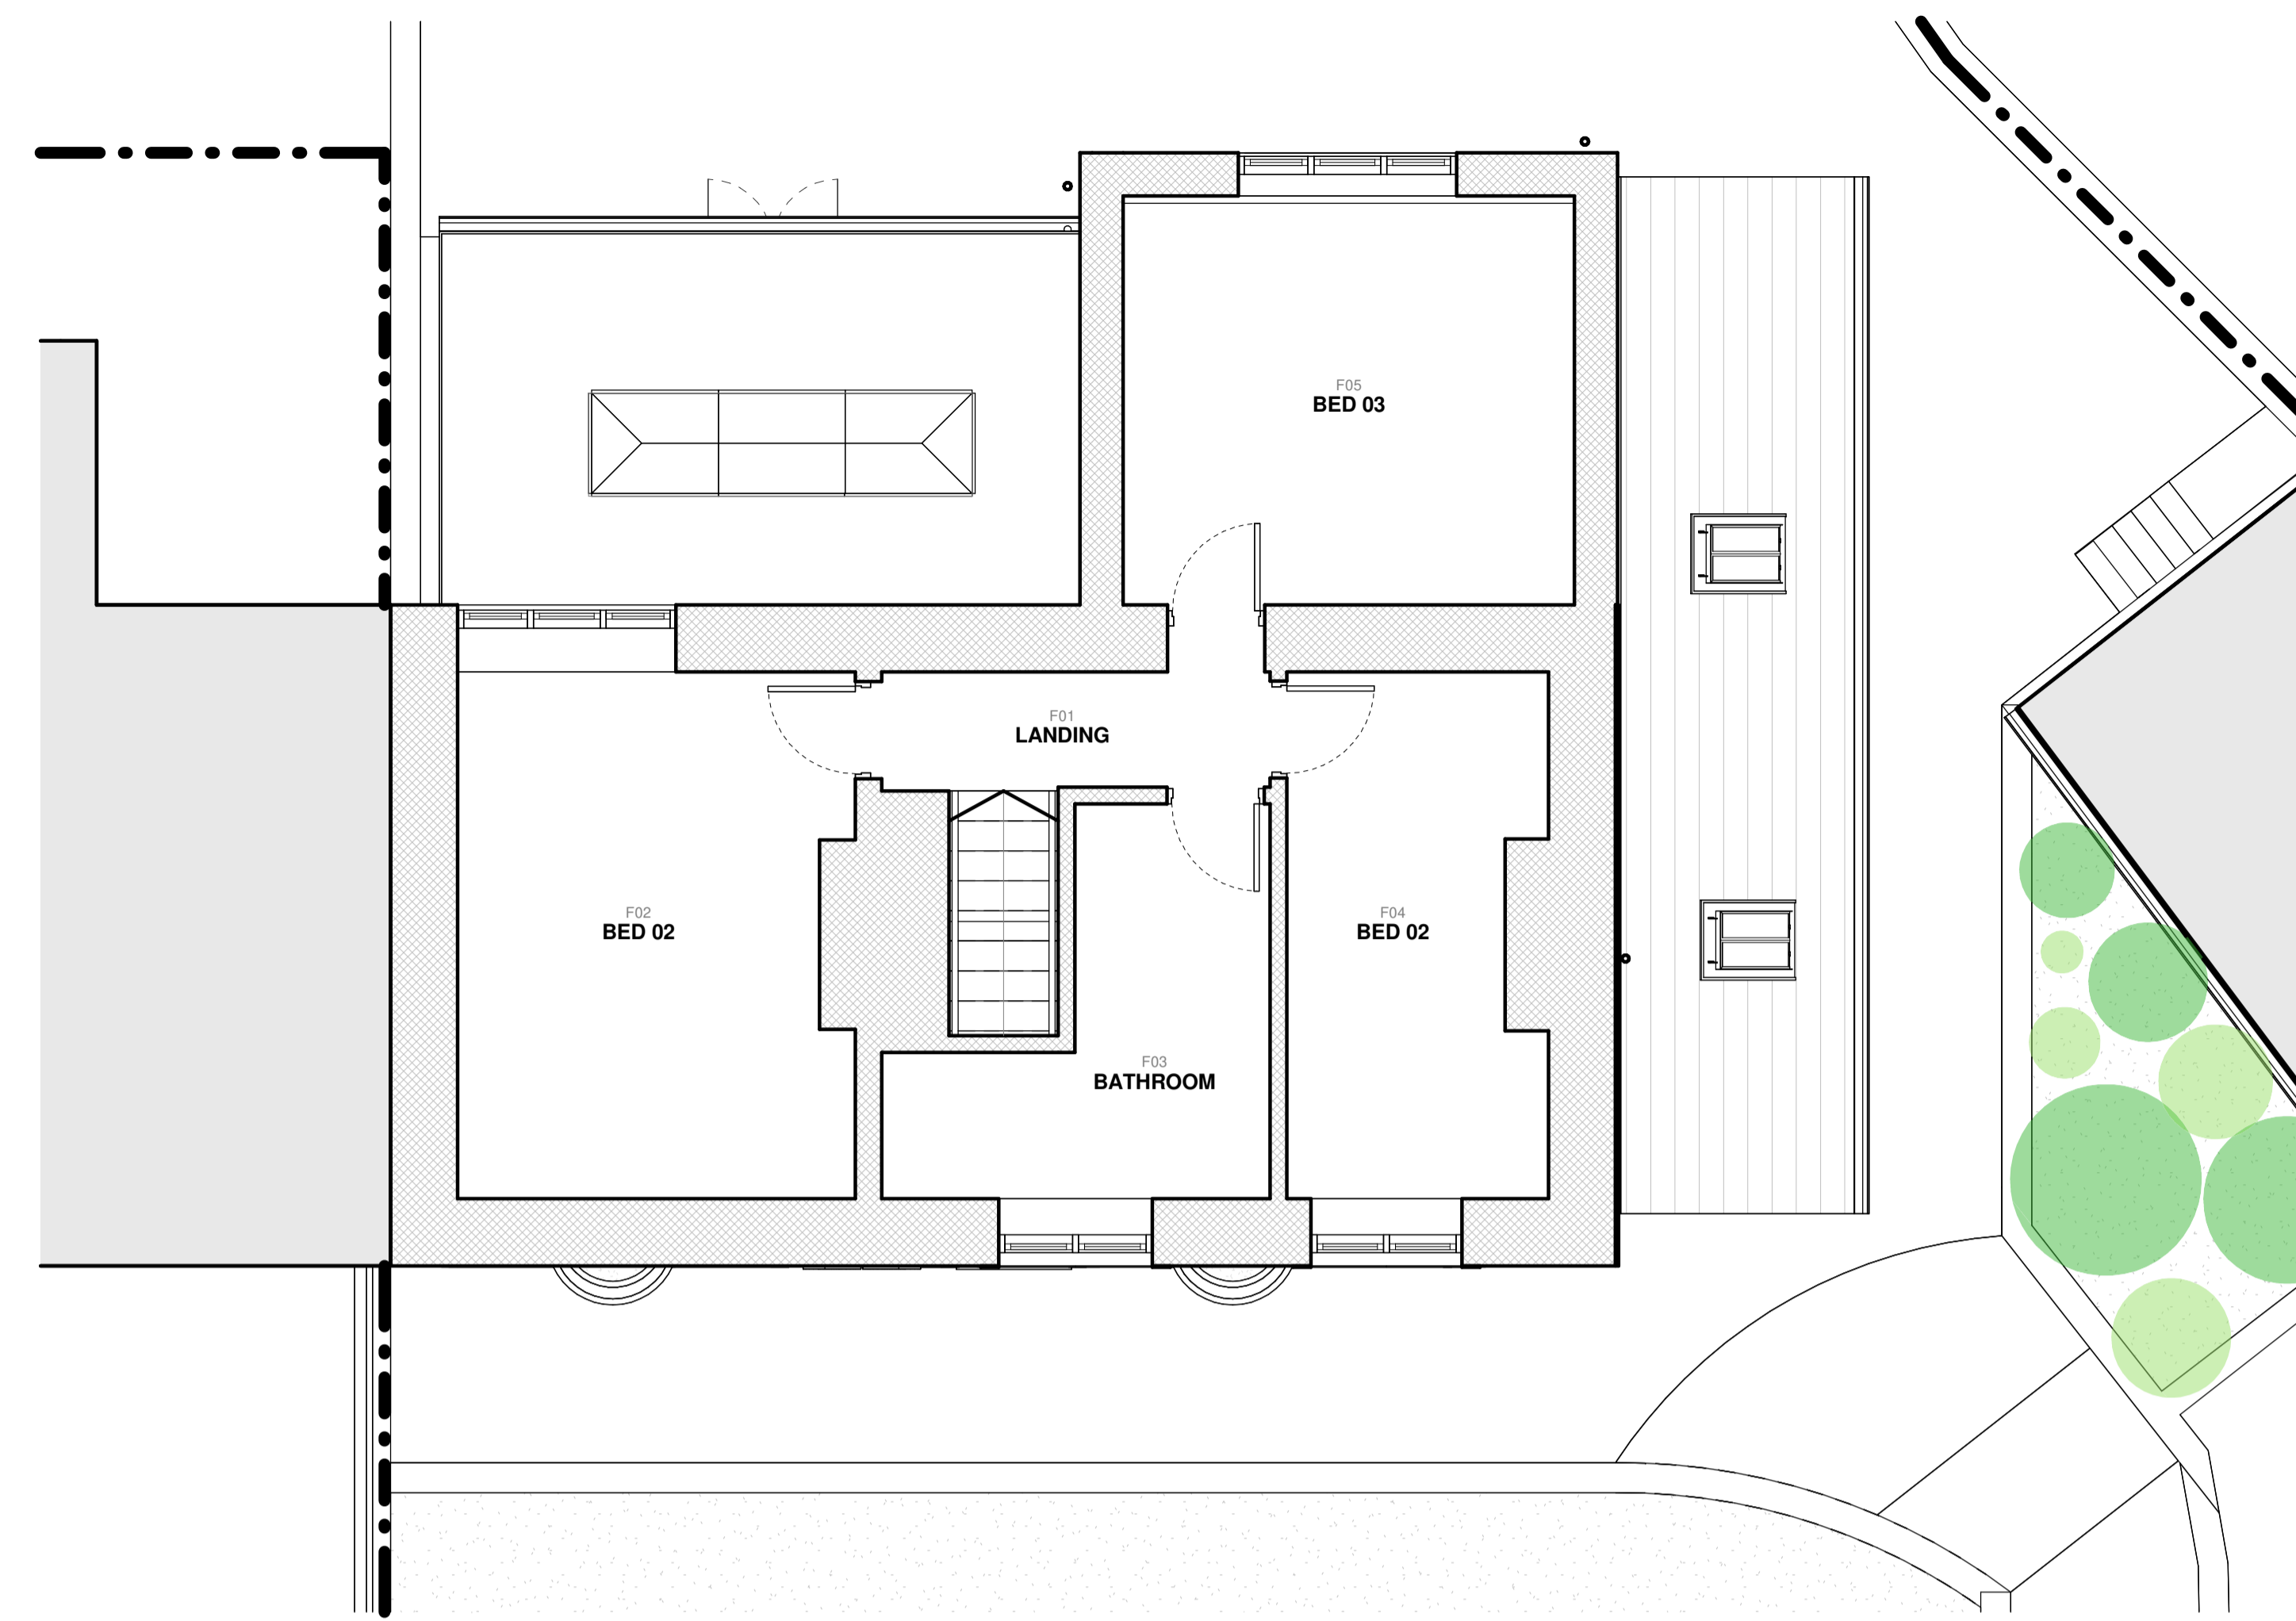

PROPOSED FIRST FLOOR PLAN
1 : 50

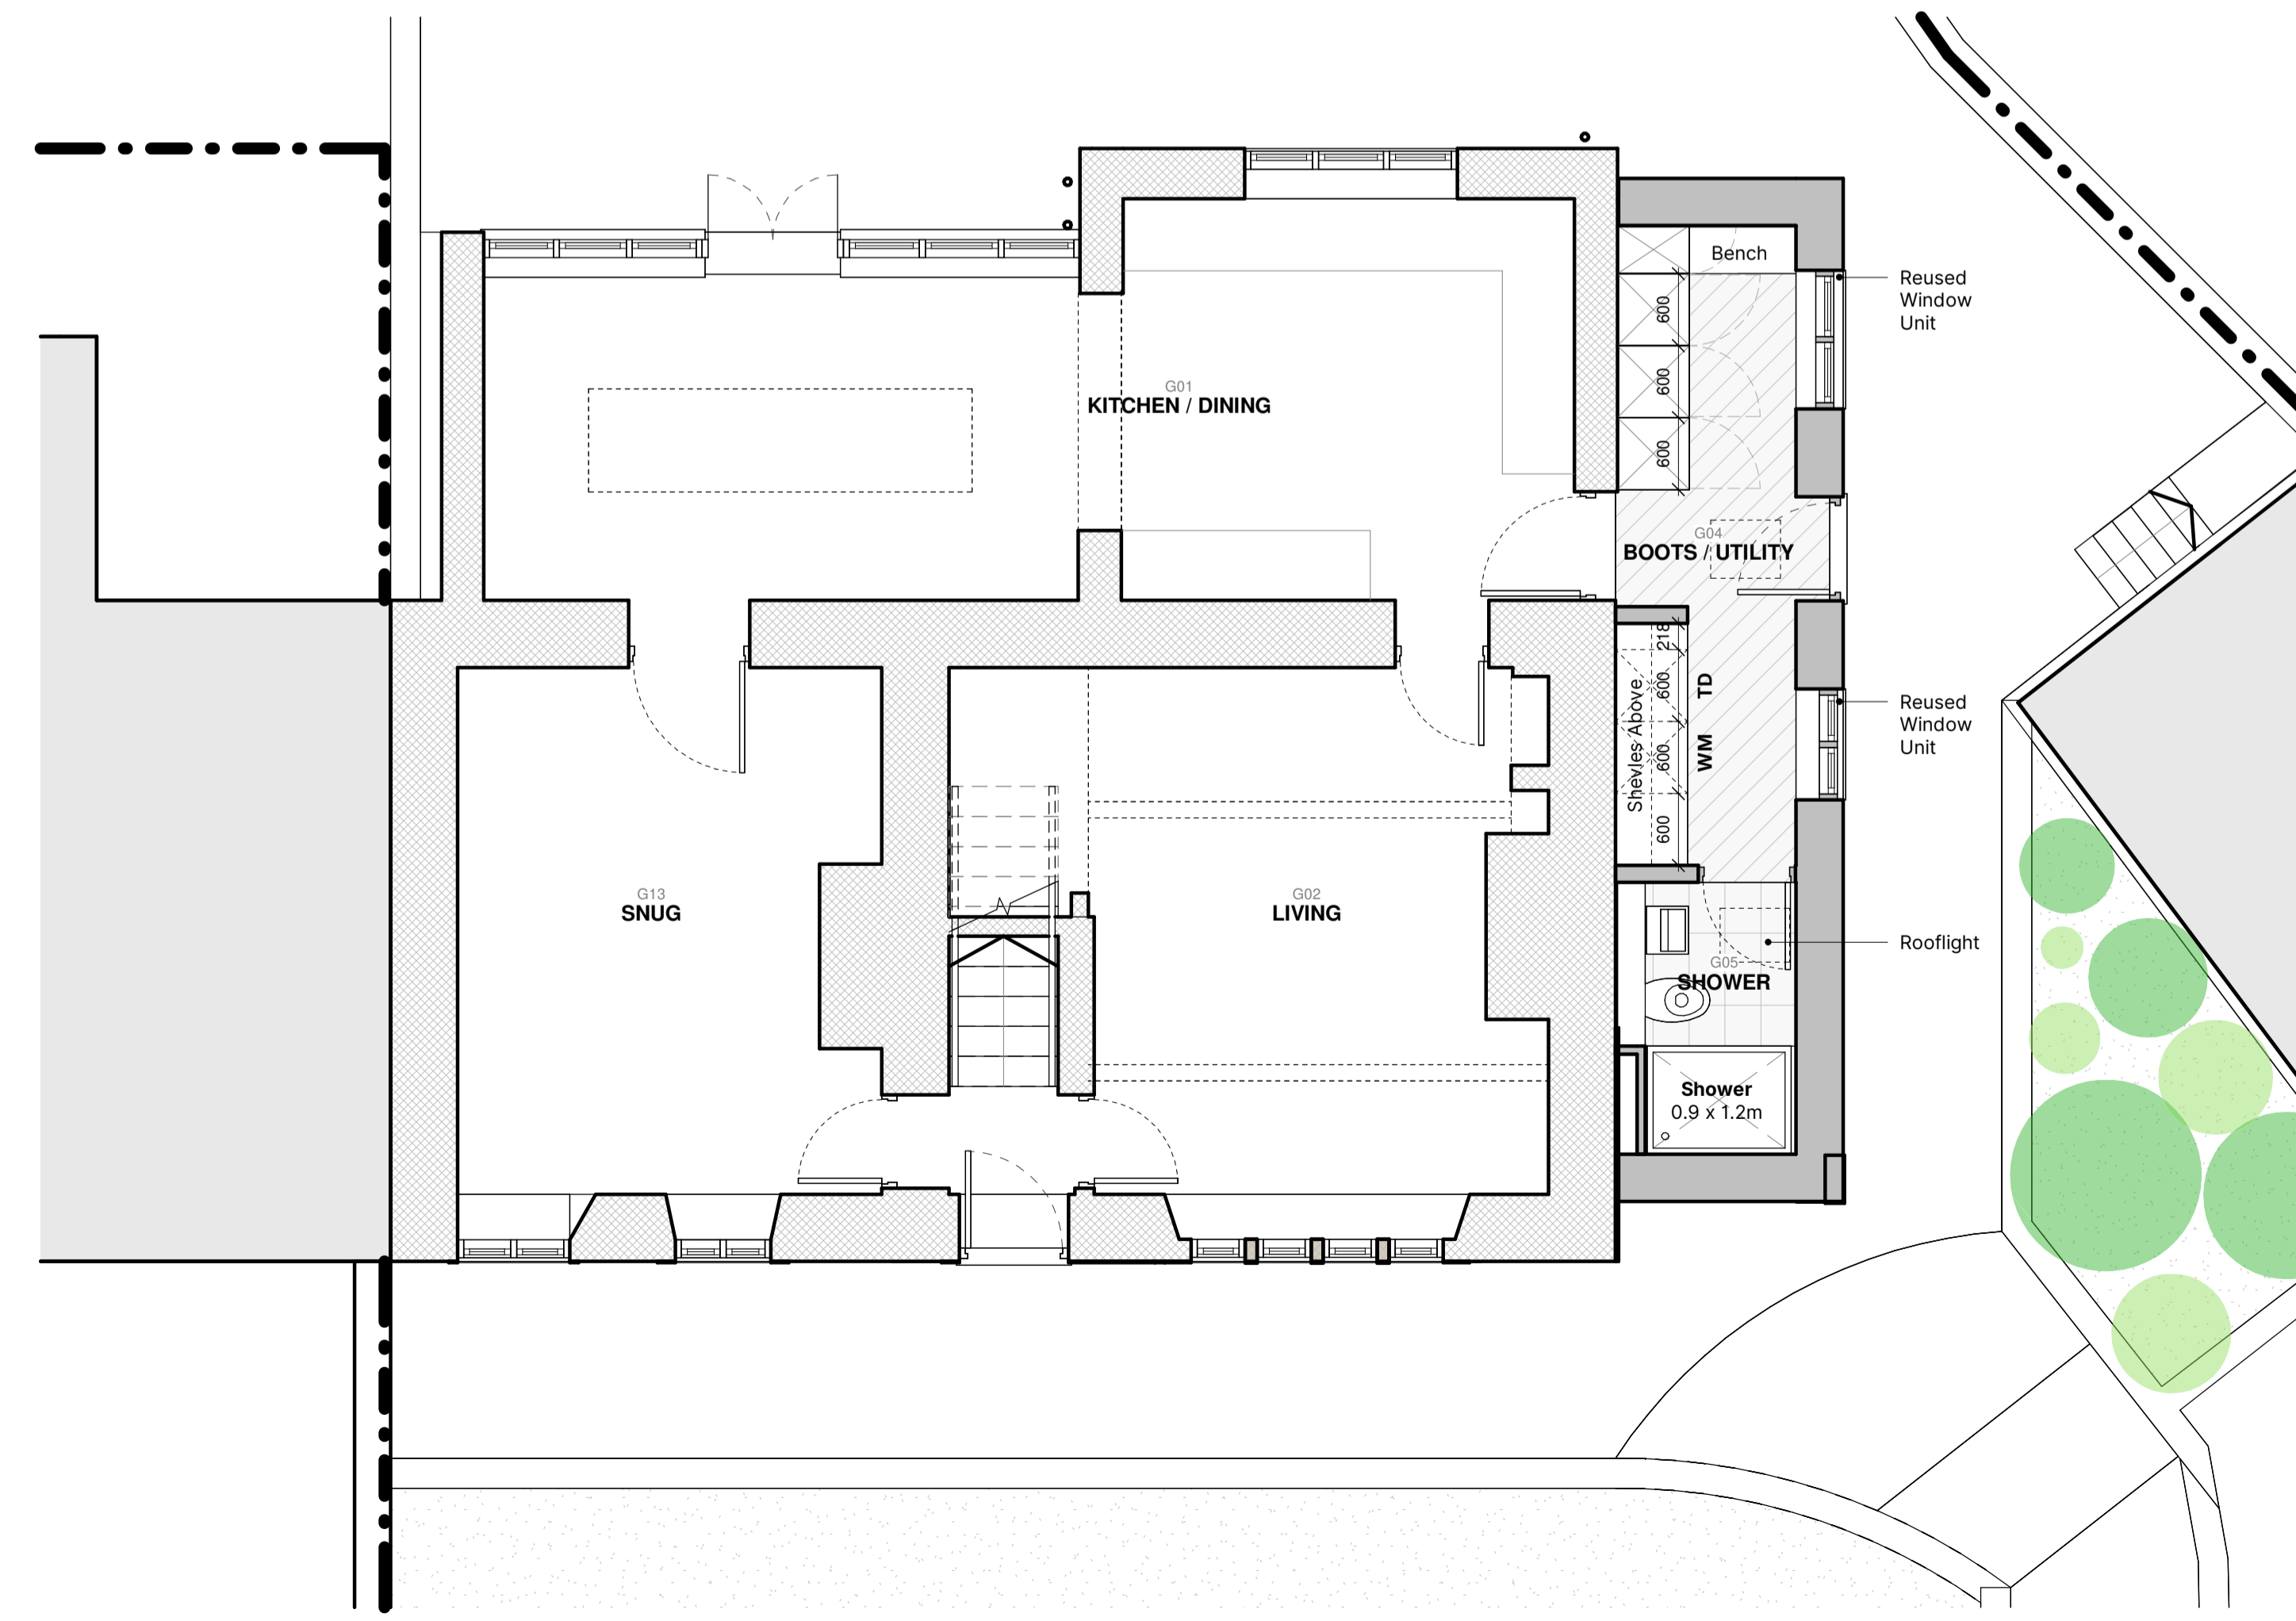

PROPOSED GROUND FLOOR PLAN
1 : 50

Rev	Description	Date	By
<h2 style="margin: 0;">A² STUDIO.</h2>			
<h3>PERMITTED DEVELOPMENT</h3>			
INFORMATION	COMMENT	APPROVAL	TENDER
CONSTRUCTION	AS-BUILT		
CLIENT Mr & Mrs Cook			
PROJECT 0002- 001 PROPOSED WORKS TO SYCAMORE COTTAGE, INGBRICHWORTH			
DWG. NO. CYT - A2 - PD - 010			REV.
PROPOSED FLOOR PLANS			
DRAWN BY EP	DATE 19/01/26	SCALE 1 : 50	SHEET SIZE A1