

Simon Elliott Associates

Planning & Development Consultants



Berry Lane Cottage, Berry Lane, Howbrook.

Proposed Erection of Dwellinghouse.

Drawing No. SEA/902/G/011

Plan Scale 1:1250 - May 2024



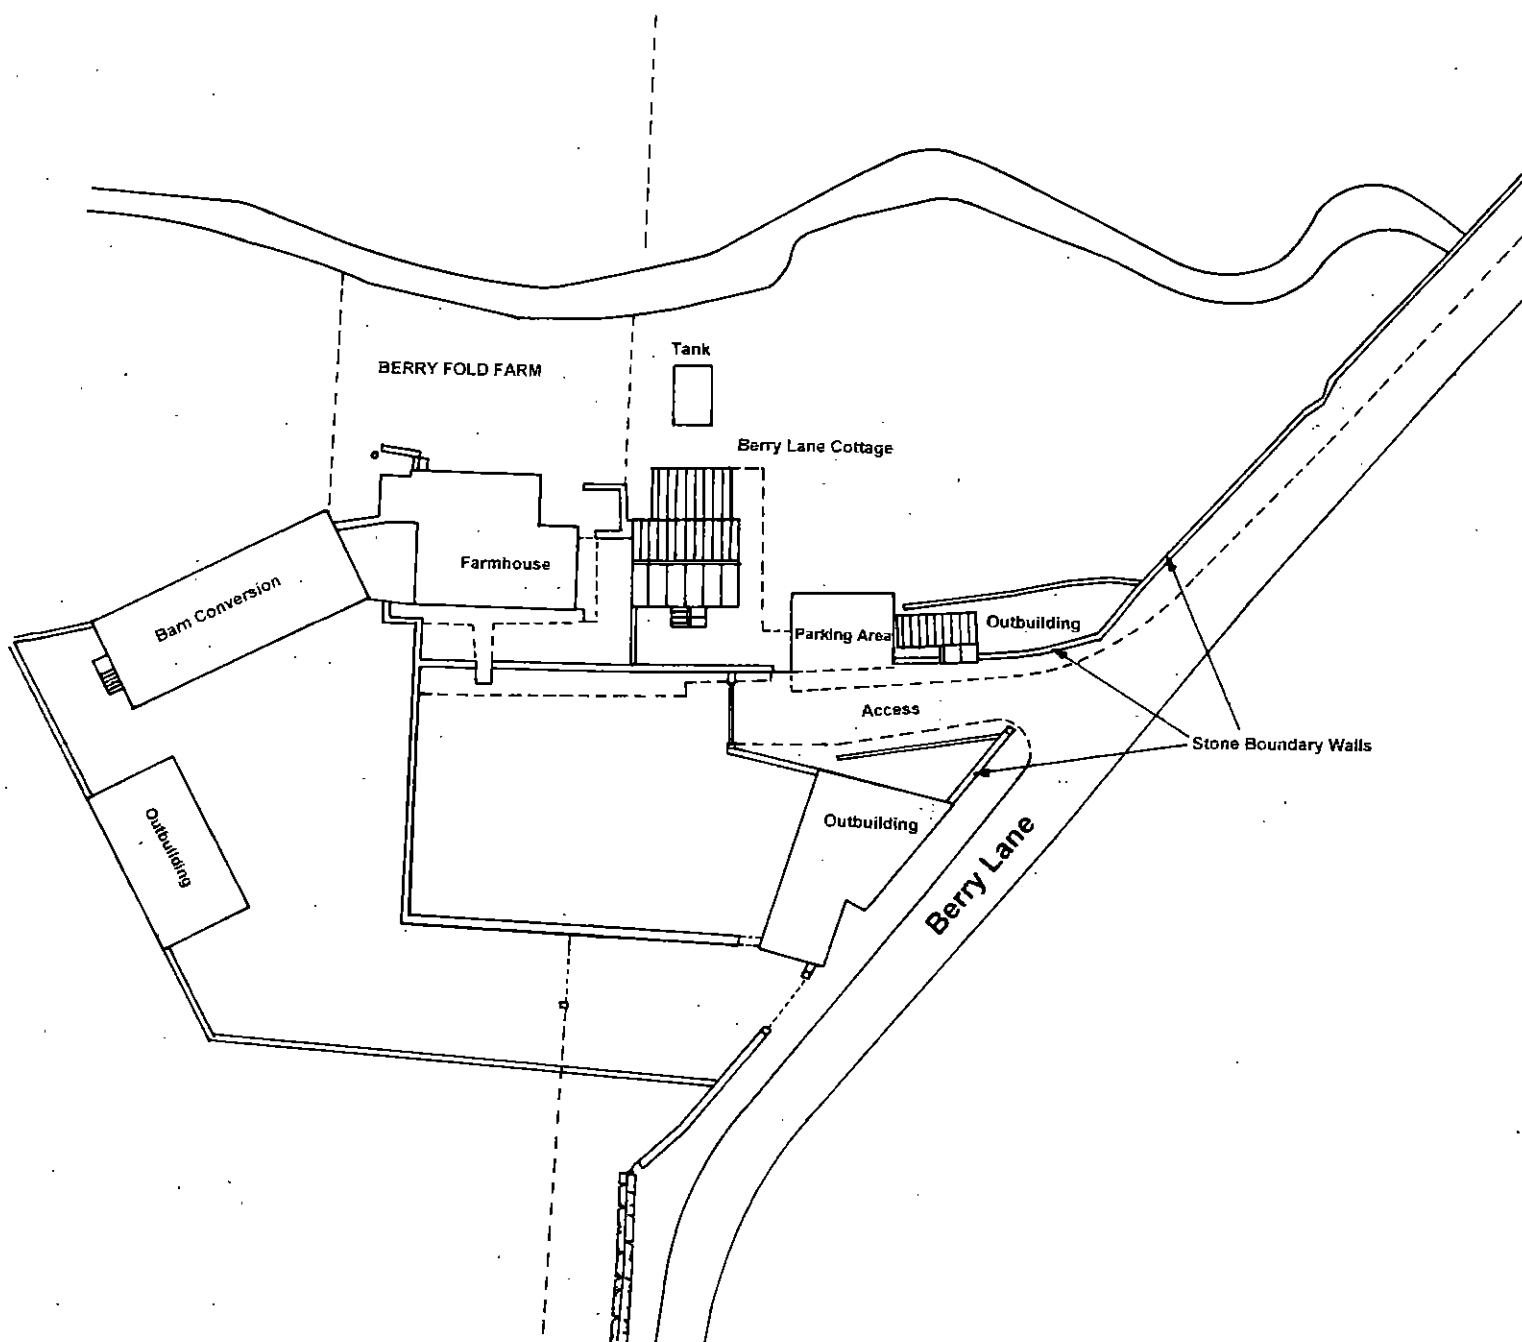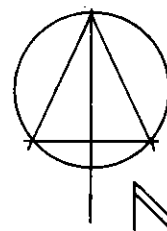

Existing Site Layout Plan



Simon Elliott Associates

Planning & Development Consultants

Berry Lane Cottage, Berry Lane, Howbrook.

Drawing No. SEA/902/G/005

Plan Scale 1:500 - February 2024

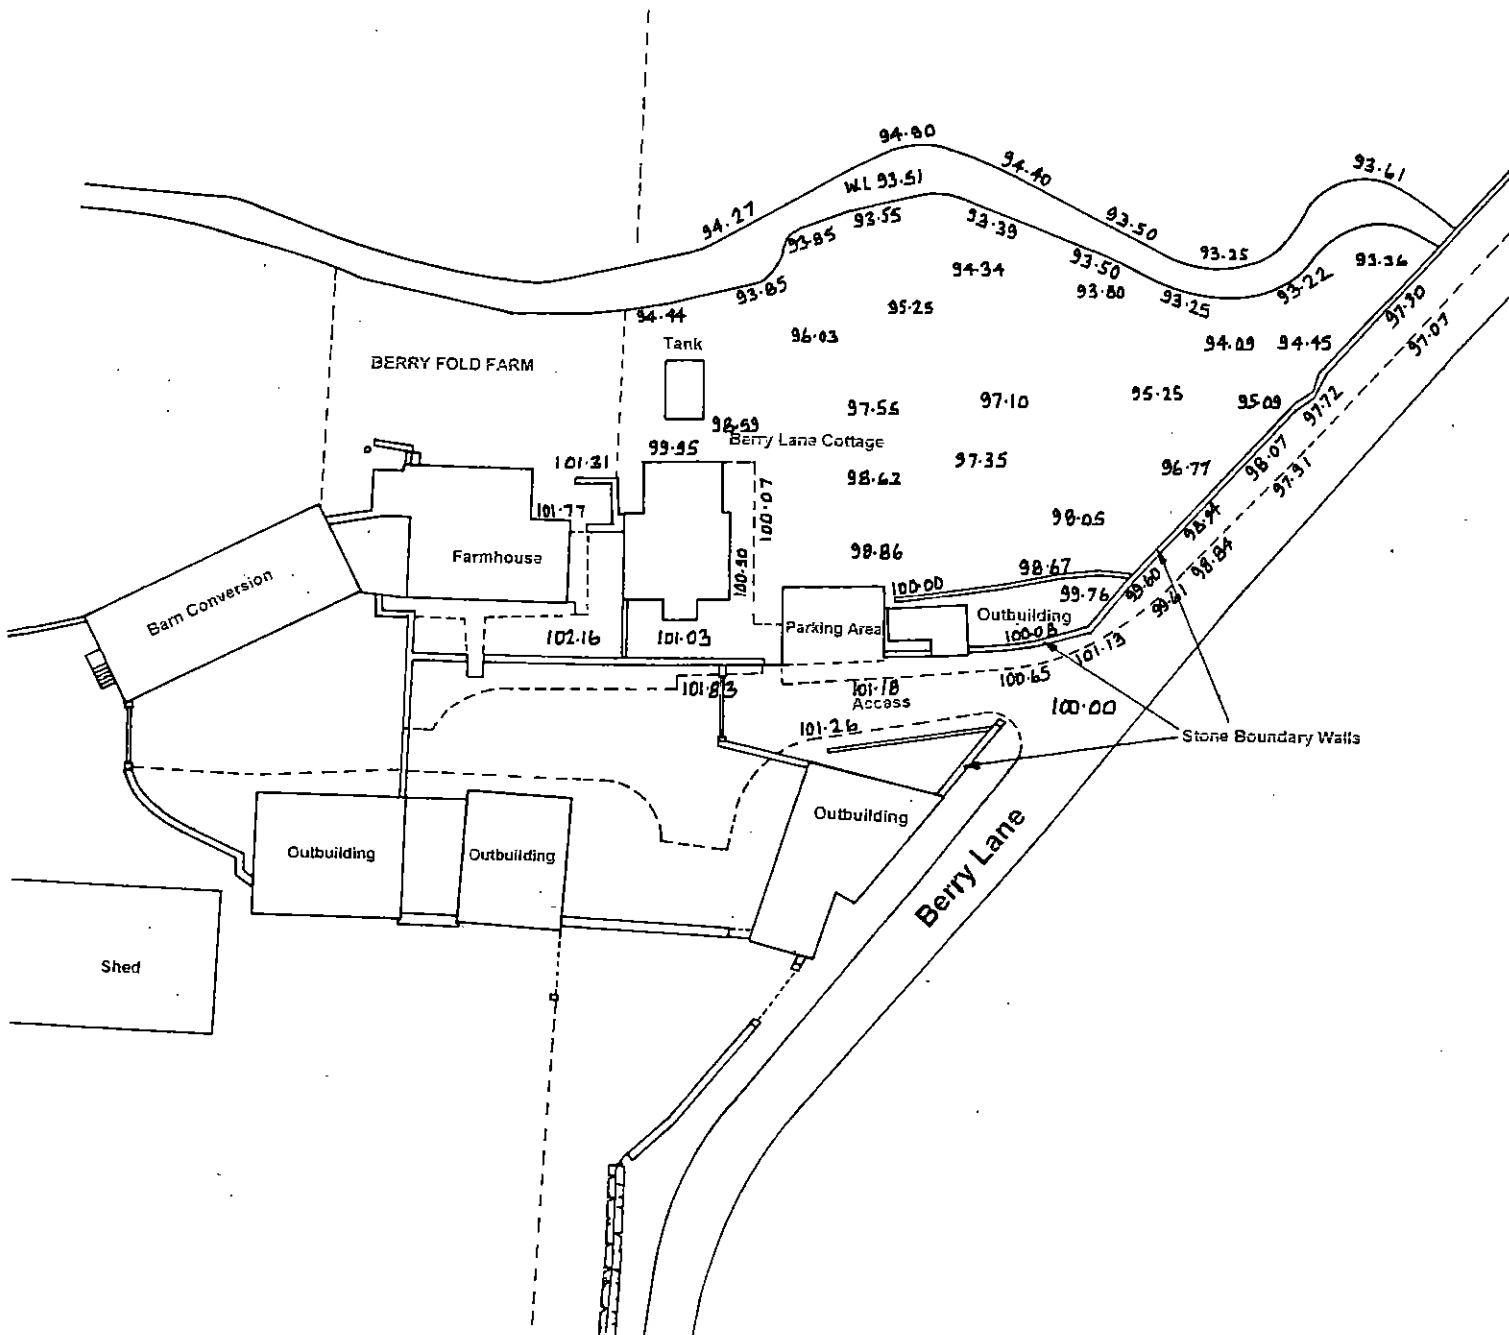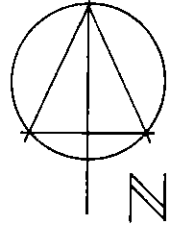

Existing Site Layout Plan


Simon Elliott Associates

Planning & Development Consultants

Berry Lane Cottage, Berry Lane, Howbrook.

Drawing No. SEA/902/G/005/A

Plan Scale 1:500 - February 2024

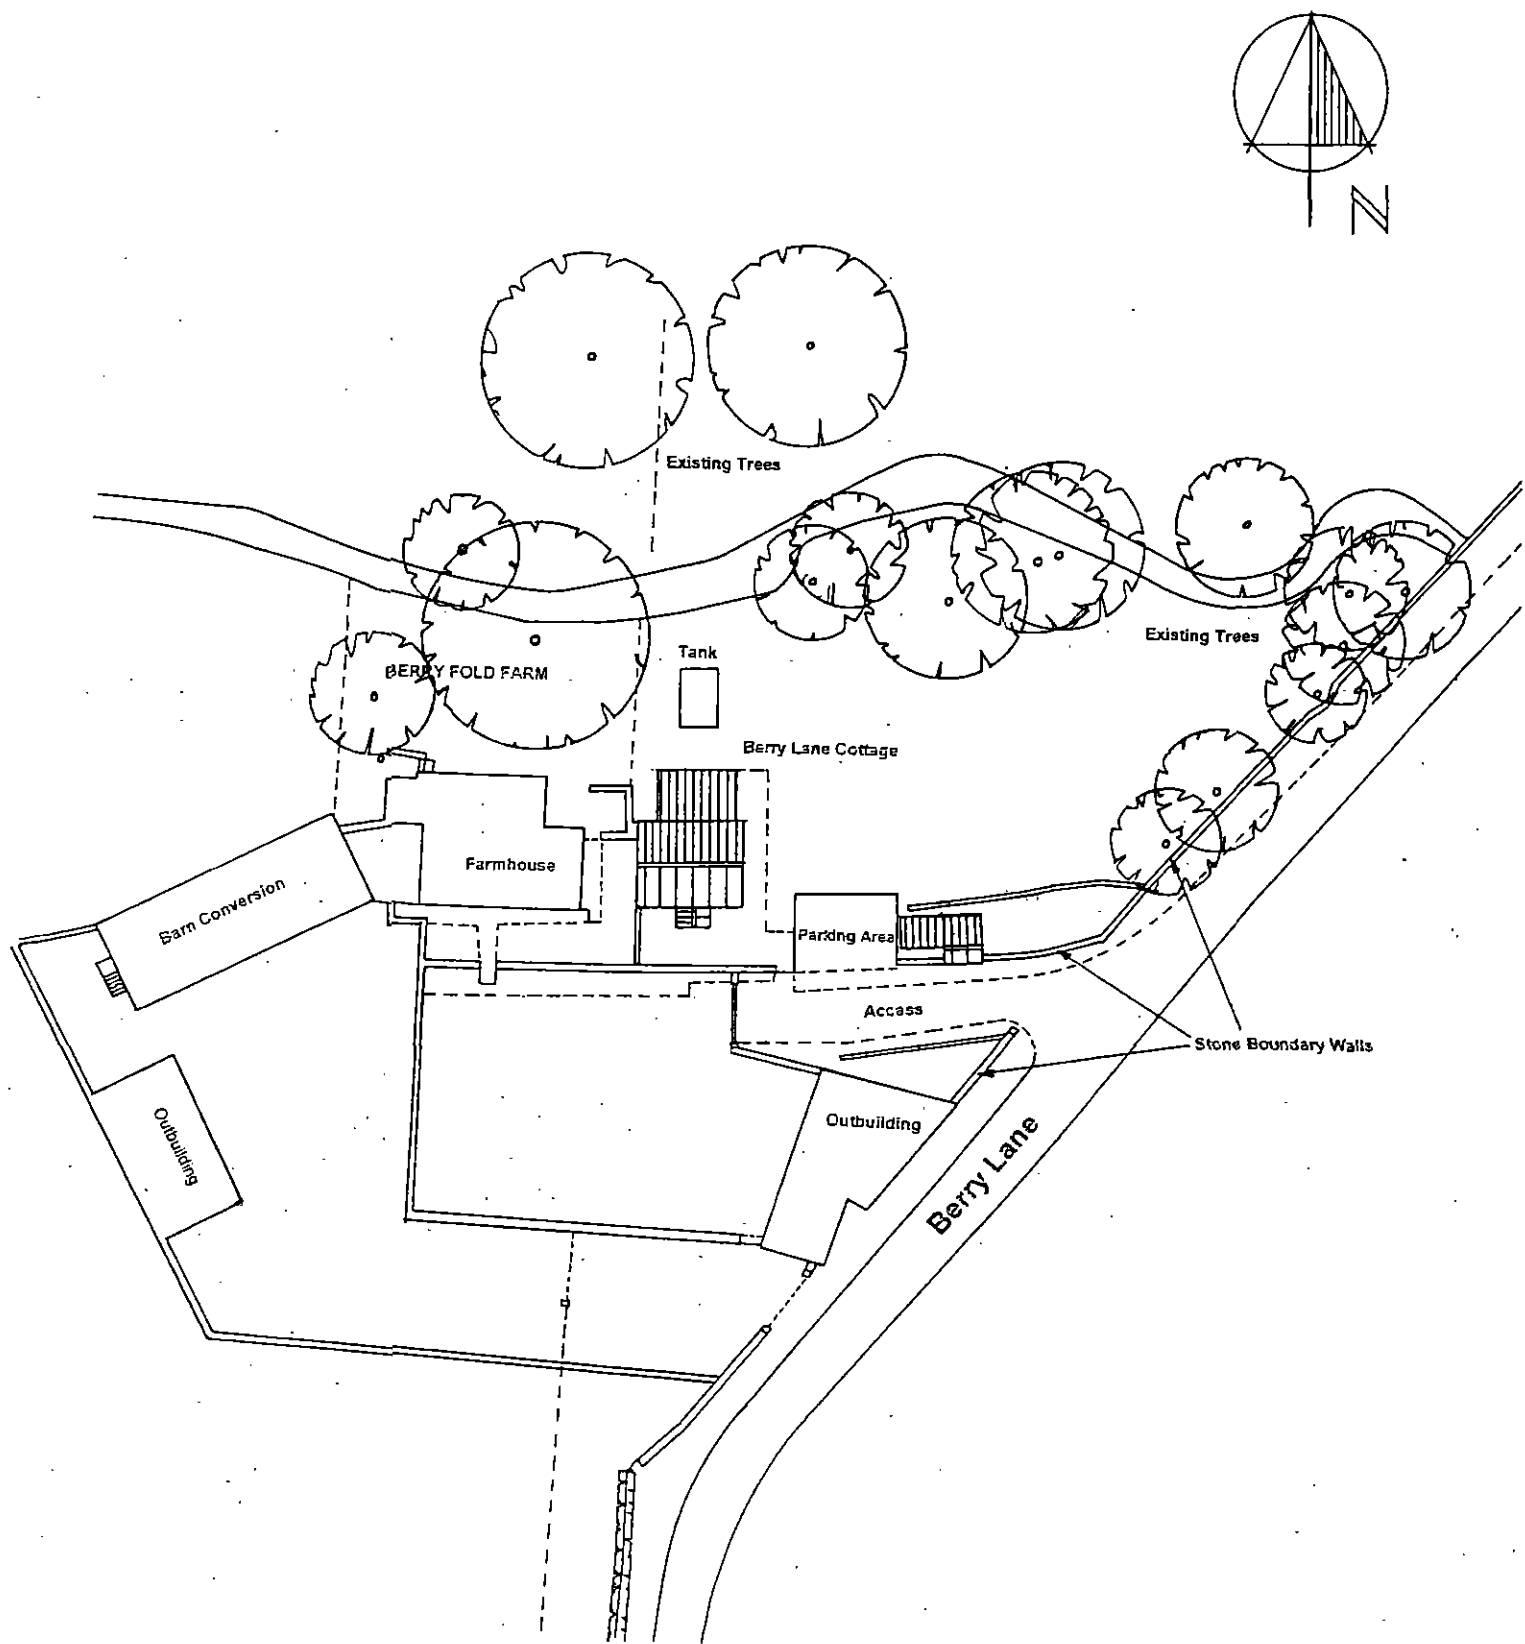

Site Survey Plan



Simon Elliott Associates

Planning & Development Consultants

Berry Lane Cottage, Berry Lane, Howbrook.

Drawing No. SEA/902/G/007

Plan Scale 1:500 - February 2024

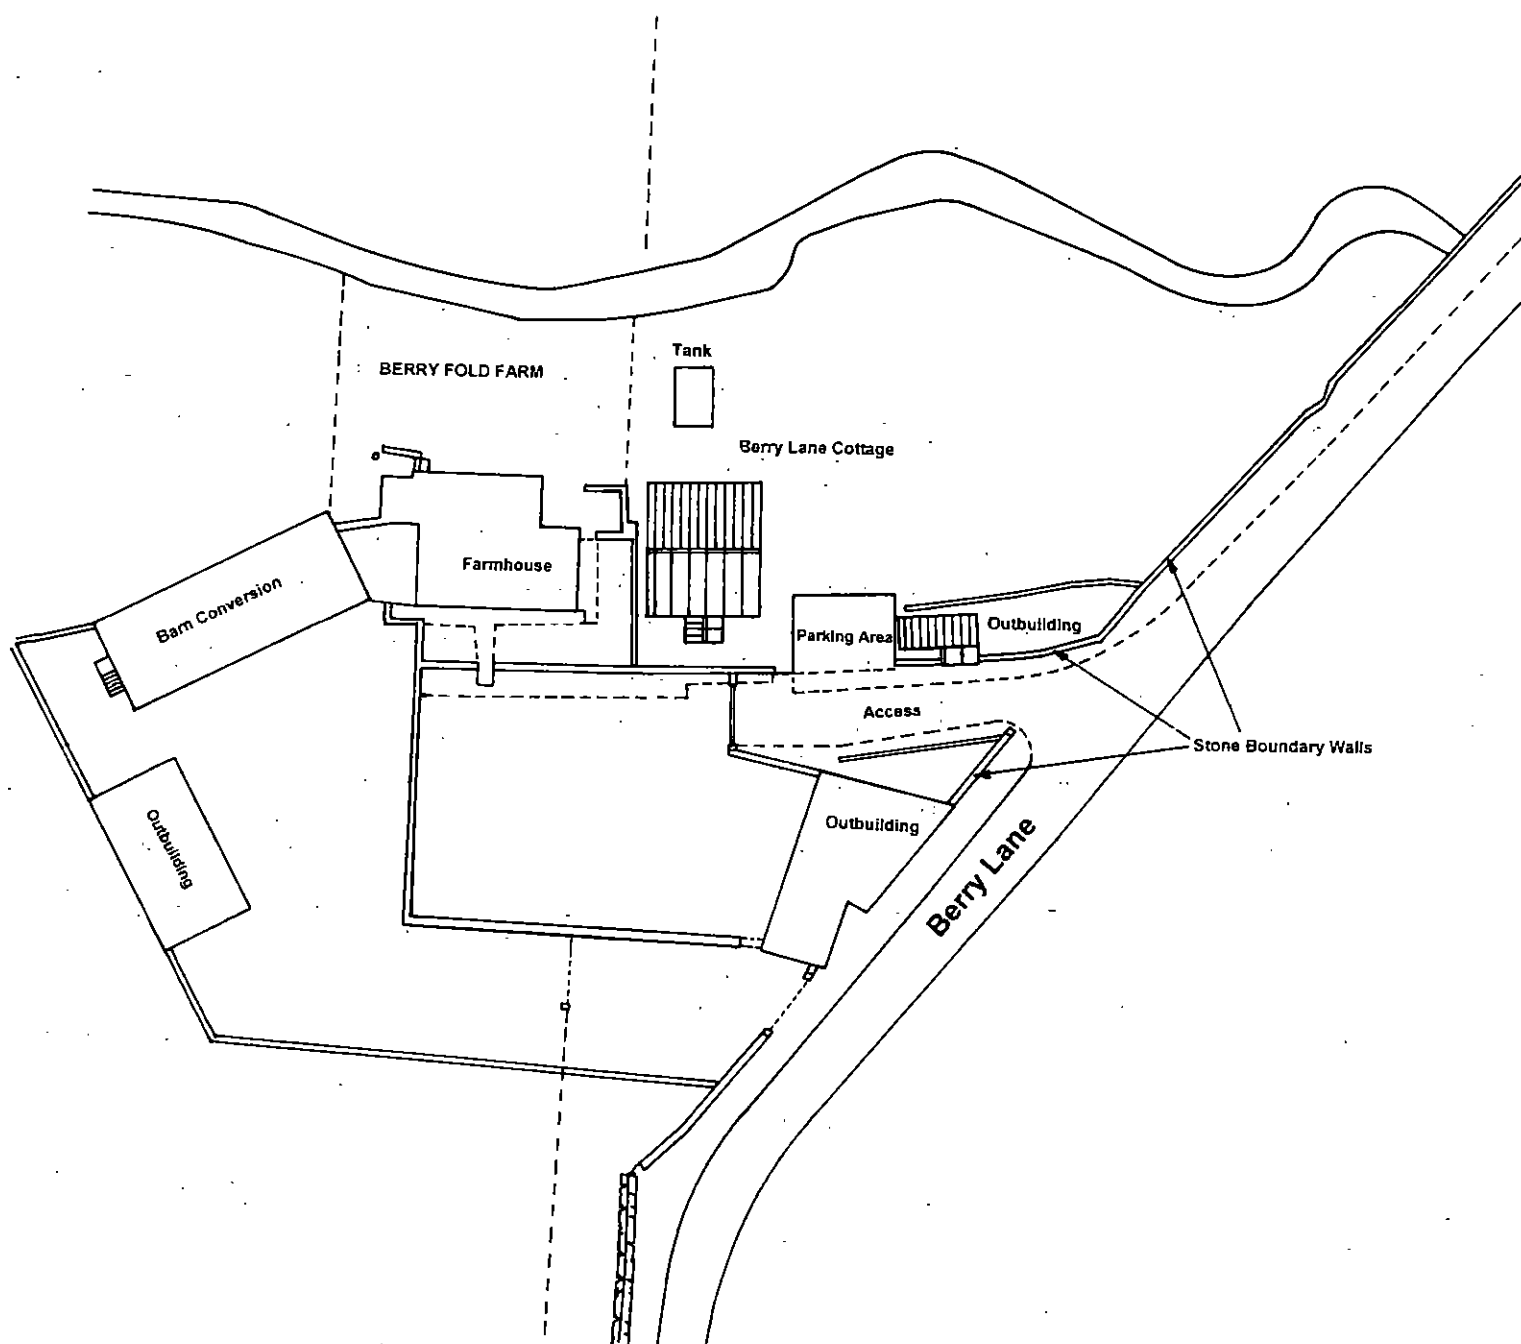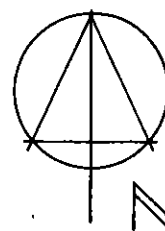

Proposed Site Layout Plan


Simon Elliott Associates

Planning & Development Consultants


Berry Lane Cottage, Berry Lane, Howbrook.

Drawing No. SEA/902/G/006


Plan Scale 1:500 - February 2024

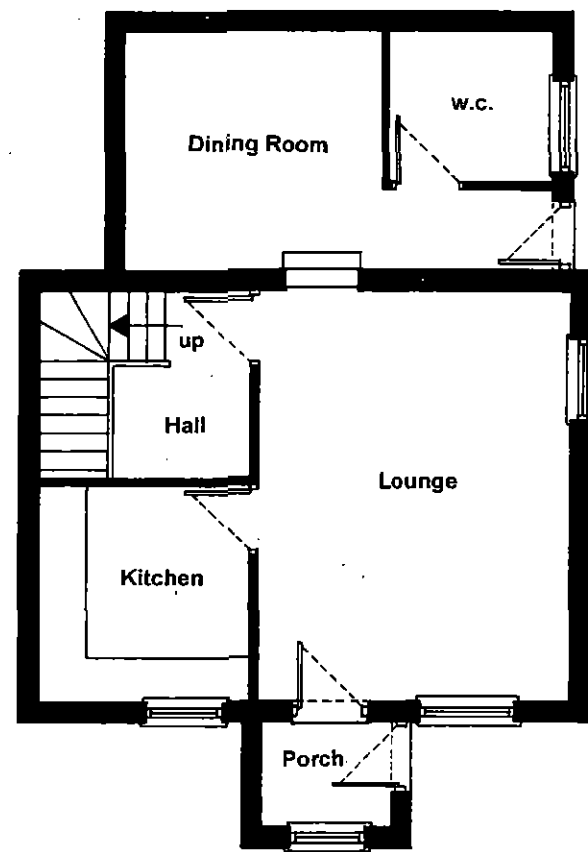


Existing Ground Floor Plan

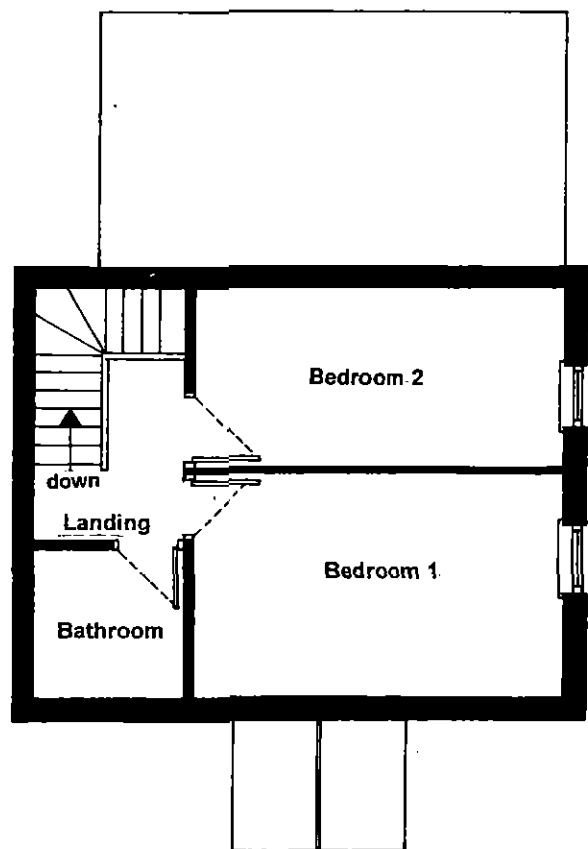


Existing First Floor Plan

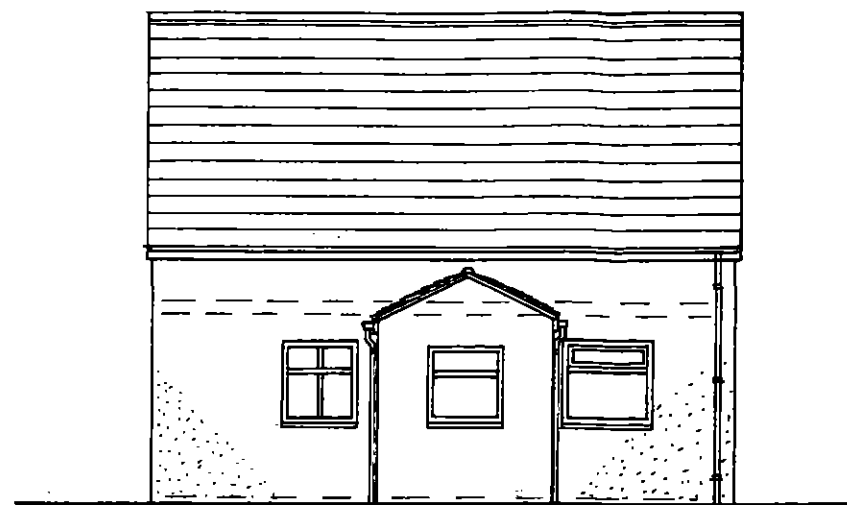


Existing Front Elevation

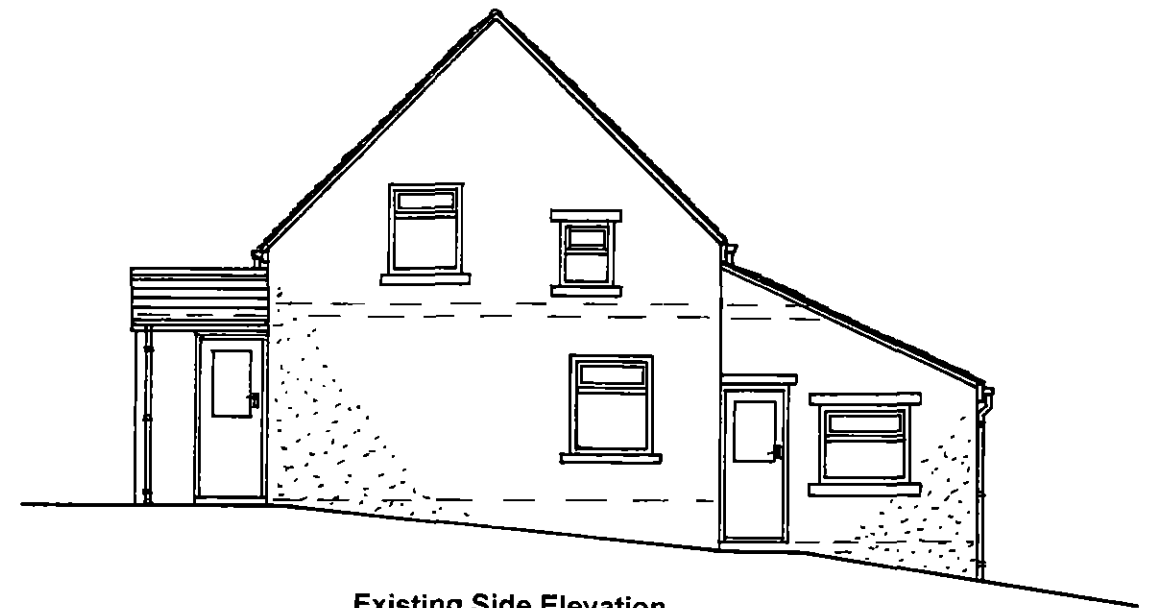

Existing Side Elevation

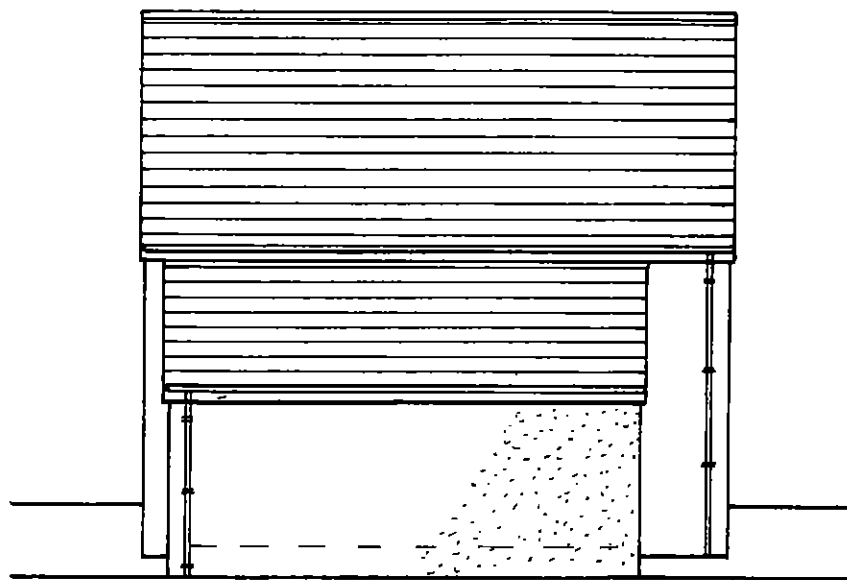

Existing Rear Elevation

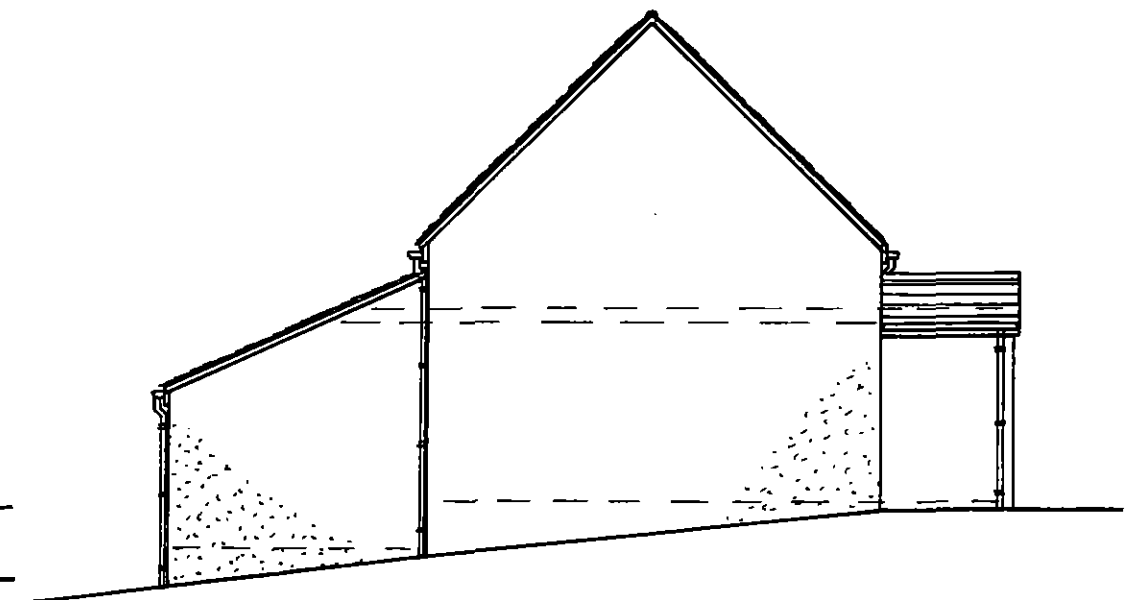

Existing Side Elevation

Simon Elliott Associates


Planning & Development Consultants

Berry Lane Cottage, Berry Lane, Howbrook.


Proposed Erection of Replacement Dwellinghouse.

Drawing No. SEA/902/G/001


Plan Scale 1:100 - February 2024

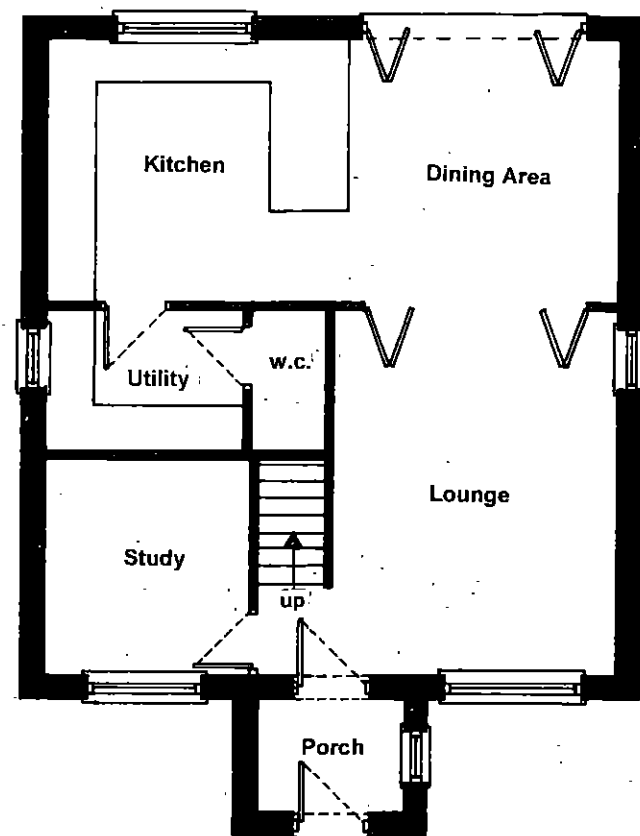

Proposed Ground Floor Plan

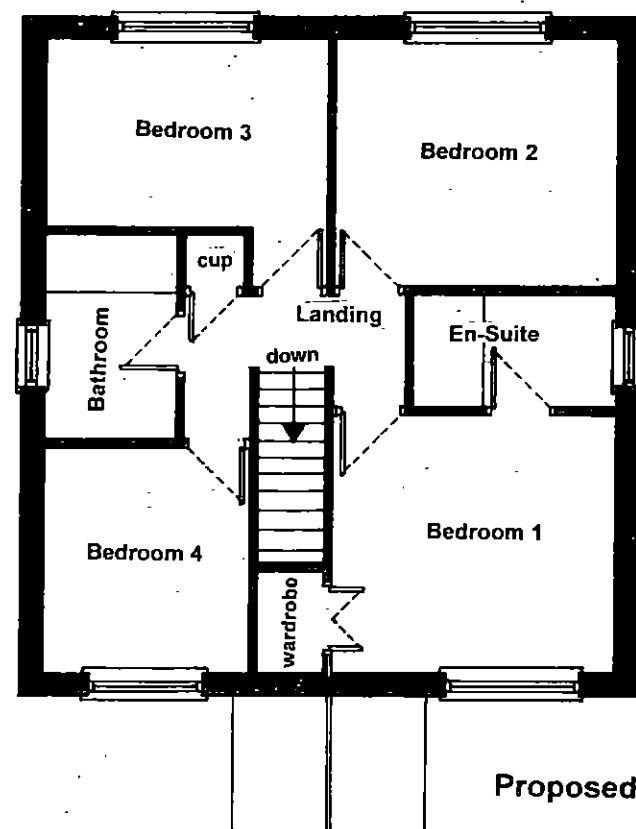


Proposed First Floor Plan

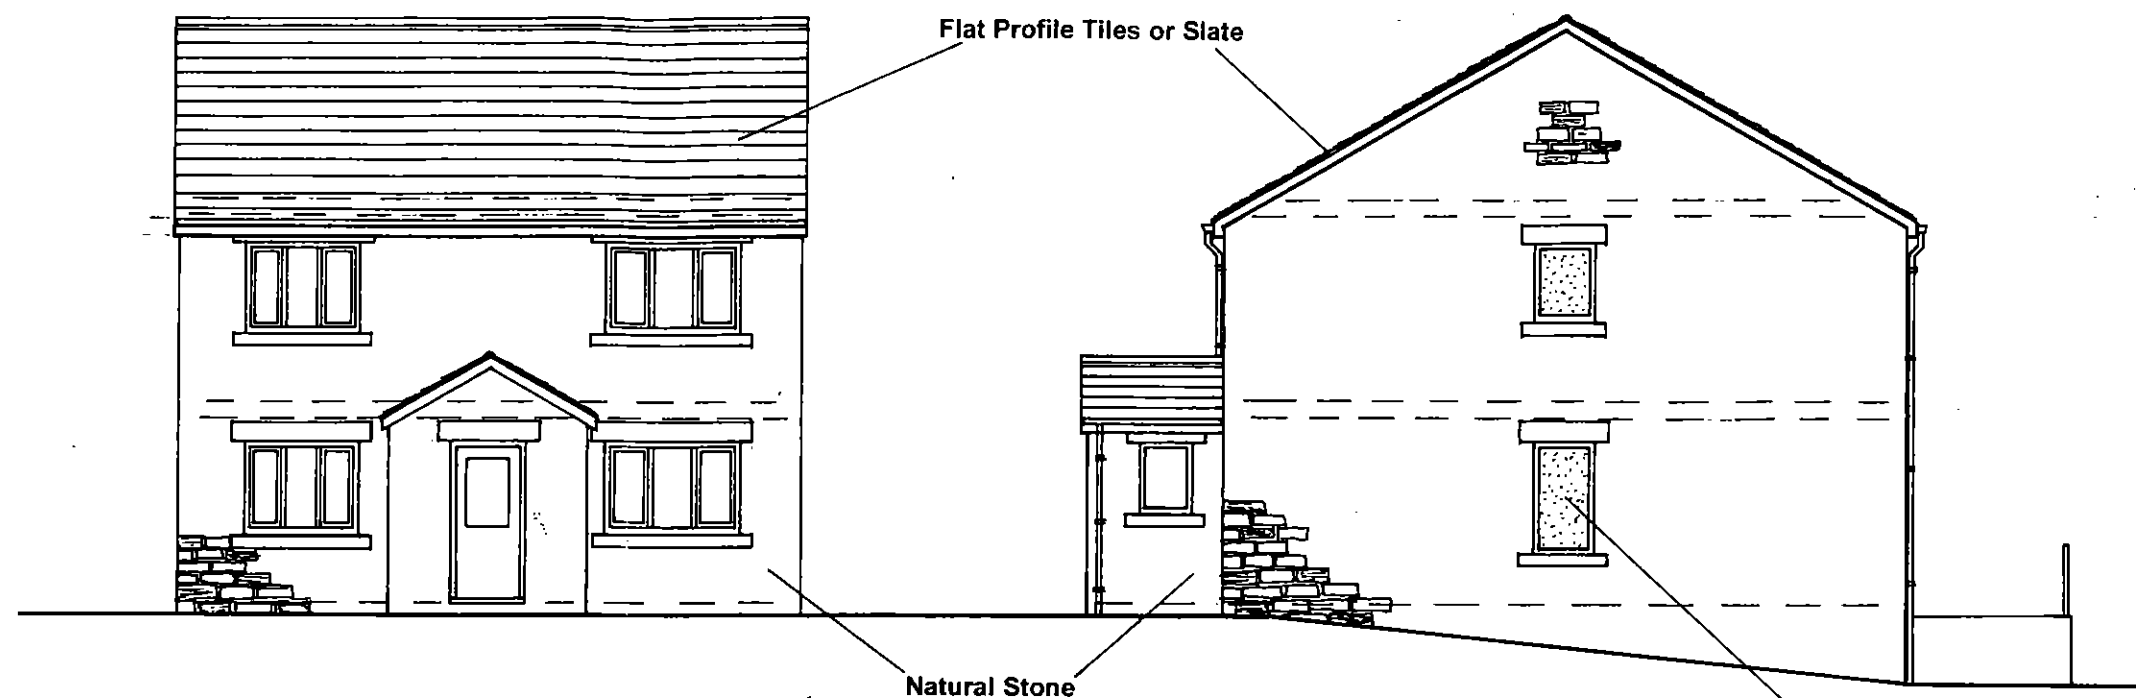

Proposed Front Elevation

Proposed Side Elevation

Obscure Glazed Windows

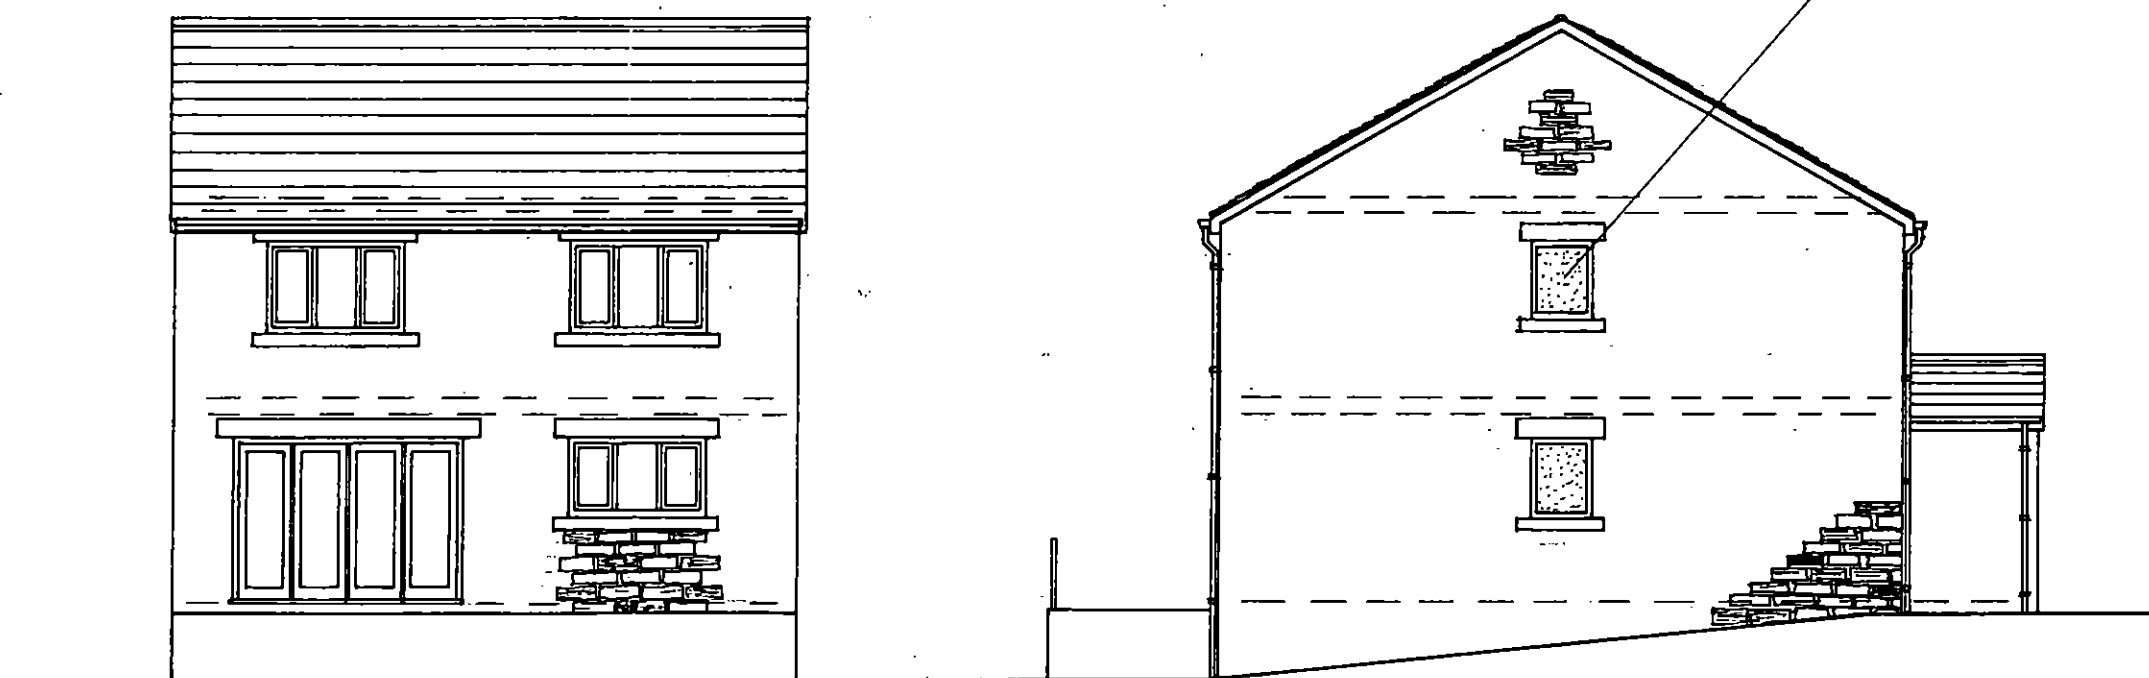

Proposed Rear Elevation

Proposed Side Elevation

Dwelling to Replace Existing on Plot 1

Simon Elliott Associates

Planning & Development Consultants

Berry Lane Cottage, Berry Lane, Howbrook.

Proposed Erection of Replacement Dwellinghouse.

Drawing No. SEA/902/G/002

Plan Scale 1:100 - February 2024