


Drawing No.	Rev No.
MSR001 -003	B

SCALE BARS


1:100	1	2	3	4	5
1:200	2	4	6	8	10
1:500	5	10	15	20	25
1:1250	25	50			

DO NOT SCALE: Contractor to check all dimensions and report any omissions or errors

NOTES

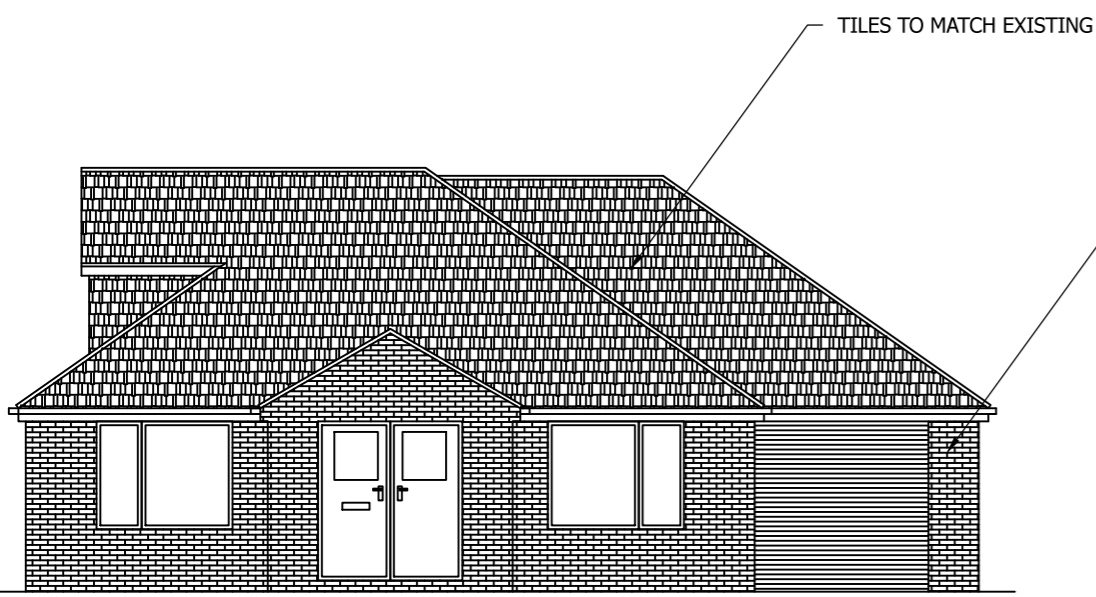


PROPOSED FRONT ELEVATION
SCALE 1:100 AT A3

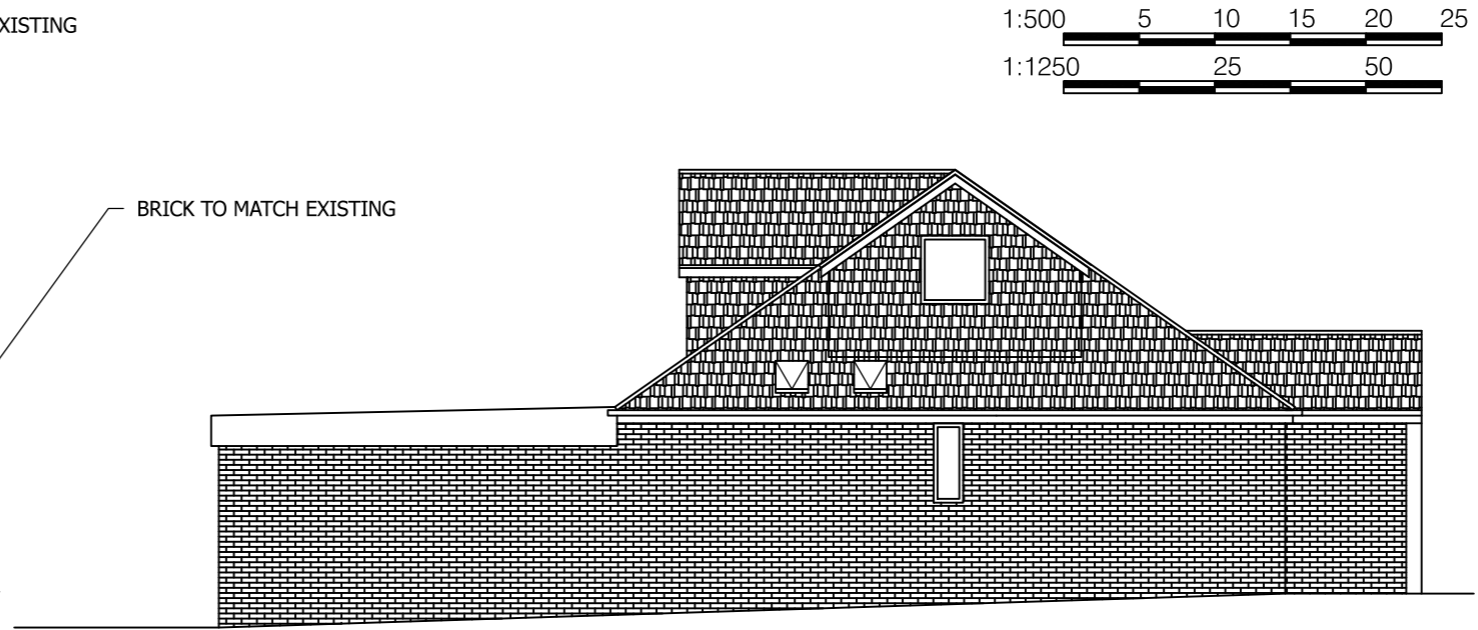

PROPOSED END ELEVATION
SCALE 1:100 AT A3



PROPOSED REAR ELEVATION
SCALE 1:100 AT A3

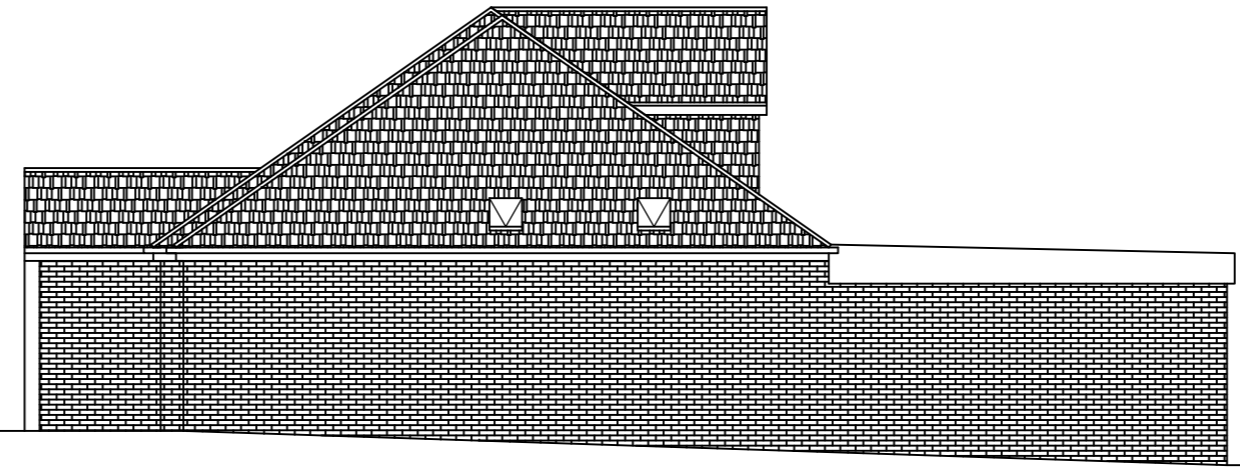

PROPOSED END ELEVATION
SCALE 1:100 AT A3

B	Rear reduced to 5m	JRB		18/12/24	
A	Dormers now tiled	JRB		12/12/24	
Rev	Description	By	Chk	App	Date

JRB DESIGNS Ltd
1 Saville Road
Cudworth
Barnsley
S72 8LT
Tel: 01226 383542
Fax: 01226 380078
Mob: 07970 541192
Email: john@jrbdesigns.co.uk

This drawing is copyright. © jrbdesigns Ltd.

Client **MR. S ROBINSON**

Drawing Title **PROPOSED ELEVATIONS**

Address **34 HALL ROYD LANE
SILKSTONE COMMON
BARNSELY
S75 4PP**

Project Title: **PROPOSED SINGLE STOREY REAR & SIDE EXTENSION**

Purpose of Issue: **PLANNING**

Drawing Status: **FIRST ISSUE**

Scale at A3 AS SHOWN	Drawn By JRB	Date 19/08/2024
Checked By	Date 19/08/2024	Approved By Date 19/08/2024

Project No. MSR001	Drawing No. 003	Revision B
------------------------------	---------------------------	----------------------

APPROVAL INFORMATION TENDER CONTRACT CONSTRUCTION