


EXISTING SIDE ELEVATION
SCALE 1:100



EXISTING REAR ELEVATION
SCALE 1:100

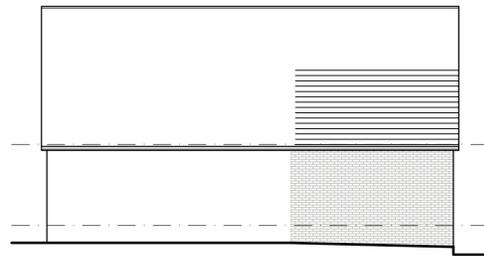


PROPOSED SIDE ELEVATION
SCALE 1:100




PROPOSED REAR ELEVATION
SCALE 1:100




BLOCK PLAN
SCALE 1:500

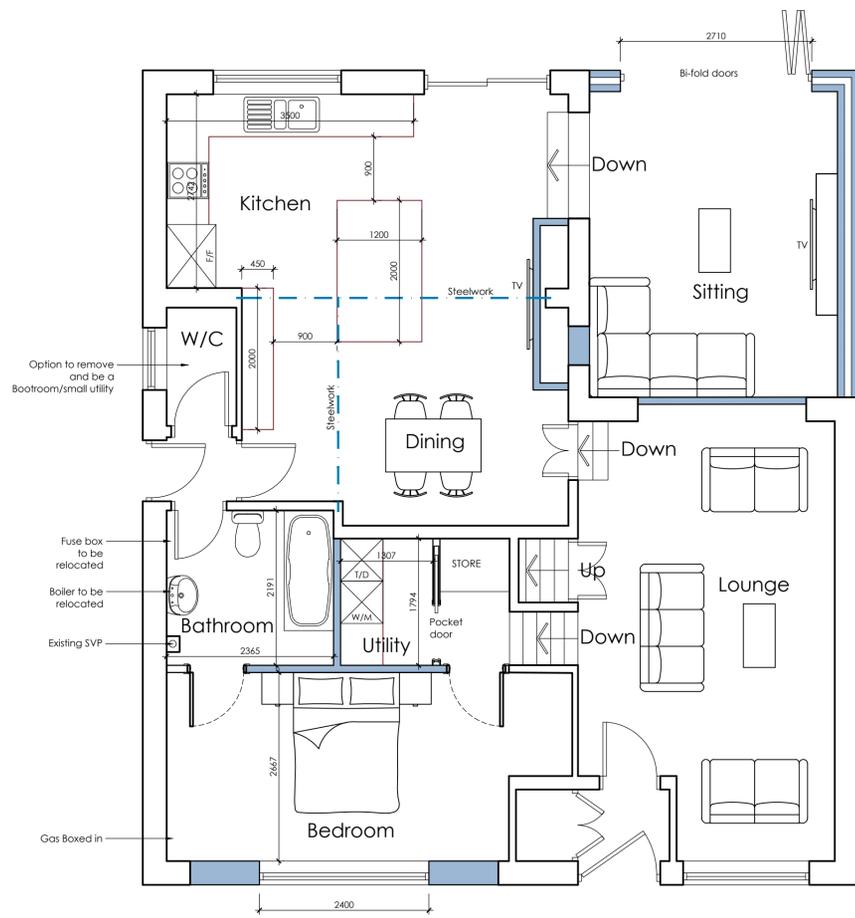

PROPOSED GROUND FLOOR PLAN
SCALE 1:50

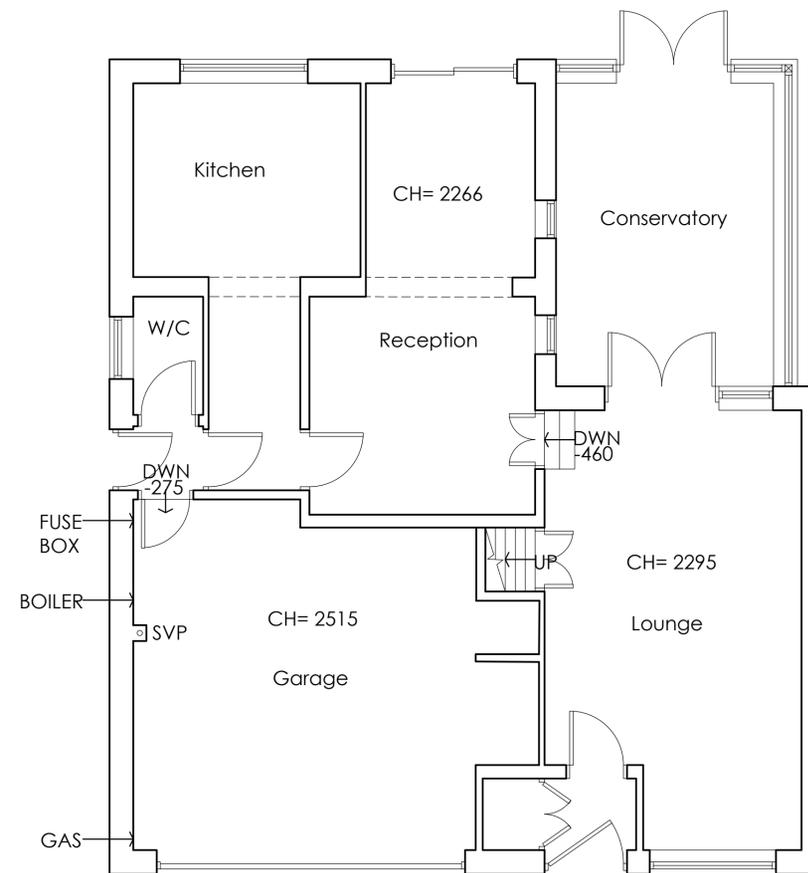

EXISTING GROUND FLOOR PLAN
SCALE 1:50

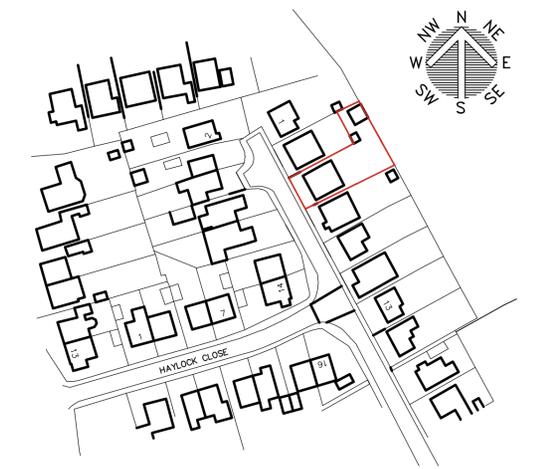

LOCATION PLAN
SCALE 1:1250

		OFFICE ONE, DRILL HALL, 11 EASTGATE, BARNSELEY, S70 2EU		Phone: 01226 208482 Email: info@whiteagus.co.uk Web: www.whiteagus.co.uk	
Project: INTERNAL ALTERATIONS AT 5 AVON CLOSE, HIGHAM BARNSELEY, S75 1PD			Client: STEVE & HELEN		
Drawing Title: PLANS AND ELEVATIONS			Date: MARCH 2025	Scale: 1:50 & 1:100 @ A1	Ref: 24-206
Date: 13/03/2025	Suffix: A	Description: KITCHEN REVISED	Date: 18/03/2025	Suffix: B	Description: ELEVATIONS ADDED
			Dwg. No: 01	Rev: B	