



LOCATION PLAN 1:1250

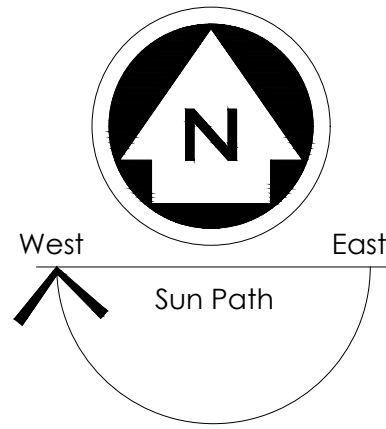


**PLANNING ONLY PLANS**

NOT TO BE USED FOR CONSTRUCTION

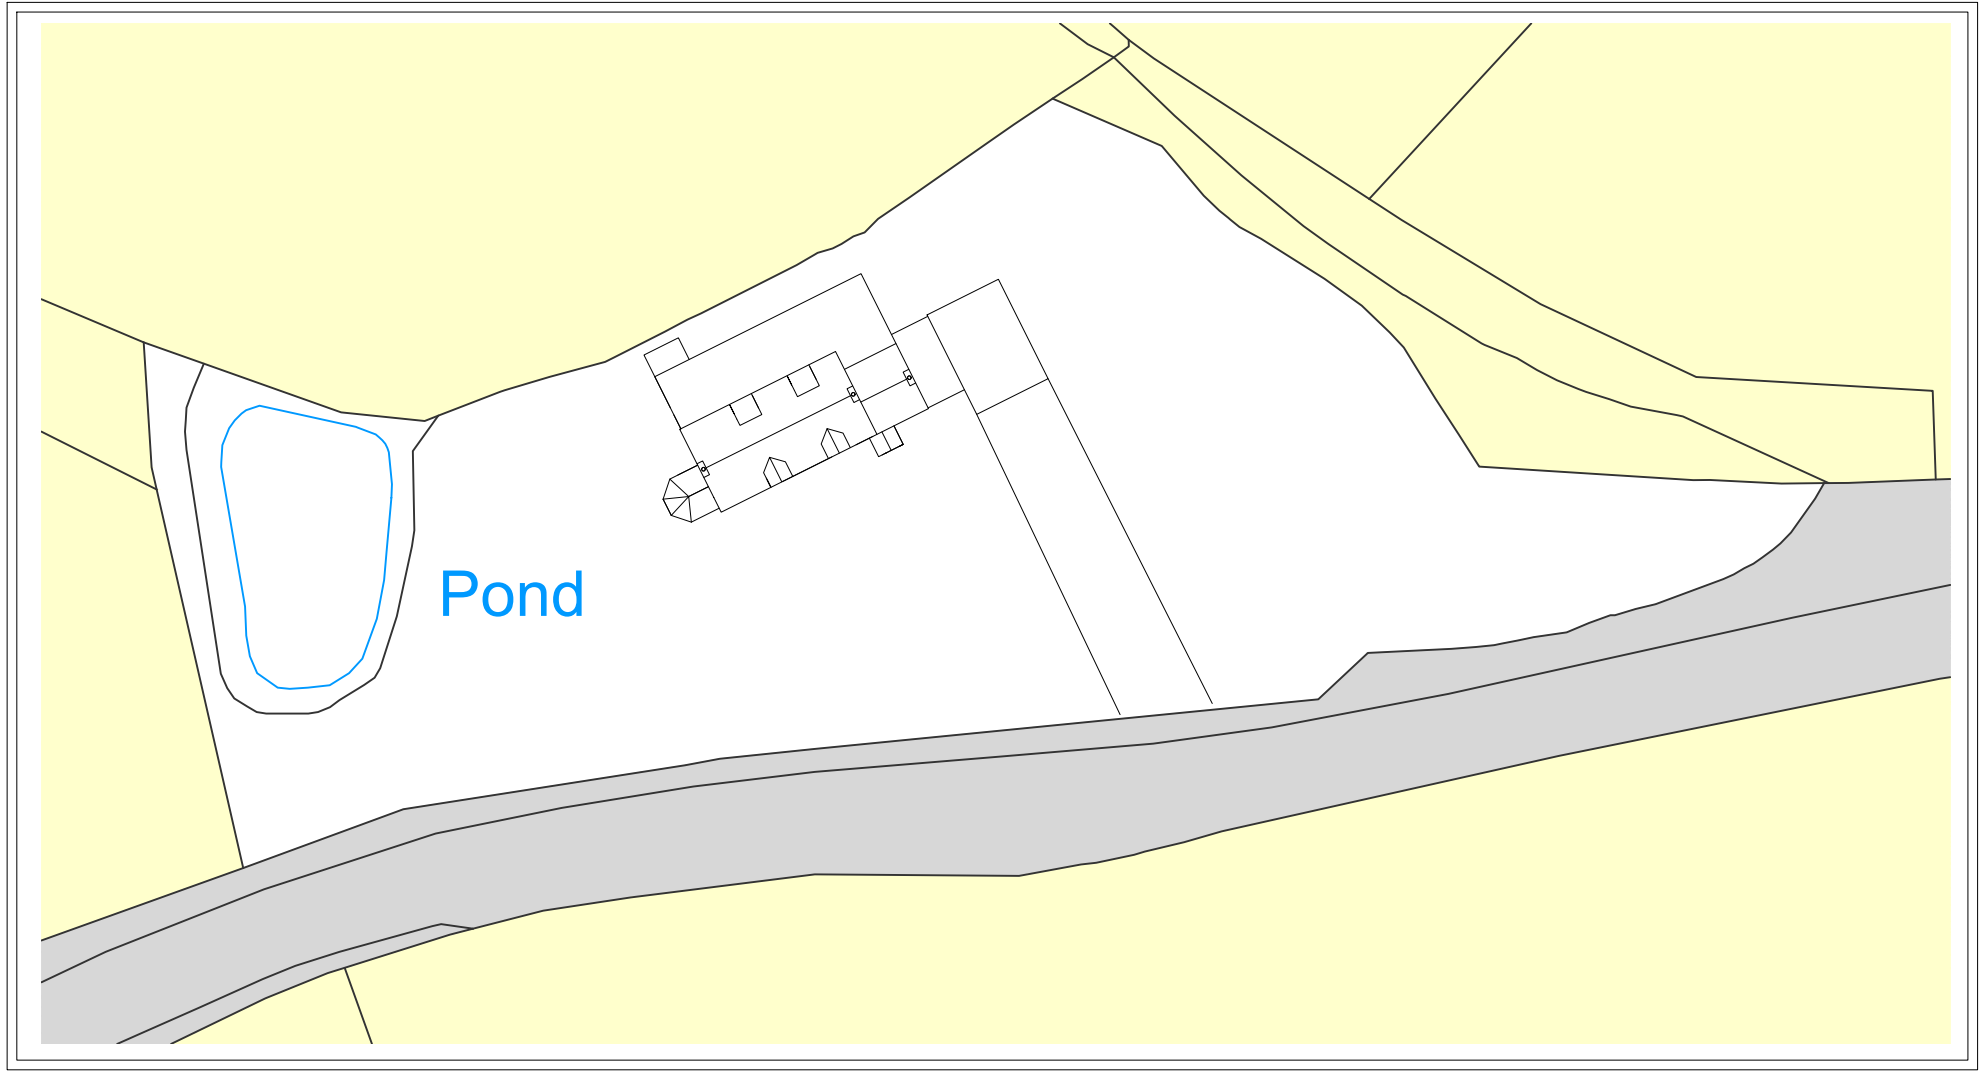

EXISTING SITE PLAN 1:500

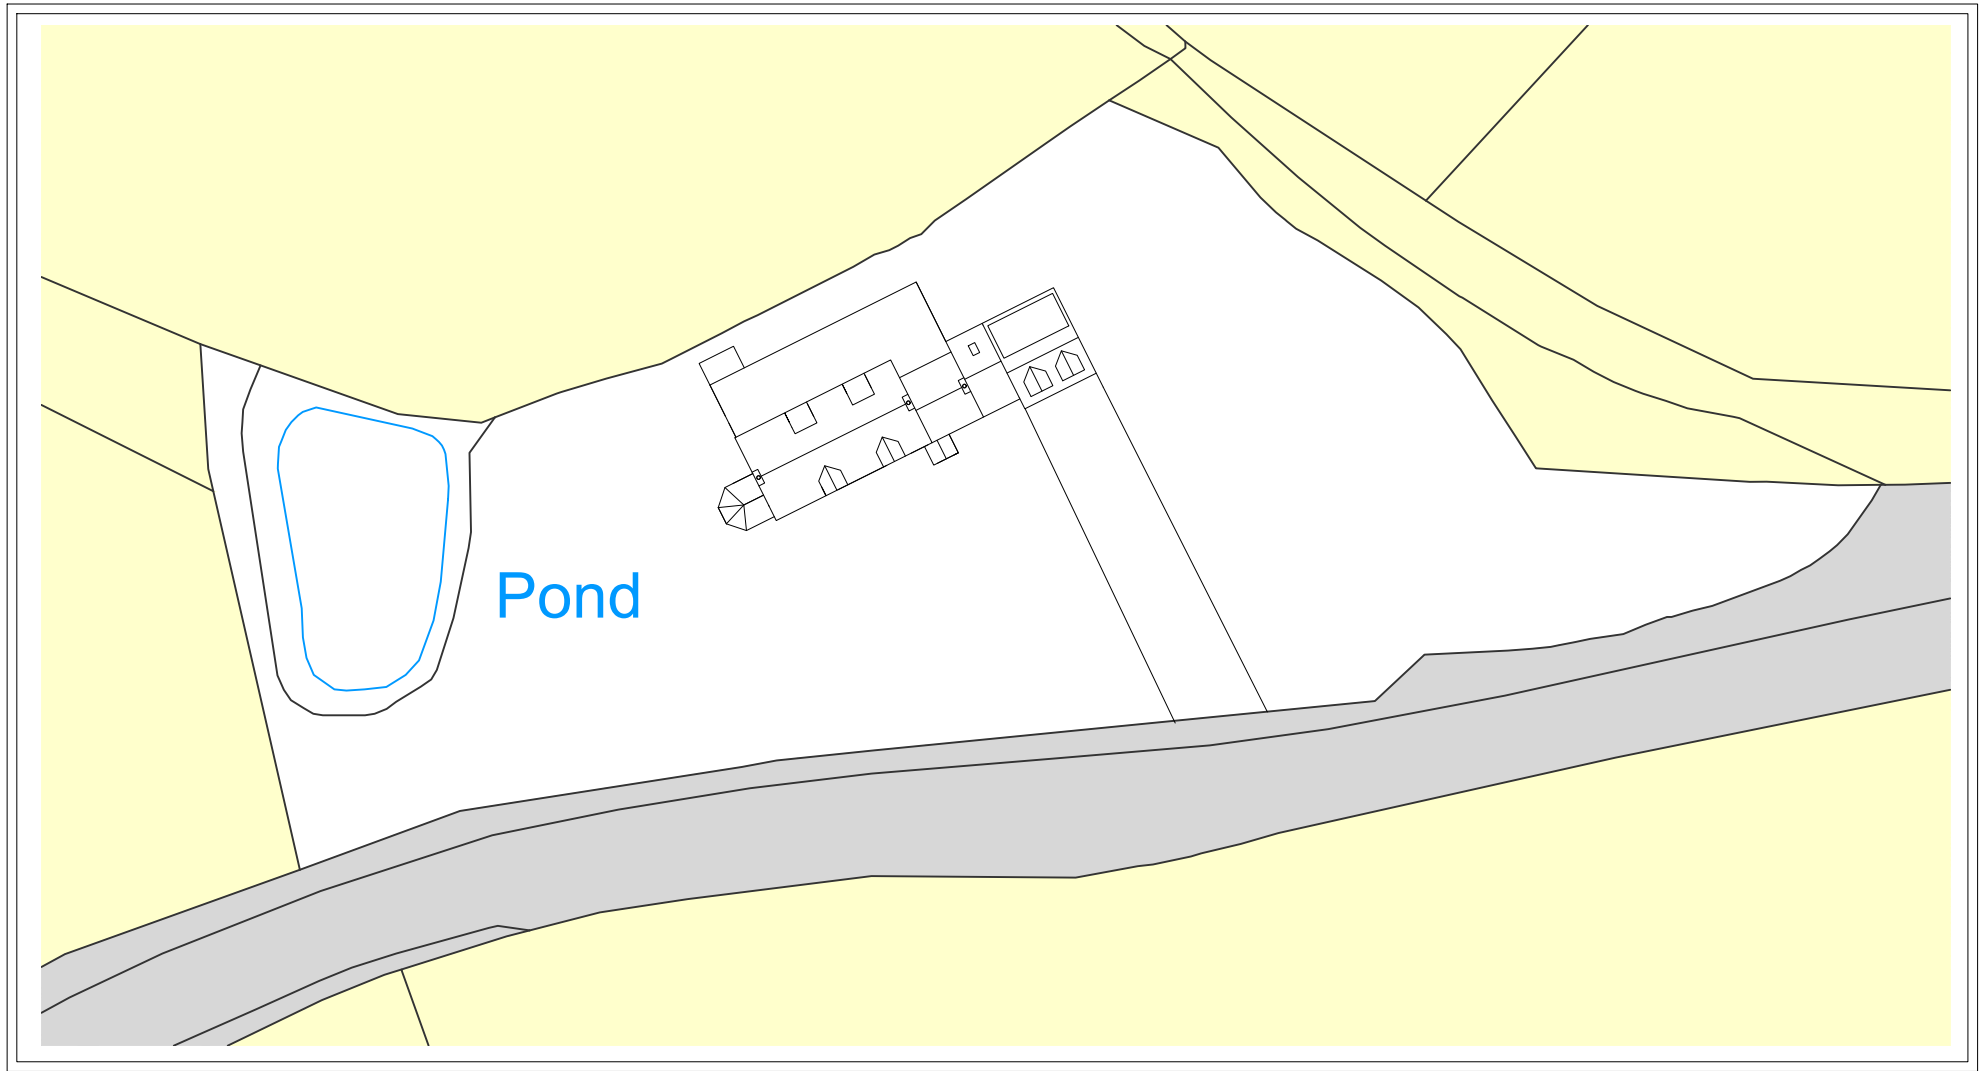

PROPOSED SITE PLAN 1:500

Ordnance Survey (c) Crown Copyright 2023.

NOTES

ALL DIMENSIONS TO BE CHECKED ON SITE  
ALL SUBJECT TO STRUCTURAL ENGINEERS CHECKS AND CALCULATIONS  
TO BE READ IN CONJUNCTION WITH CONSTRUCTION SPECIFICATION  
DO NOT SCALE FROM THIS DRAWING EXCEPT FOR THE PURPOSES OF LOCAL AUTHORITY PLANNING  
IF ANY VARIATIONS ARE MADE TO SPECIFICATION/DRAWINGS WITHOUT DK DESIGNS FPT LTD KNOWLEDGE, DK DESIGNS  
FPT LTD WILL NOT BE HELD ACCOUNTABLE FOR NON COMPLIANCE OF PLANNING AND BUILDING REGULATIONS

This drawing and all the information shown is the property of DK Designs FPT Ltd and shall not be copied whole, or in part, or used for any other purpose without written permission of the Company

**DK DESIGNS**  
FUTURE PROJECTS TODAY

7A HAYWOOD HOUSE, HYDRA BUSINESS PARK  
NETHER LANE  
SHEFFIELD  
S35 1ZX  
TEL OFFICE:- 07591 206852  
WEB:- WWW.DK-DESIGNS.CO.UK  
EMAIL :- DESIGNS@DK-DESIGNS.CO.UK

Client  
Sue Coffey

The Cottage, Hermit Hill, Wortley  
Location, Existing and Proposed Site Plans

Scales:  
1:50 1:100 @ A1

Drawing Number:  
2023-090-001

Revision:

Date:  
Sept 2023


Drawn by:  
DCK/KLU

PROPOSED


PLANNING ONLY PLANS  
NOT TO BE USED FOR CONSTRUCTION

NOTES


ALL DIMENSIONS TO BE CHECKED ON SITE  
ALL SUBJECT TO STRUCTURAL  
ENGINEERS CHECKS AND  
CALCULATIONS  
TO BE READ IN CONJUNCTION  
WITH CONSTRUCTION SPECIFICATION  
DO NOT SCALE FROM THIS DRAWING  
EXCEPT FOR THE PURPOSES OF LOCAL  
AUTHORITY PLANNING  
IF ANY VARIATIONS ARE MADE TO  
SPECIFICATION/DRAWINGS WITHOUT DK  
DESIGNS KNOWLEDGE, DK DESIGNS WILL  
NOT BE HELD ACCOUNTABLE FOR NON  
COMPLIANCE OF PLANNING AND BUILDING  
REGULATIONS  
This drawing and all the information  
shown is the property of DK Designs and  
shall not be copied whole, or in part, or  
used for any other purpose without written  
permission of the Company

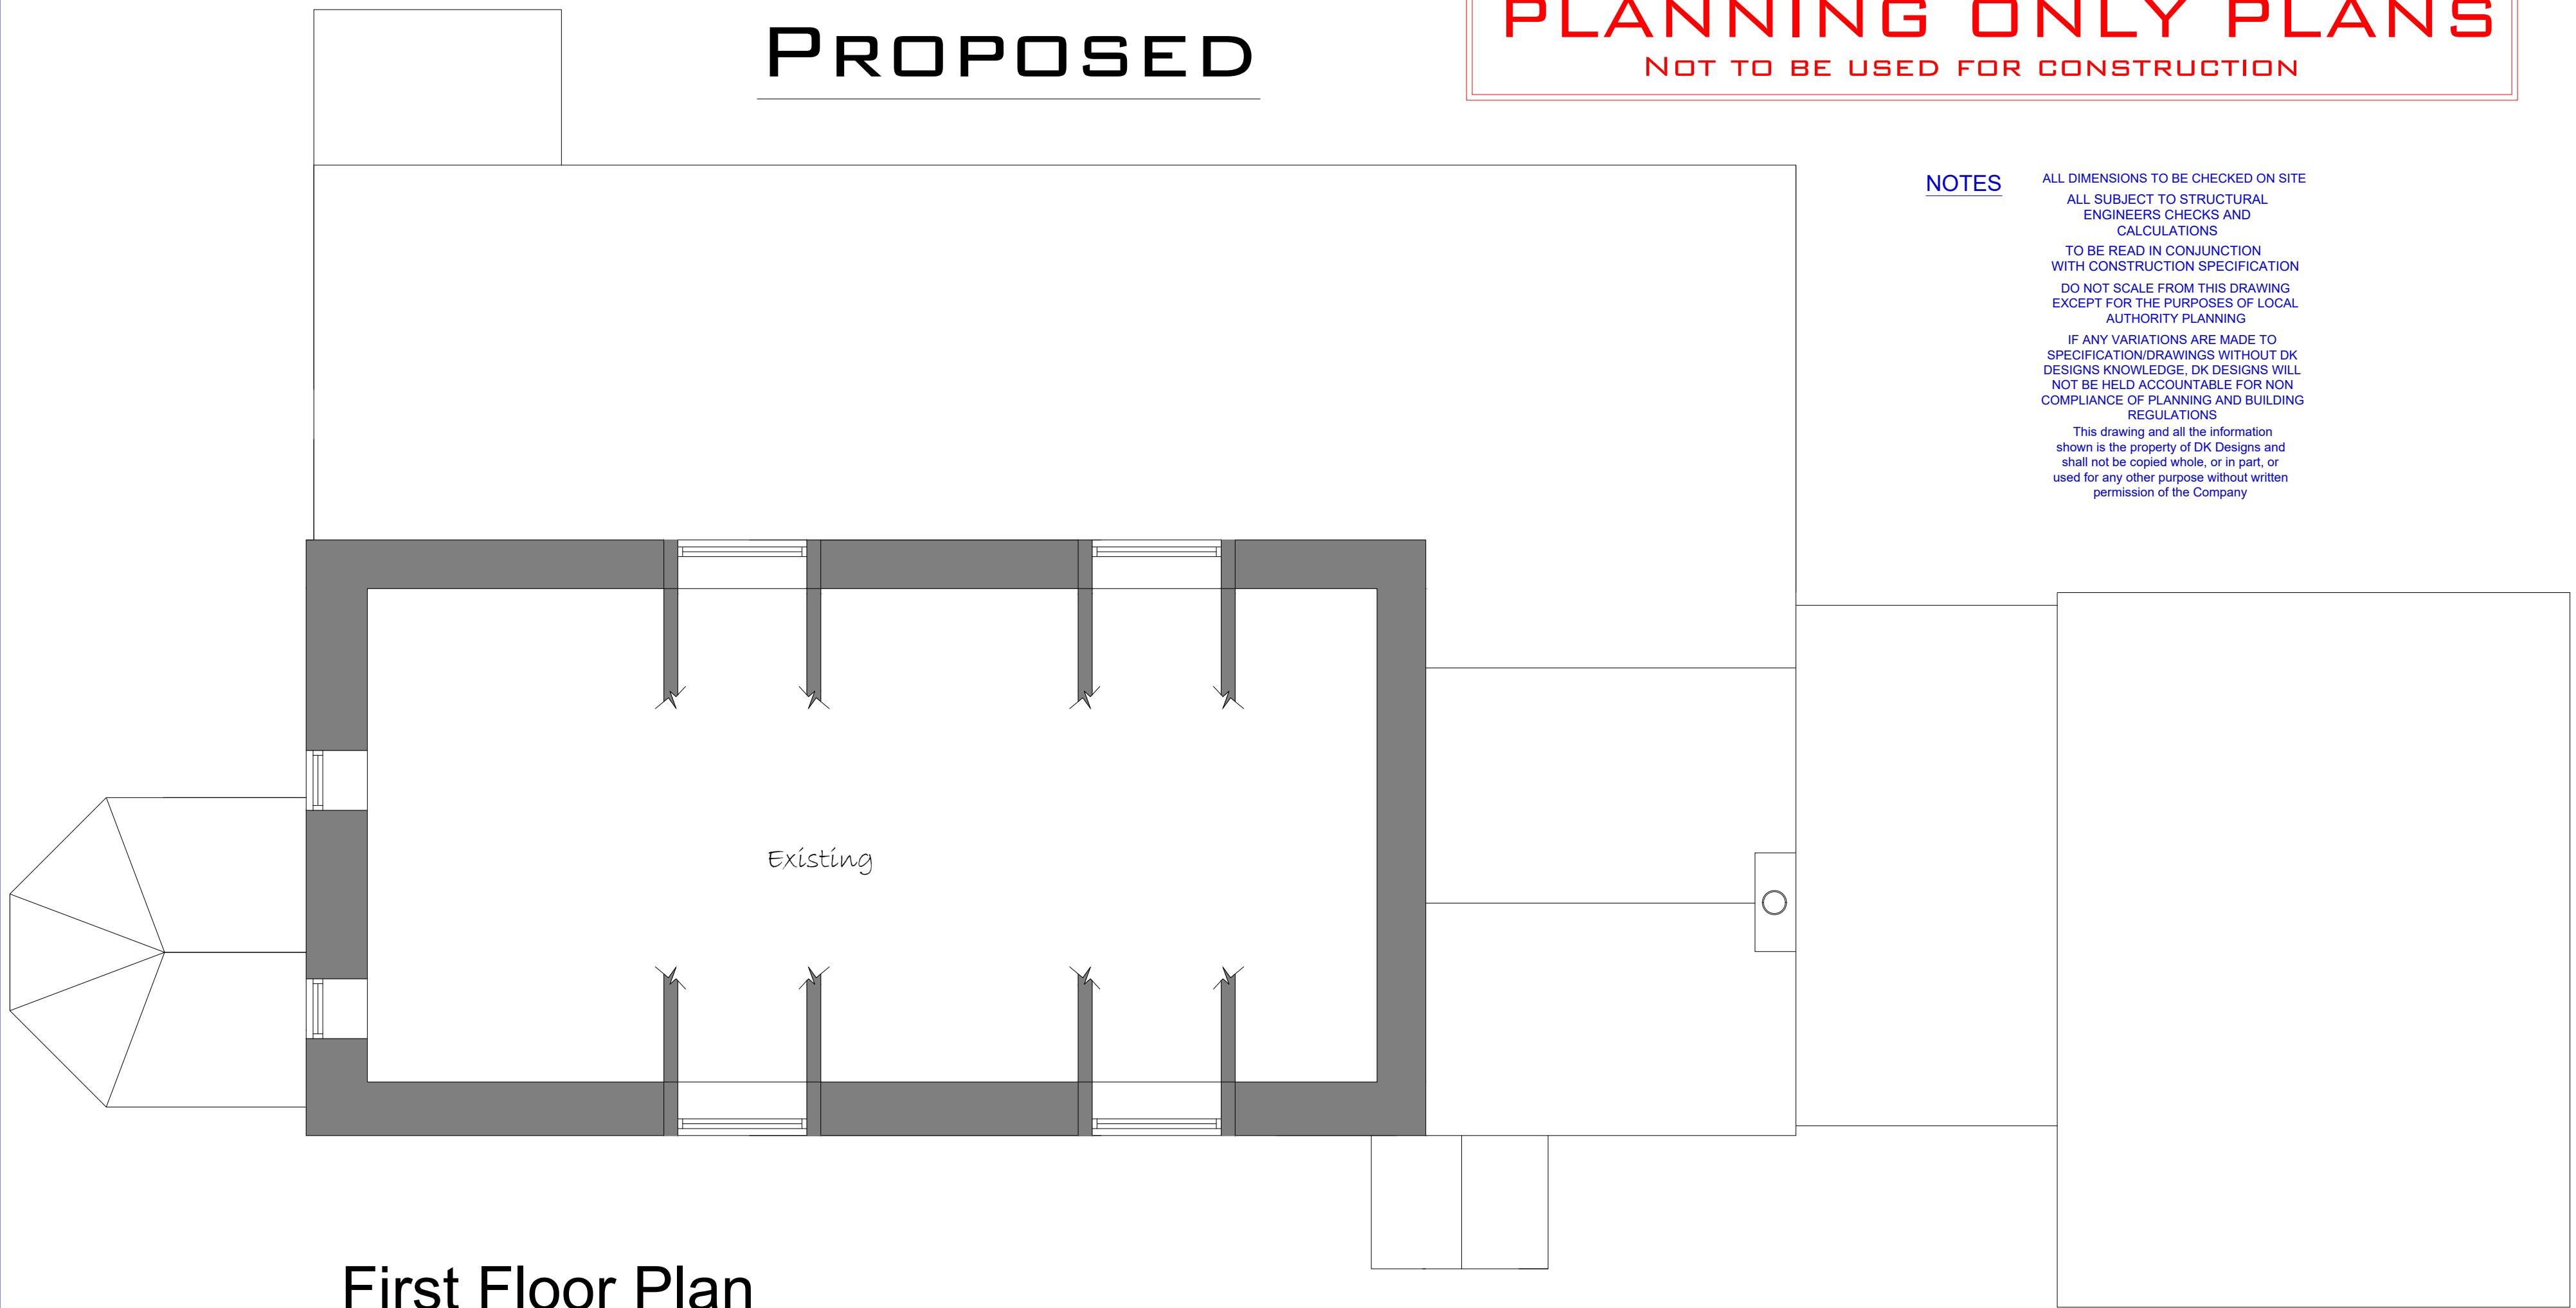

First Floor Plan

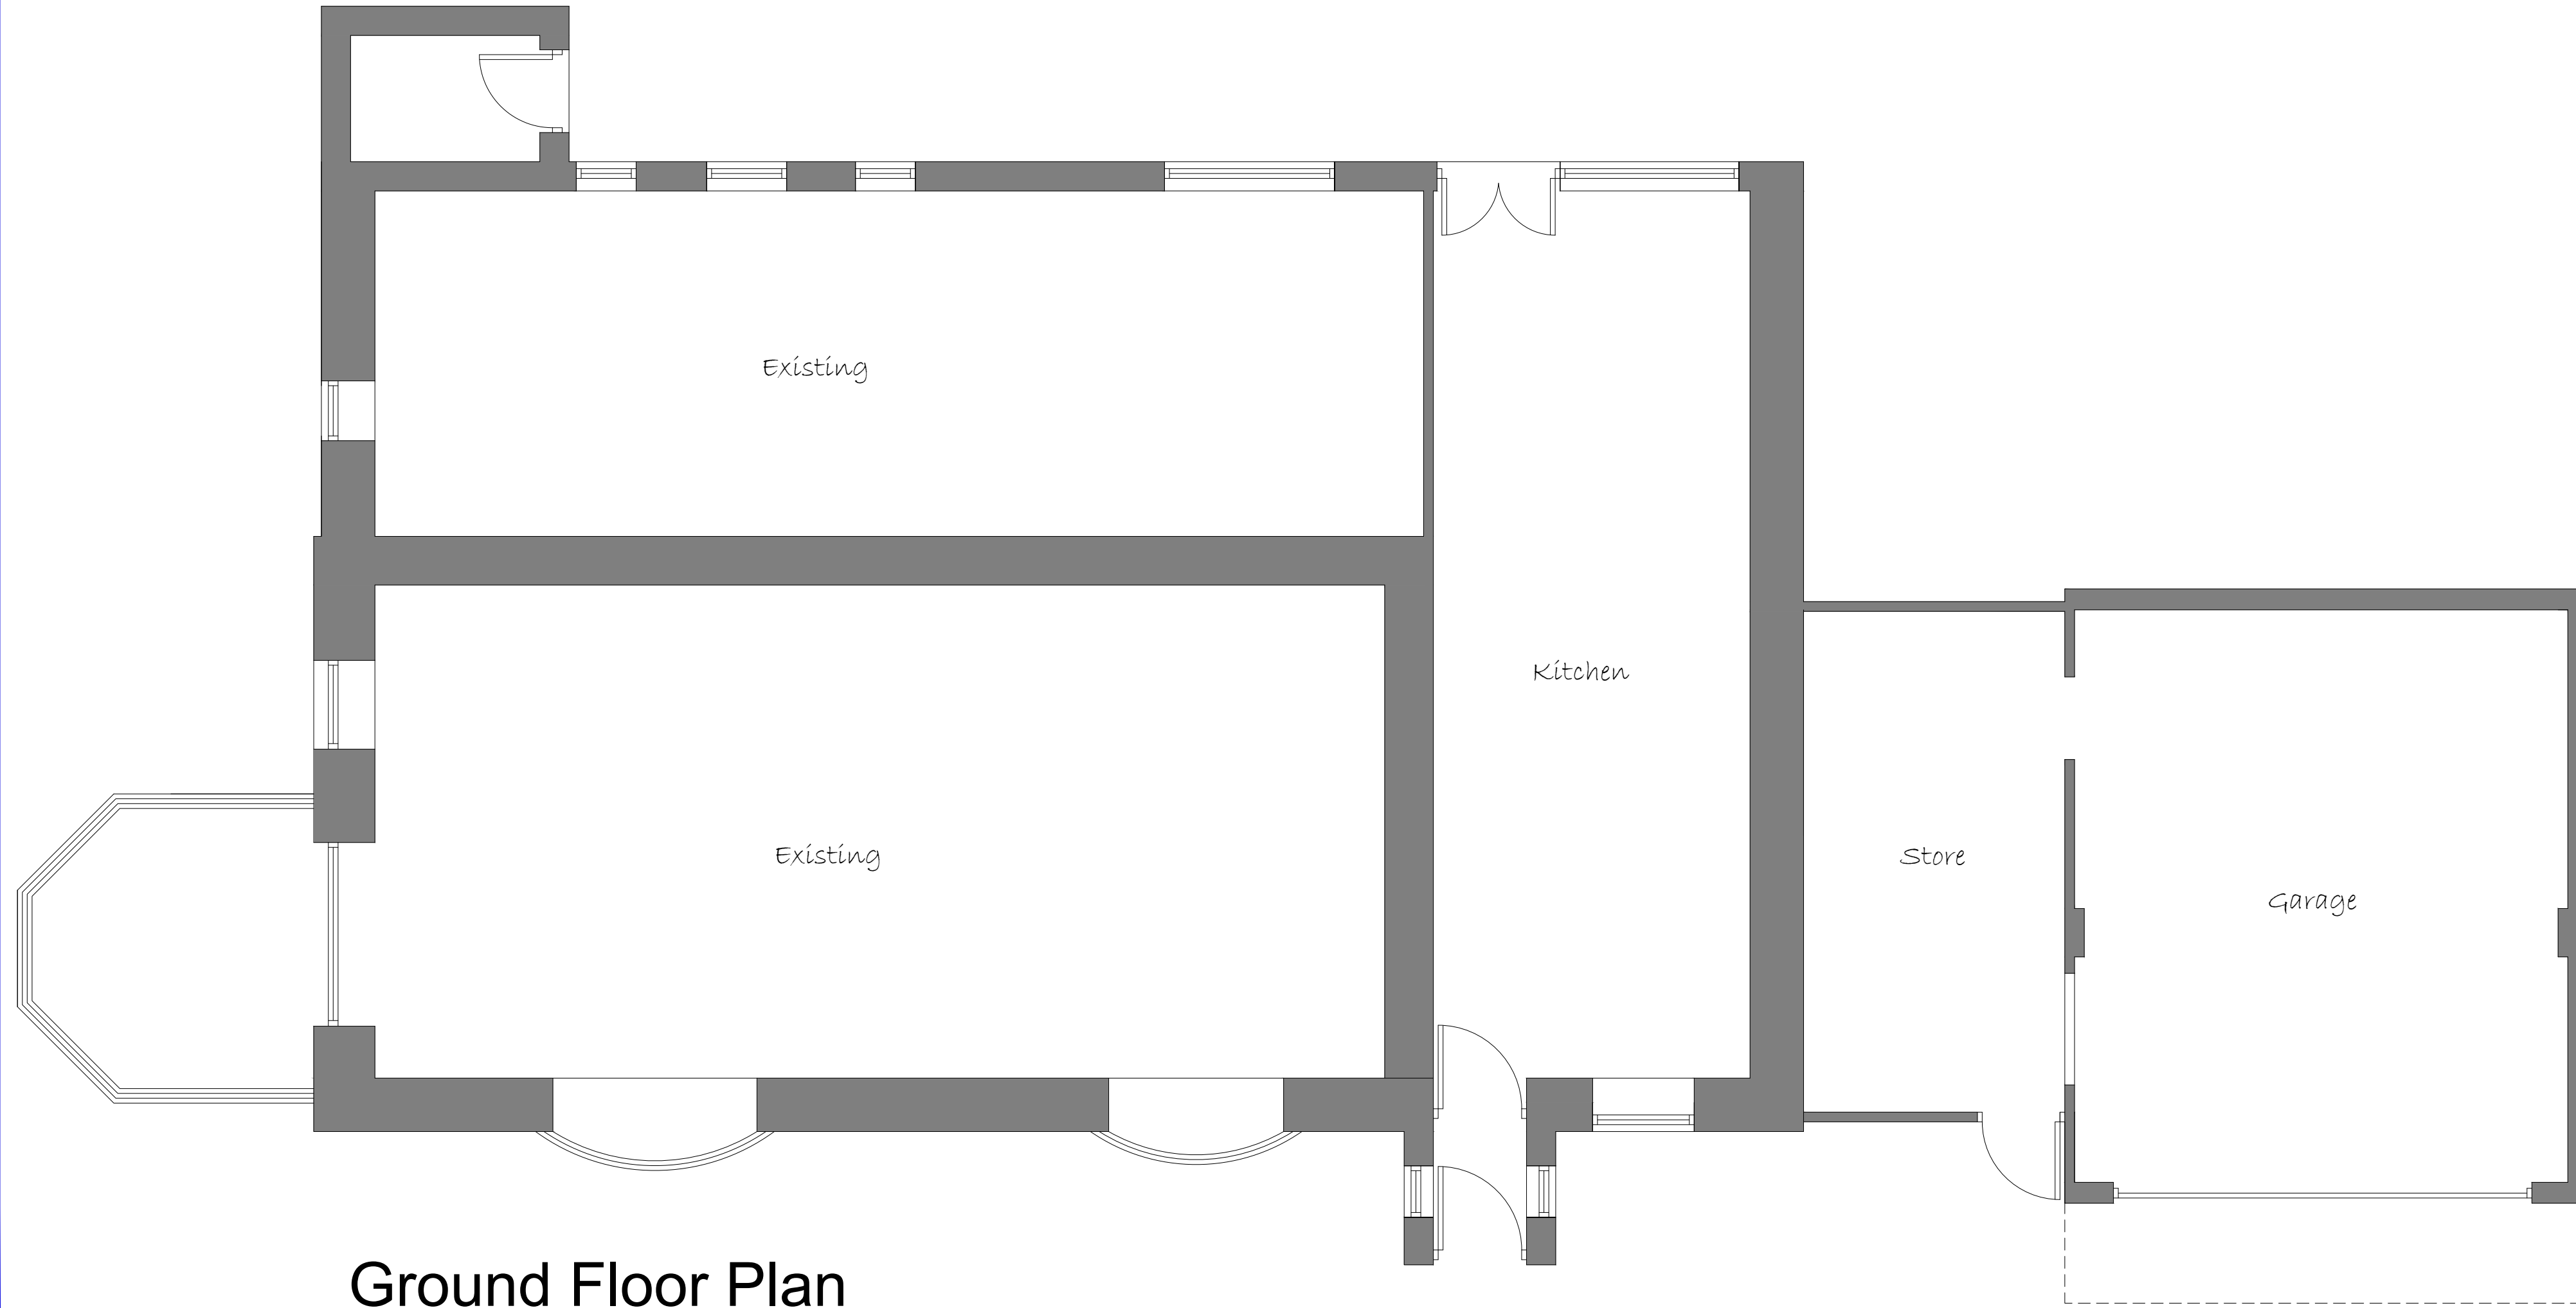


Ground Floor Plan

 

Front Elevation




Rear Elevation

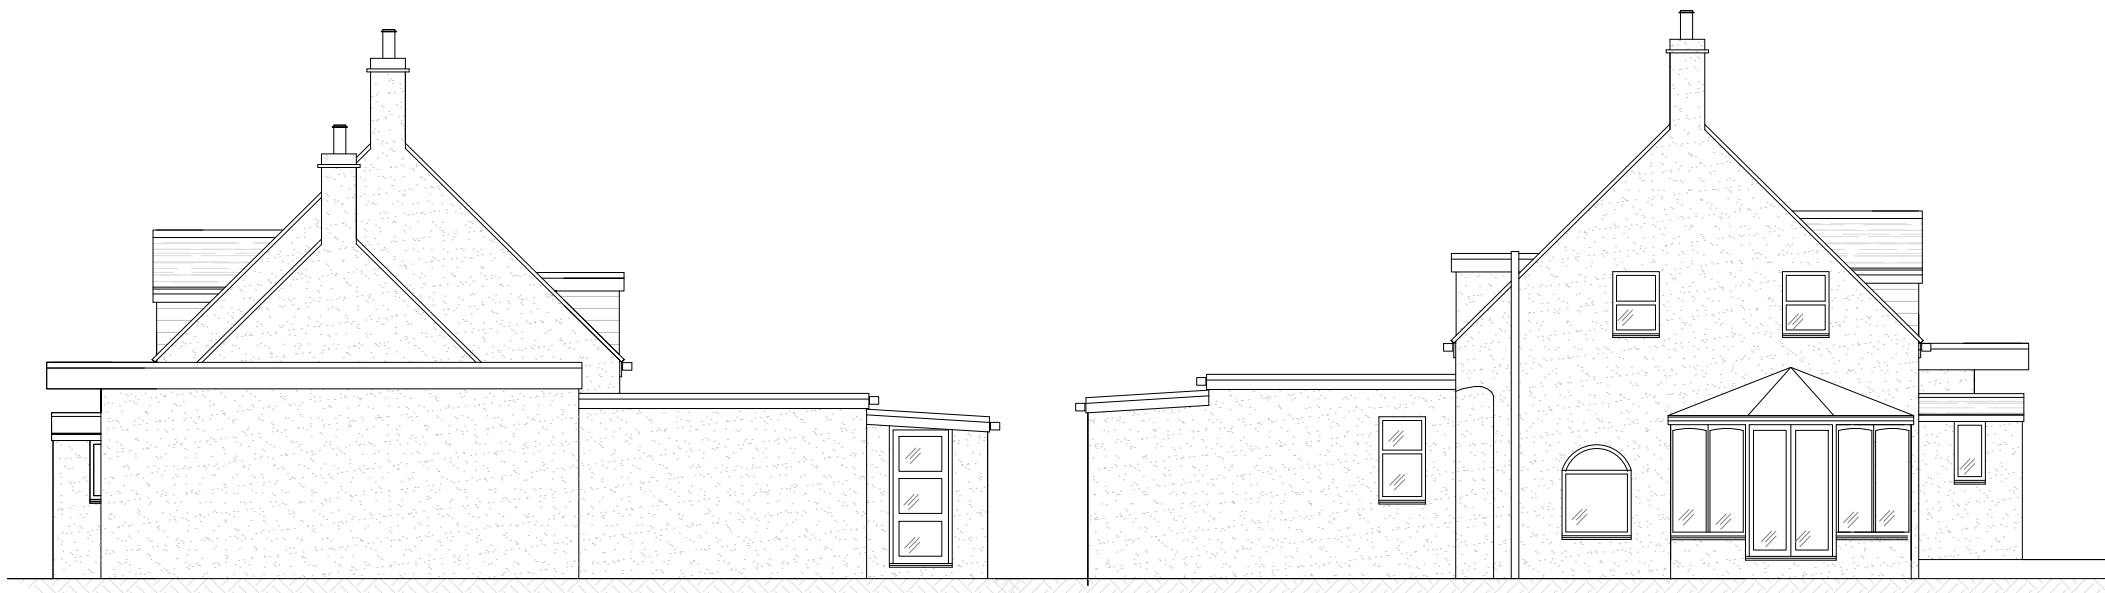

Side Elevation

Side Elevation

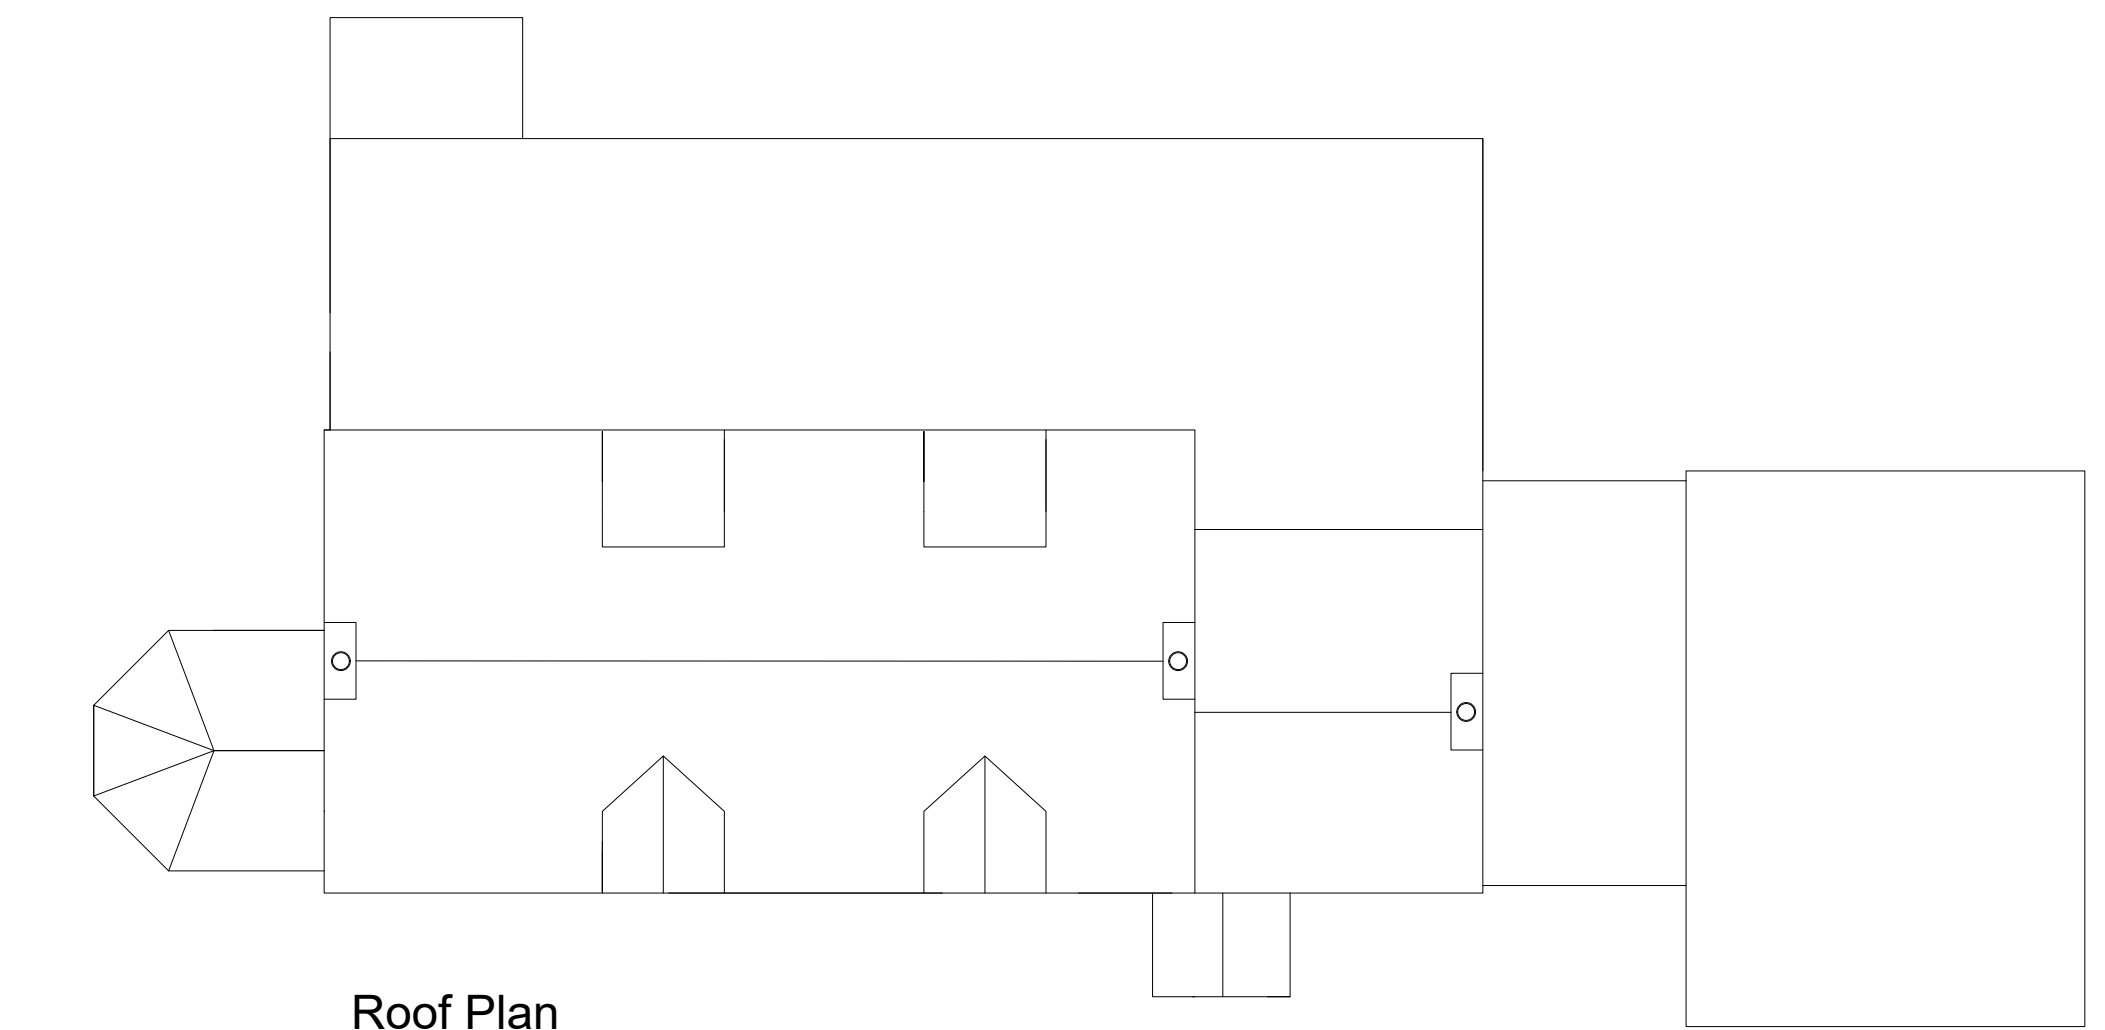

Roof Plan

Rev.	Date.	Remarks			
<b>DK DESIGNS</b> FUTURE PROJECTS TODAY			Client: Sue Coffey		
7A HAYWOOD HOUSE, HYDRA BUSINESS PARK NETHER LANE SHEFFIELD S35 1ZX TEL OFFICE:- 07591 206852 WEB:- WWW.DK-DESIGNS.CO.UK EMAIL :- DESIGNS@DK-DESIGNS.CO.UK			The Cottage, Hermit Hill, Wortley  EXISTING FLOOR PLANS AND ELEVATIONS		
Scales: 1:50 1:100 @ A1		Date: Sept 2023			
Drawing Number 2023-090-002		Revision:	Drawn by: DCK/KLU		




PROPOSED


PLANNING ONLY PLANS  
NOT TO BE USED FOR CONSTRUCTION

NOTES


ALL DIMENSIONS TO BE CHECKED ON SITE  
ALL SUBJECT TO STRUCTURAL  
ENGINEERS CHECKS AND  
CALCULATIONS  
TO BE READ IN CONJUNCTION  
WITH CONSTRUCTION SPECIFICATION  
DO NOT SCALE FROM THIS DRAWING  
EXCEPT FOR THE PURPOSES OF LOCAL  
AUTHORITY PLANNING  
IF ANY VARIATIONS ARE MADE TO  
SPECIFICATIONS/DRAWINGS WITHOUT DK  
DESIGNS KNOWLEDGE, DK DESIGNS WILL  
NOT BE HELD ACCOUNTABLE FOR NON  
COMPLIANCE OF PLANNING AND BUILDING  
REGULATIONS  
This drawing and all the information  
shown is the property of DK Designs and  
shall not be copied whole, or in part, or  
used for any other purpose without written  
permission of the Company

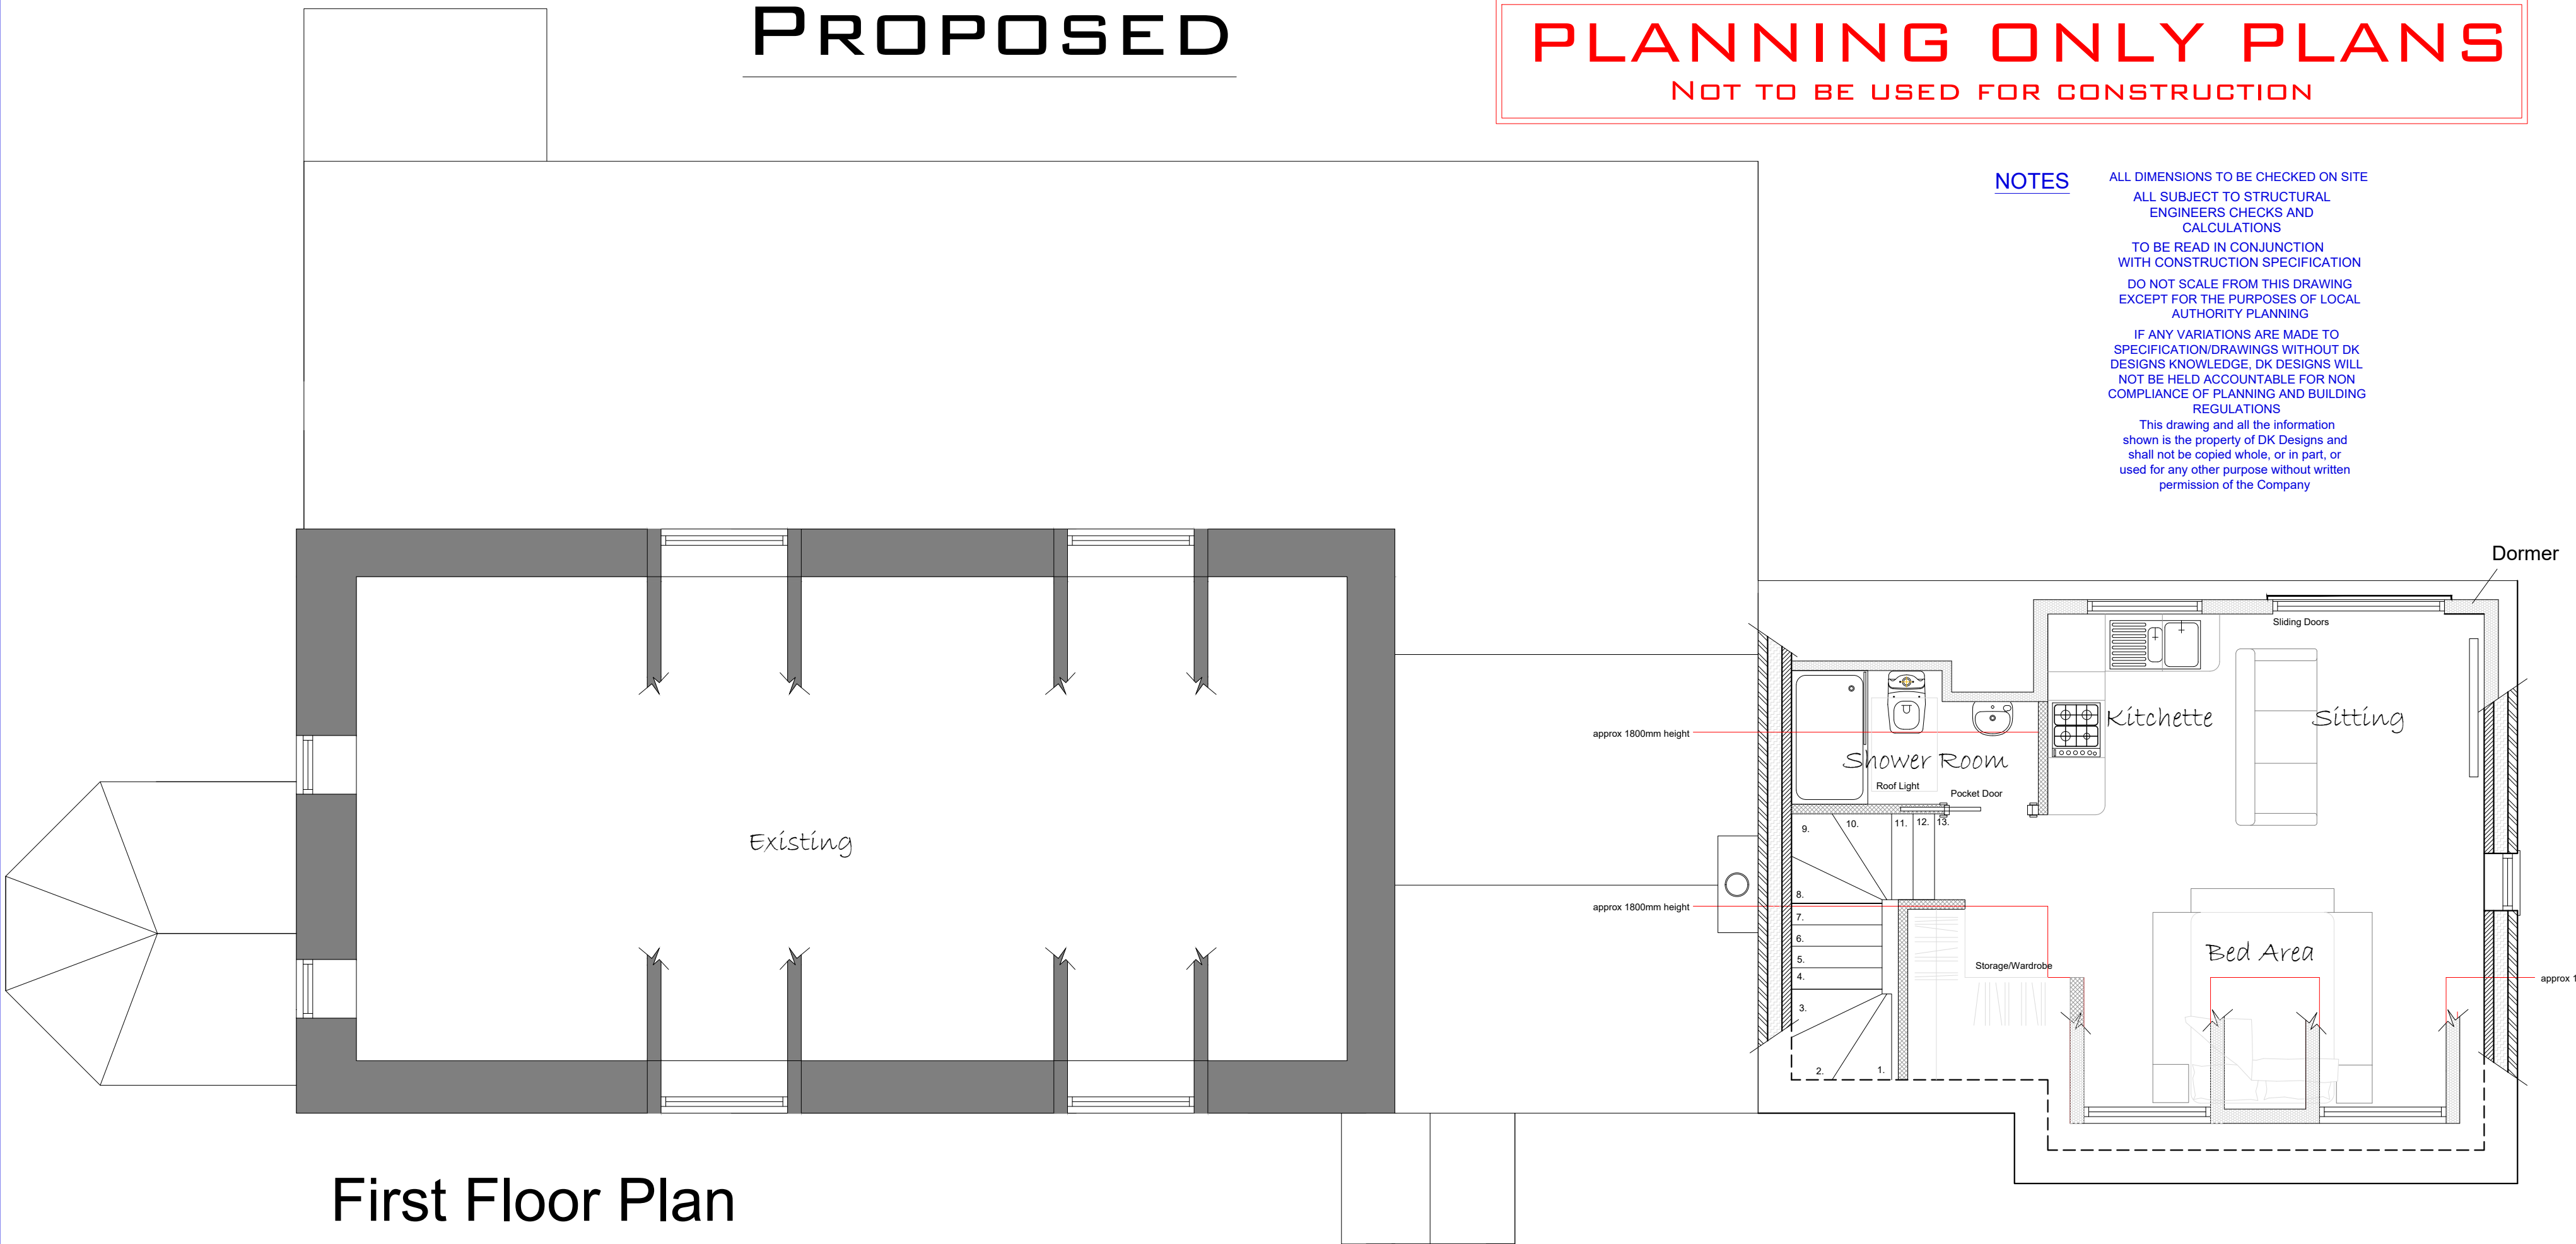

First Floor Plan

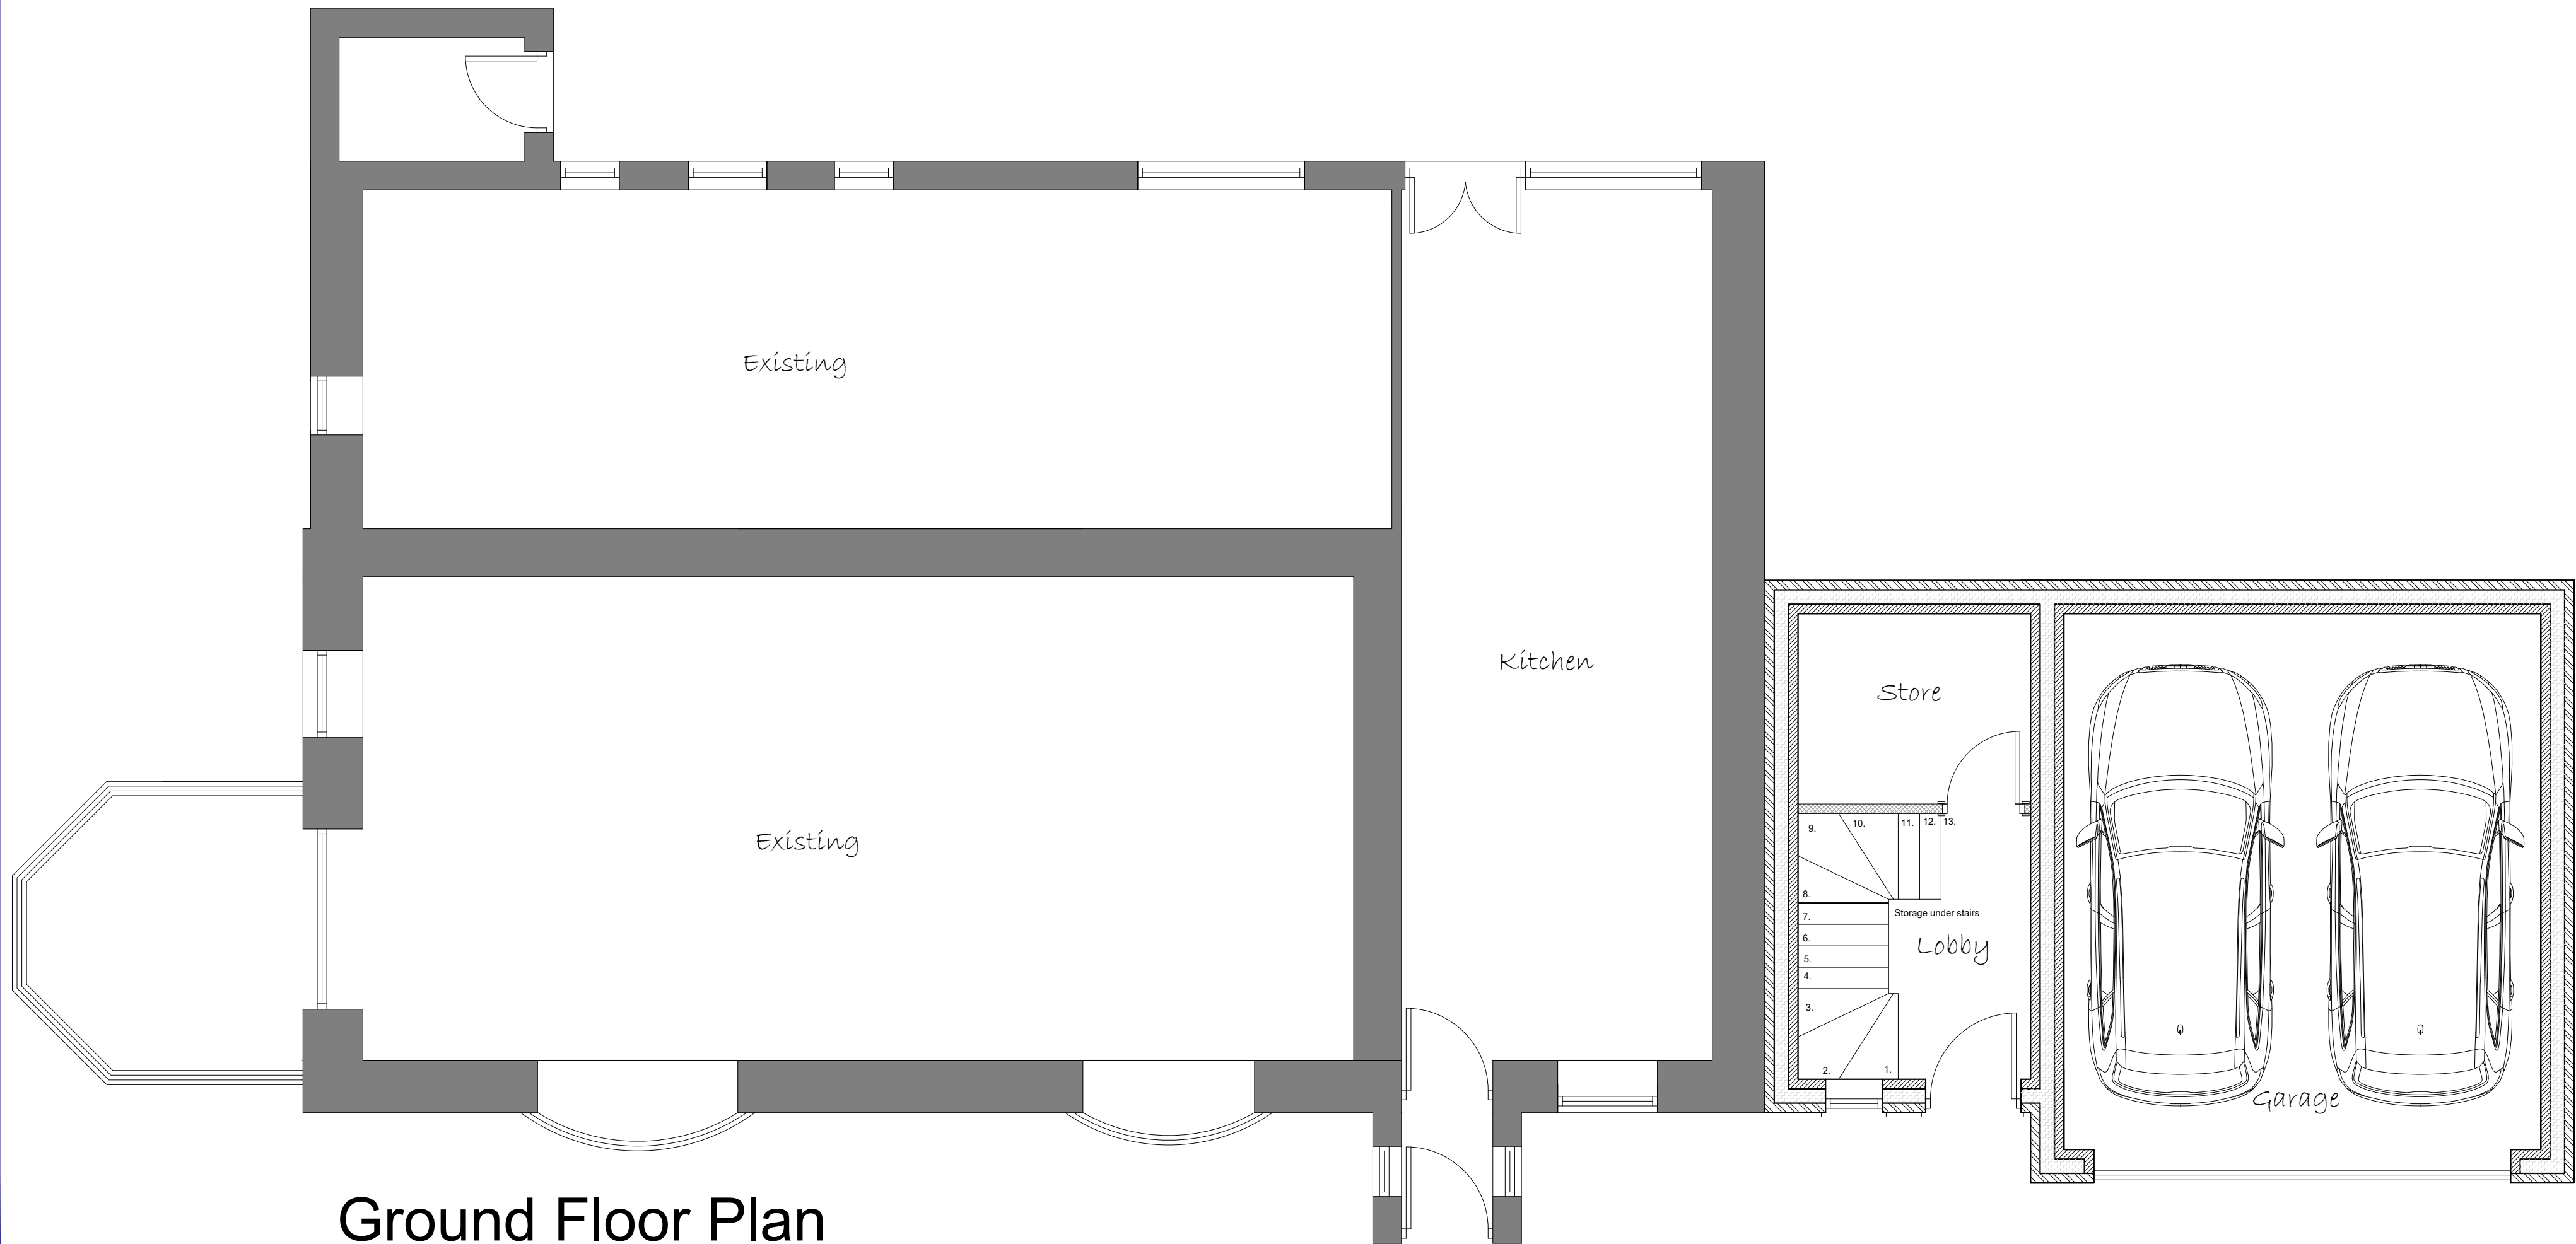


Ground Floor Plan

 

Front Elevation




Rear Elevation

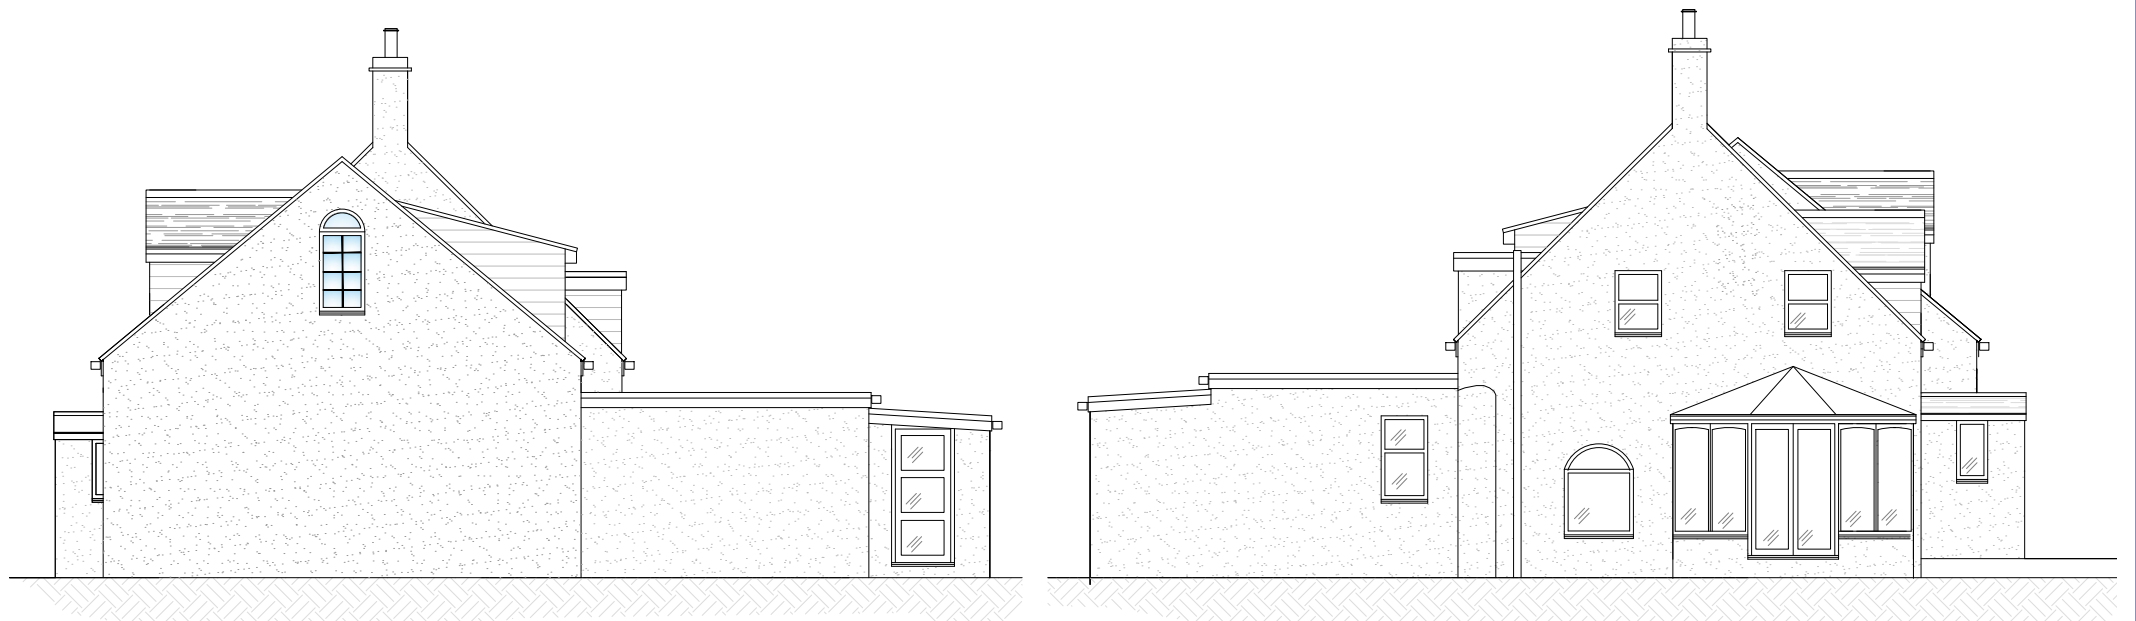

Side Elevation

Side Elevation

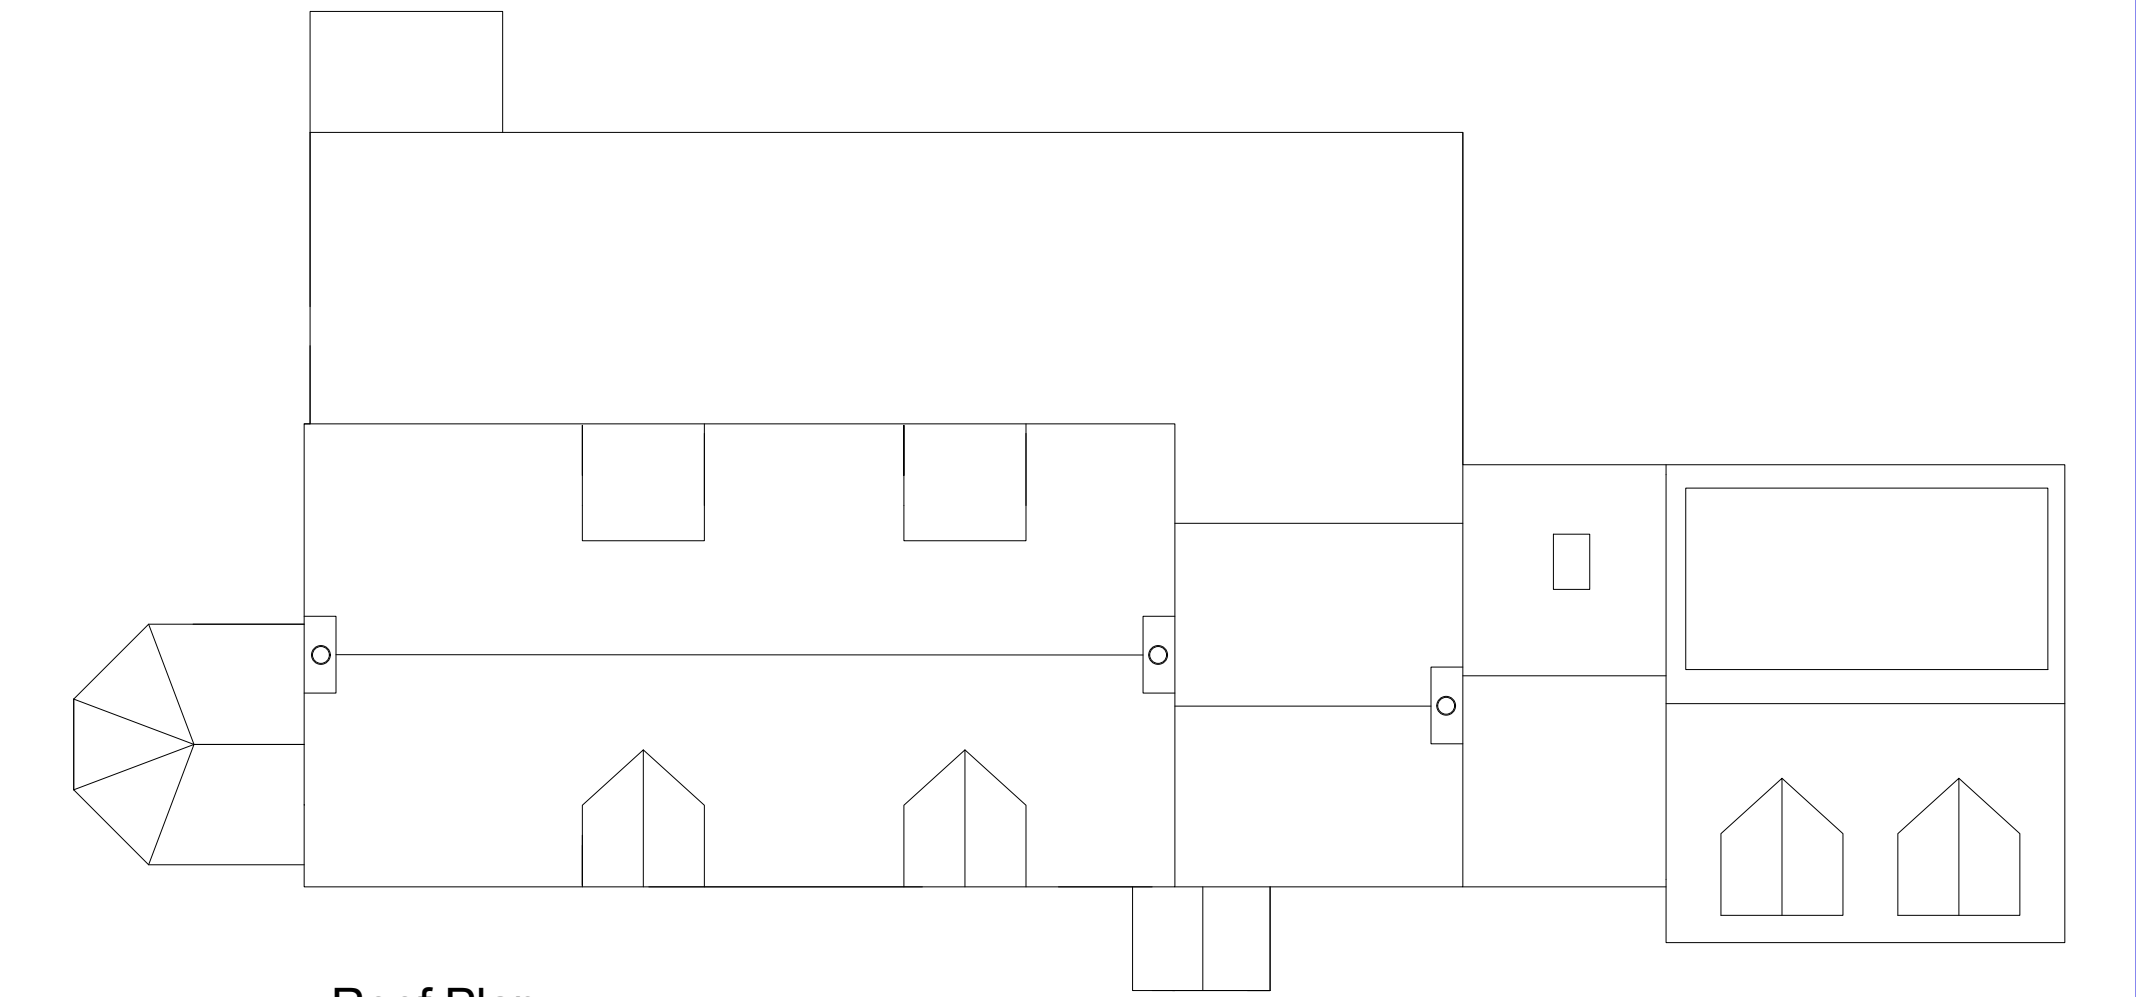

Roof Plan

Rev.	Date.	Remarks	Client.		
<b>DK DESIGNS</b> FUTURE PROJECTS TODAY			Sue Coffey		
7A HAYWOOD HOUSE, HYDRA BUSINESS PARK NETHER LANE SHEFFIELD S35 1ZX TEL OFFICE:- 07591 206852 WEB:- WWW.DK-DESIGNS.CO.UK EMAIL :- DESIGNS@DK-DESIGNS.CO.UK			The Cottage, Hermit Hill, Wortley		
PROPOSED FLOOR PLANS AND ELEVATIONS					
Scales: 1:50 1:100 @ A1		Date: Sept 2023			
Drawing Number 2023-090-003		Revision:	Drawn by: DCK/KLU		