

Notes:

PLANNING DRAWINGS, NOT TO BE USED FOR BUILDING REGULATIONS OR CONSTRUCTION PURPOSES

EXISTING MATERIALS
WALLS - coursed sandstone
ROOF - Marley modern concrete tiles
WINDOWS/ DOORS - Oak effect PVCu

Revision: --

Revision List:




Project Name: 15 Hall Farm Grove


Drawing Title: Plans, Elevations - Existing

Drawing Number: 2000/TP/002


Scale: 1:100@A3

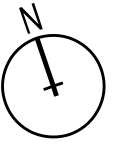


Date: May 11

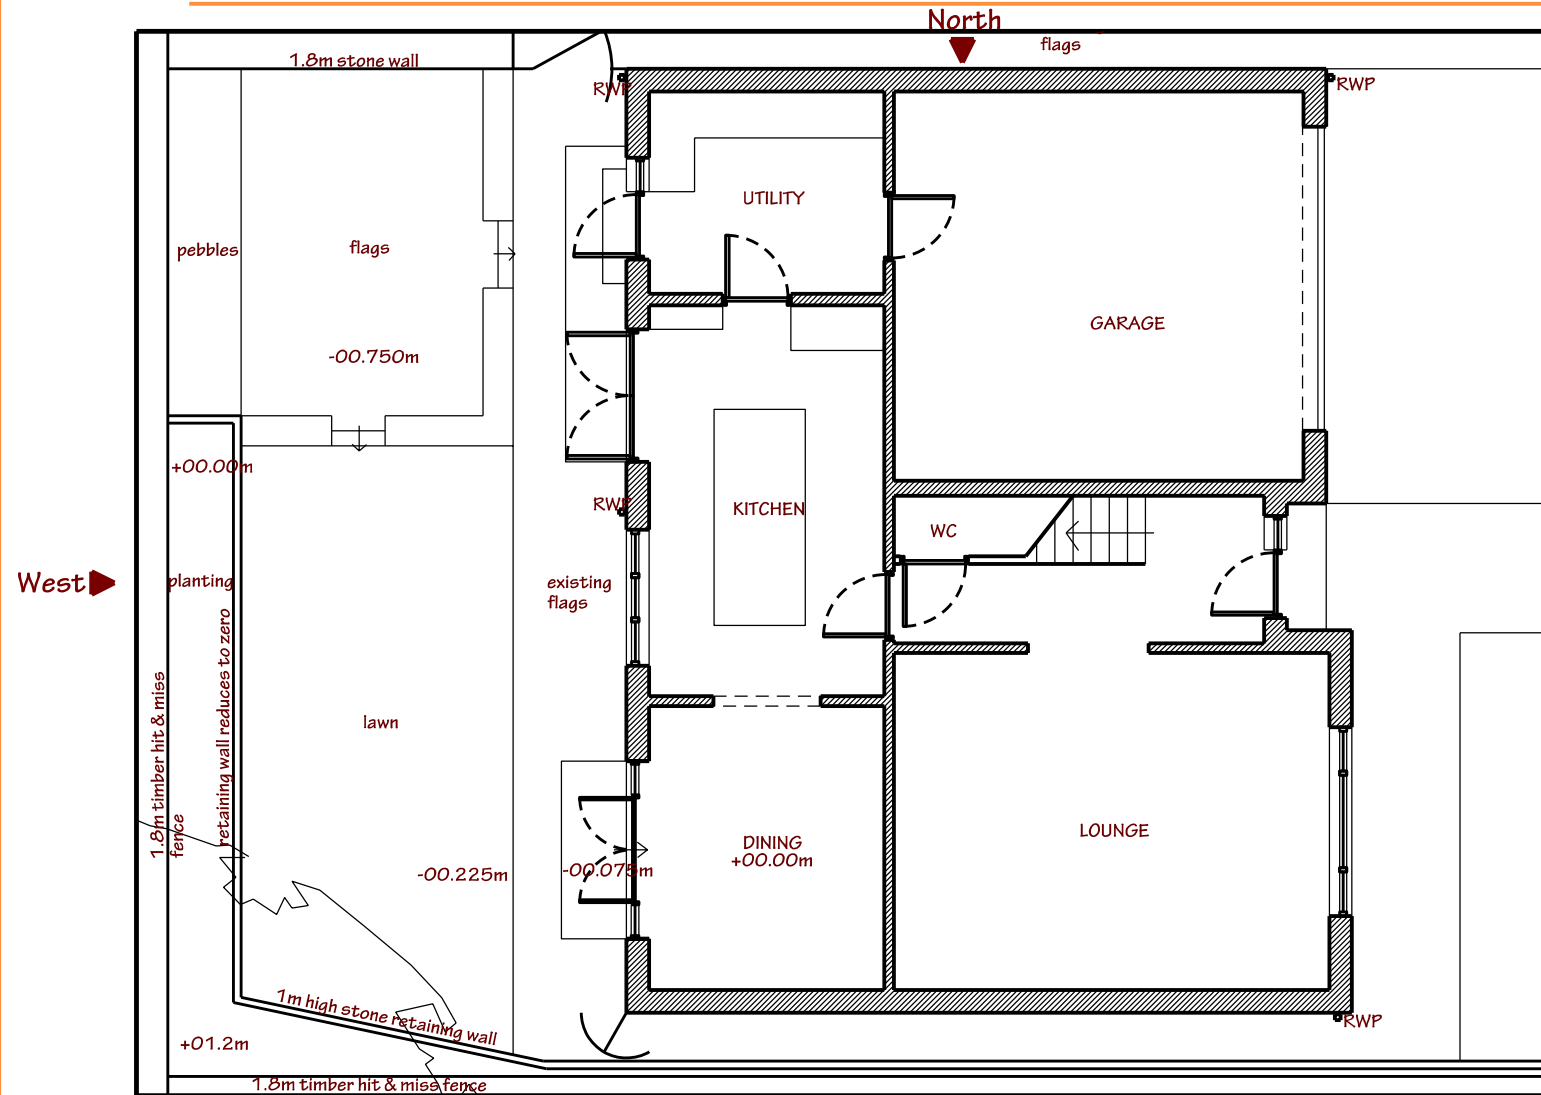

Ground Floor Plan - Existing

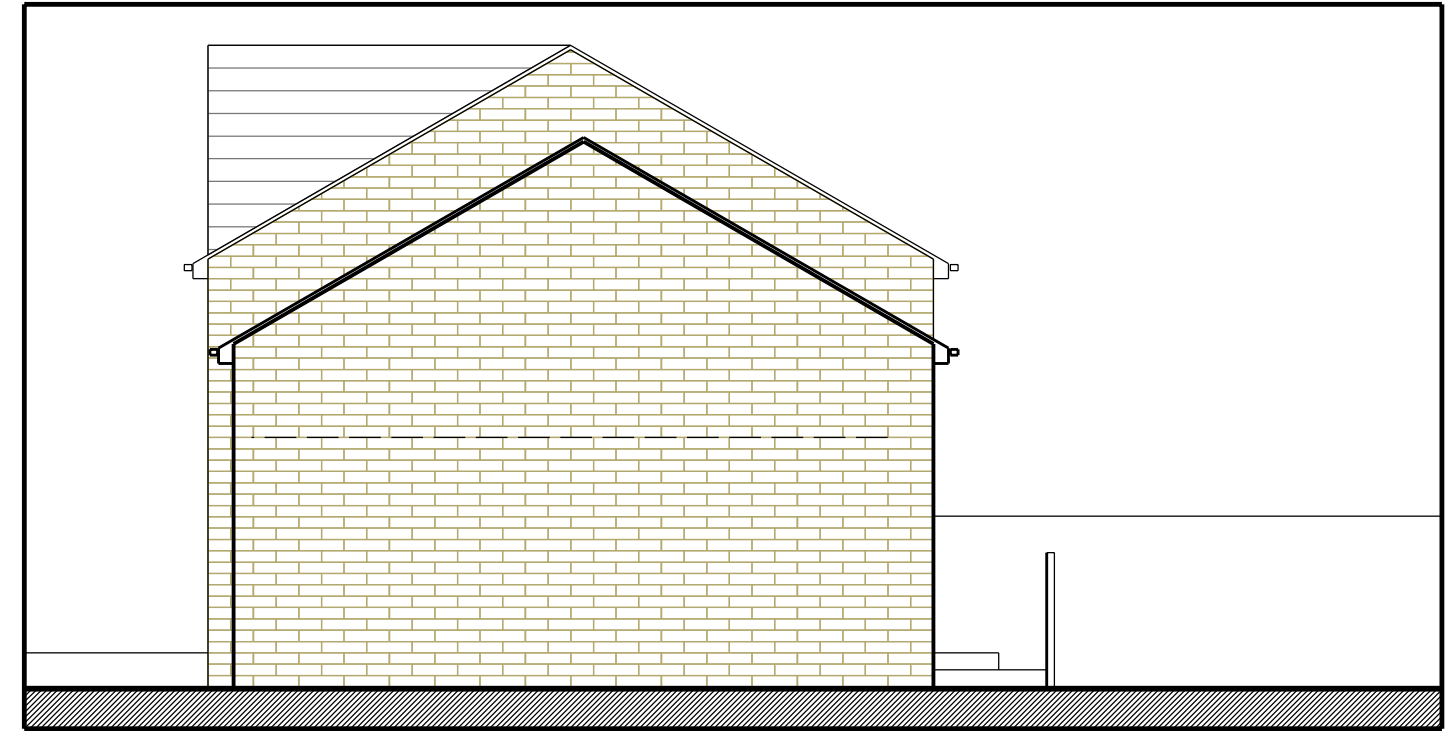

North Elevation - Existing

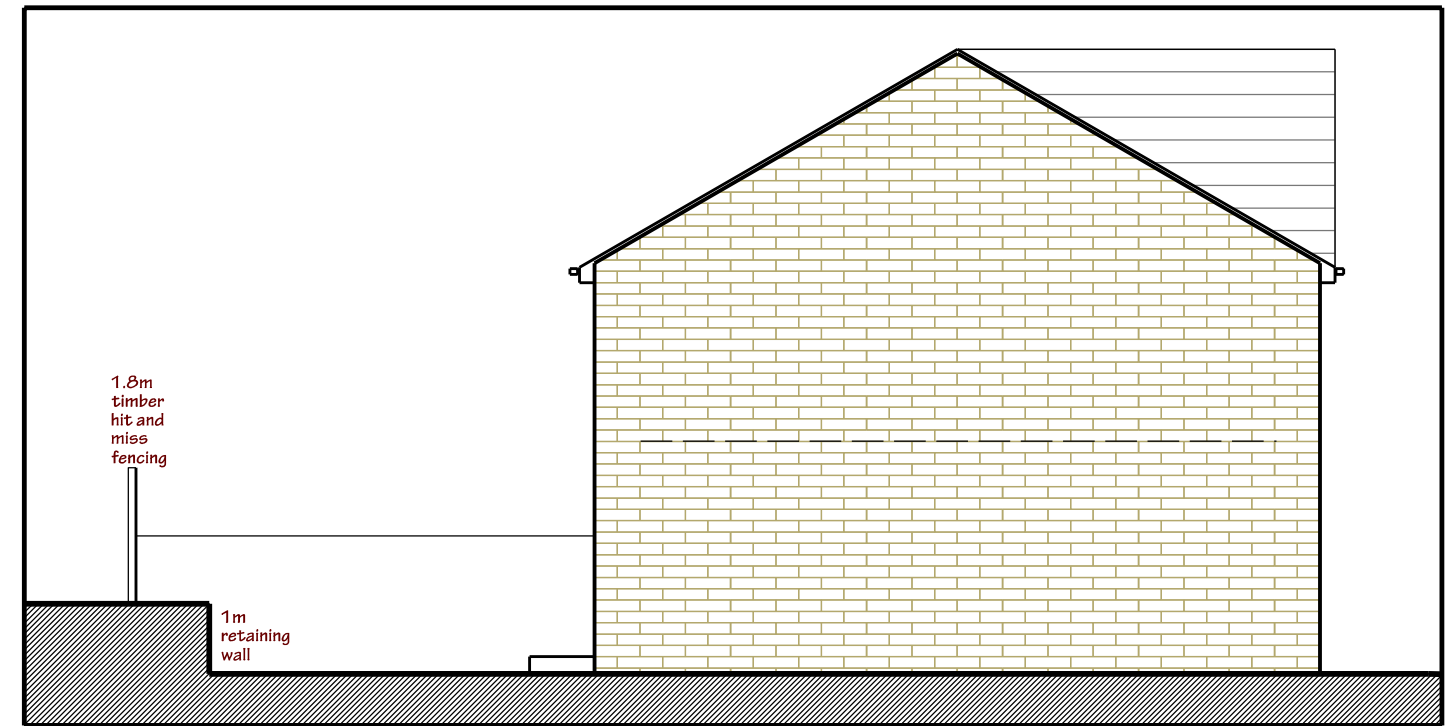

South Elevation - Existing



West Elevation - Existing