




FRONT ELEVATION

AS
PLOT 18

RH SIDE ELEVATION

AS
PLOT 18

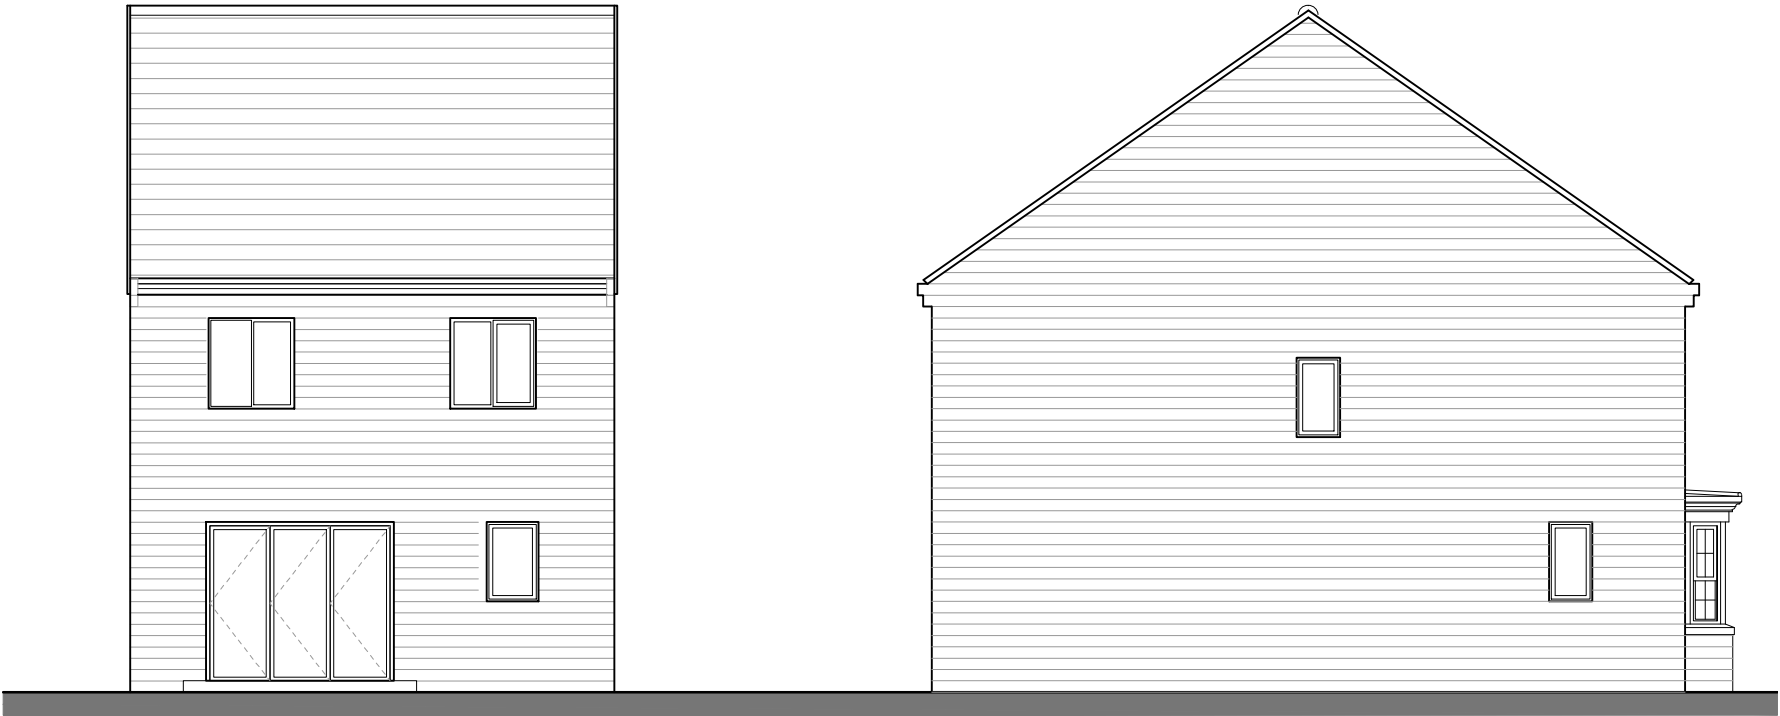

REAR ELEVATION

AS
PLOT 18

LH SIDE ELEVATION

AS
PLOT 18

Date	Description	Rev	House Type	Thorpe Arch Grange				Scale @ A3	Date
06.10.21	Plot numbering updated.	A	N401	Walton Road				1:100	18/03/21
				Thorp Arch				Drawn	Checked
				LS23 7BA				JL	
								Drawing No.	Rev.
				Site				TS-N401.03	A
				Thurlstone					
				01937 543599					
				www.newethomes.co.uk					
NEWETT HOMES									