


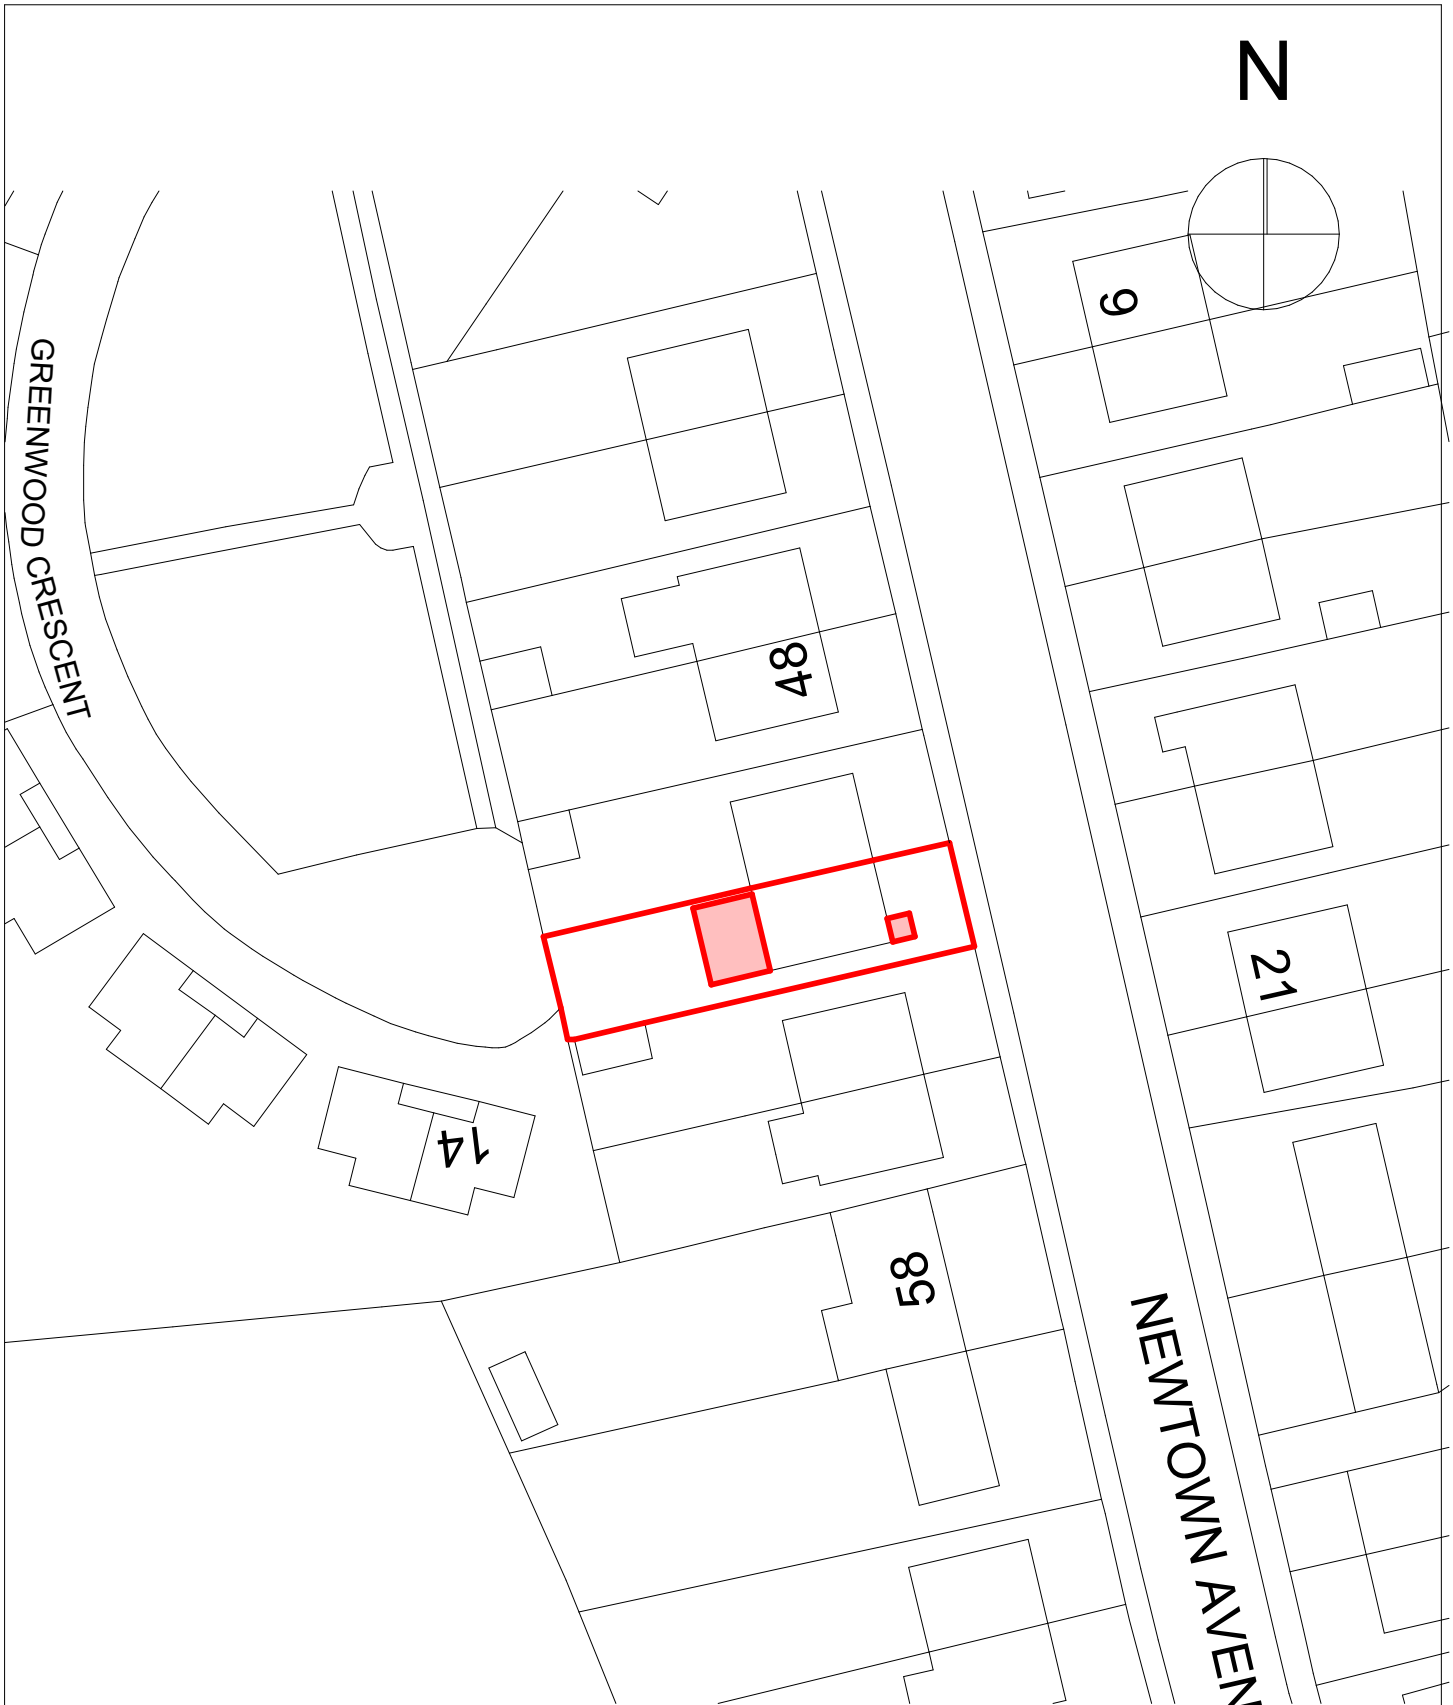

Alan Robinson
Chartered Architect BA Dip Arch RIBA, BSc (Hons)PM
2 Gawber Road, Barnsley S75 2AF
Tel/Fax 01226 286066 Mob 07947808933

Client **Skelton**

Project: **Proposed Single Storey Front
and Rear Extensions**

Drawing Name
Site Plan

Drawing Scale: 1/500

Rev: #Rev: