






Front Elevation - North West

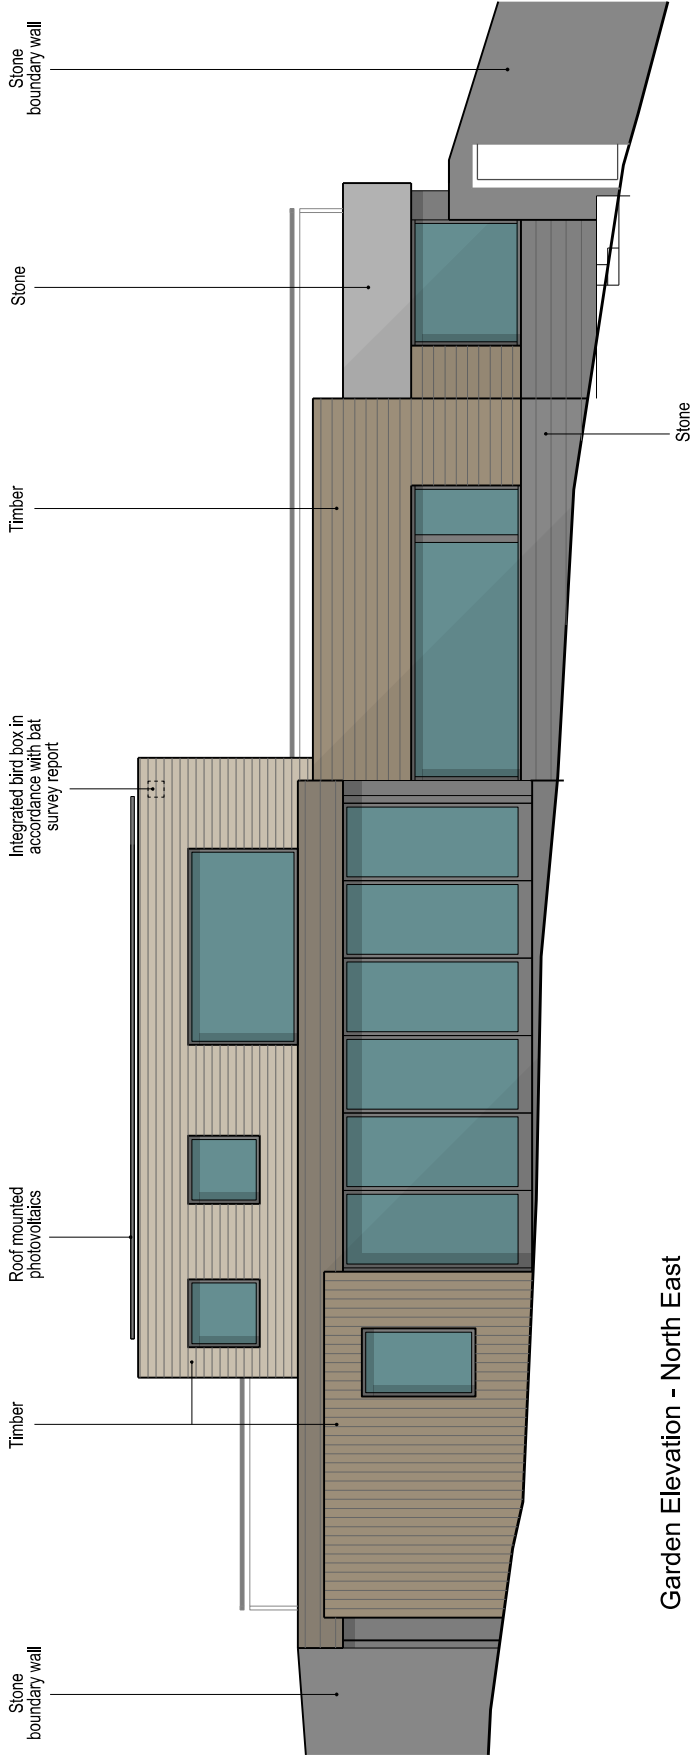


Garden Elevation - North East

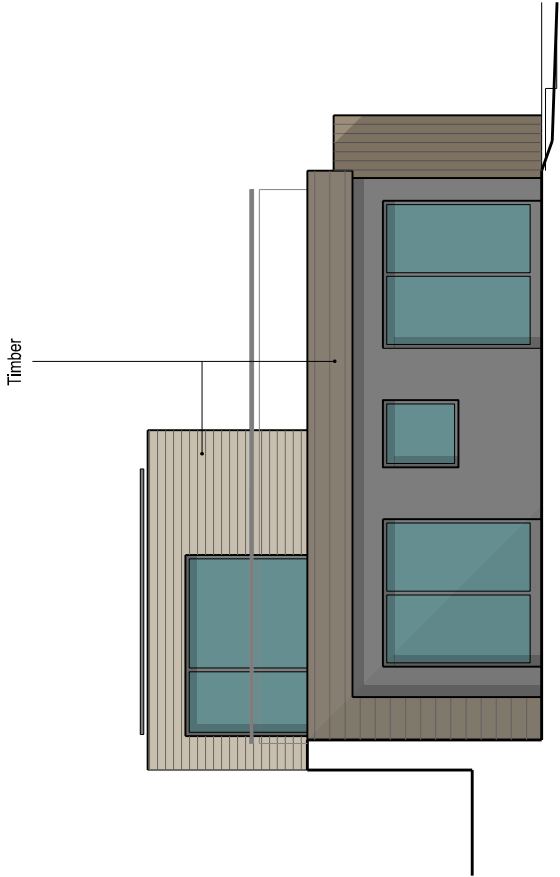

Rear Elevation - South East

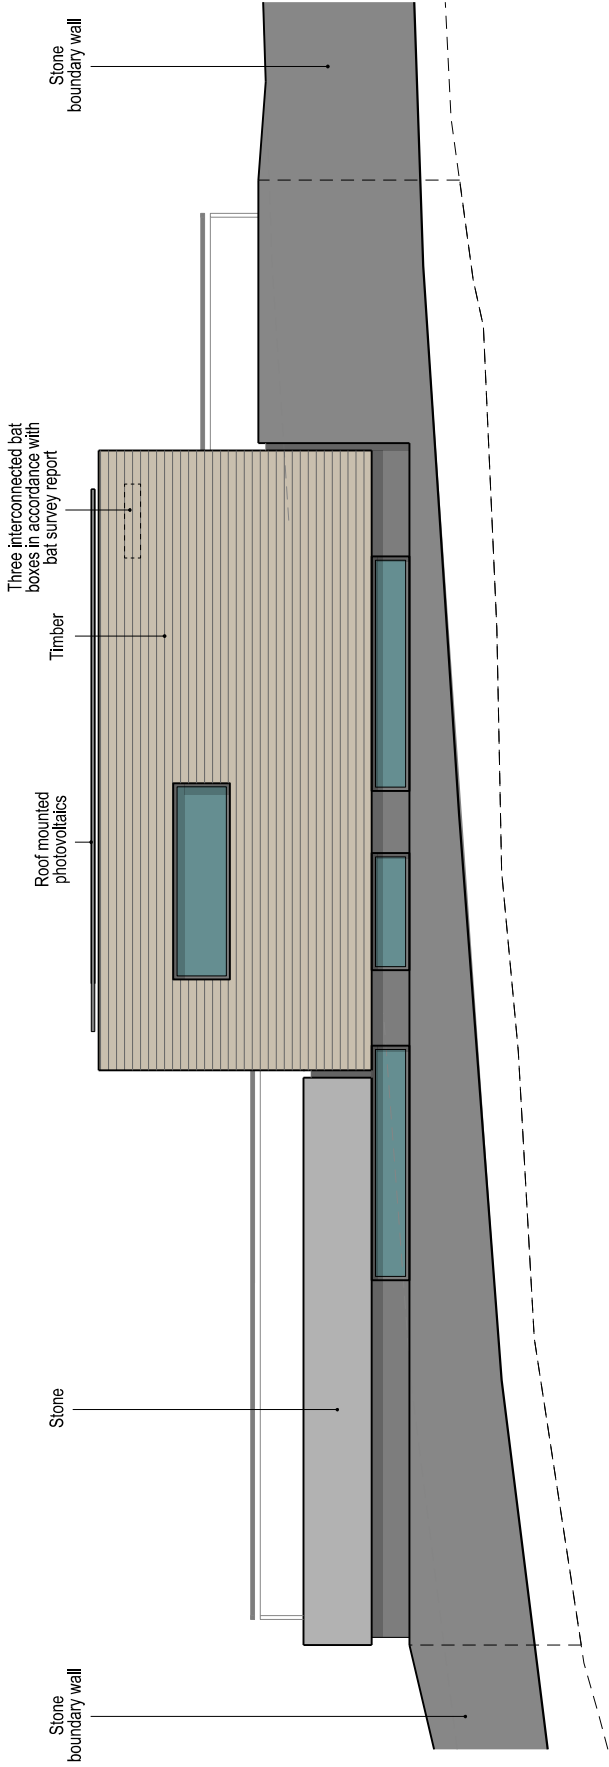

Back Elevation - South West

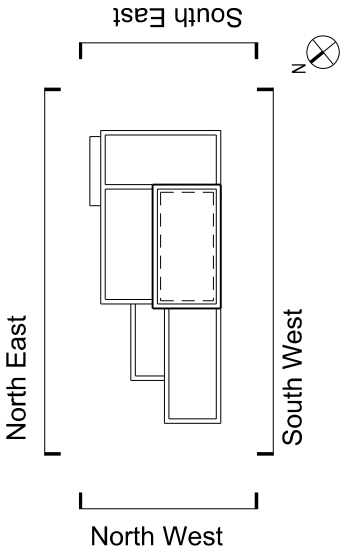

Rev - 12.09.25 Submitted for Planning
Rev A 14.11.25 Updated to show proposed bird and bat boxes



more
architecture

41 Storrs Hall Road
Sheffield S6 5AW
m. 07968778807

PROJECT TITLE
**Berry Well,
Penistone**

DRAWING TITLE
Proposed Elevations

STATUS
PLANNING

DRAWING No.
(PL)A501

DATE
14.11.25

REVISION
A

SCALE
1:100 @ A3