




Proposed Front Elevation A
(Scale 1:50)



Proposed Side Elevation B
(Scale 1:50)



Proposed Back Elevation C
(Scale 1:50)

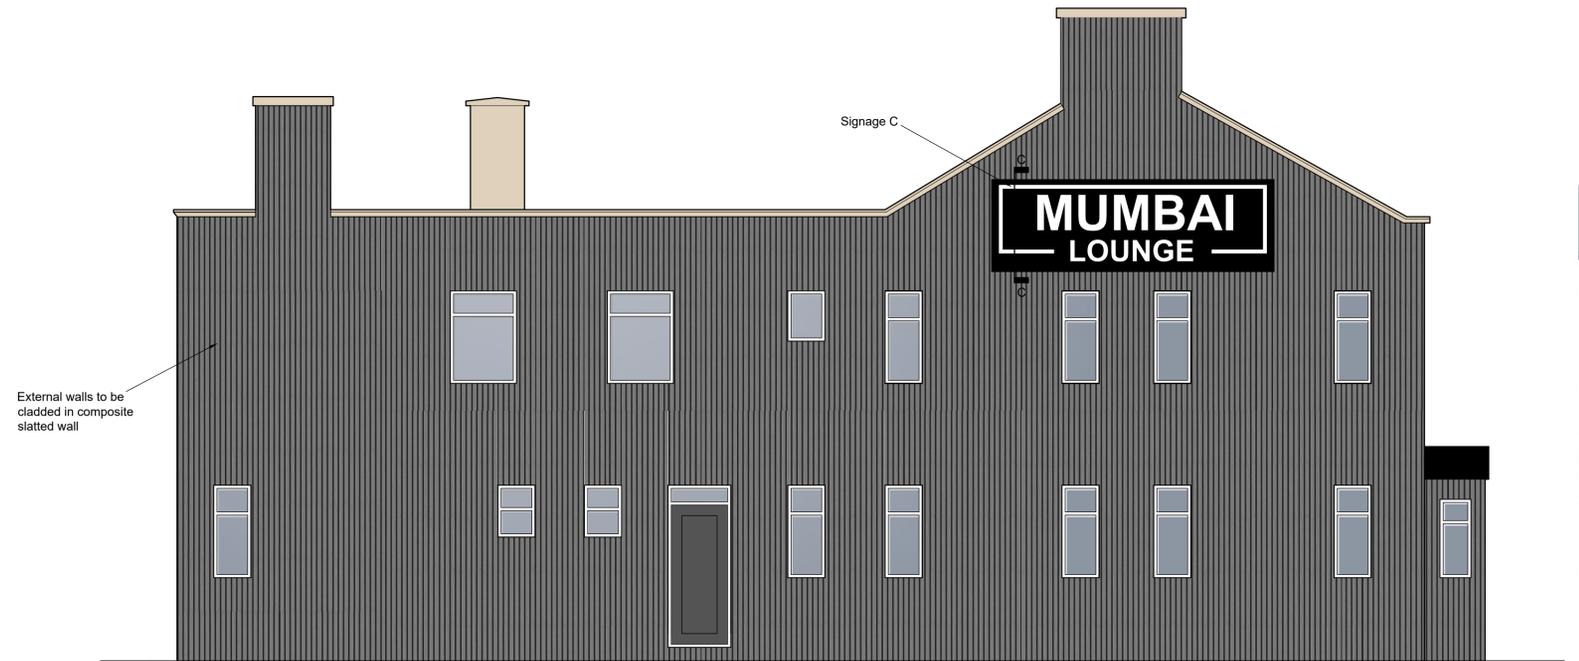

Proposed Side Elevation D
(Scale 1:50)

rev	date

rev date

Client

Project

128 Doncaster Rd
Darfield
Barnsley
S73 9JA

Title

Existing Elevations

Status

Planning

Date

07/03/26

Scale

1:50@A1

Drawing number

S/003/P03

Drawings are to scale indicated for planning purposes. No scaling permitted for construction purposes. Information on this drawing is copyright. All rights reserved. No part of this work may be reproduced or transmitted in any form by any means, either electronically, mechanically, by photocopying, recording or otherwise stored in any retrieval system of any nature, without the express consent of nma projects.

