


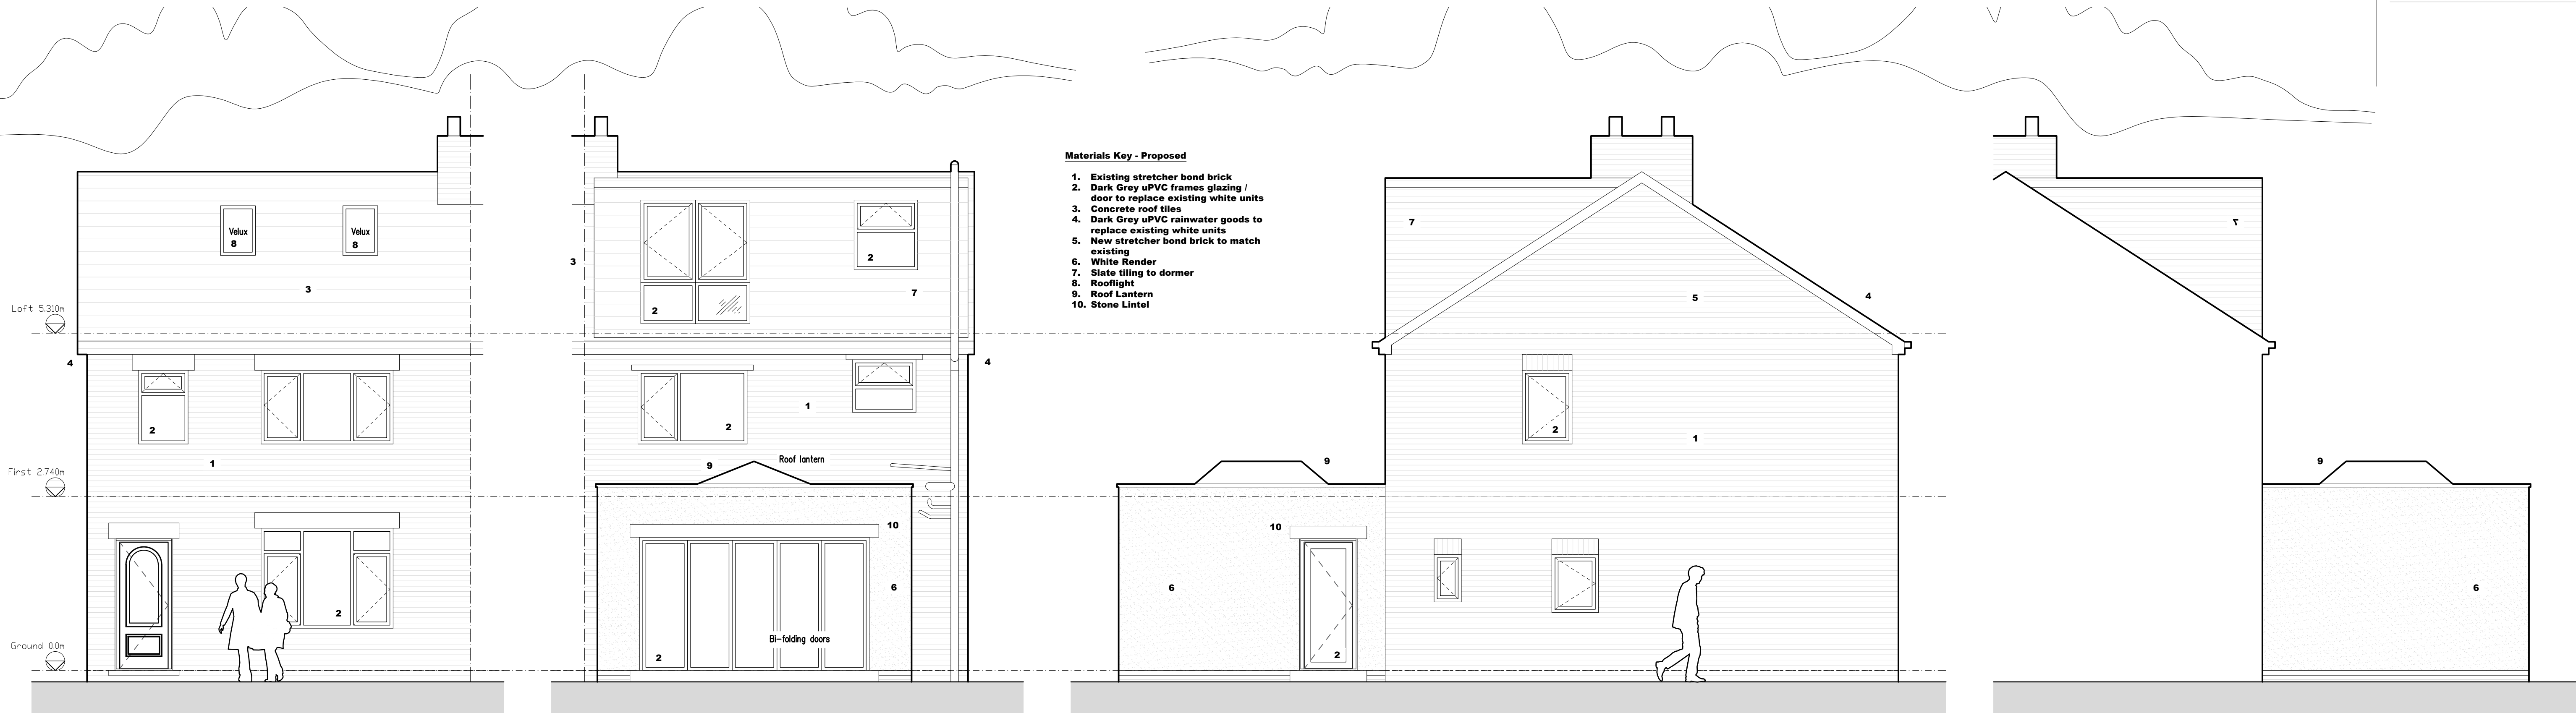


Proposed Elevation A
scale: 1:50


Proposed Elevation C
scale: 1:50

Proposed Elevation B
scale: 1:50


Proposed Elevation D
scale: 1:50

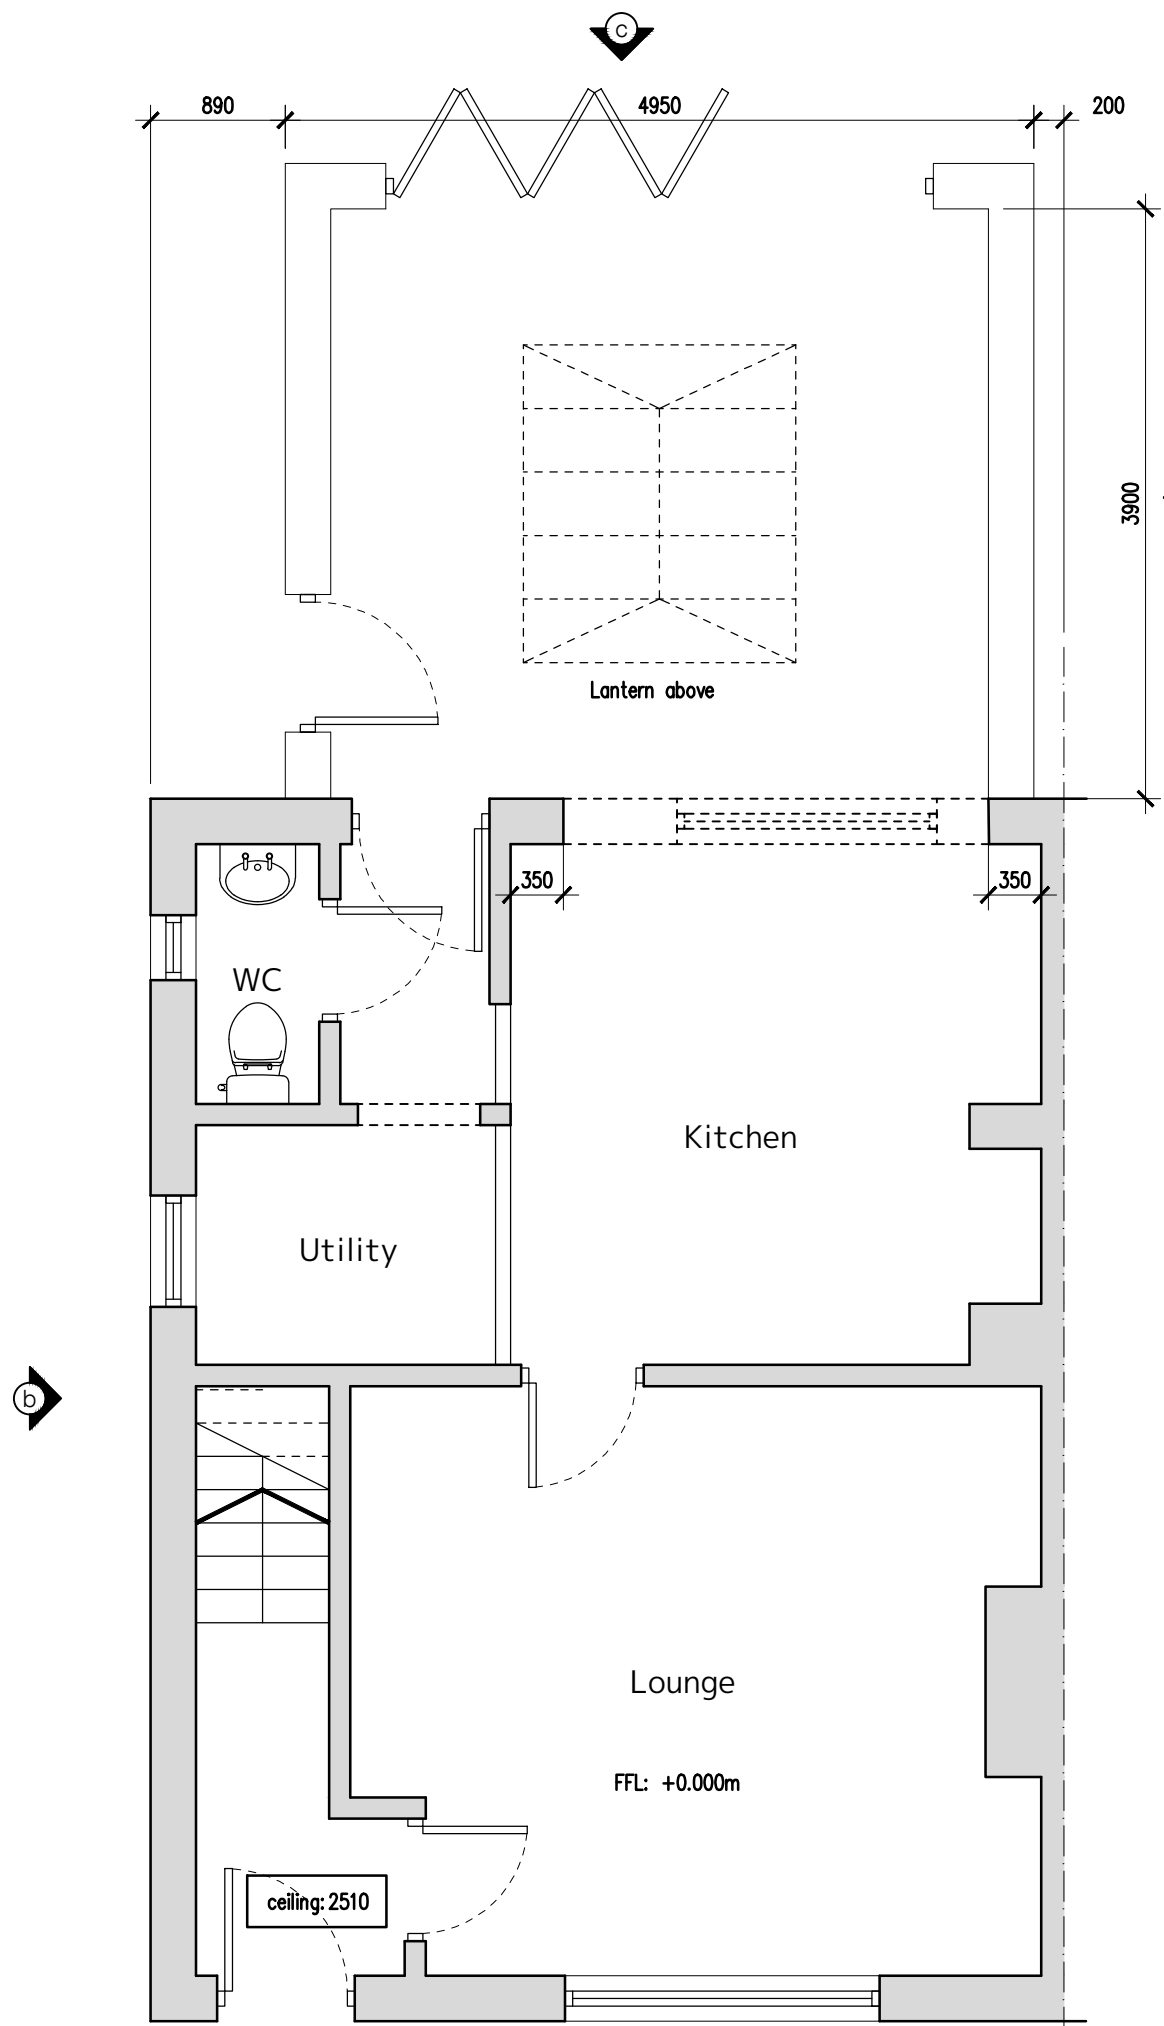


Proposed Ground Floor Plan
scale: 1:50

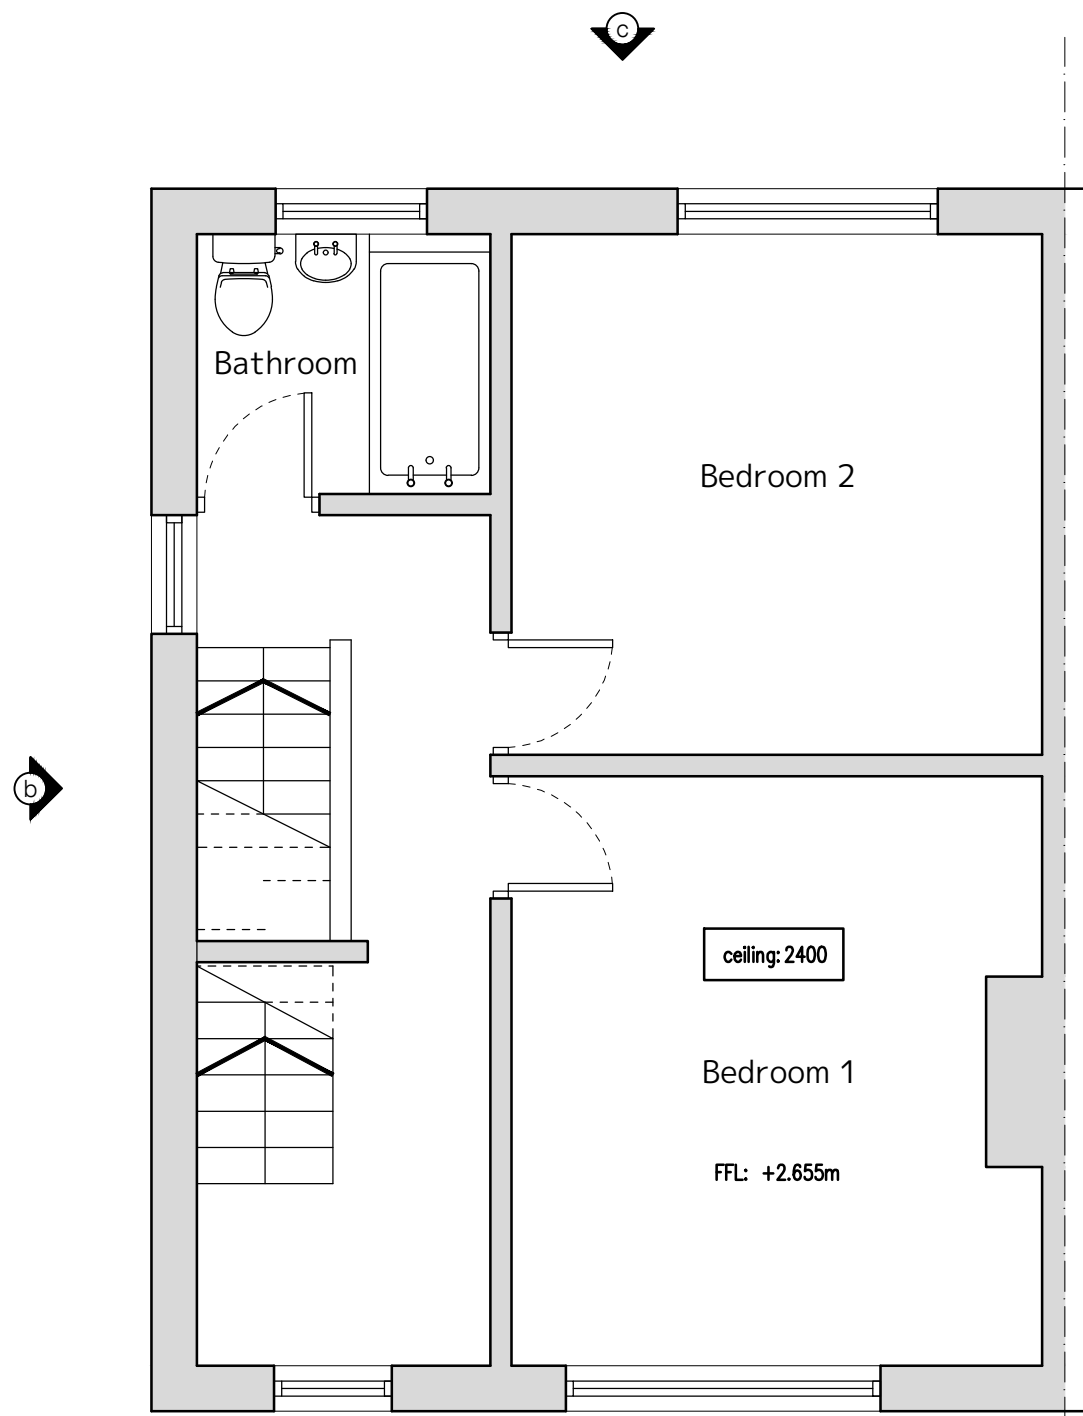

Proposed First Floor Plan
scale: 1:50

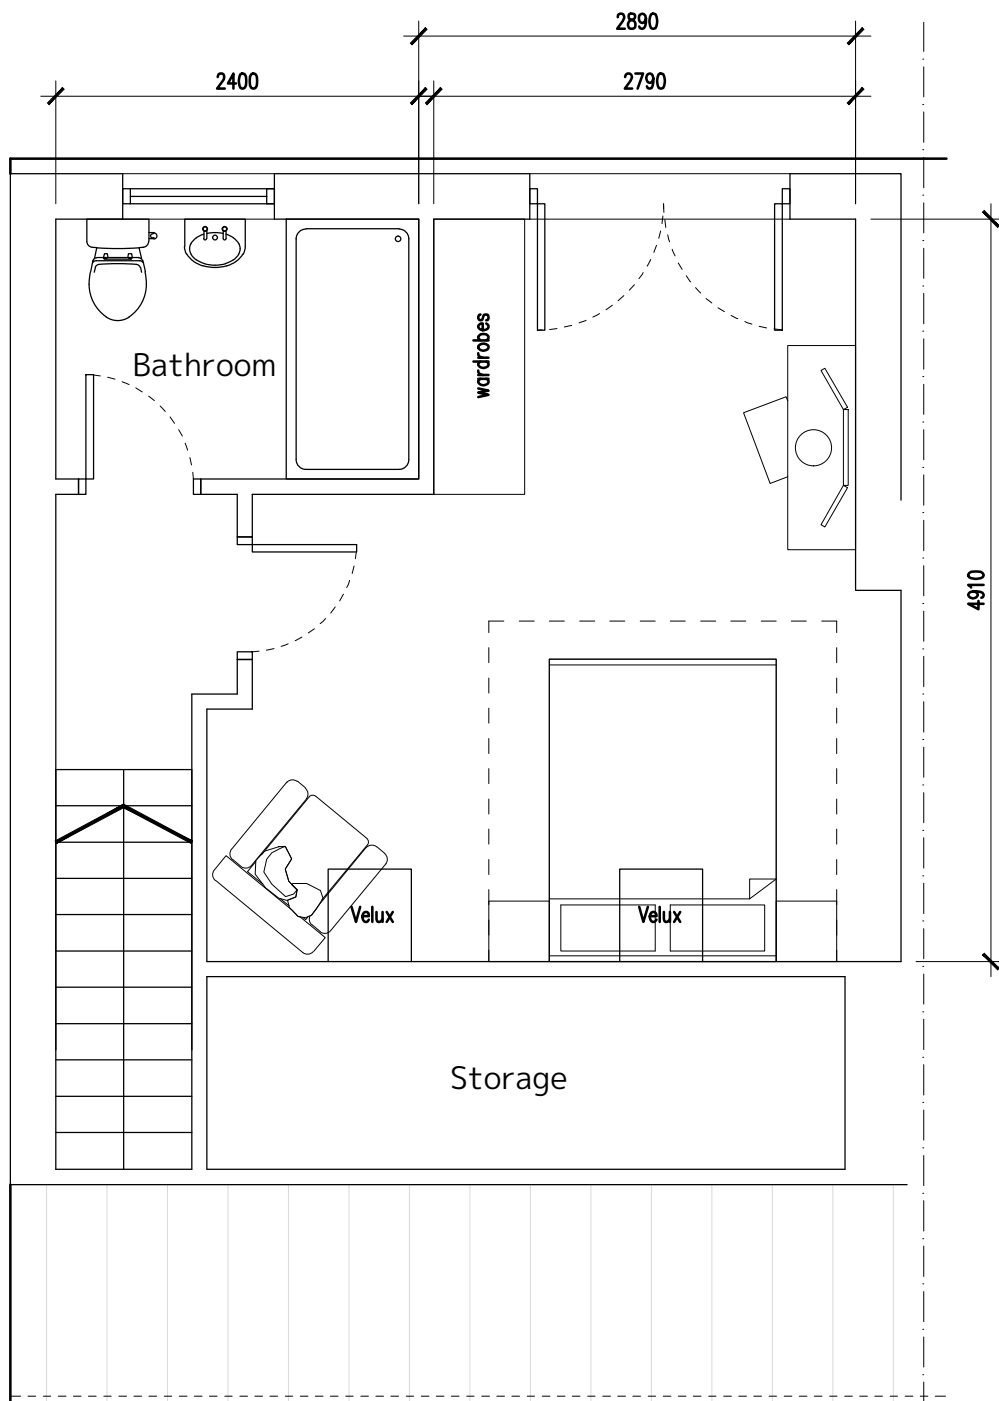

Proposed First Floor Plan
scale: 1:50

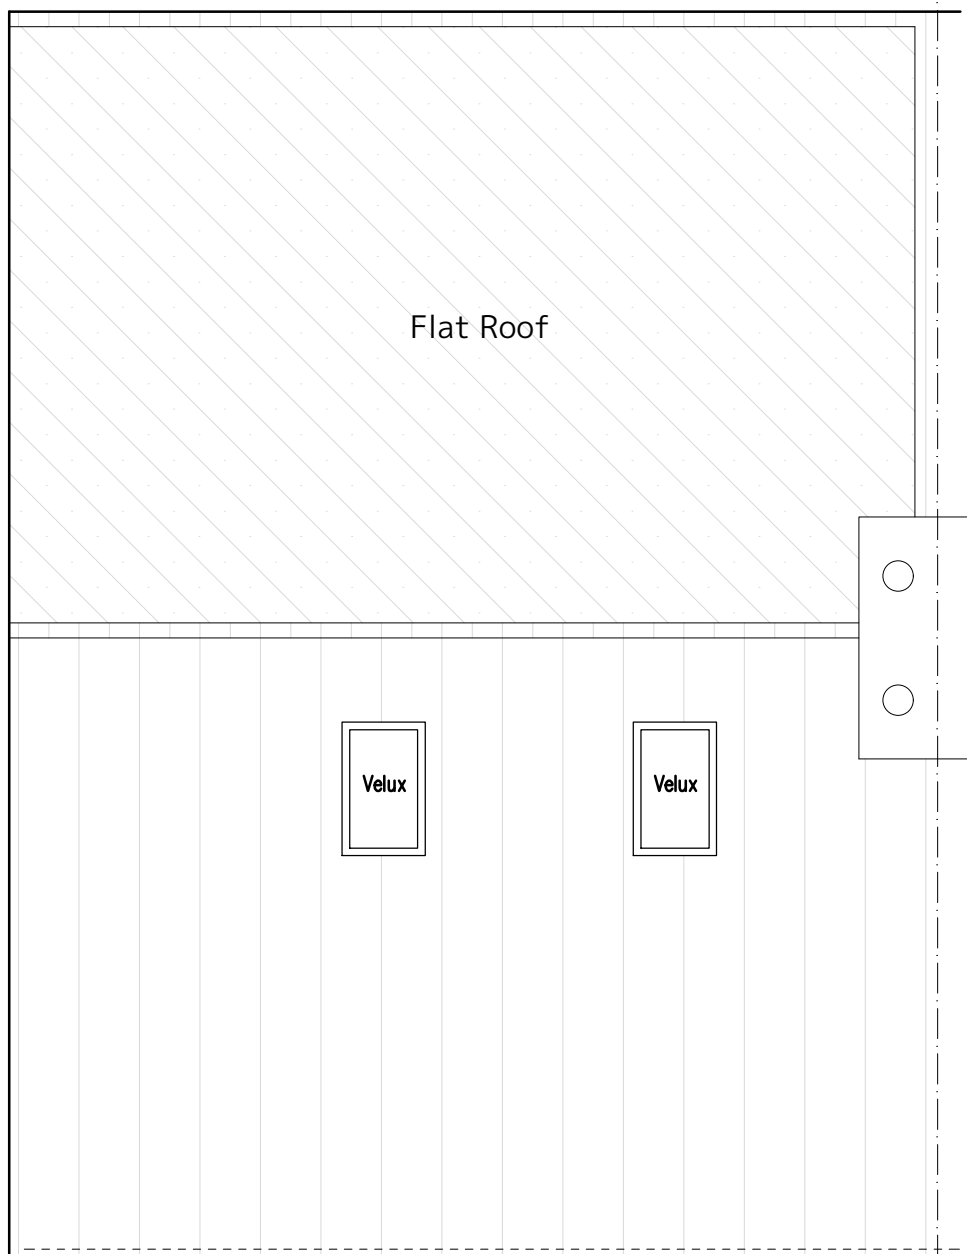

Proposed First Floor Plan
scale: 1:50