




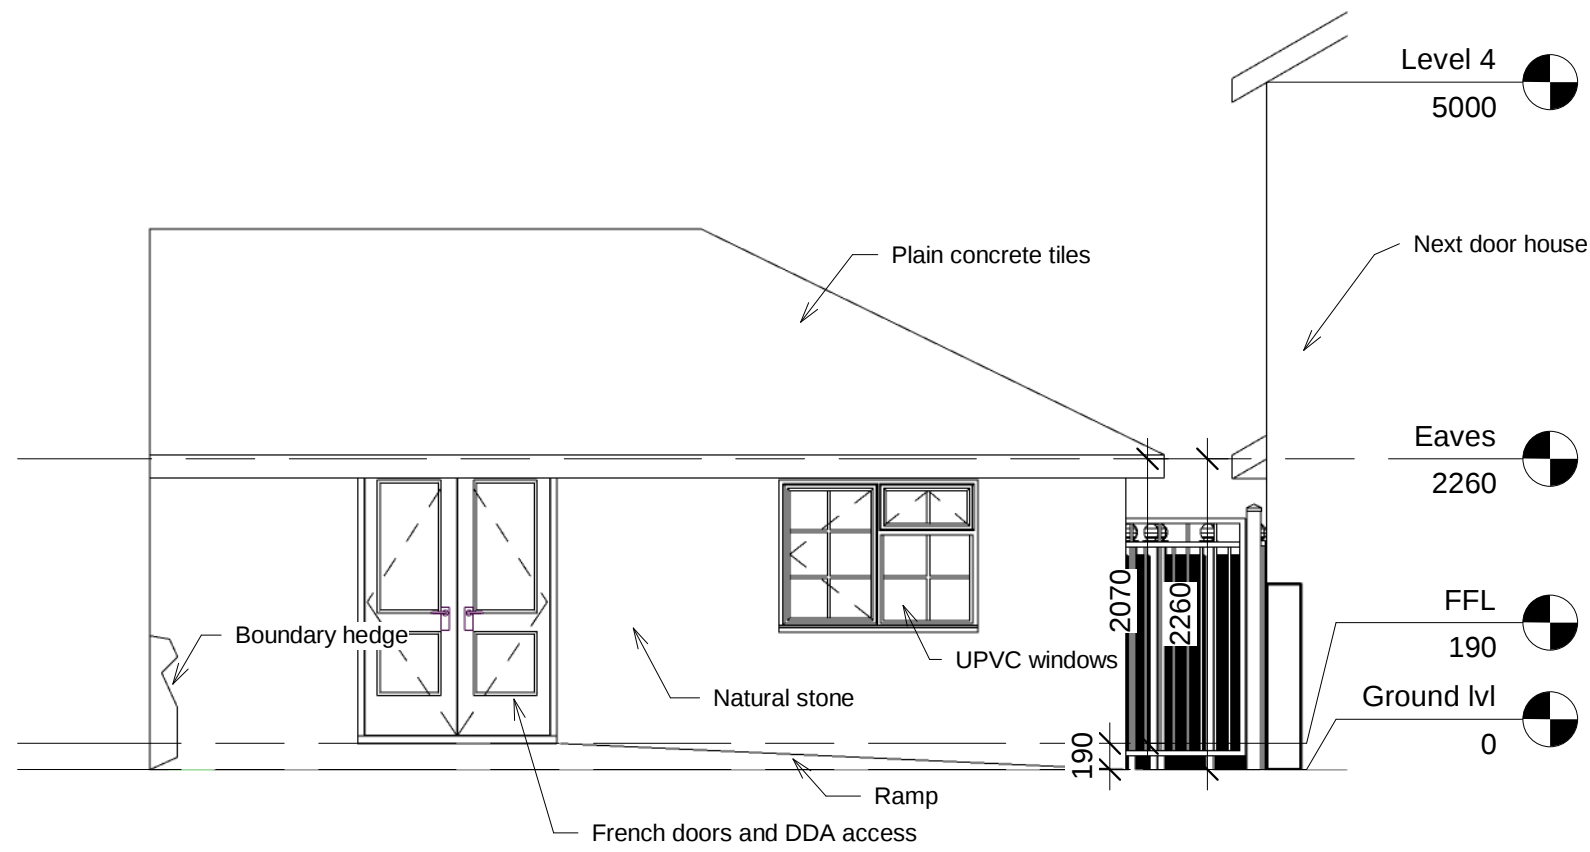

1 Front elevation
1 : 50

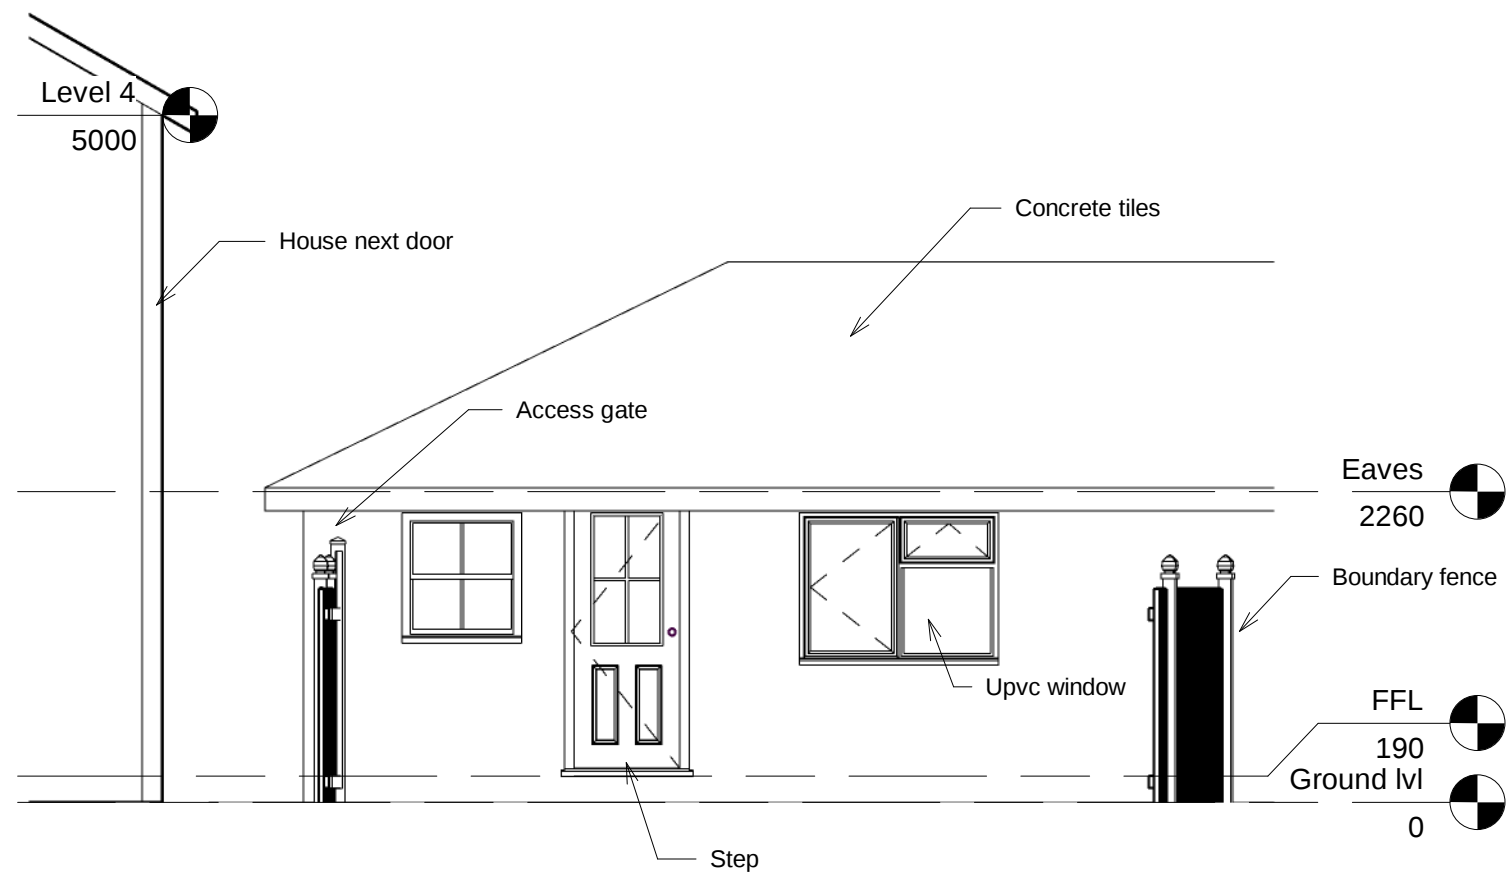

2 Rear elevation
1 : 50

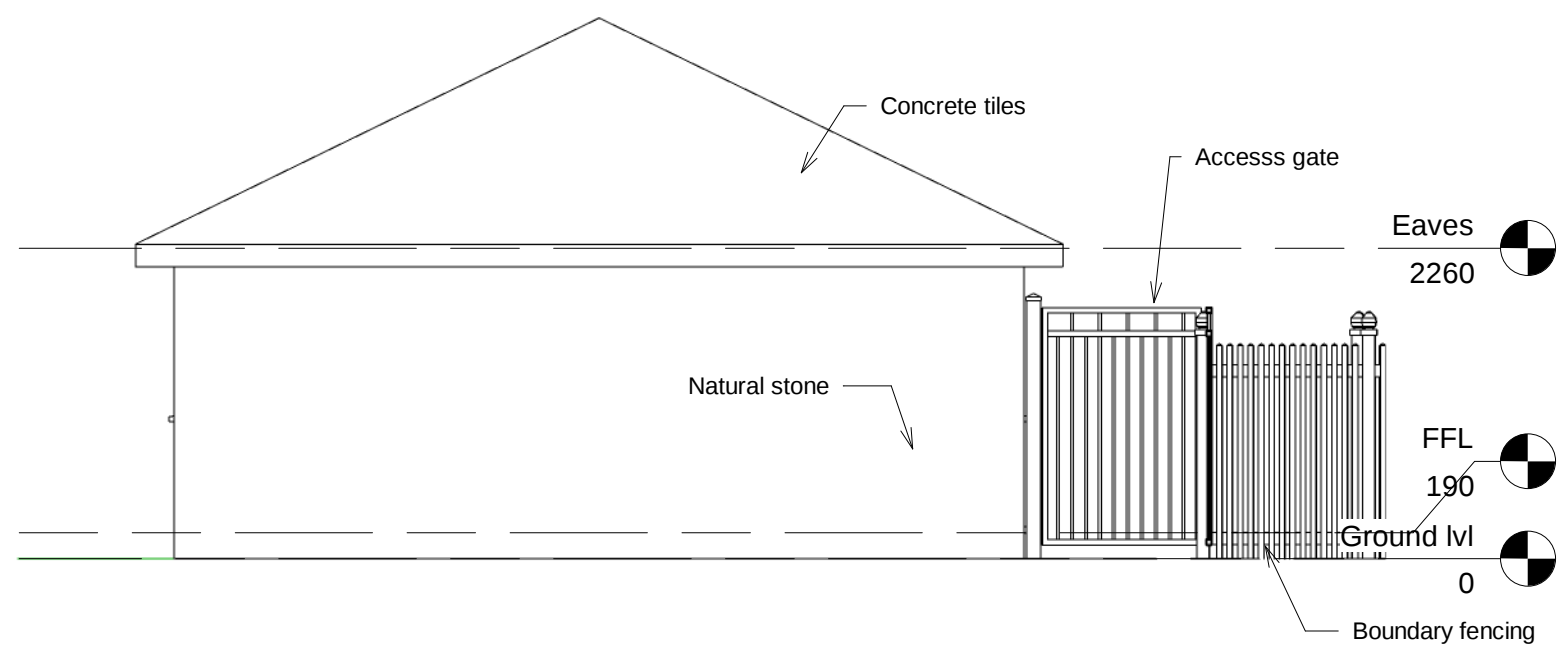

3 Side elevation
1 : 50

Single Storey 3 bedroomed Extension

No.	Description	Date

Existing elevations

Project number	AR/2020
Date	06/07/2020
Drawn by	RBO
Checked by	Checker

A003

Scale	1 : 50
-------	--------