



**REAR ELEVATION**

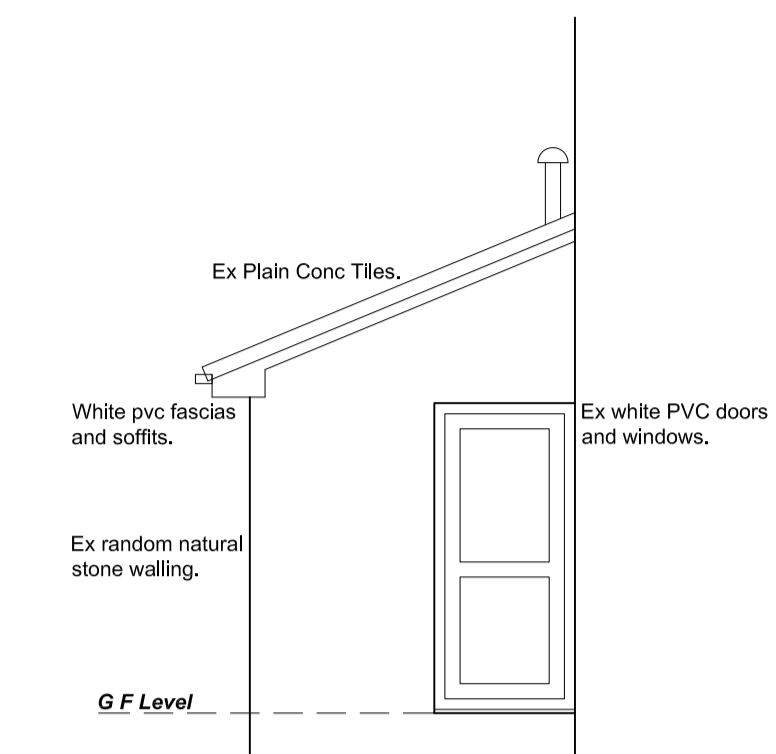

**SIDE ELEVATION**

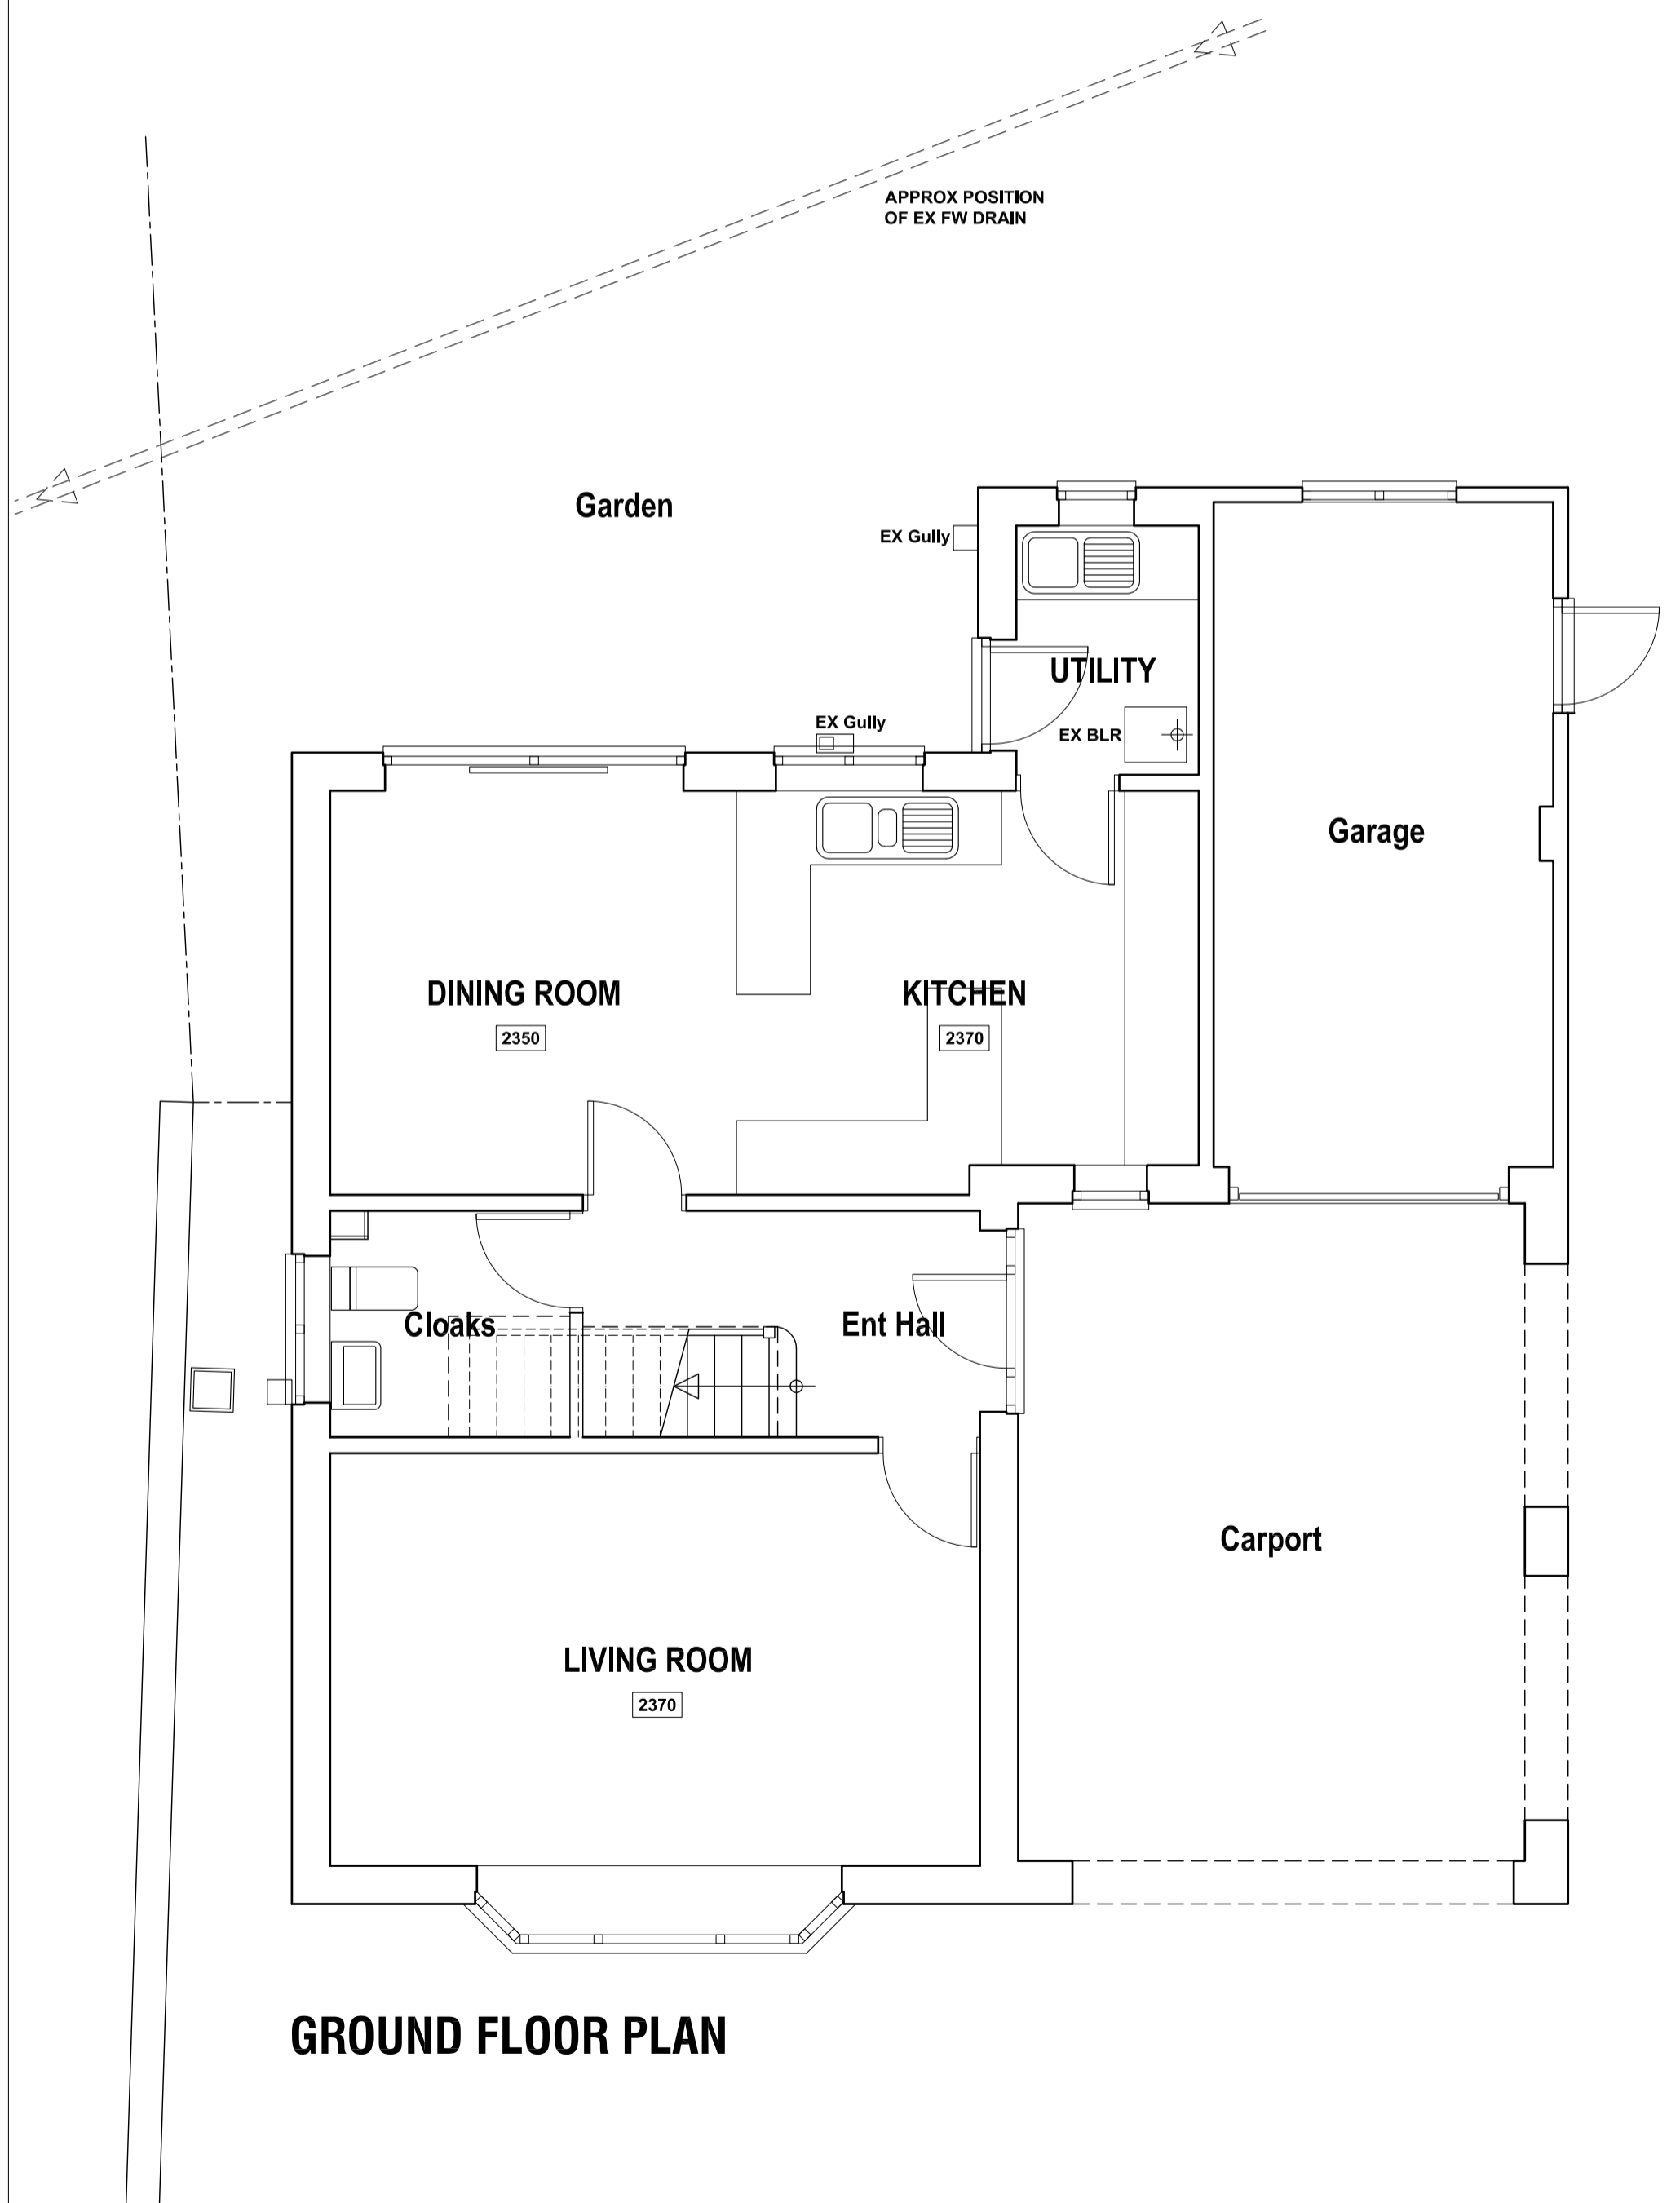

**GROUND FLOOR PLAN**

Revision	Date	Description
<b>PROPOSED EXTENSION, 11 WHINMOOR DRIVE, SILKSTONE, BARNLEY, S75 4NR.</b>		
<b>SURVEY</b> Plans and Elevations.		
Mr & Mrs Bluett.		
 <b>JE Architectural Ltd</b> 23 Windmill Road, Wombwell, Barnsley, S73 8PW. Tel: 01226 754507 Email: jealtd@btconnect.com		
<small>This drawing and the copyright is the Architectural Company's property and maybe used or reproduced only by agreement. All Dimensions in Millimetres Unless specified otherwise and subject to verification on site.</small>		
Scale: 1:50 @ A2		Date: APRIL 2019
Ref: 201830		Drwg No: 01
0 cm	2 cm	4 cm