




- NOTES:
1. Do not scale this drawing to ascertain dimensions. In all cases figured dimensions to be followed. All dimensions to be checked on site before work commences
  2. © This drawing is the copyright of Llana Design Services Limited and may not be reproduced in part or in whole without prior written permission.

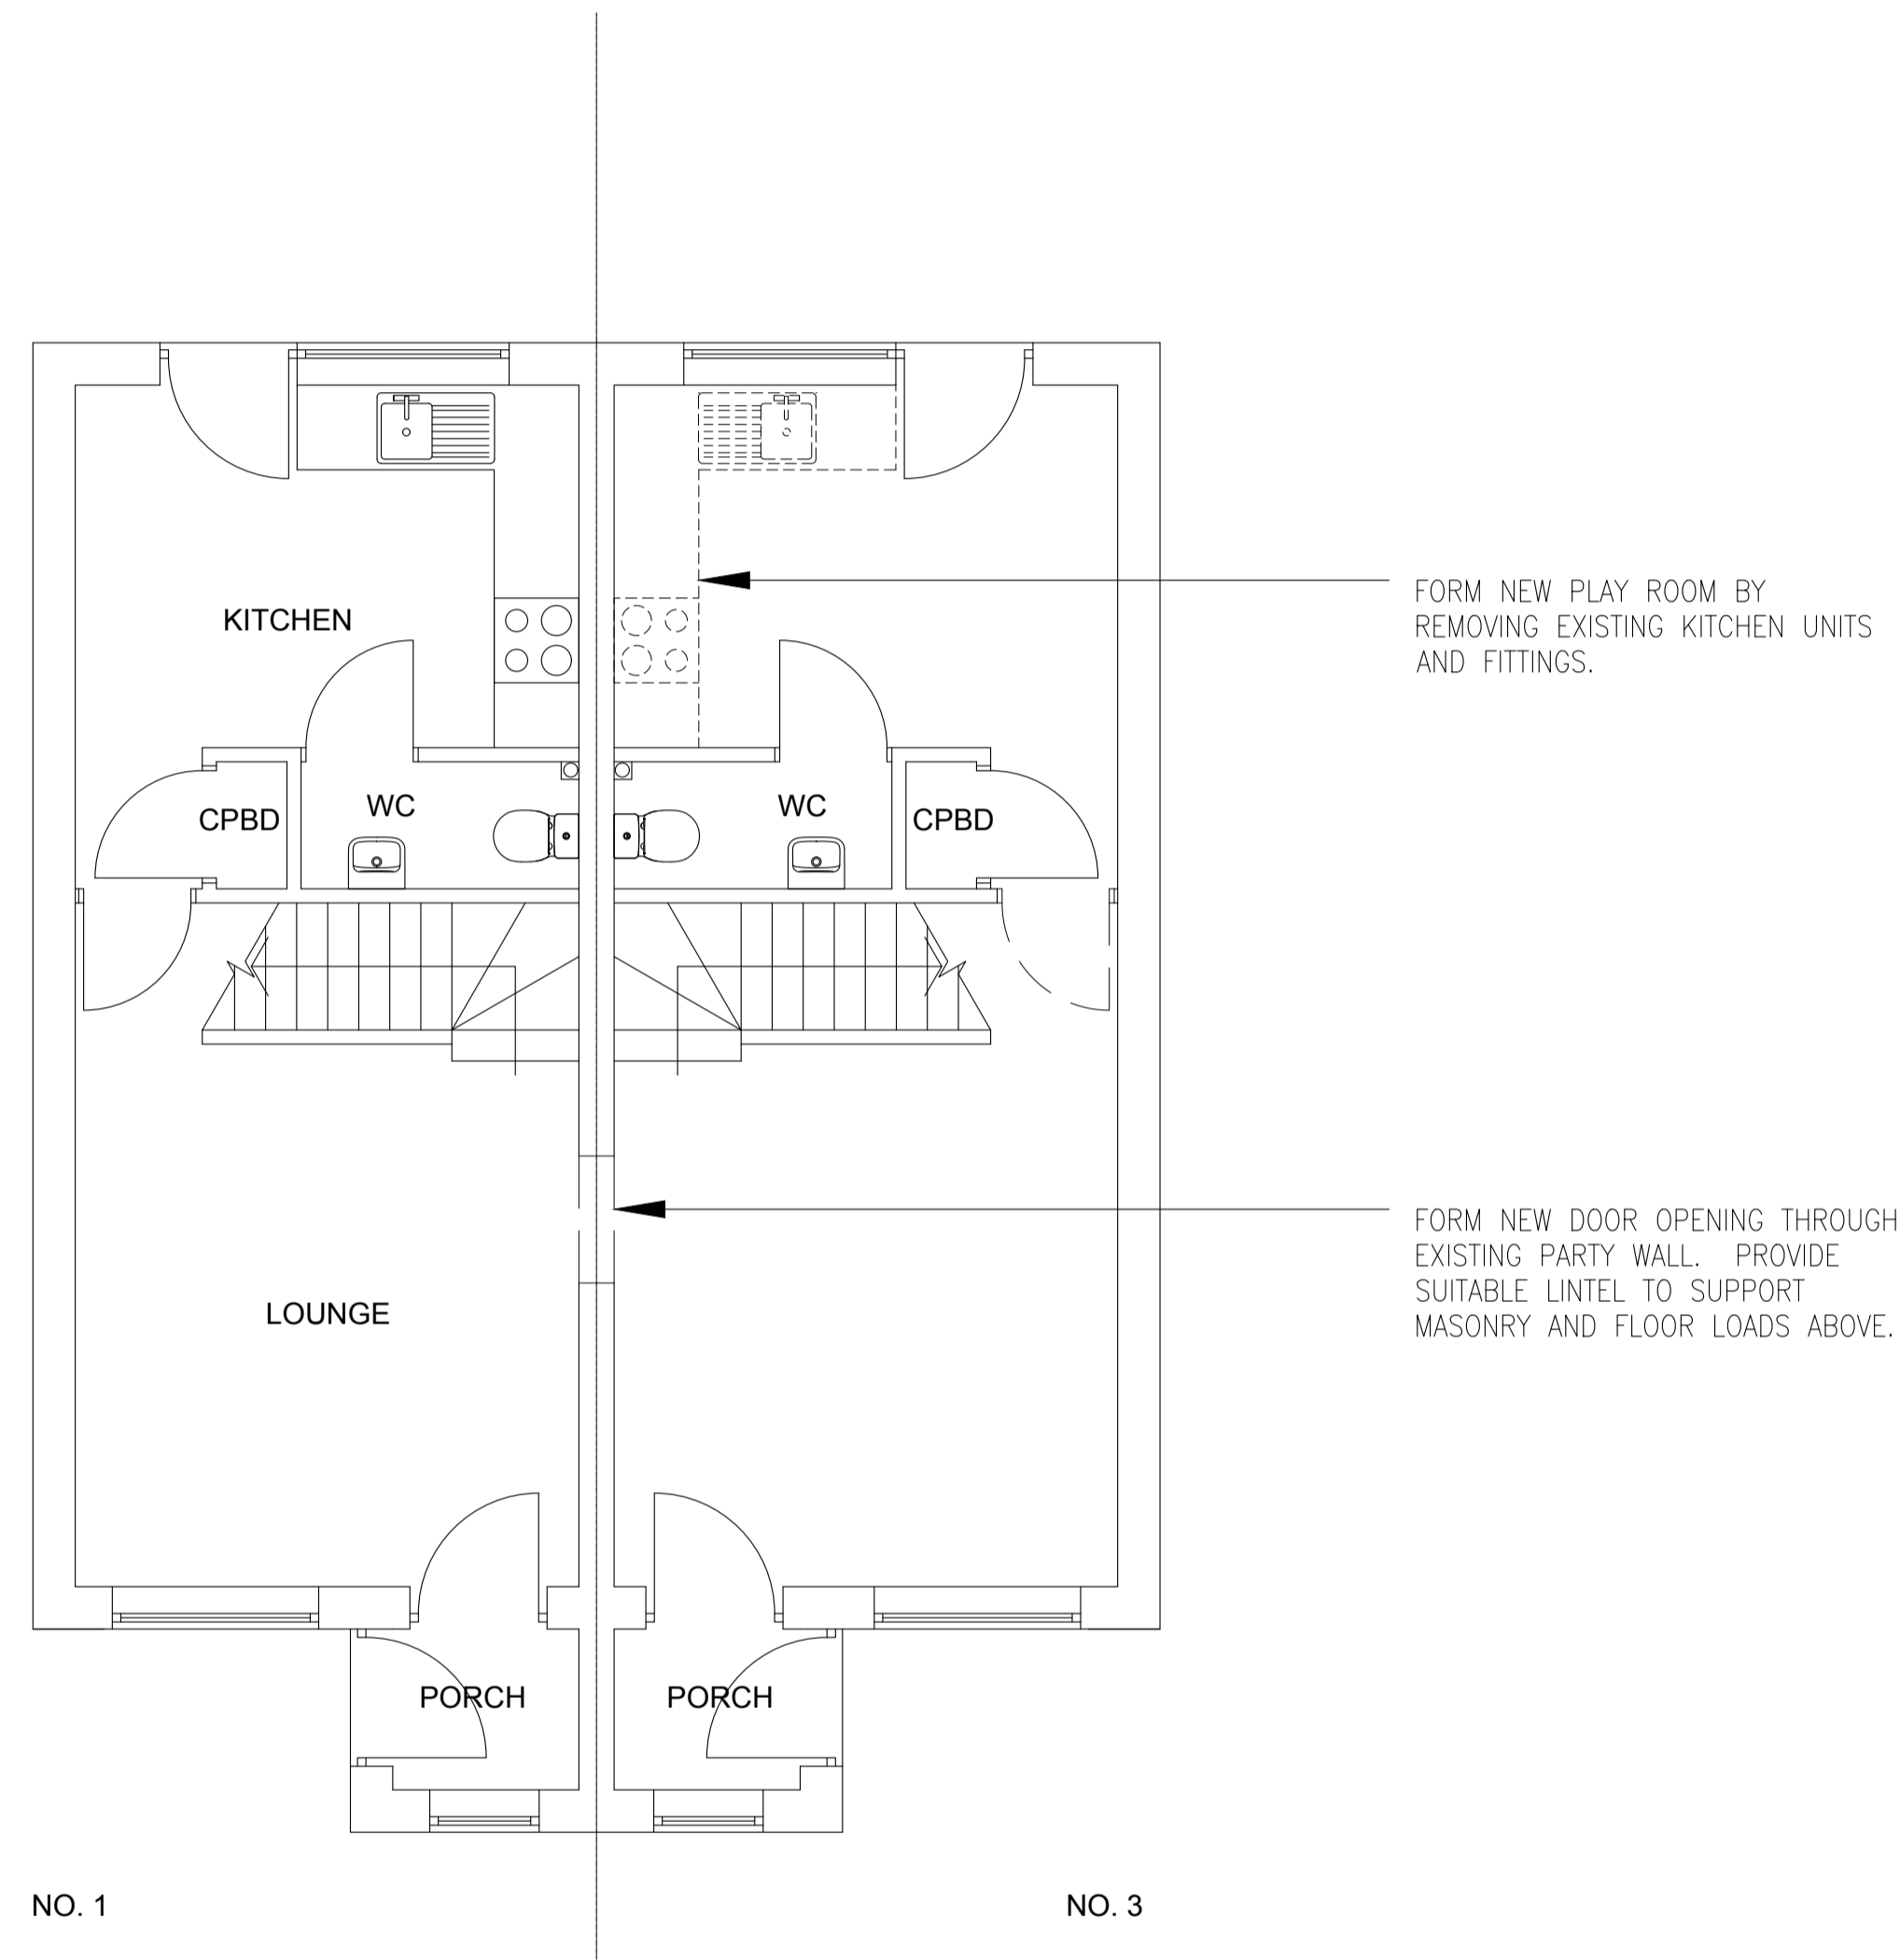


GROUND FLOOR PLAN

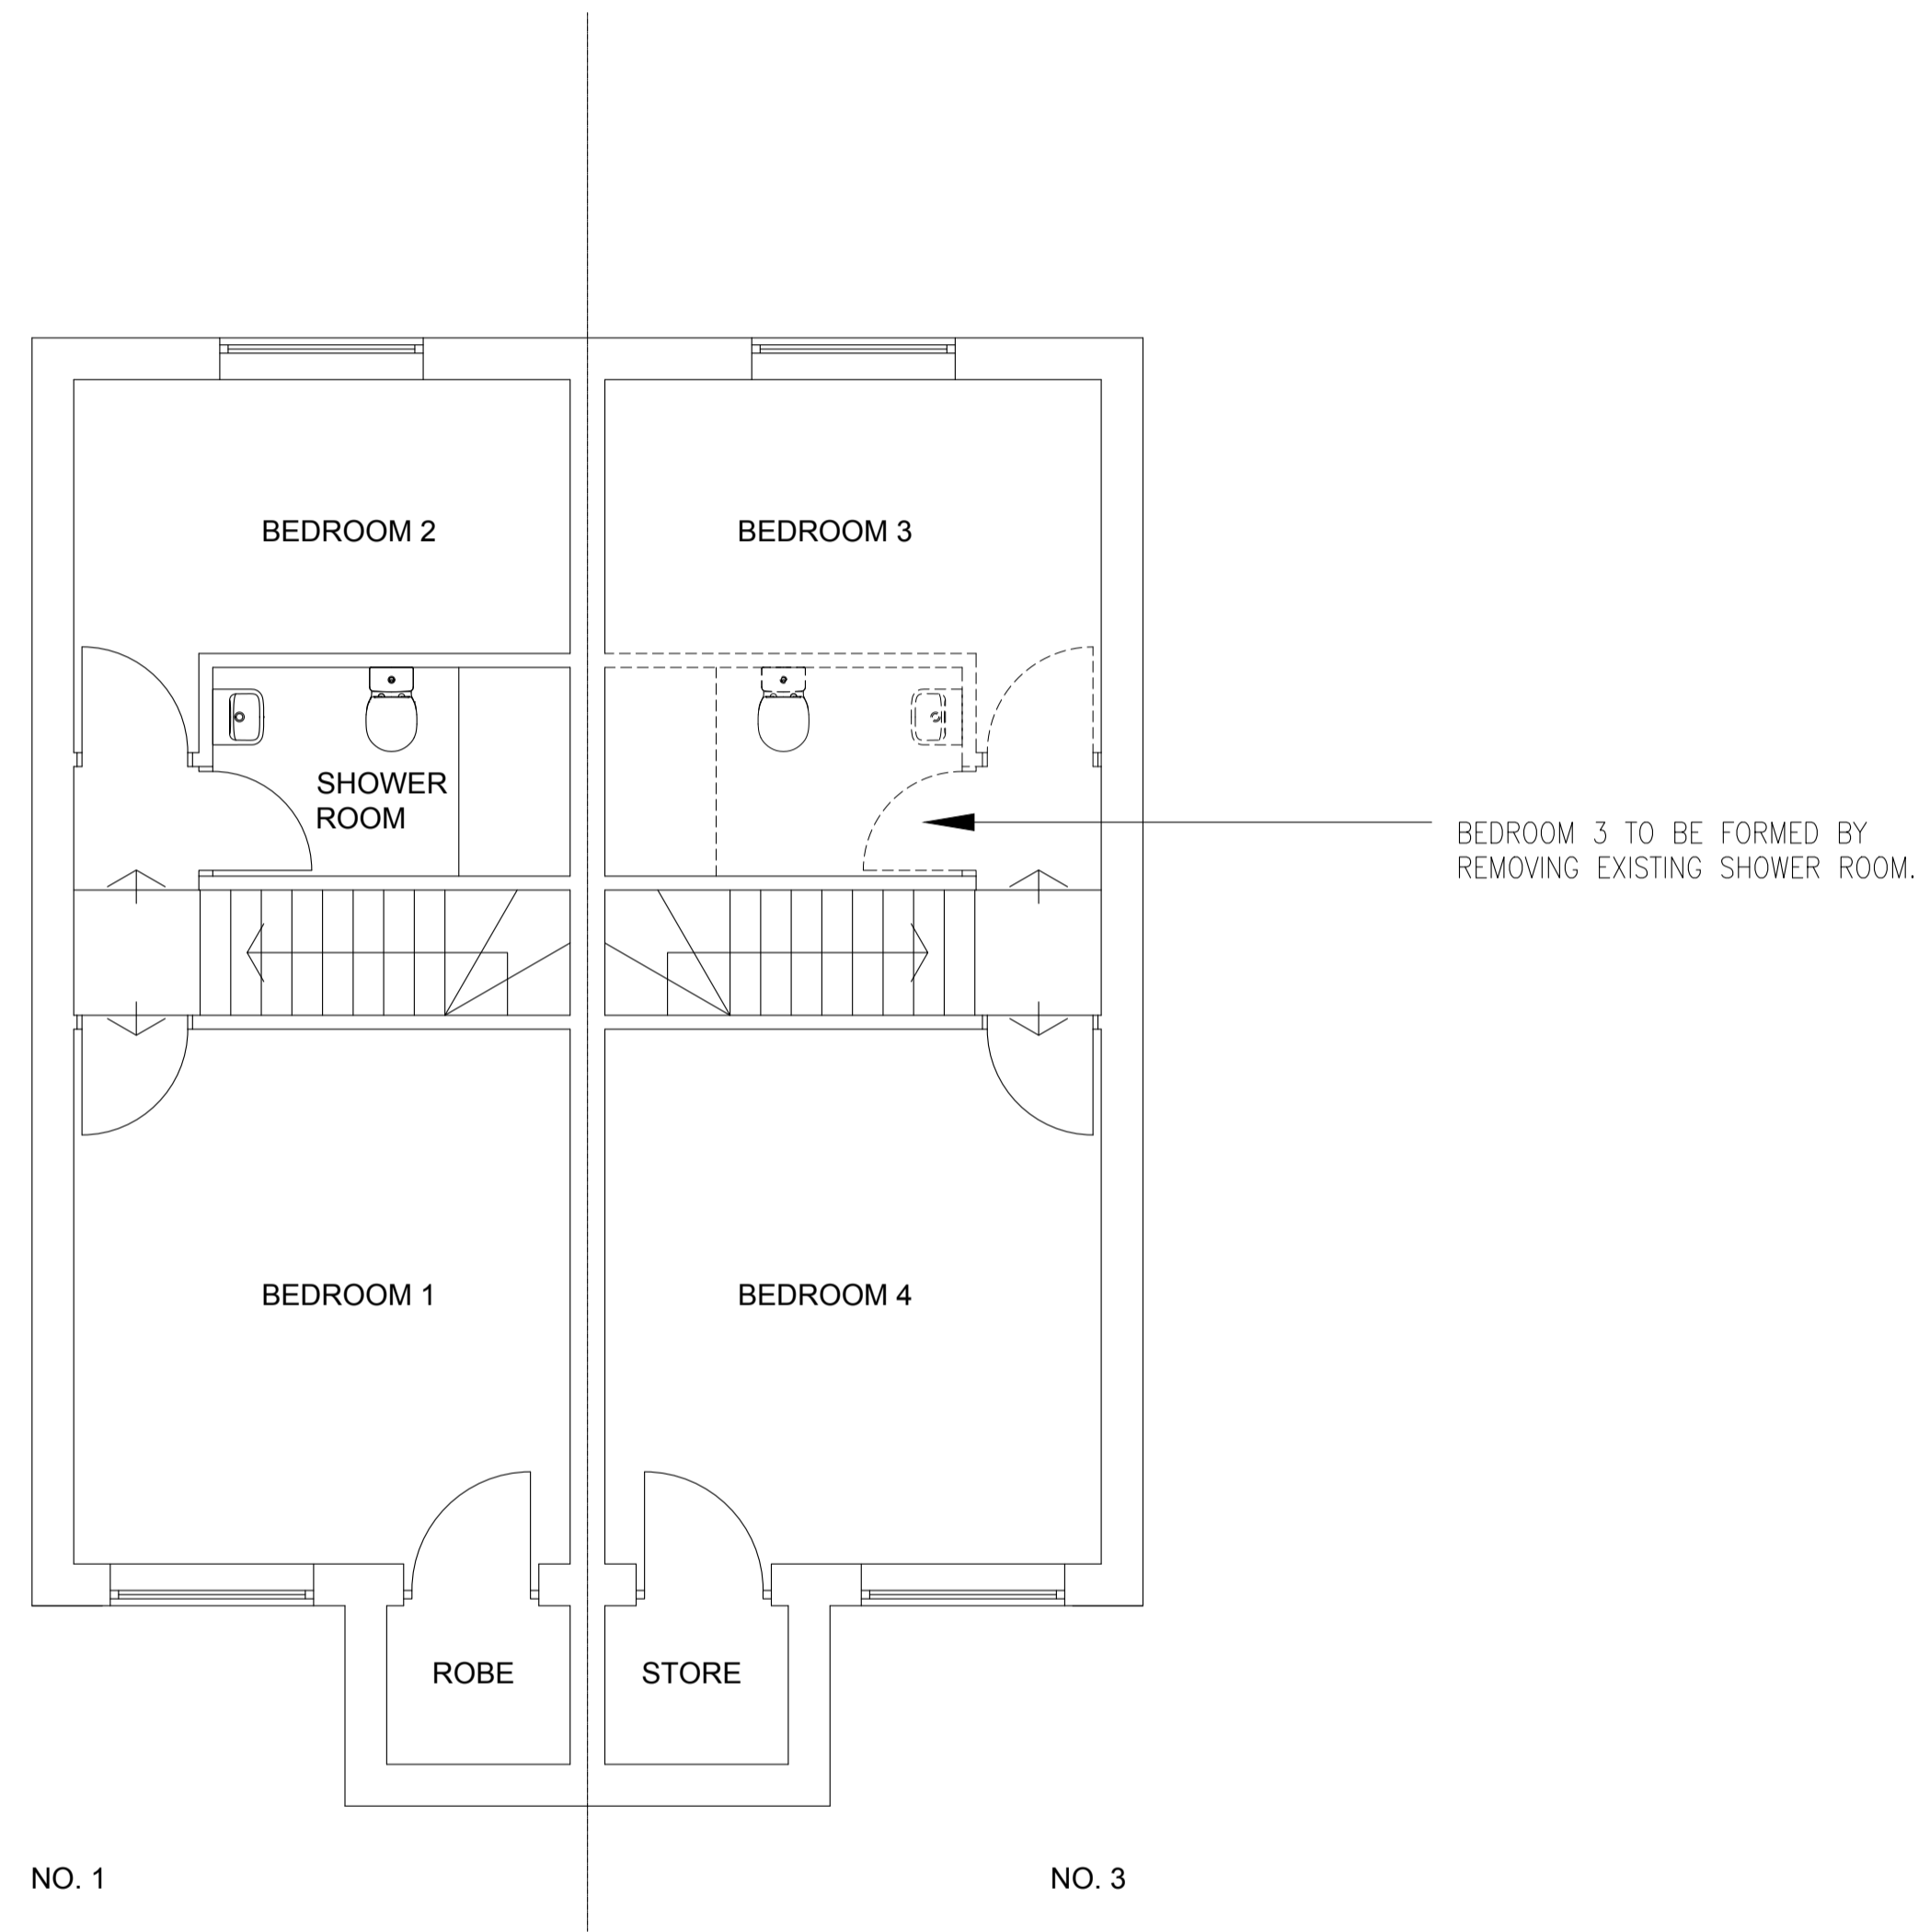

FIRST FLOOR PLAN

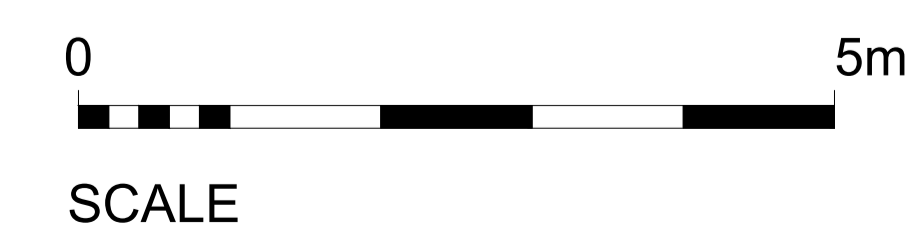

Rev.	Date	Description	Drawn	Approved
				
<p>LLANA DESIGN SERVICES LIMITED            16 HEYBECK LANE DEWSBURY WF12 7QY            Tel: +44 1924 440736</p>				
<p>Client: <b>MR J WALLIS</b></p>				
<p>Project: <b>1,3 CHAPEL STREET THURNSCOPE, ROTHERHAM, S63 0QP</b></p>				
<p>Drawing: <b>STRIPPING OUT PLANS AS PROPOSED</b></p>				
<p>Scale: <b>1:50 @ A1</b></p>		<p>Drawn by: <b>GT</b></p>		
<p>Date: <b>22.07.24</b></p>		<p>Checked by: <b>CT</b></p>		
<p>Drawing no: <b>L0183/20:01</b></p>		<p>Revision: <b>-</b></p>		