

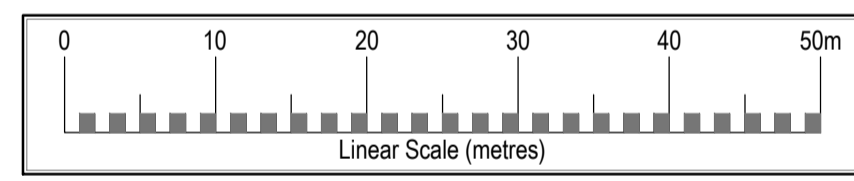
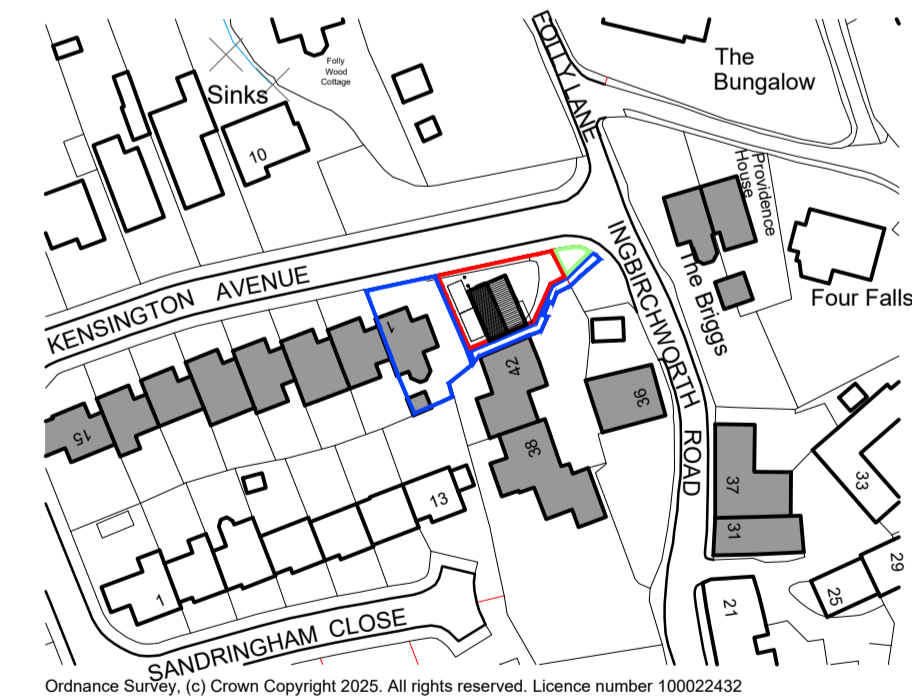


Ordnance Survey, (c) Crown Copyright 2025. All rights reserved. Licence number 100022432

Block Plan (Scale 1:500)


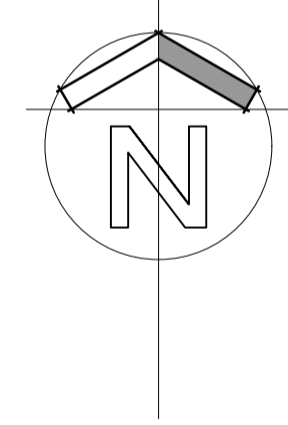


Site Plan (Scale 1:200)

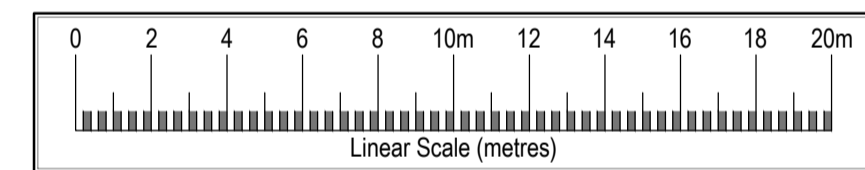

Ordnance Survey, (c) Crown Copyright 2025. All rights reserved. Licence number 100022432

Site Location (Scale 1:1250)

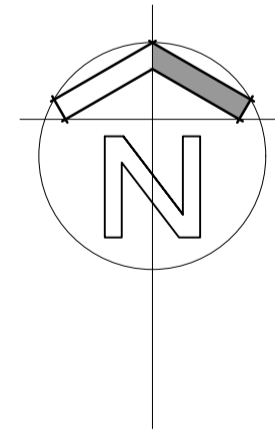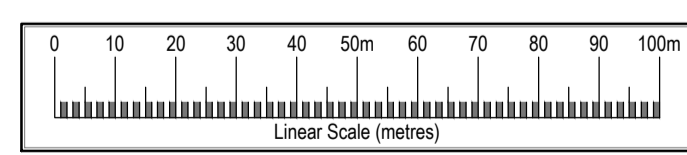

Revision	Description	Date	Client	Drawing Title	Drawn by	Checked	File
			Mr and Mrs A Woods	Location Plan, Block Plan, Site Plan	KDAR	KDAR	-
JJK Project Services Limited			Project		Drawing Number	Revision	Scale
46 Howells Place, Mastin Moor, Chesterfield S43 3FA krichardson@jjkprojectservices.co.uk			Proposed Residential Development		2025-01-012	-	Var @ A1
			1 Kensington Avenue		Date		Dec 2025
			Thurlstone, Sheffield				