
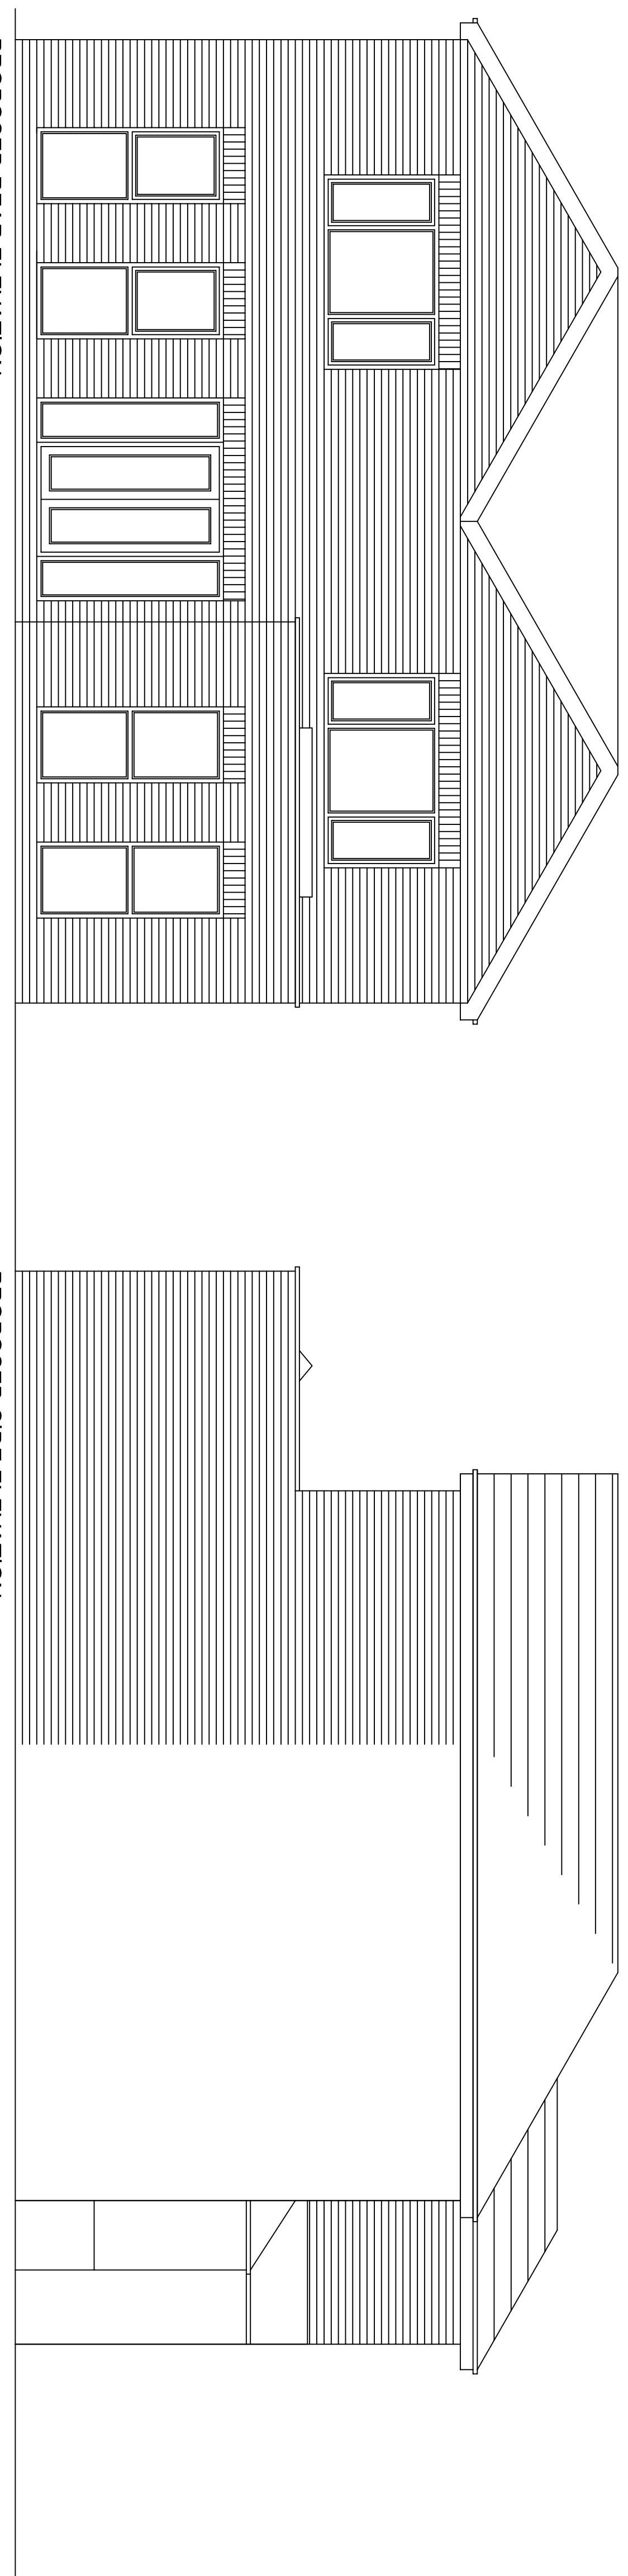


| Revision | Date |
|----------------------------------|--------------|
| REV A – AMENDED TO SUIT PLANNING | JUL 20 |
| REV B – AMENDED TO SUIT PLANNING | SEP 20 |
| REV C – FIRST FLOOR AMENDED | NOV 20 |
| REV D – REAR ELEVATION REDUCED | 600MM NOV 20 |

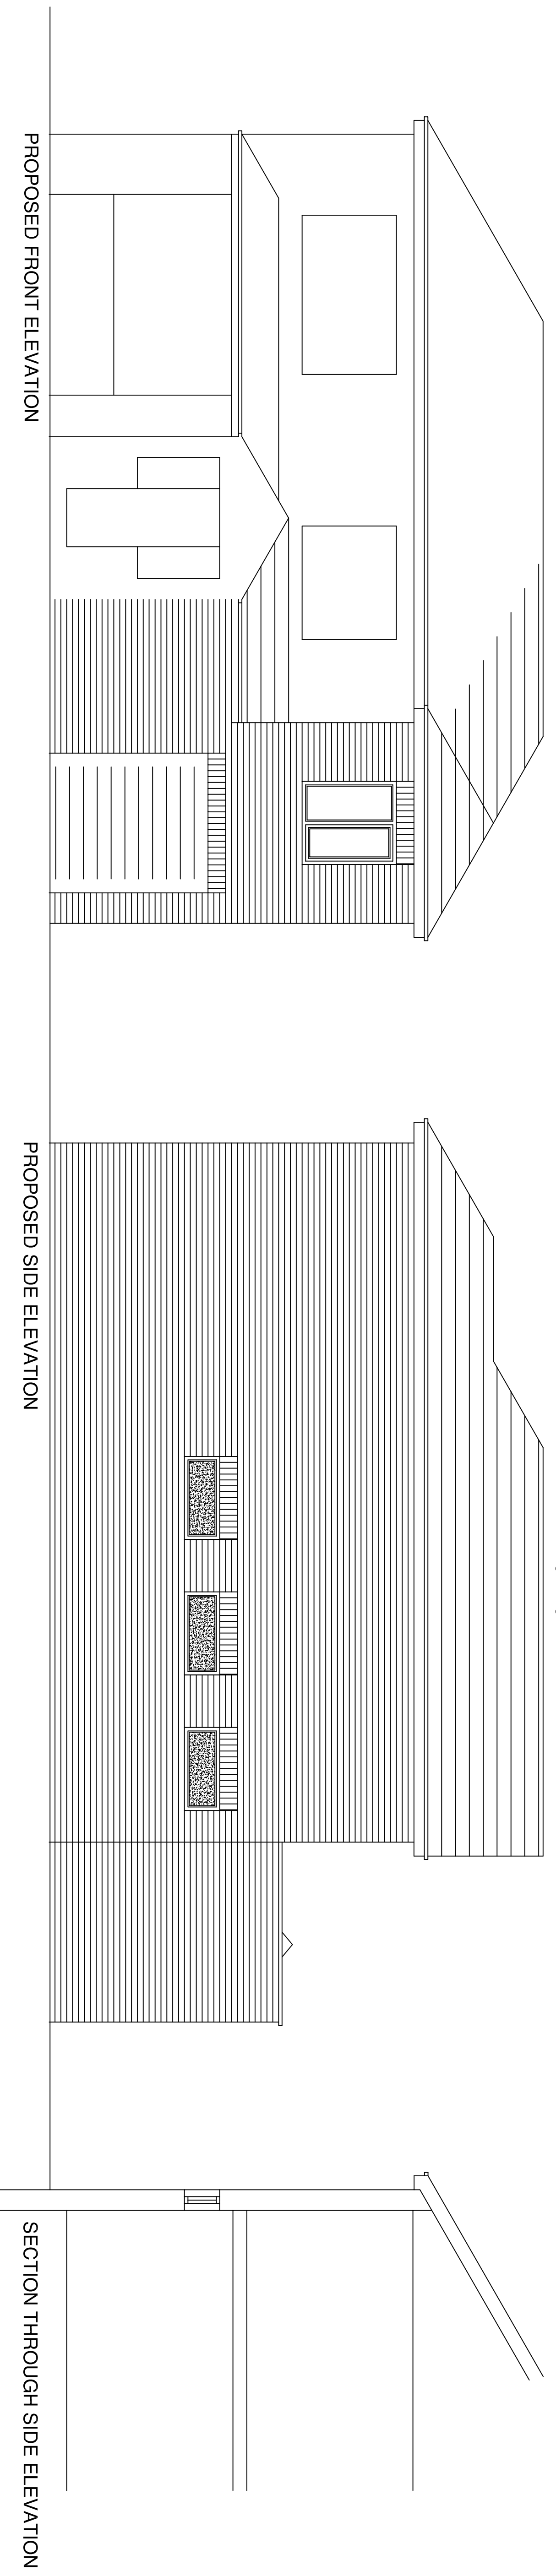

| | |
|--|-------|
| DEVELOPMENT | |
| JORDAN GRANGER 55 NORTH ROAD ROYSTON BARNSELEY S71 4DE | |
| STATUS | |
| PLANNING LAYOUT | |
| DRAWING TITLE | |
| PROPOSED ELEVATIONS | |
| SCALE | DRAWN |
| 1:50 | AJC |
| DATE | REV. |
| JUN 2020 | D |
| DRG. No. | |
| JG/03 | |