


FLOOR PLAN

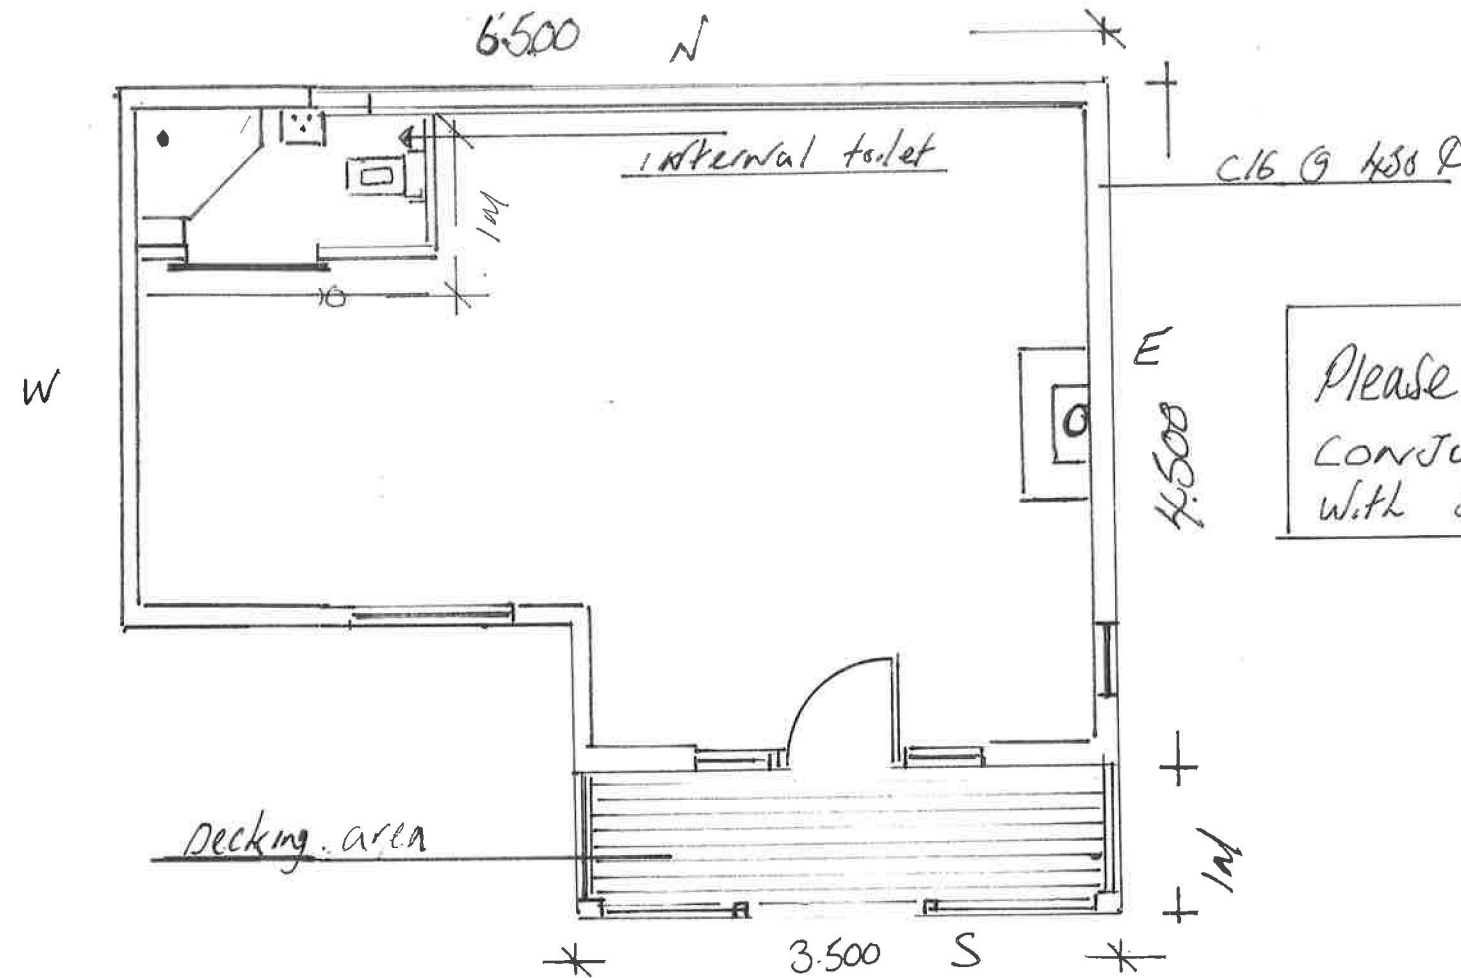

Please Read in
CONJUNCTION
With Site Plan

Proposed Summer house /
Office
REV 2

NOTES

Foundation to be built of timber sleepers
As per Arboricultural report

Floor to be 6x2 treated C16 @ 400 &
Insulation between Joist with 18mm T&G
Floor

Walls 4x2 C16 Grade timber @ 450
Stud centres

External cladding


Timber inter locked Painted black

Door & Window All timber & Double
Glazed

Roof 4x2 C16 Grade timber @
1000 & collar tie Roof With black
Corrugated Steel black Roof

Internal Heating Multi fuel burner

REV 2
Length Altered
From 7.5 to 6.5

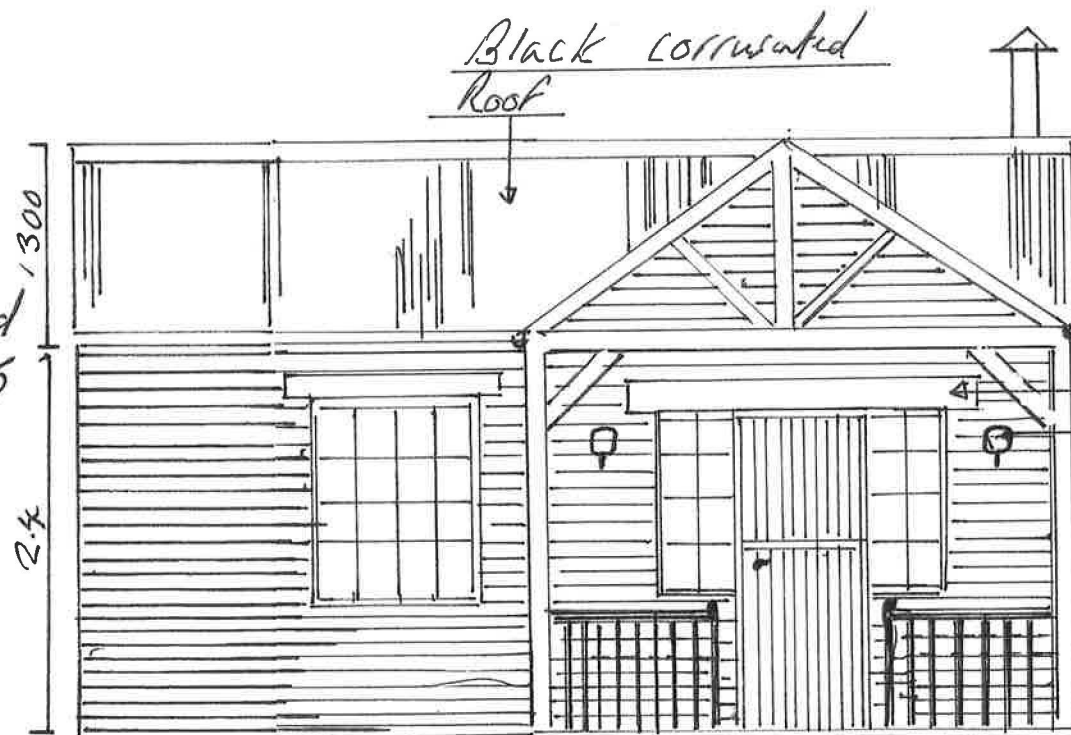

Front Elevation



Side Elevation

Chimney for log burner

Oak beams
External lights
Timber Railings

Timber cladding
Painted black

13th General Lane
for
B Marsham
D Dunbar
Drawn by B Marsham

Scale 1:50