



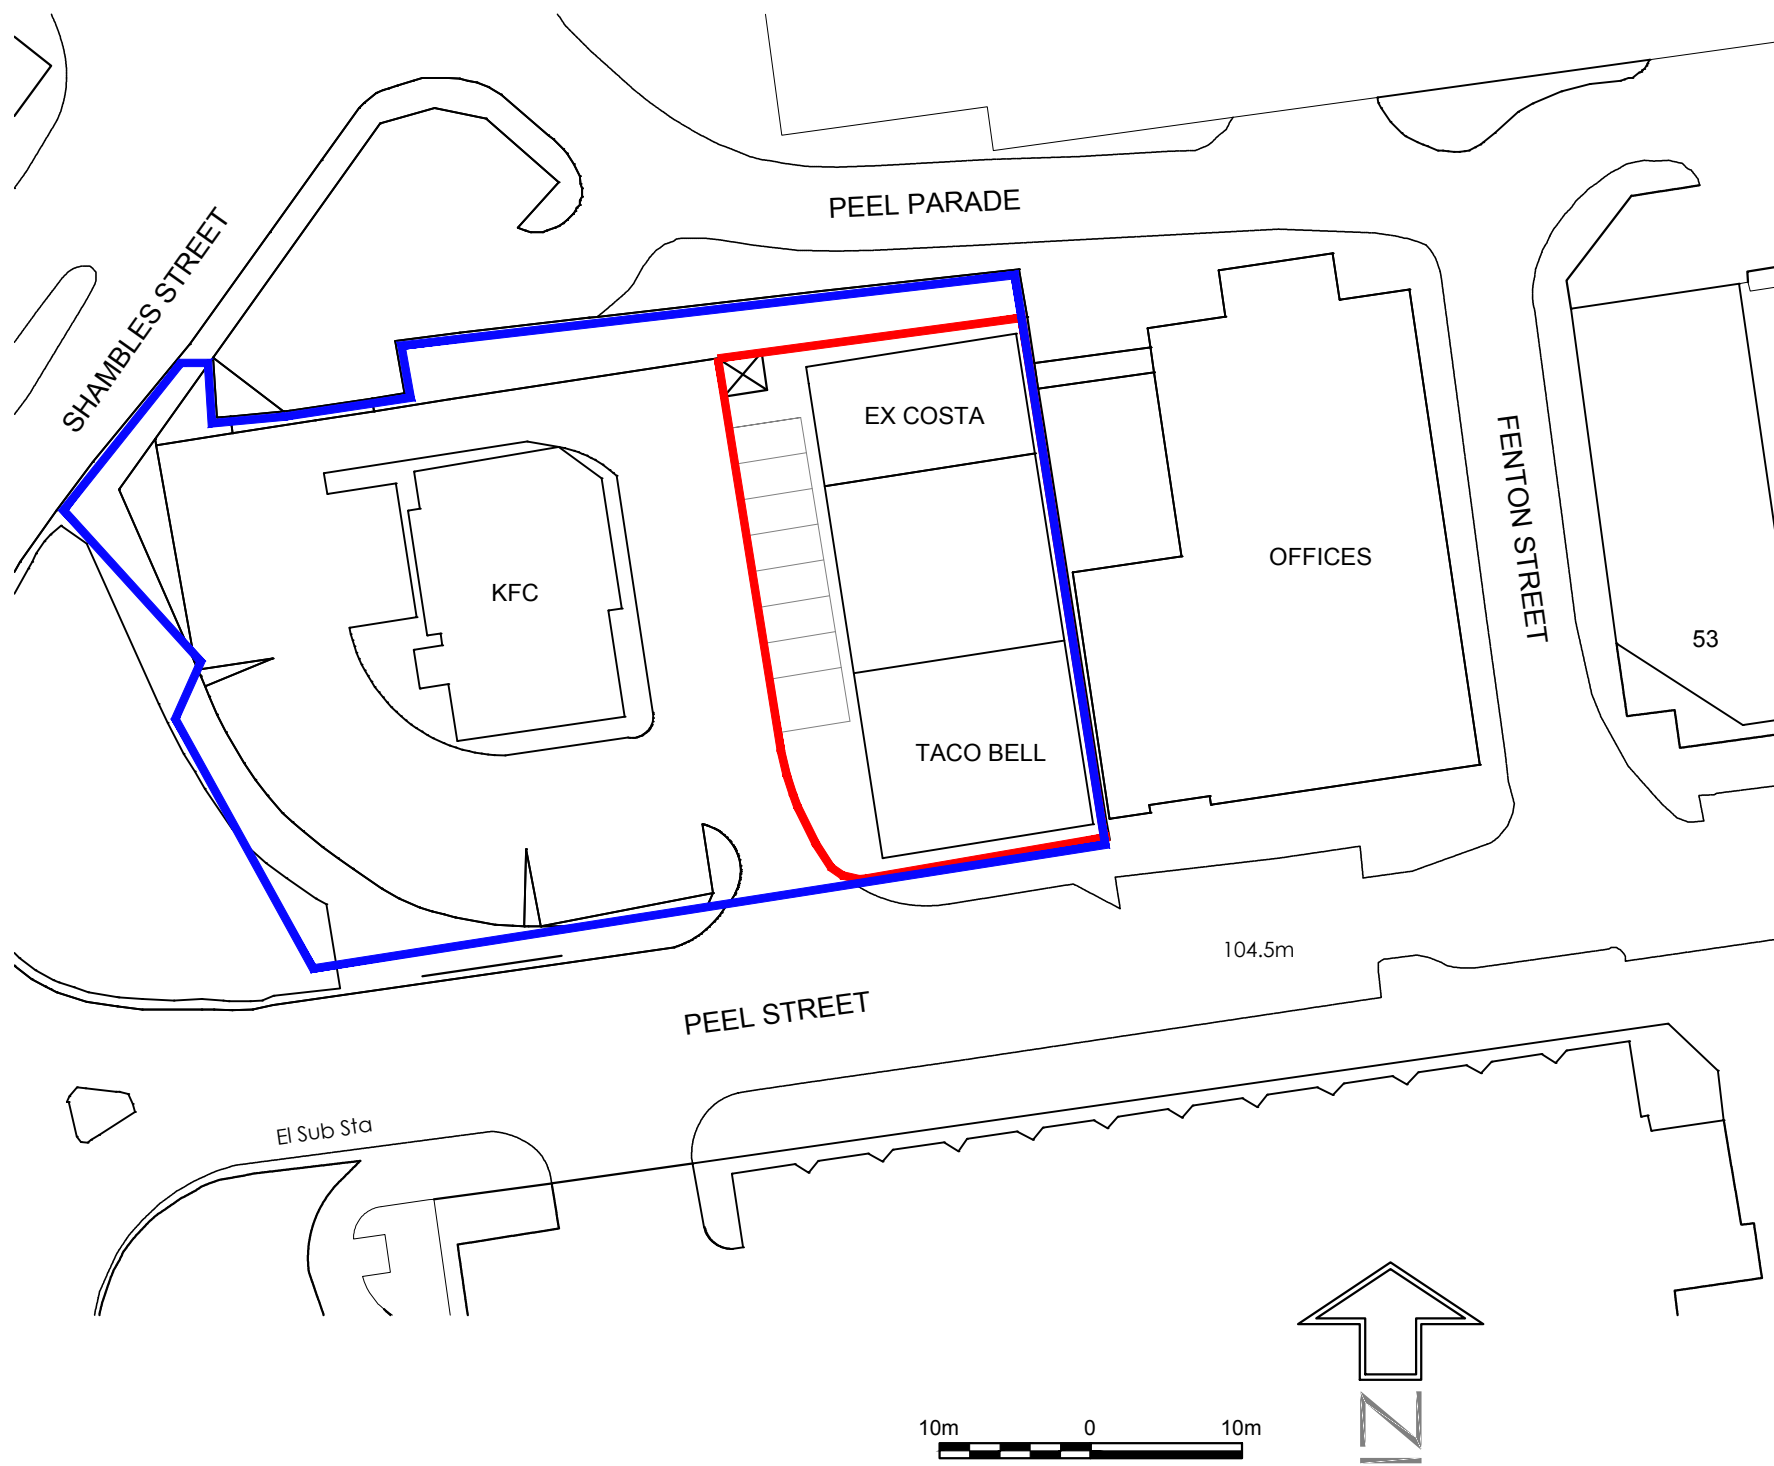

Flank Elevation (North-West facing)

Scale: 1:50 @ A1 / 1:100 @ A3

 


Key Plan

Scale - 1:500 @ A1 / 1:1000 @ A3



Front Elevation (South-East facing)

Scale: 1:50 @ A1 / 1:100 @ A3

 

Existing Totem Sign Graphics

Scale - NTS

No revision
Revisions

J.I.M QFM GROUP

Project	As Existing	A1 Scale	A3 Scale	Date	Drawn By
Peel Street	External Elevations	1:50	1:100	Jul 26	NP
Barnsley		PLANNING			
S70 2RL		Drawing Number	Revision		
		JBPS -1-P030	-		