


Drawing No.	Rev No.
MMB001 -003	A

IF IN DOUBT ASK!


	SCALE BARS				
1:100	1	2	3	4	5
1:200	2	4	6	8	10
1:500	5	10	15	20	25
1:1250		25		50	

DO NOT SCALE: Contractor to check all dimensions and report any omissions or errors


NOTES

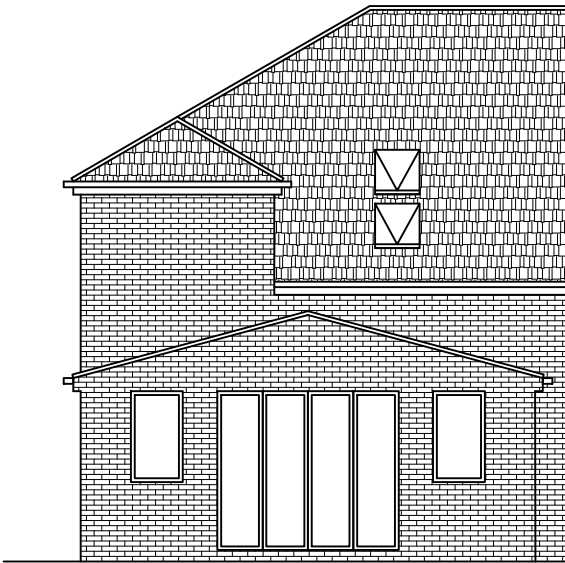

PROPOSED REAR ELEVATION
SCALE 1:100 AT A3

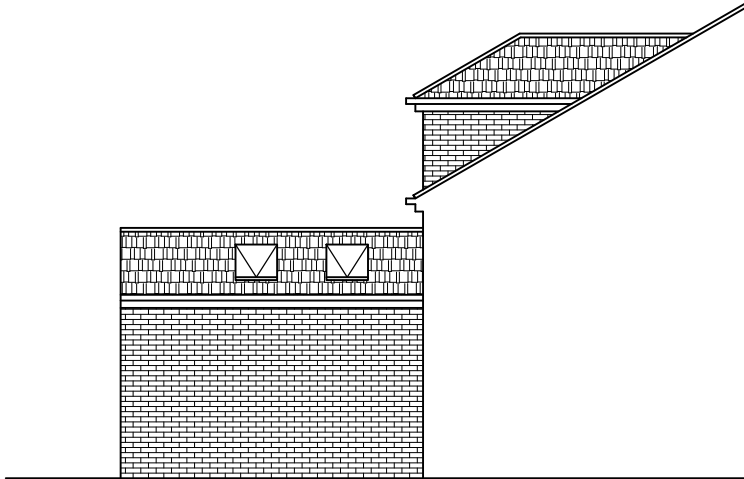

PROPOSED END ELEVATION
SCALE 1:100 AT A3

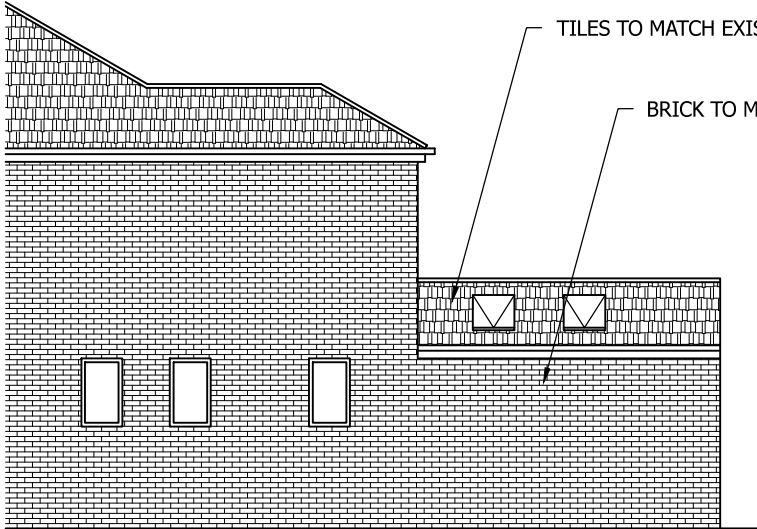

PROPOSED END ELEVATION
SCALE 1:100 AT A3

A	Changed to pitched roof.	JRB			09/02/26
Rev	Description	By	Chk	App	Date

JRB DESIGNS Ltd
1 Saville Road
Cudworth
Barnsley
S72 8LT
Tel: 01226 383542
Fax: 01226 380078
Mob: 07970 541192
Email: john@jrbdesigns.co.uk

This drawing is copyright. © jrbdesigns Ltd.

Client
MR. M BLAKLEY

Drawing Title
PROPOSED ELEVATIONS

Address
**3 WARNER ROAD
POGMOOR
BARNSELEY
S75 2HQ**

Project Title:
**PROPOSED SINGLE STOREY
REAR EXTENSION**

Purpose of Issue:
PLANNING

Drawing Status
FIRST ISSUE

Scale at A3 AS SHOWN	Drawn By JRB	Date 29/10/2025
Checked By	Date 29/10/2025	Approved By Date 29/10/2025
Project No. MMB001	Drawing No. 003	Revision A

APPROVAL ☒ INFORMATION ☐ TENDER ☐ CONTRACT ☐ CONSTRUCTION ☐