




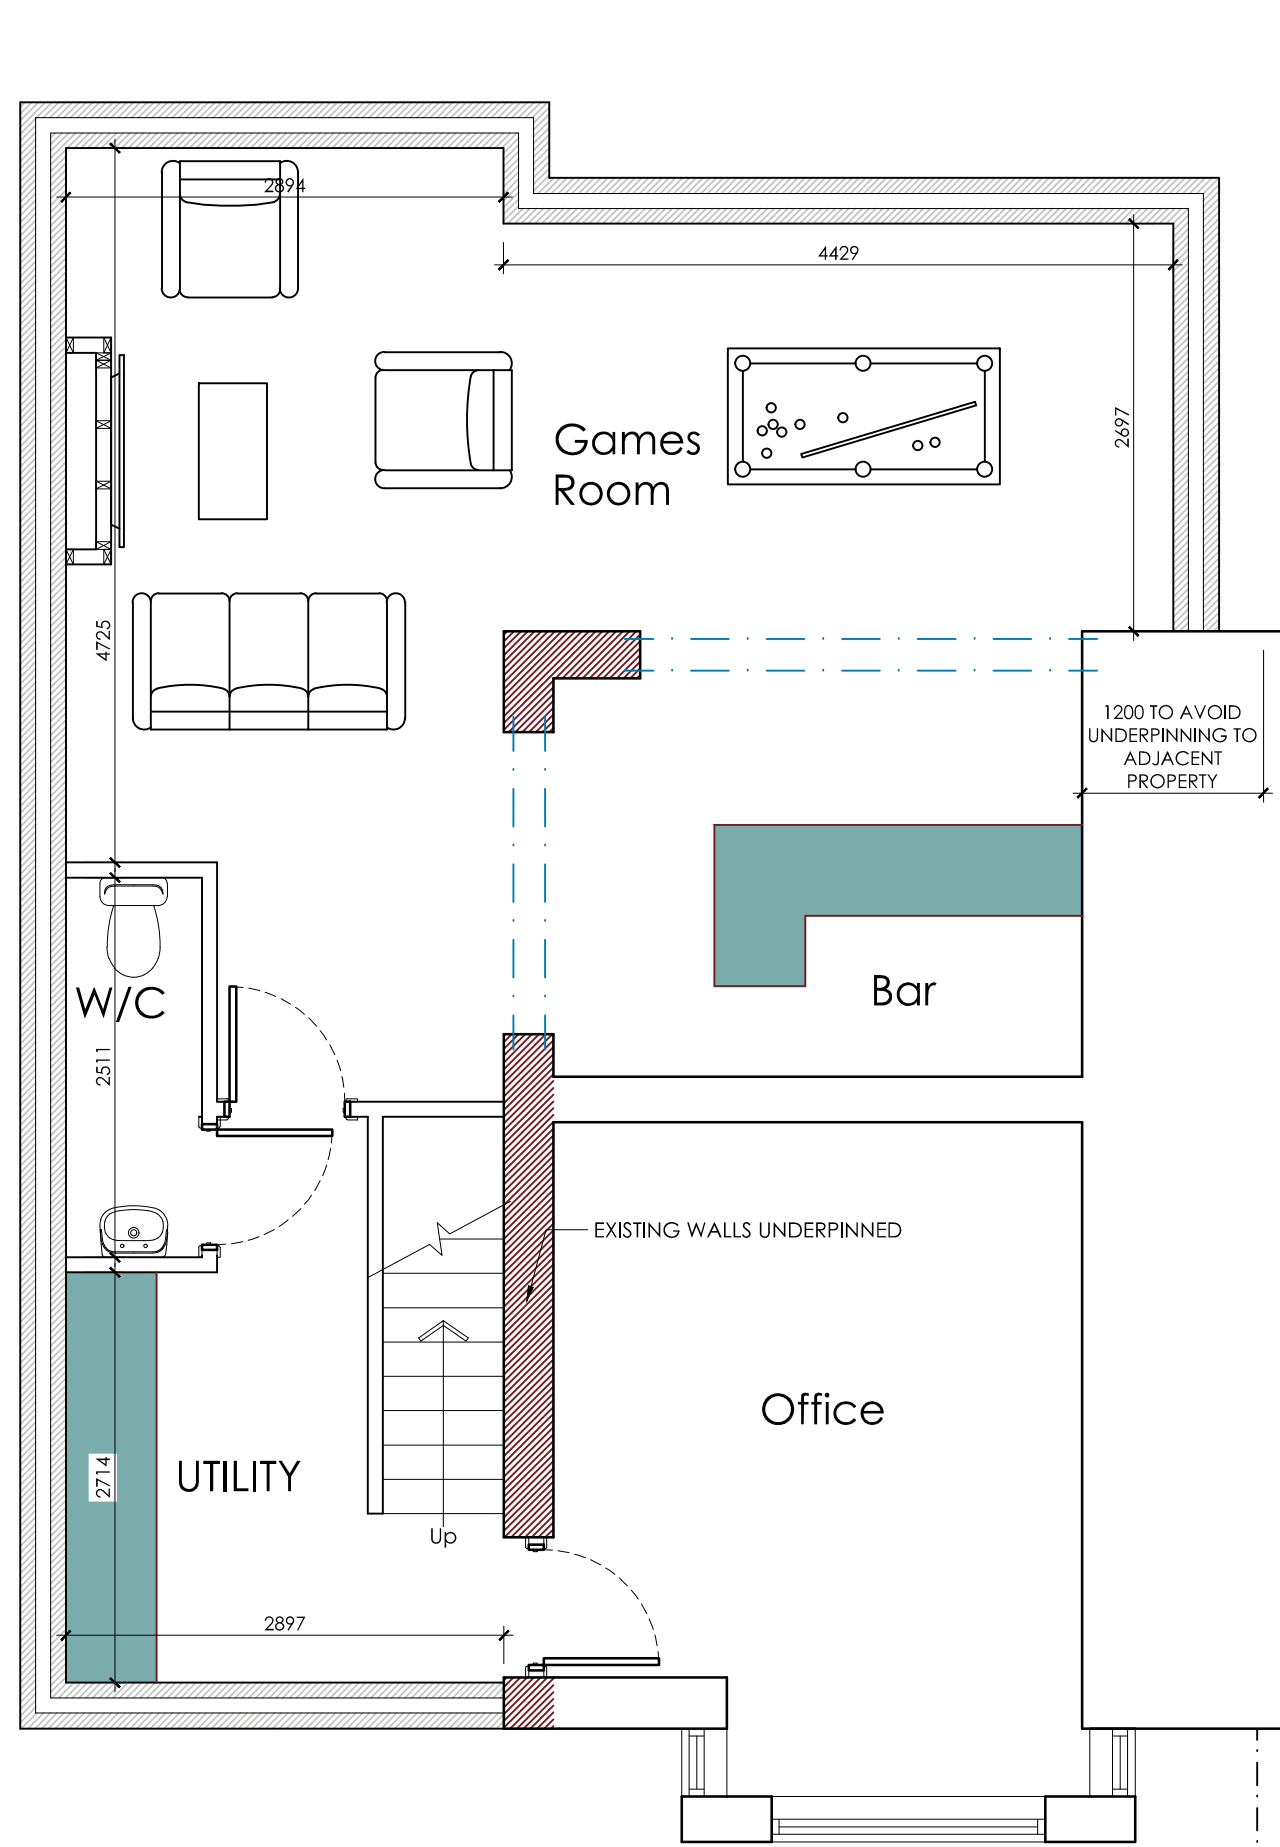


PROPOSED BASEMENT FLOOR PLAN
SCALE 1:50

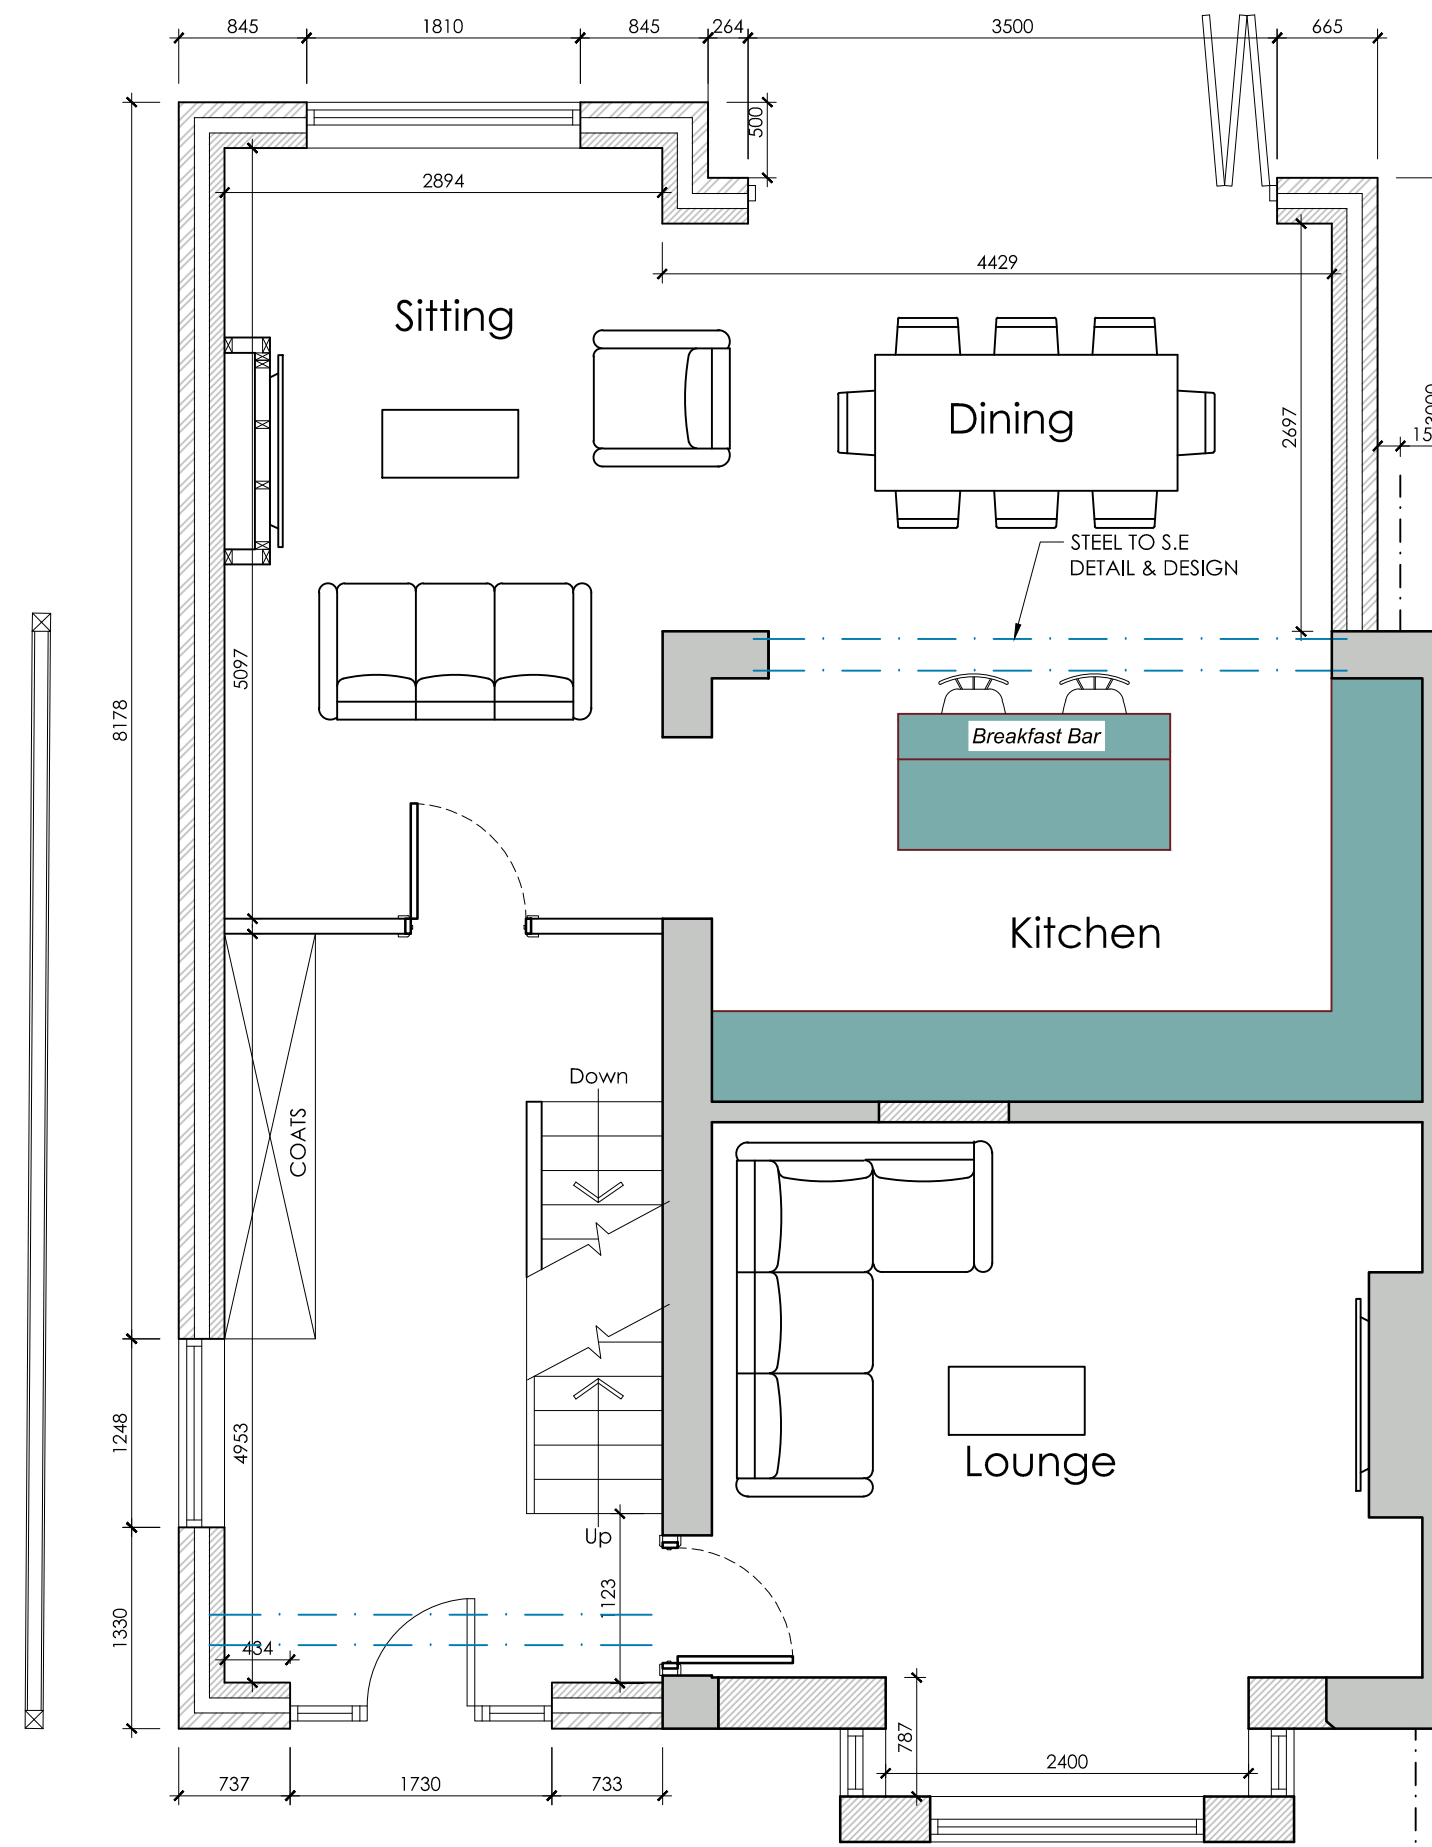


PROPOSED GROUND FLOOR PLAN
SCALE 1:50

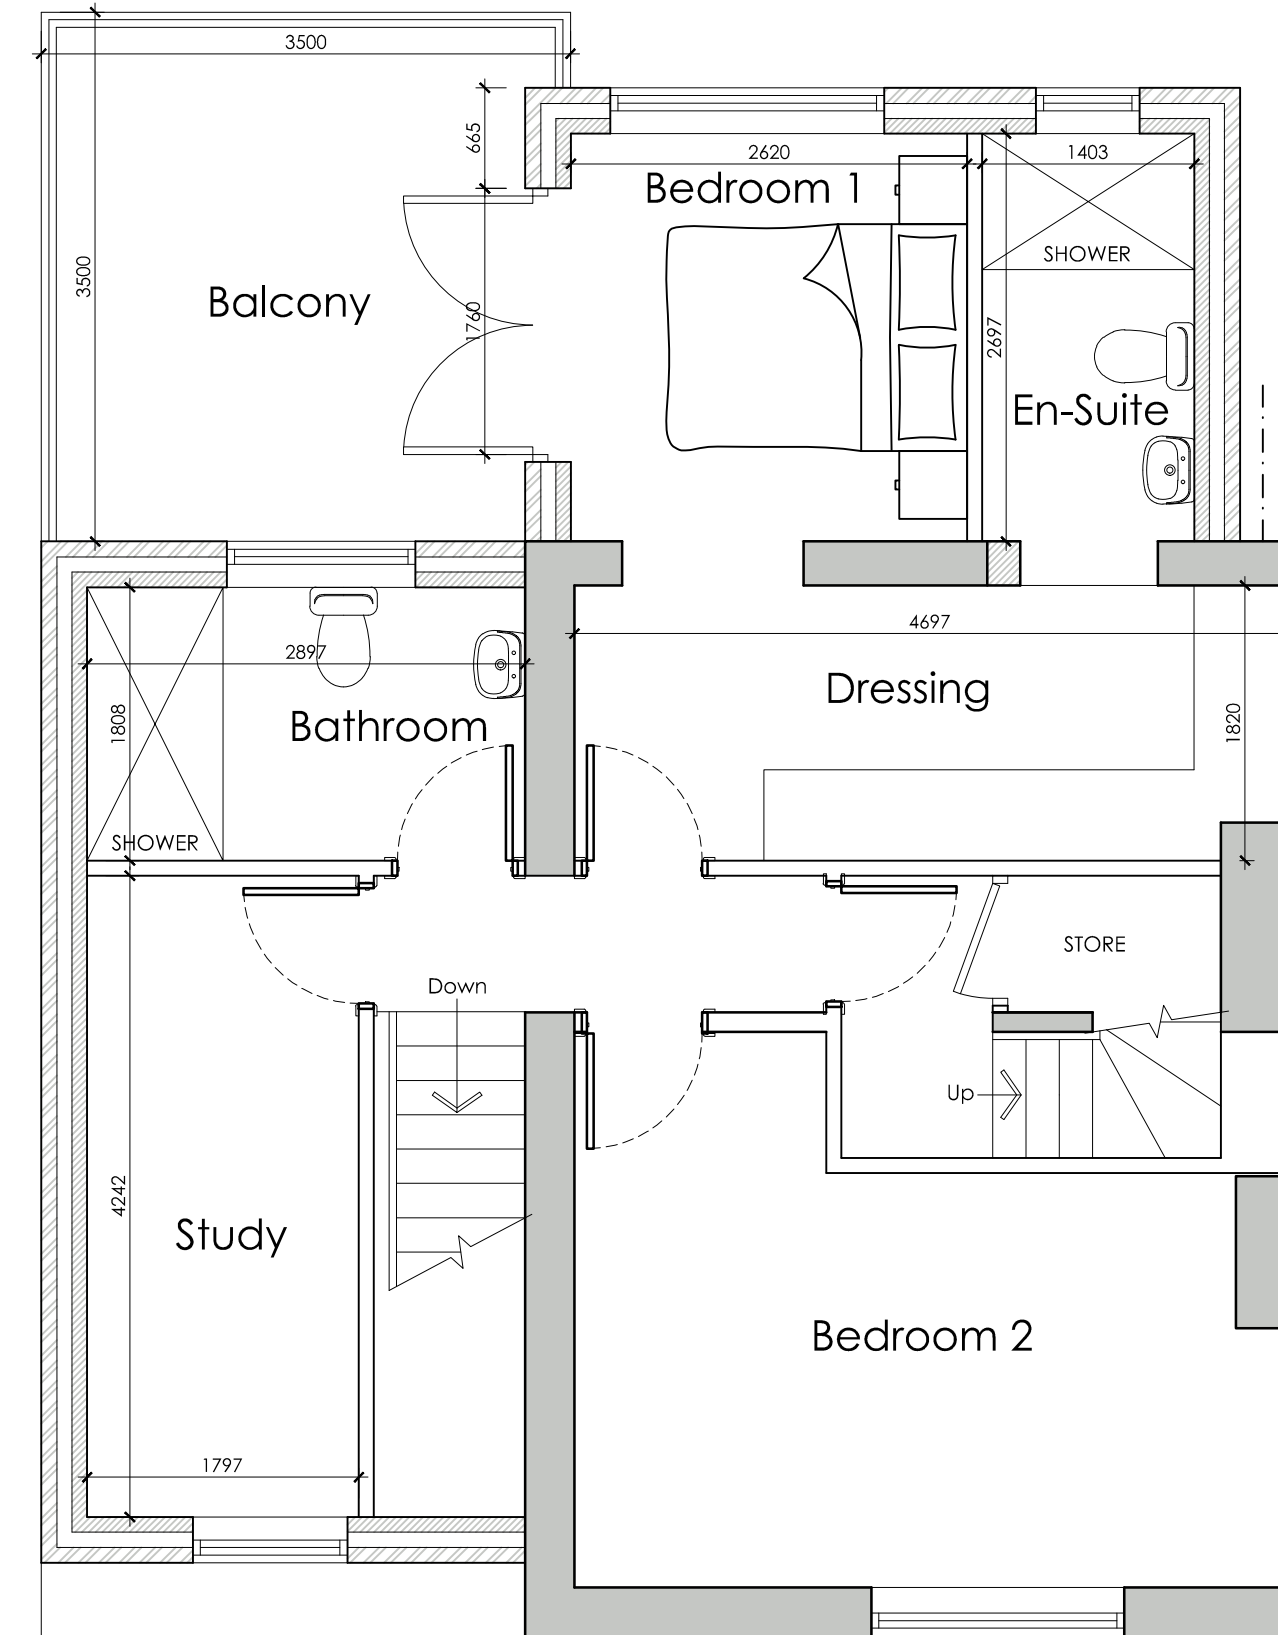

PROPOSED FIRST FLOOR PLAN
SCALE 1:50

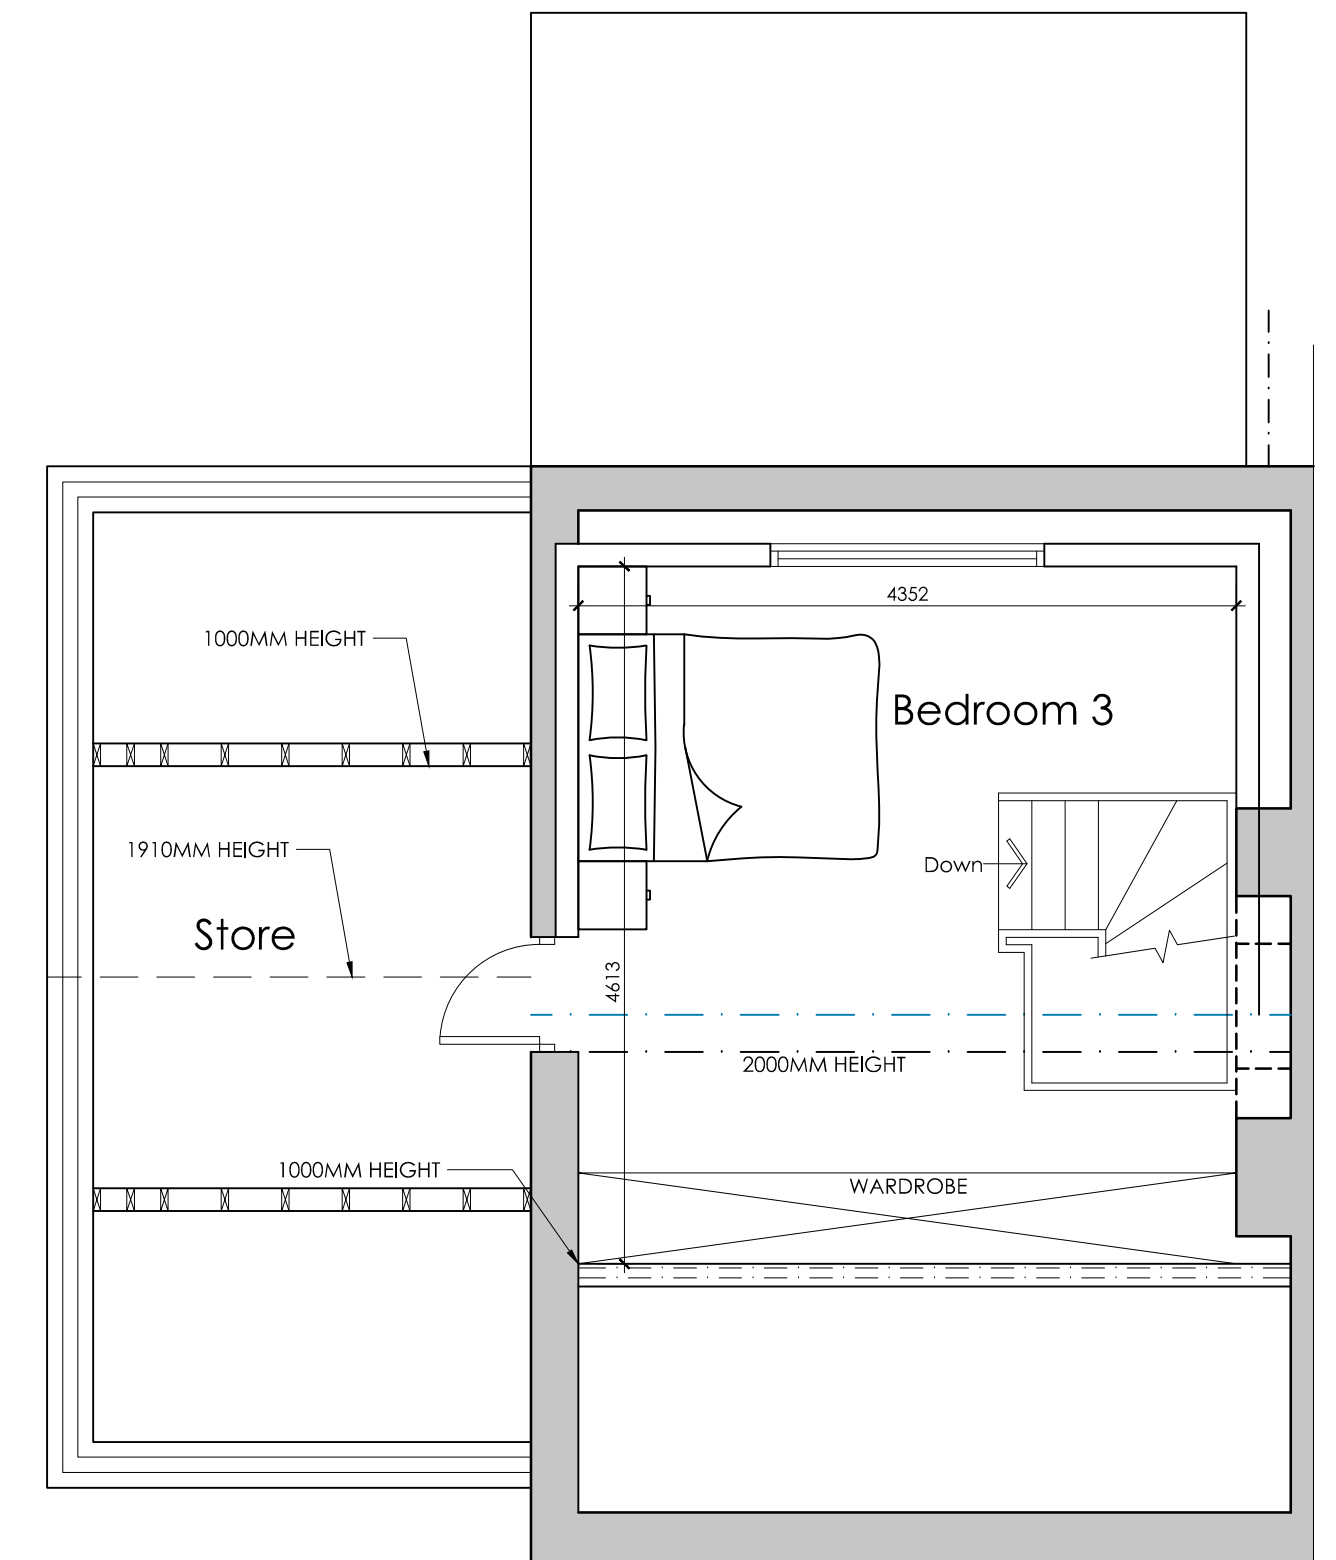

PROPOSED SECOND FLOOR PLAN
SCALE 1:50

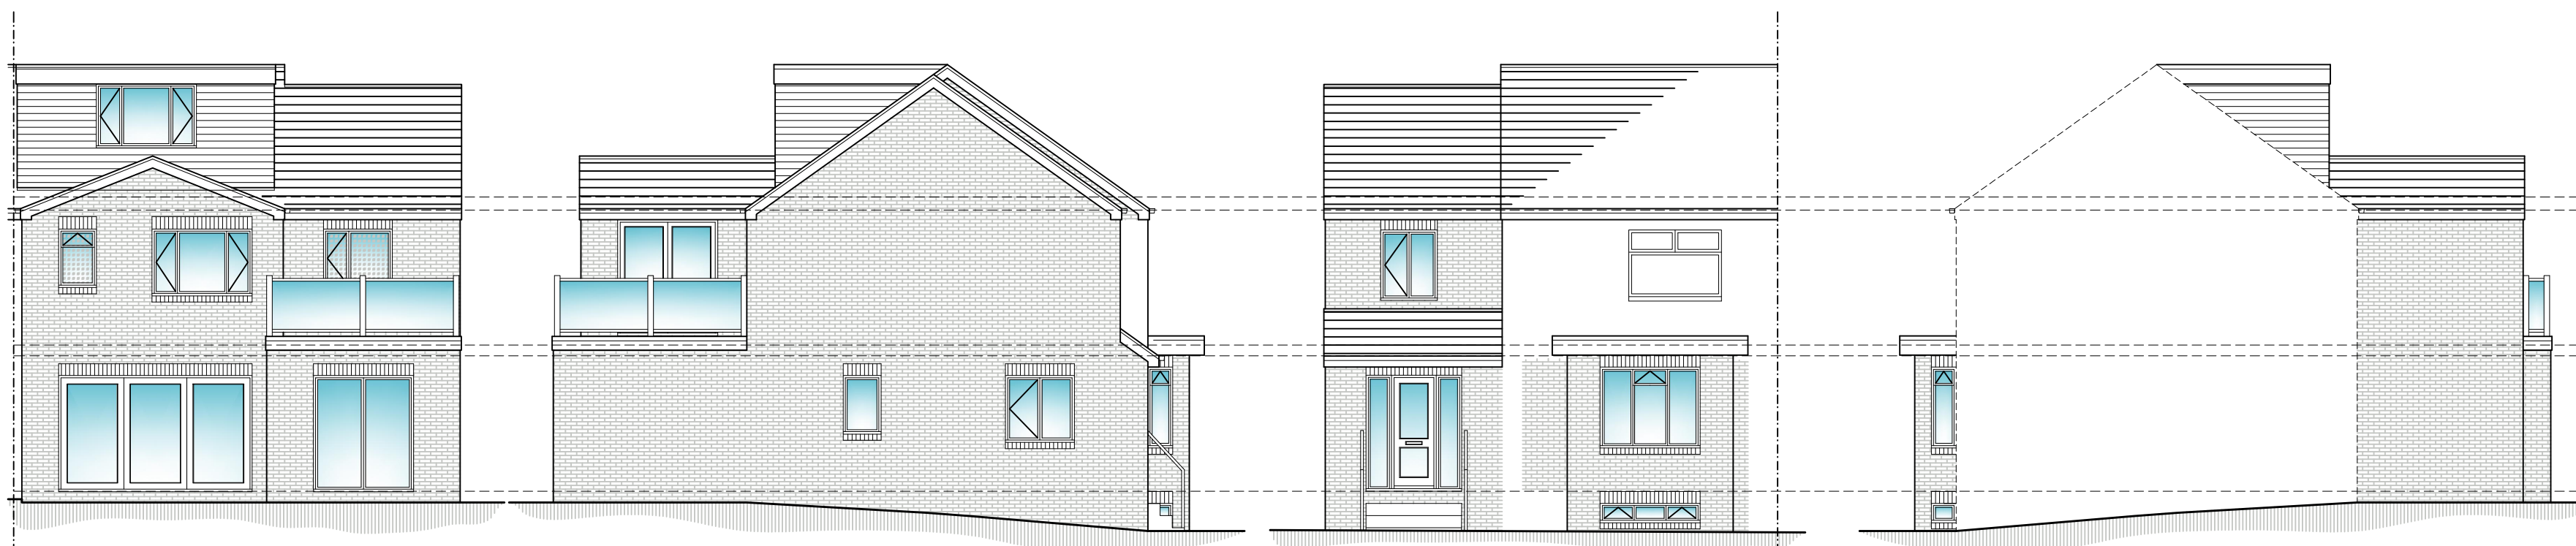


PROPOSED REAR ELEVATION
SCALE 1:100

PROPOSED SIDE ELEVATION
SCALE 1:100

PROPOSED FRONT ELEVATION
SCALE 1:100

PROPOSED SIDE ELEVATION
SCALE 1:100

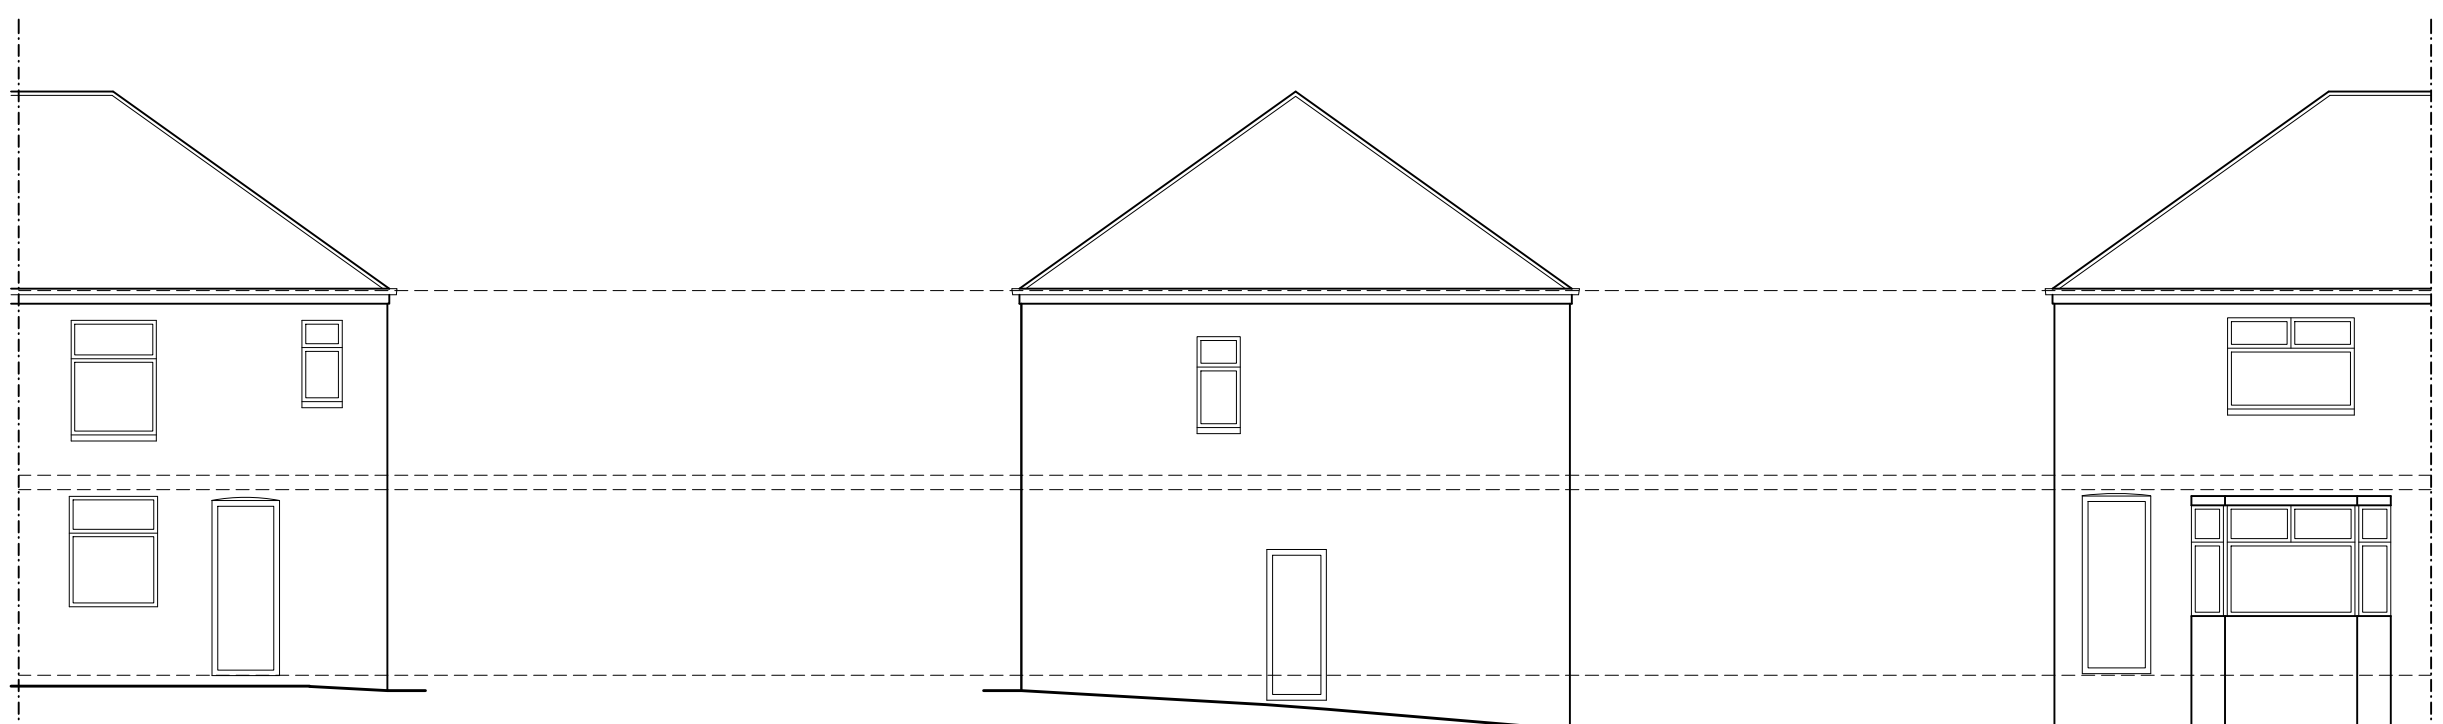

EXISTING REAR ELEVATION
SCALE 1:100

EXISTING SIDE ELEVATION
SCALE 1:100

EXISTING FRONT ELEVATION
SCALE 1:100



LOCATION PLAN
SCALE 1:1250



BLOCK PLAN
SCALE 1:1250

 White Agus PARTNERSHIP			OFFICE ONE, 34 VICTORIA ROAD, BARNSELEY, S70 2BU			Phone: 01226 208482 Email: info@whiteaguspартnership.co.uk Web: www.whiteaguspартnership.co.uk		
ARCHITECTURAL SERVICES								
Project.				Client.				
PROPOSED WORKS 17 VALLEY WAY HOYLAND, S74 9AN				MR BRENNAN				
Drawing Title.				Date.		Scale.		
OPTION 2: PROPOSED PLANS AND ELEVATIONS				JULY 2022		1:50 & 1:100 @ A1		
				Ref.		Dwg. No.		Rev.
				22-071		03		A
Date	Suffix	Description		Date	Suffix	Description		
21/09/2022	A	REVISED TO CLIENTS REQUIREMENTS						