




SOUTH ELEVATION

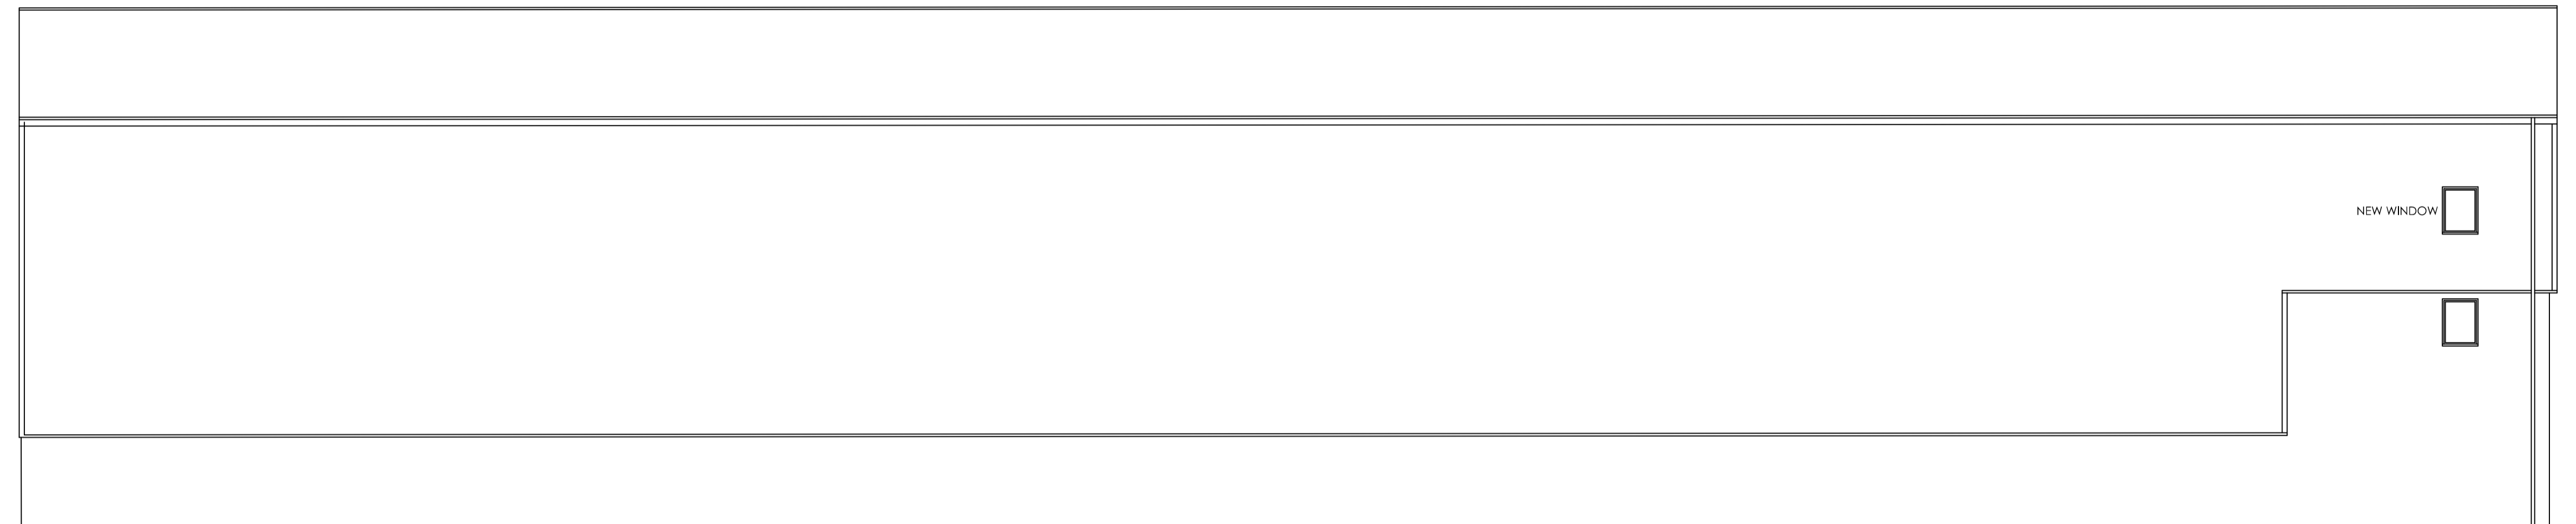

WEST ELEVATION

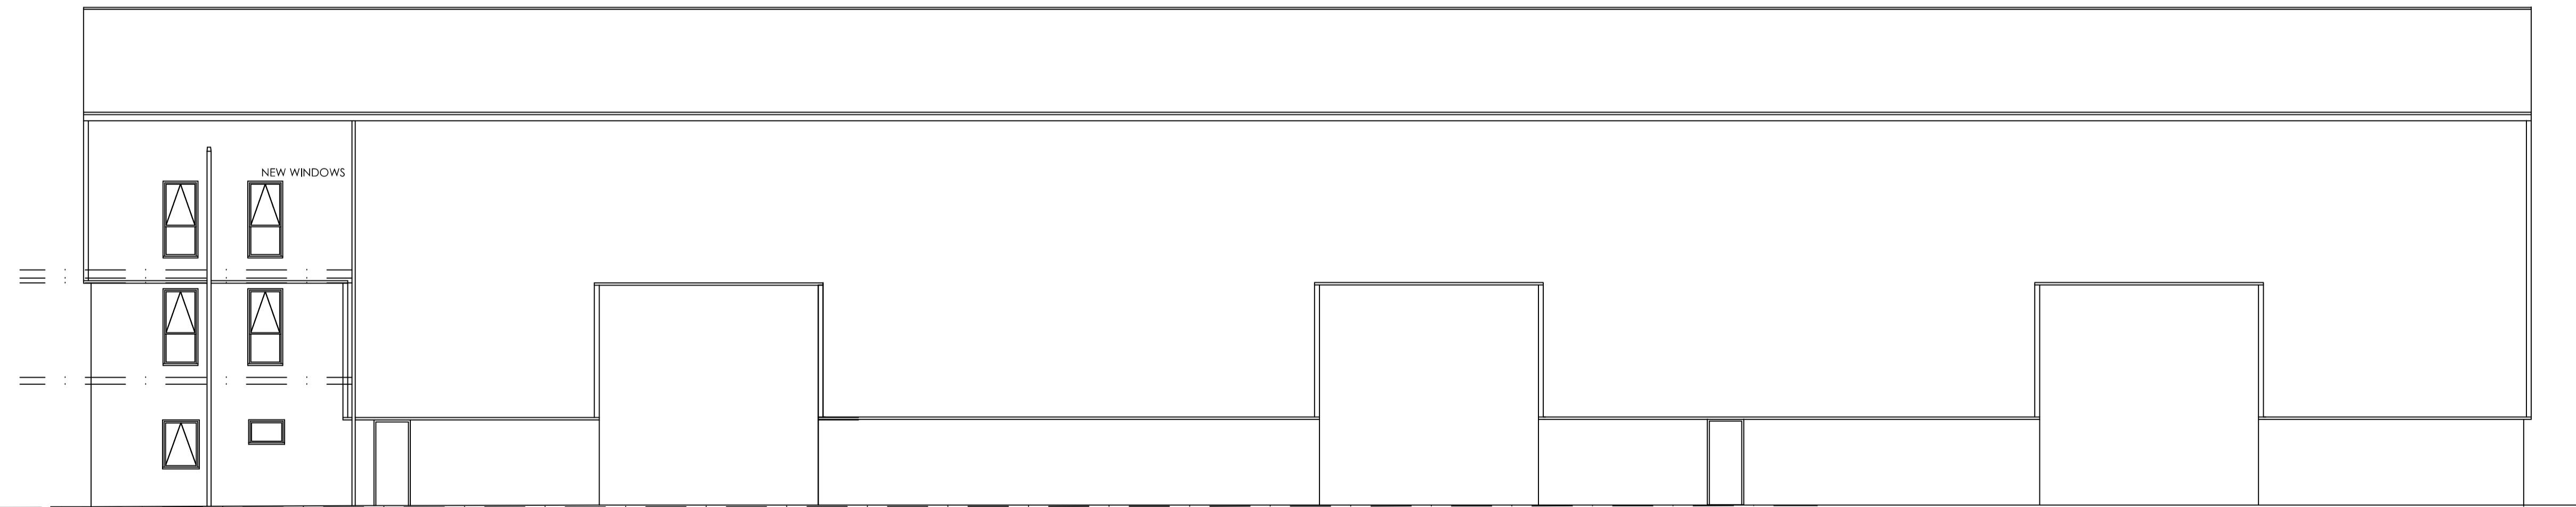

EAST ELEVATION

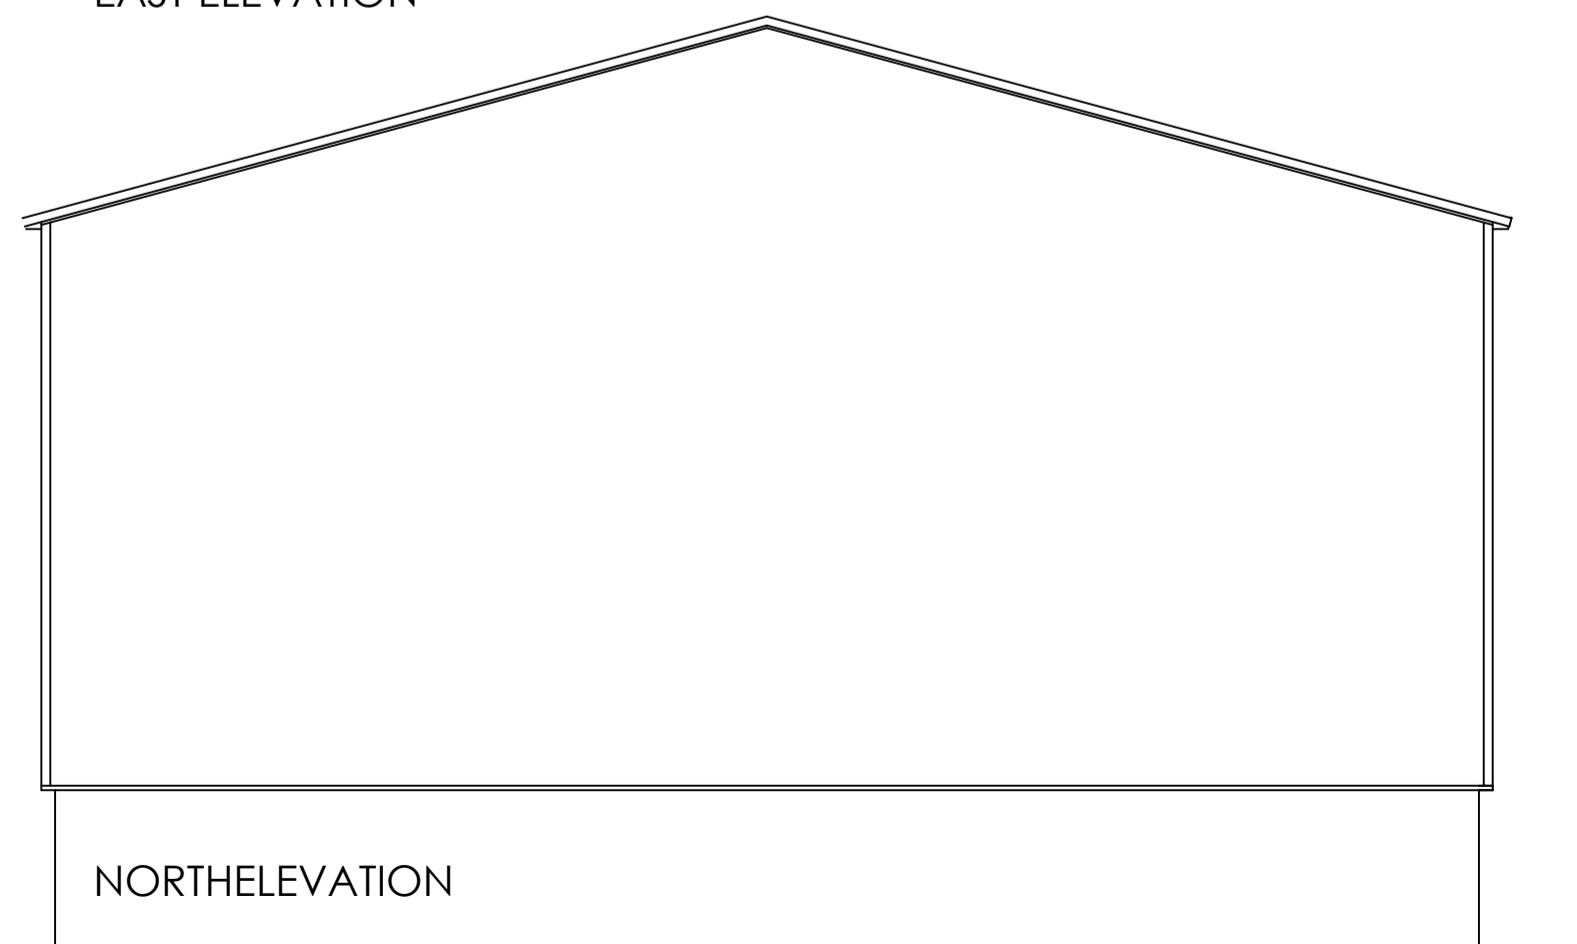

NORTHELEVATION

		OFFICE ONE, DRILL HALL, 11 EASTGATE, BARNSELEY, S70 2EU		Phone: 01226 208482 Email: info@whiteagus.co.uk Web: www.whiteagus.co.uk	
Project: PROPOSED 2ND FLOOR EXTENSION AT TapcoEnpro, SHAWFIELD ROAD, BARNSELEY S71 3HS			Client: TapcoEnpro		
Drawing Title: ELEVATIONS AS PROPOSED ADDITIONAL PLANS FOR PLANNING OFFICER		Date: JULY 2024	Scale: 1:100 @ A1	Ref: 24-021	
Date	Suffix	Description	Date	Suffix	Description