





GROUND FLOOR PLAN


WARREN QUARRY LANE

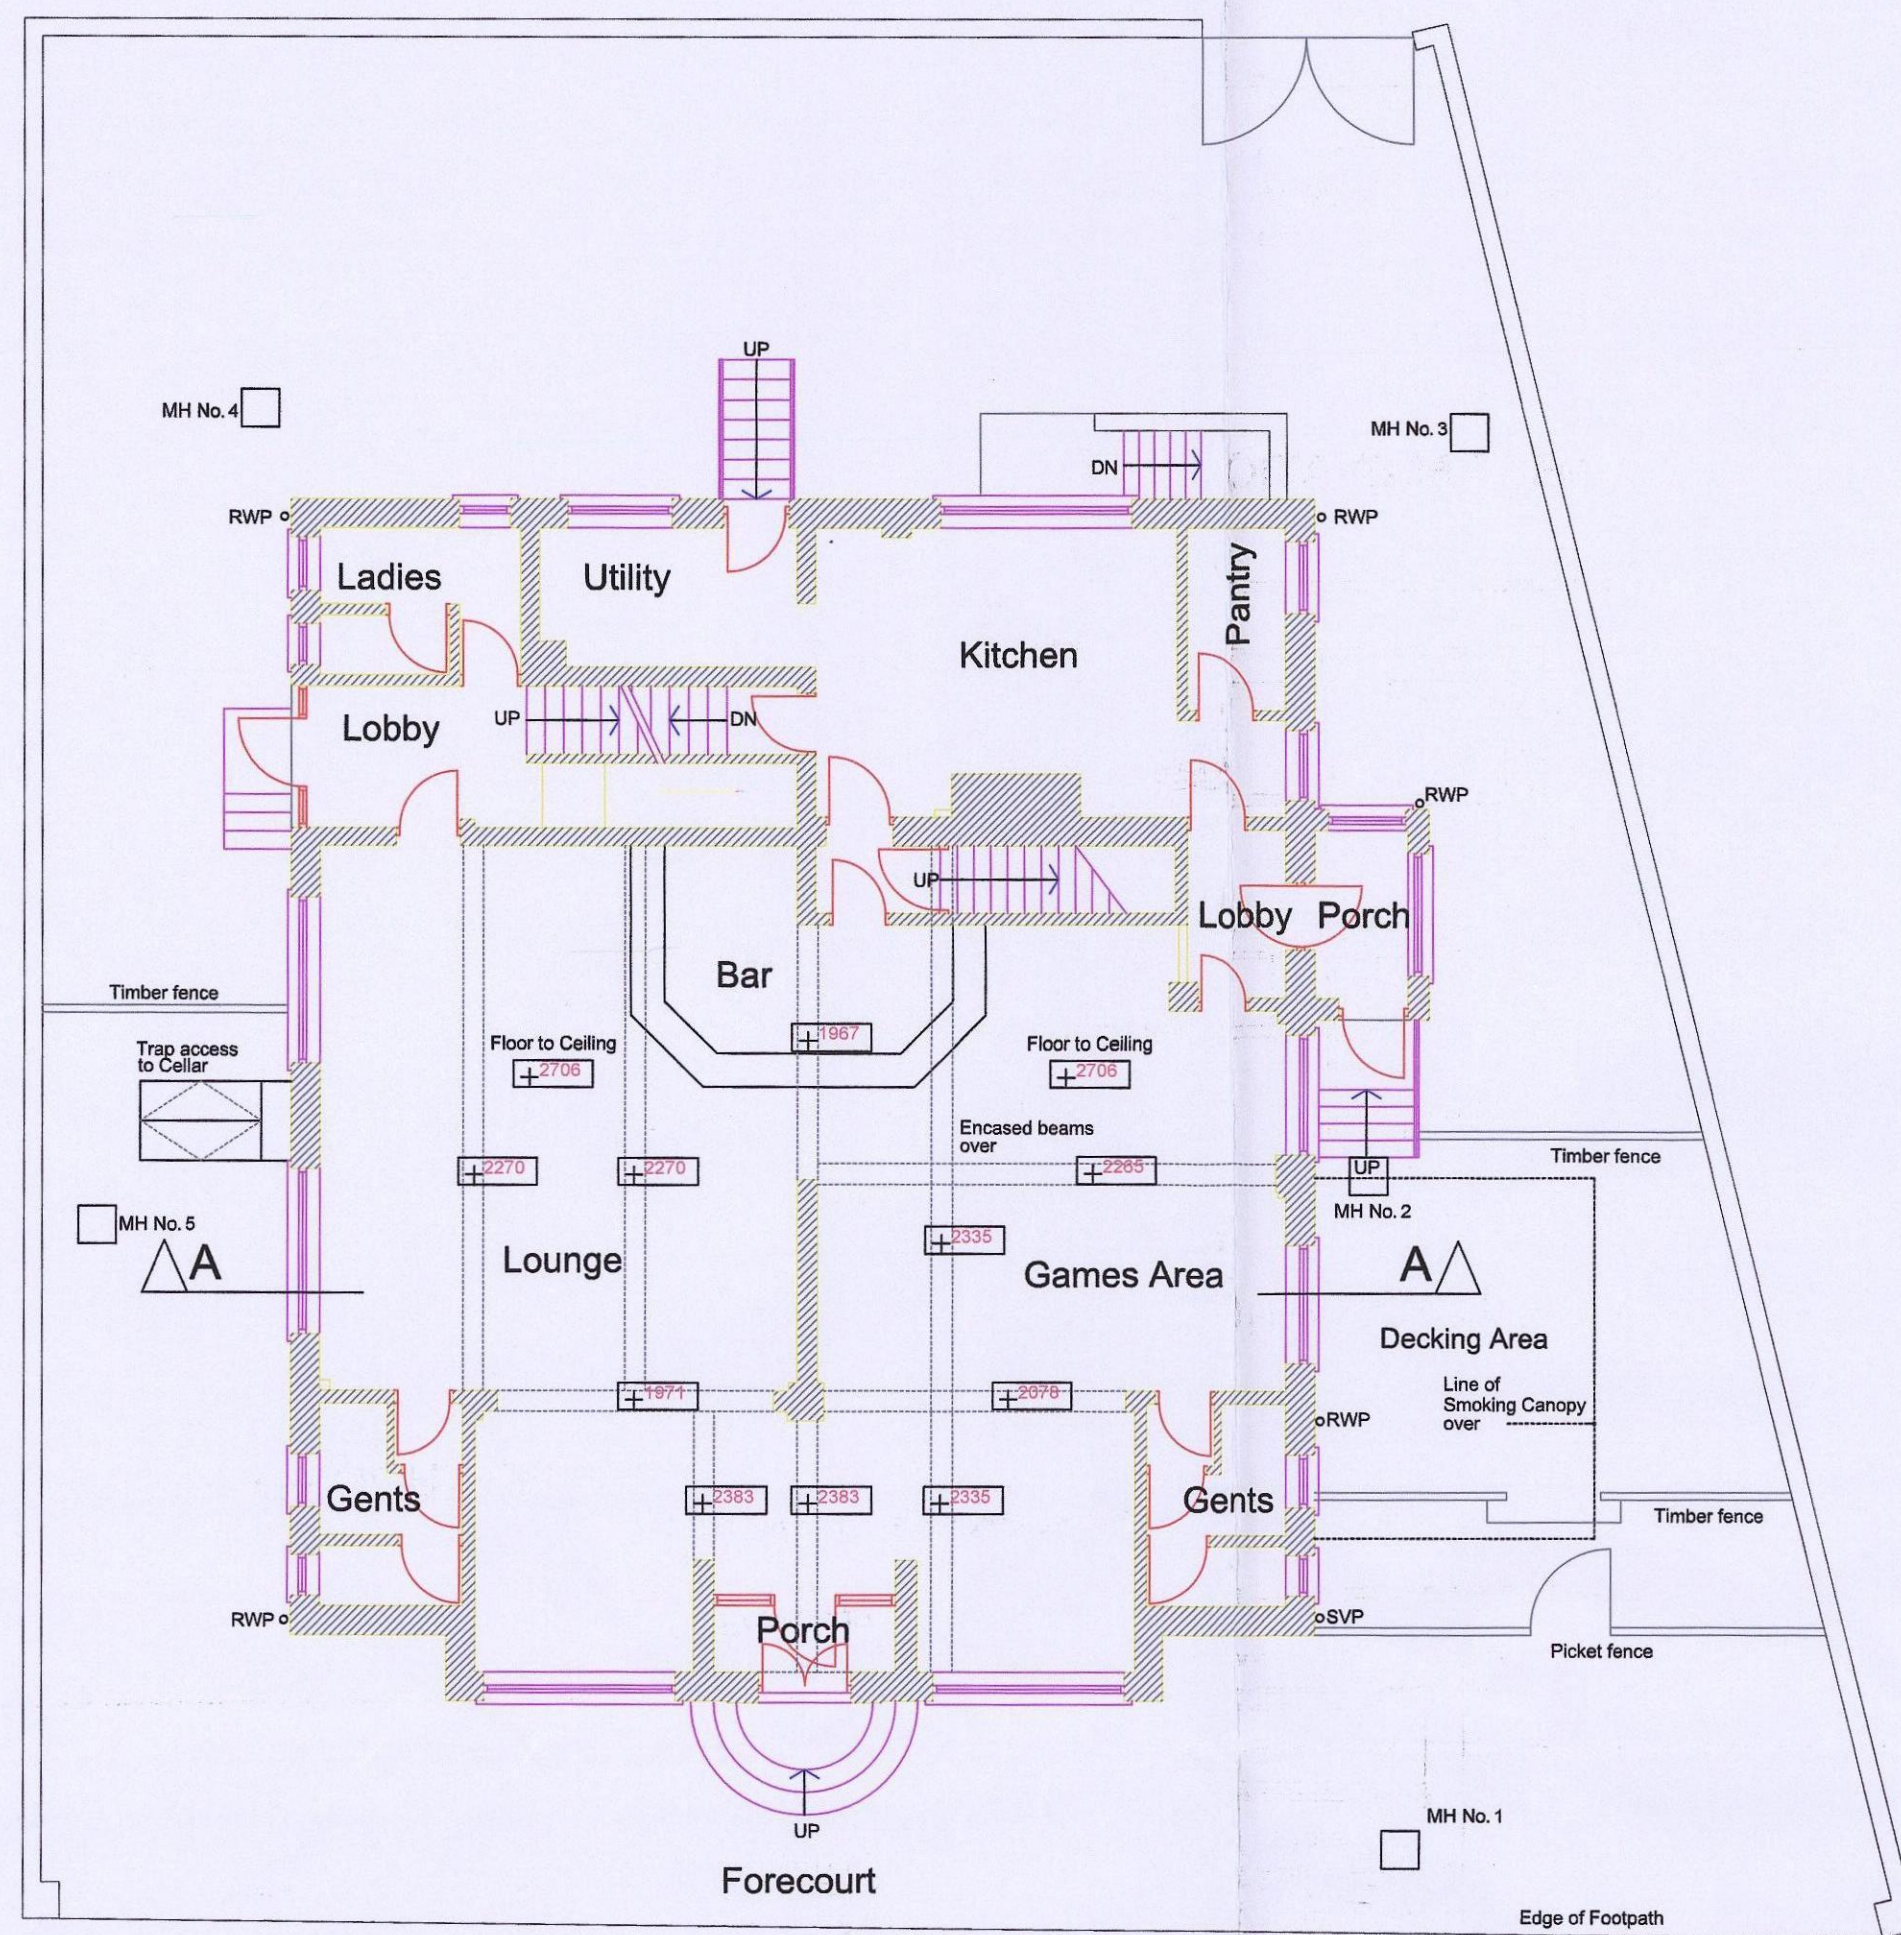


SECTION A-A

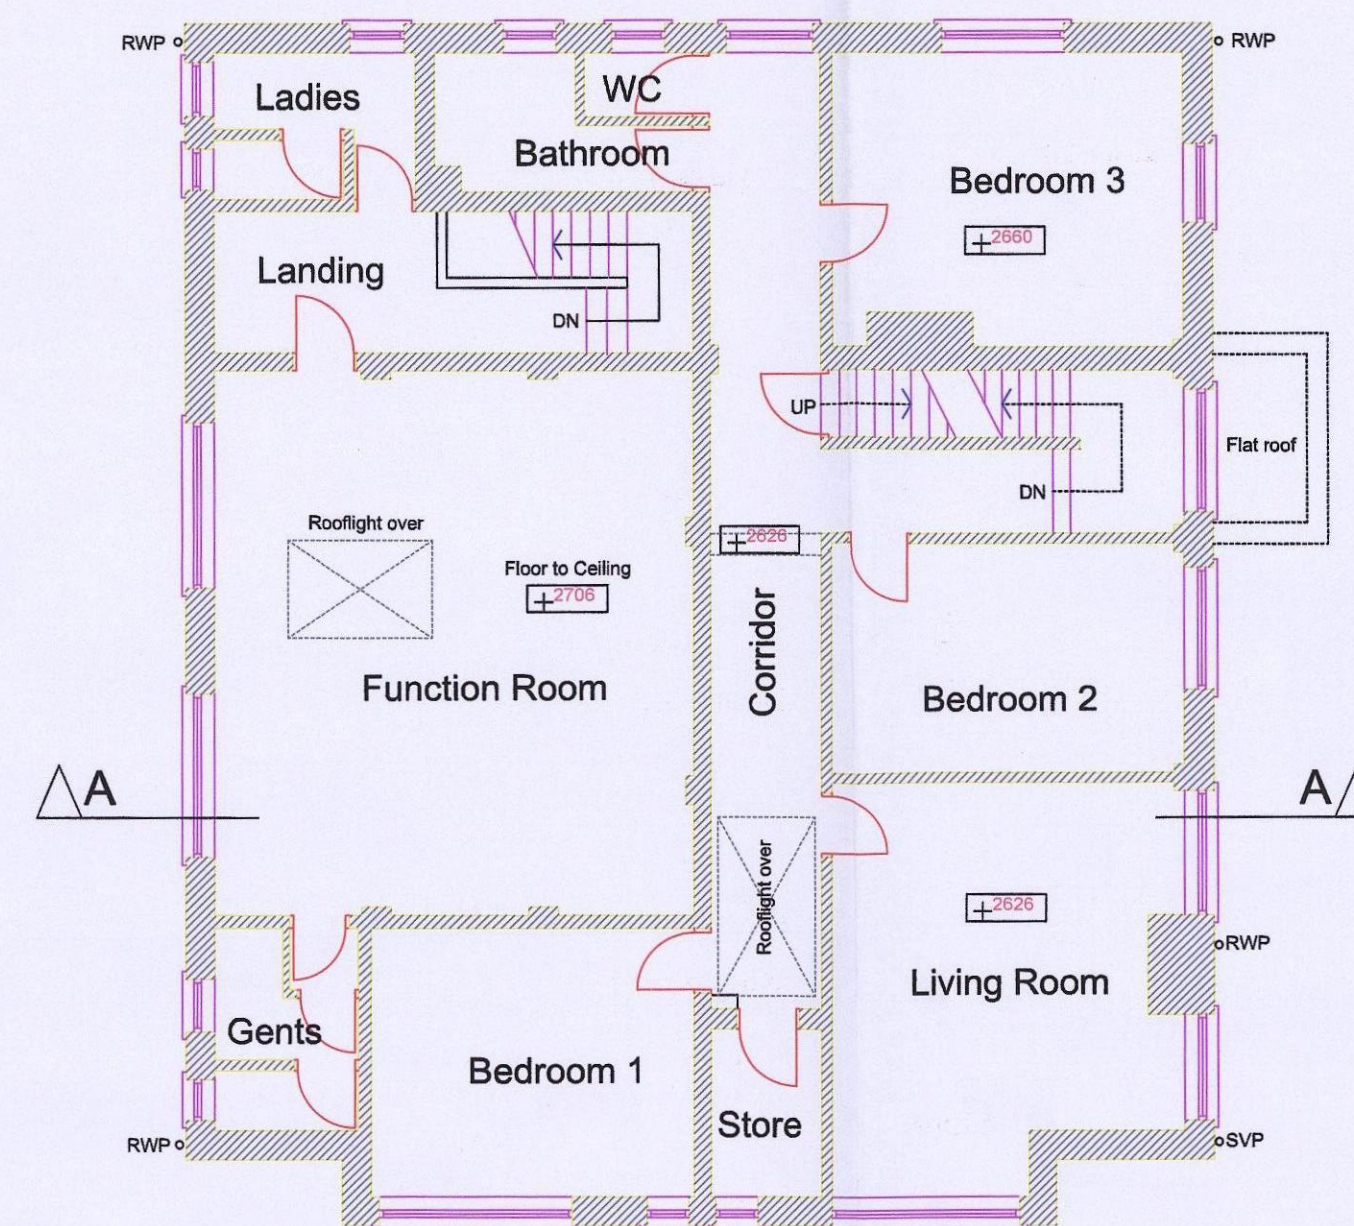

FIRST FLOOR PLAN

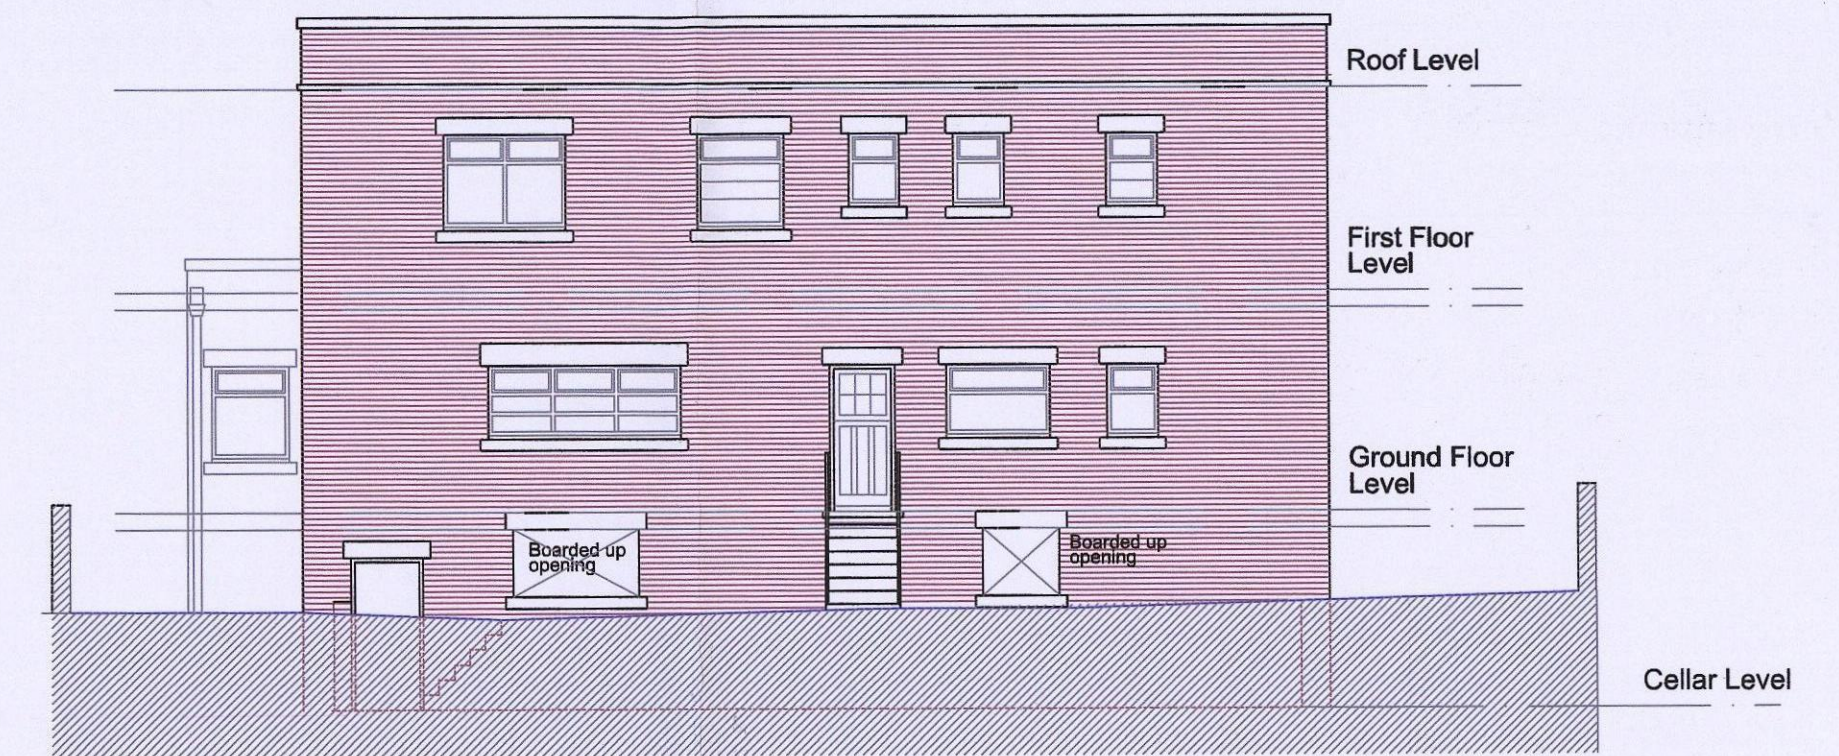


WEST ELEVATION

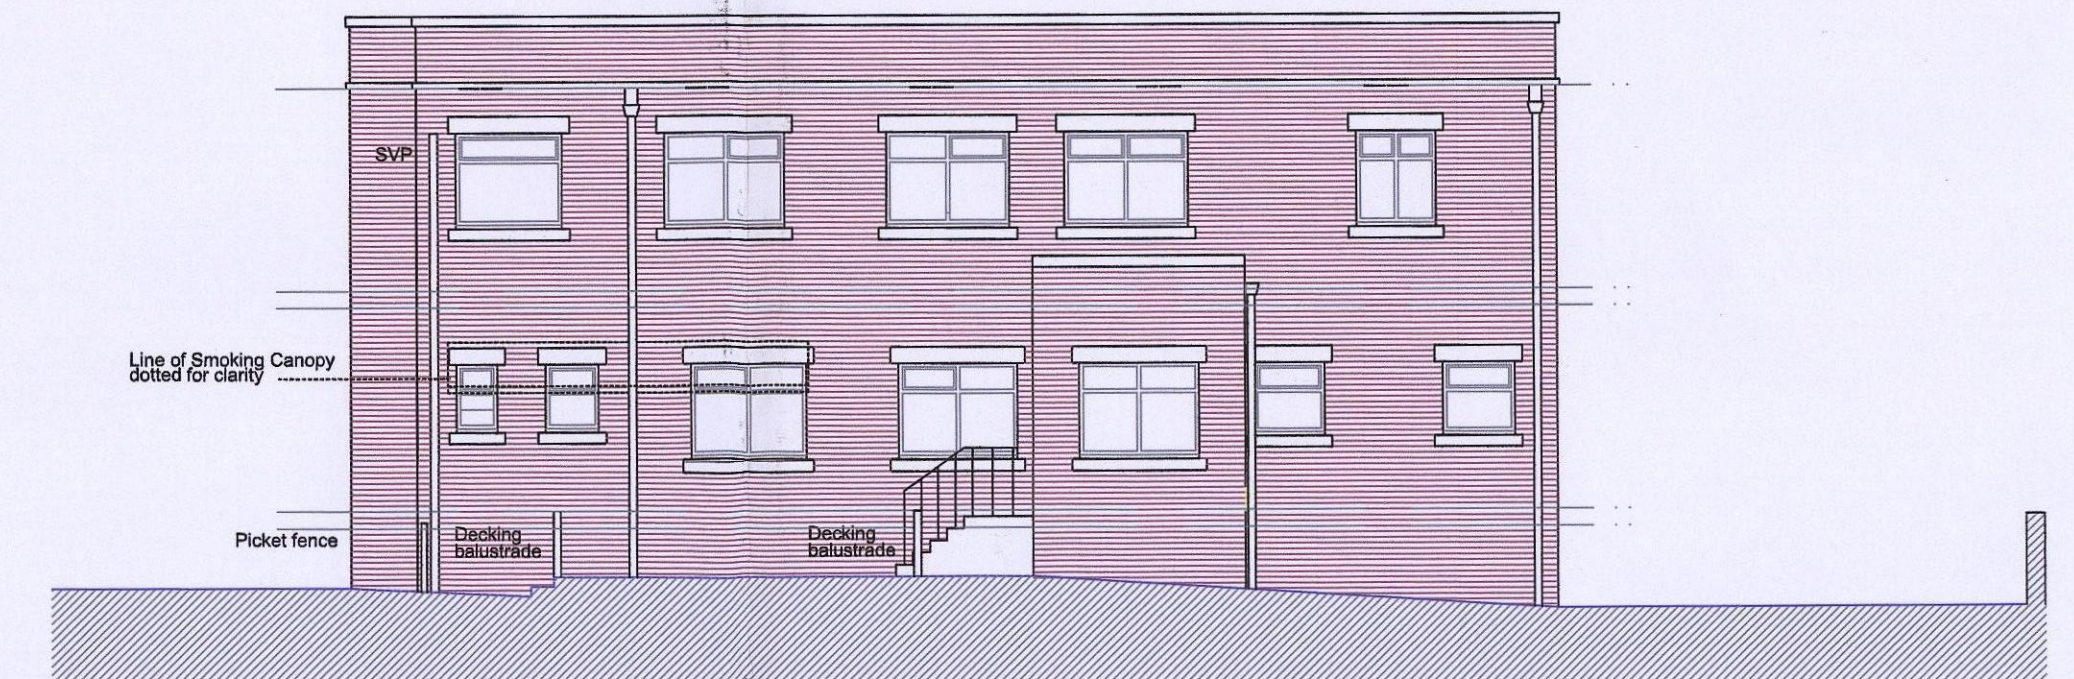


NORTH ELEVATION




EAST ELEVATION
(To Warren Lane)

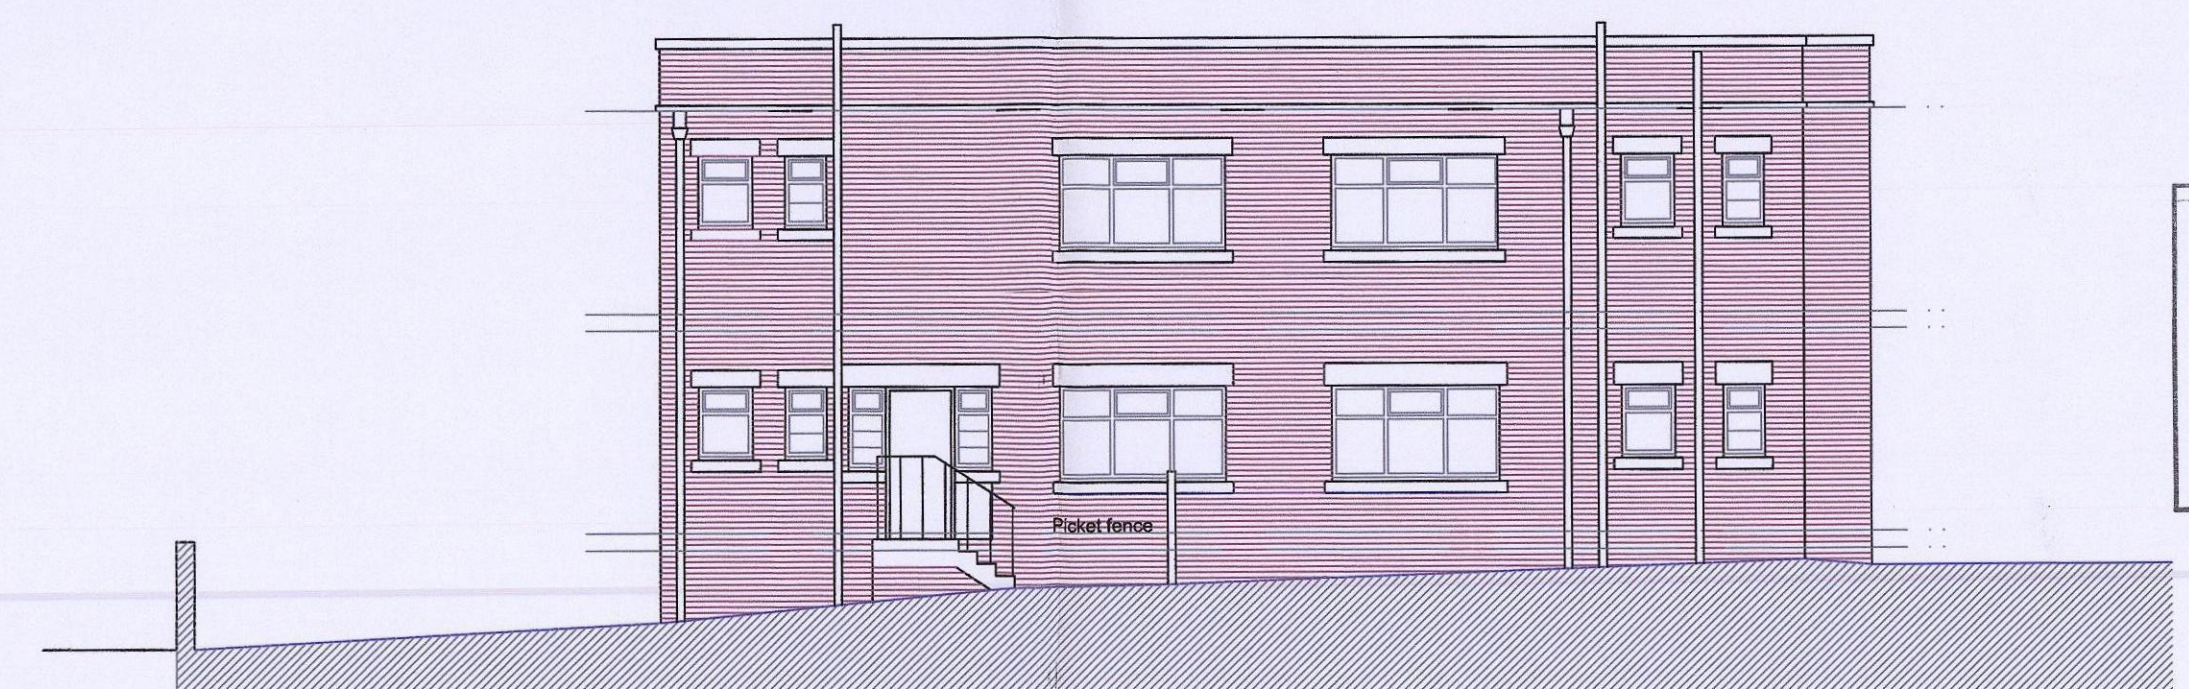

SOUTH ELEVATION

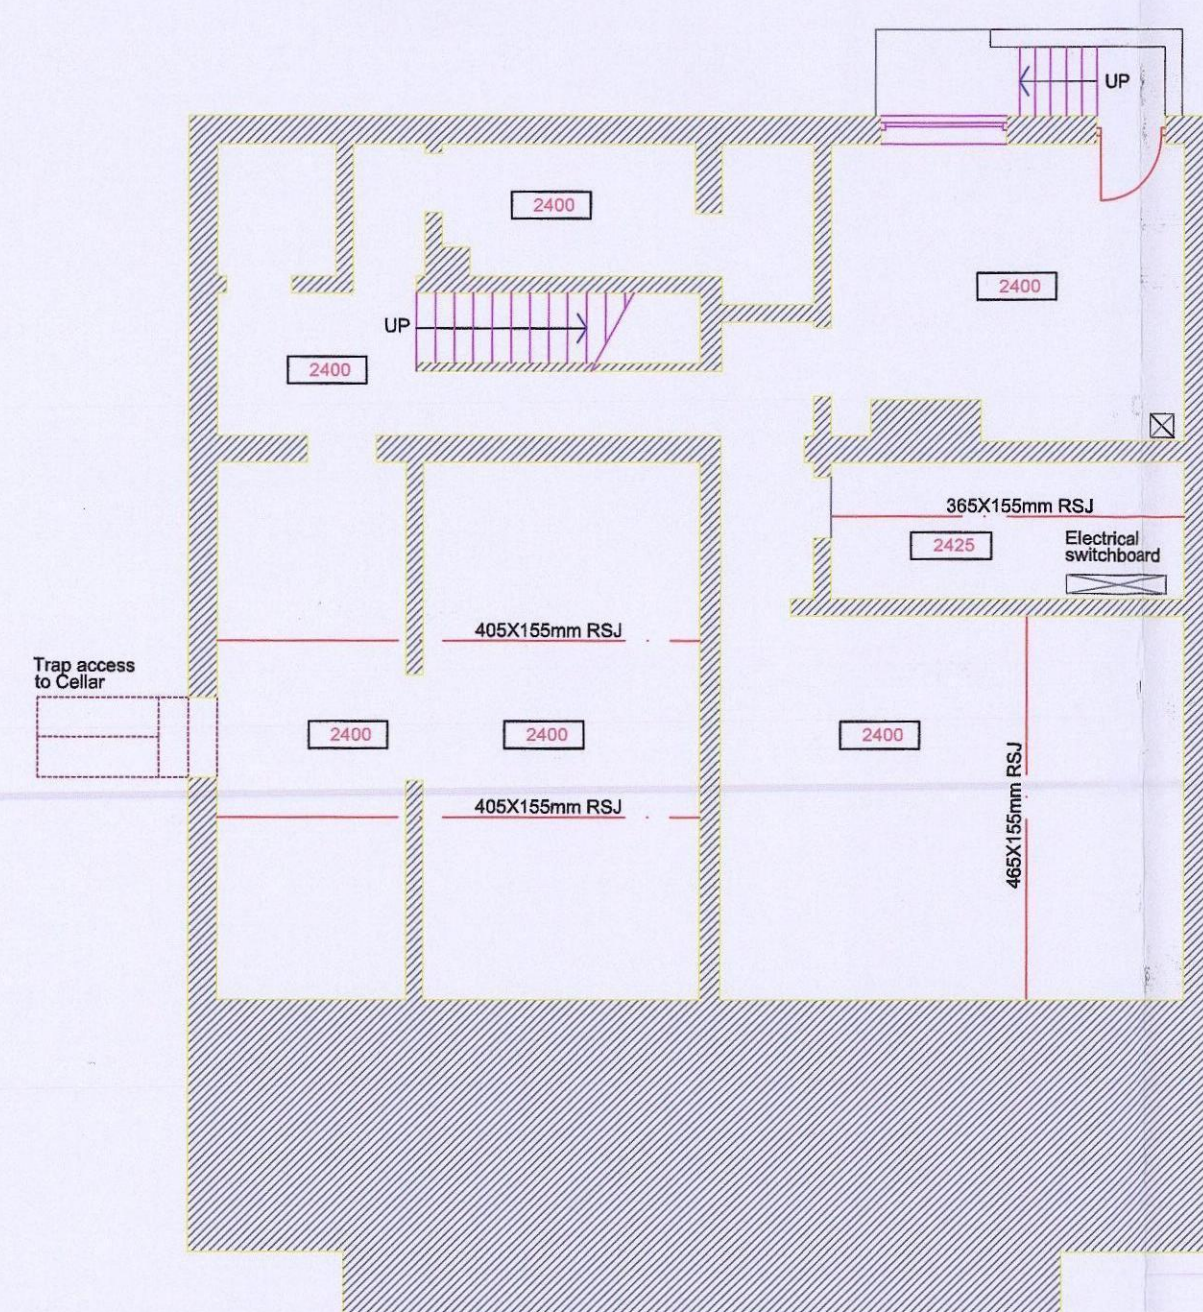

CELLAR PLAN

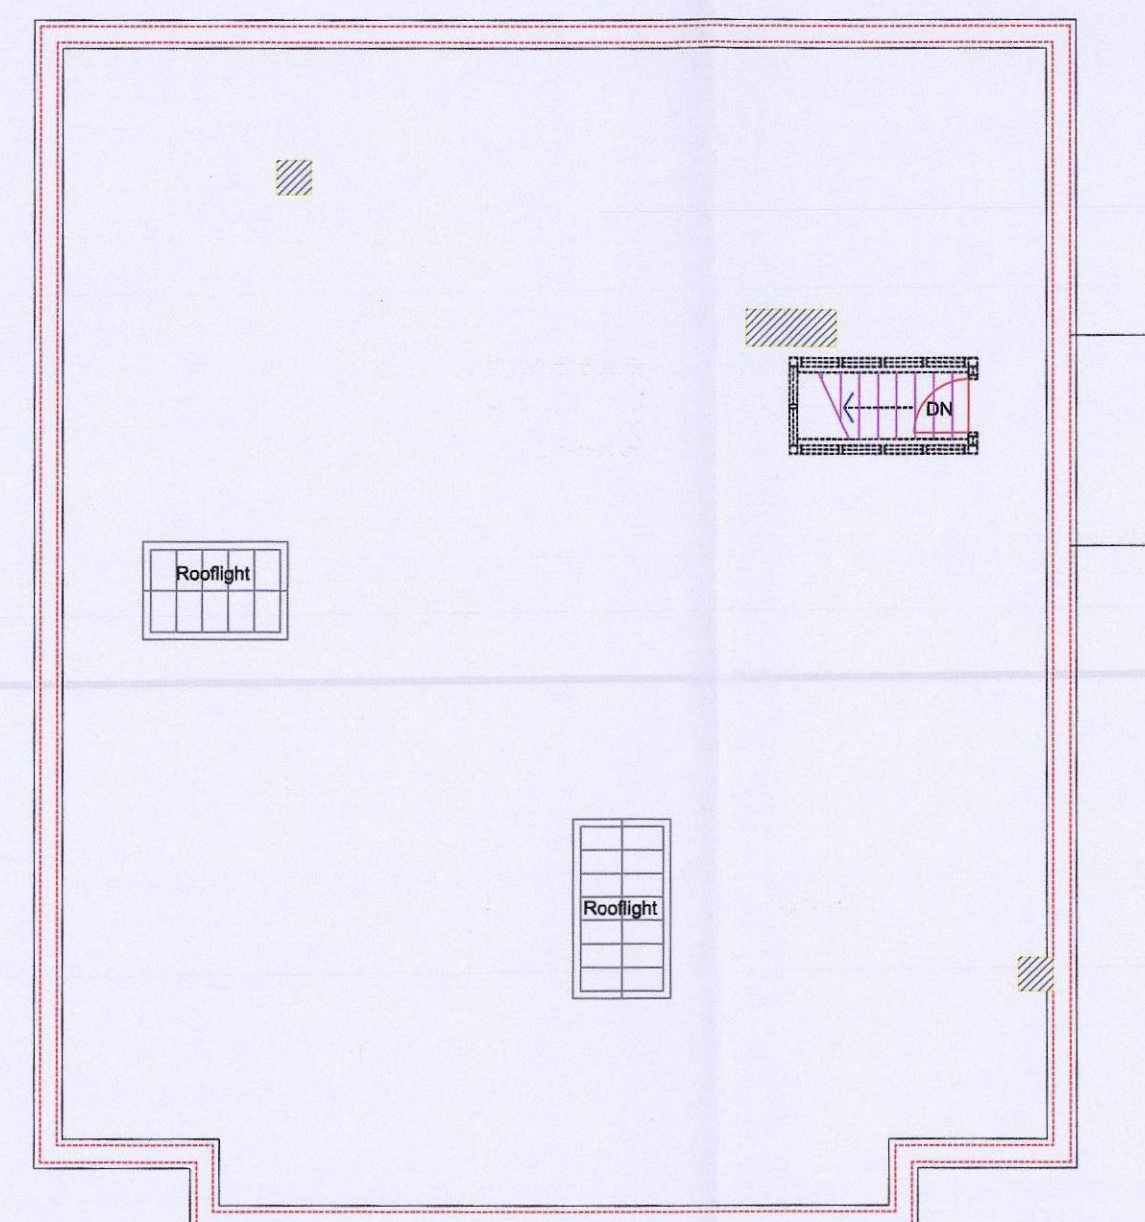

ROOF PLAN



Additional Information



Peter Webley MRICS
Architectural Designer/Surveyor

14 Boursland Close
Bradley Stoke
Bristol
BS32 0DE

Tel: 07917300338

Date: Nov 2016 Scale: 1:100 Drawn: PW/TJP Sheet Size: A1


Drawing Number: **EPC/PW 740 03**
Project Title:
Elim Barnsley
Warren Hotel
Warren Quarry Lane
Barnsley S70 4NF

Drawing Title:
EXISTING PLANS SECTION & ELEVATIONS

B.M.S.C.
CORPORATE MAIL ROOM


25 NOV 2016

Received by: _____
ORIGINAL COPY

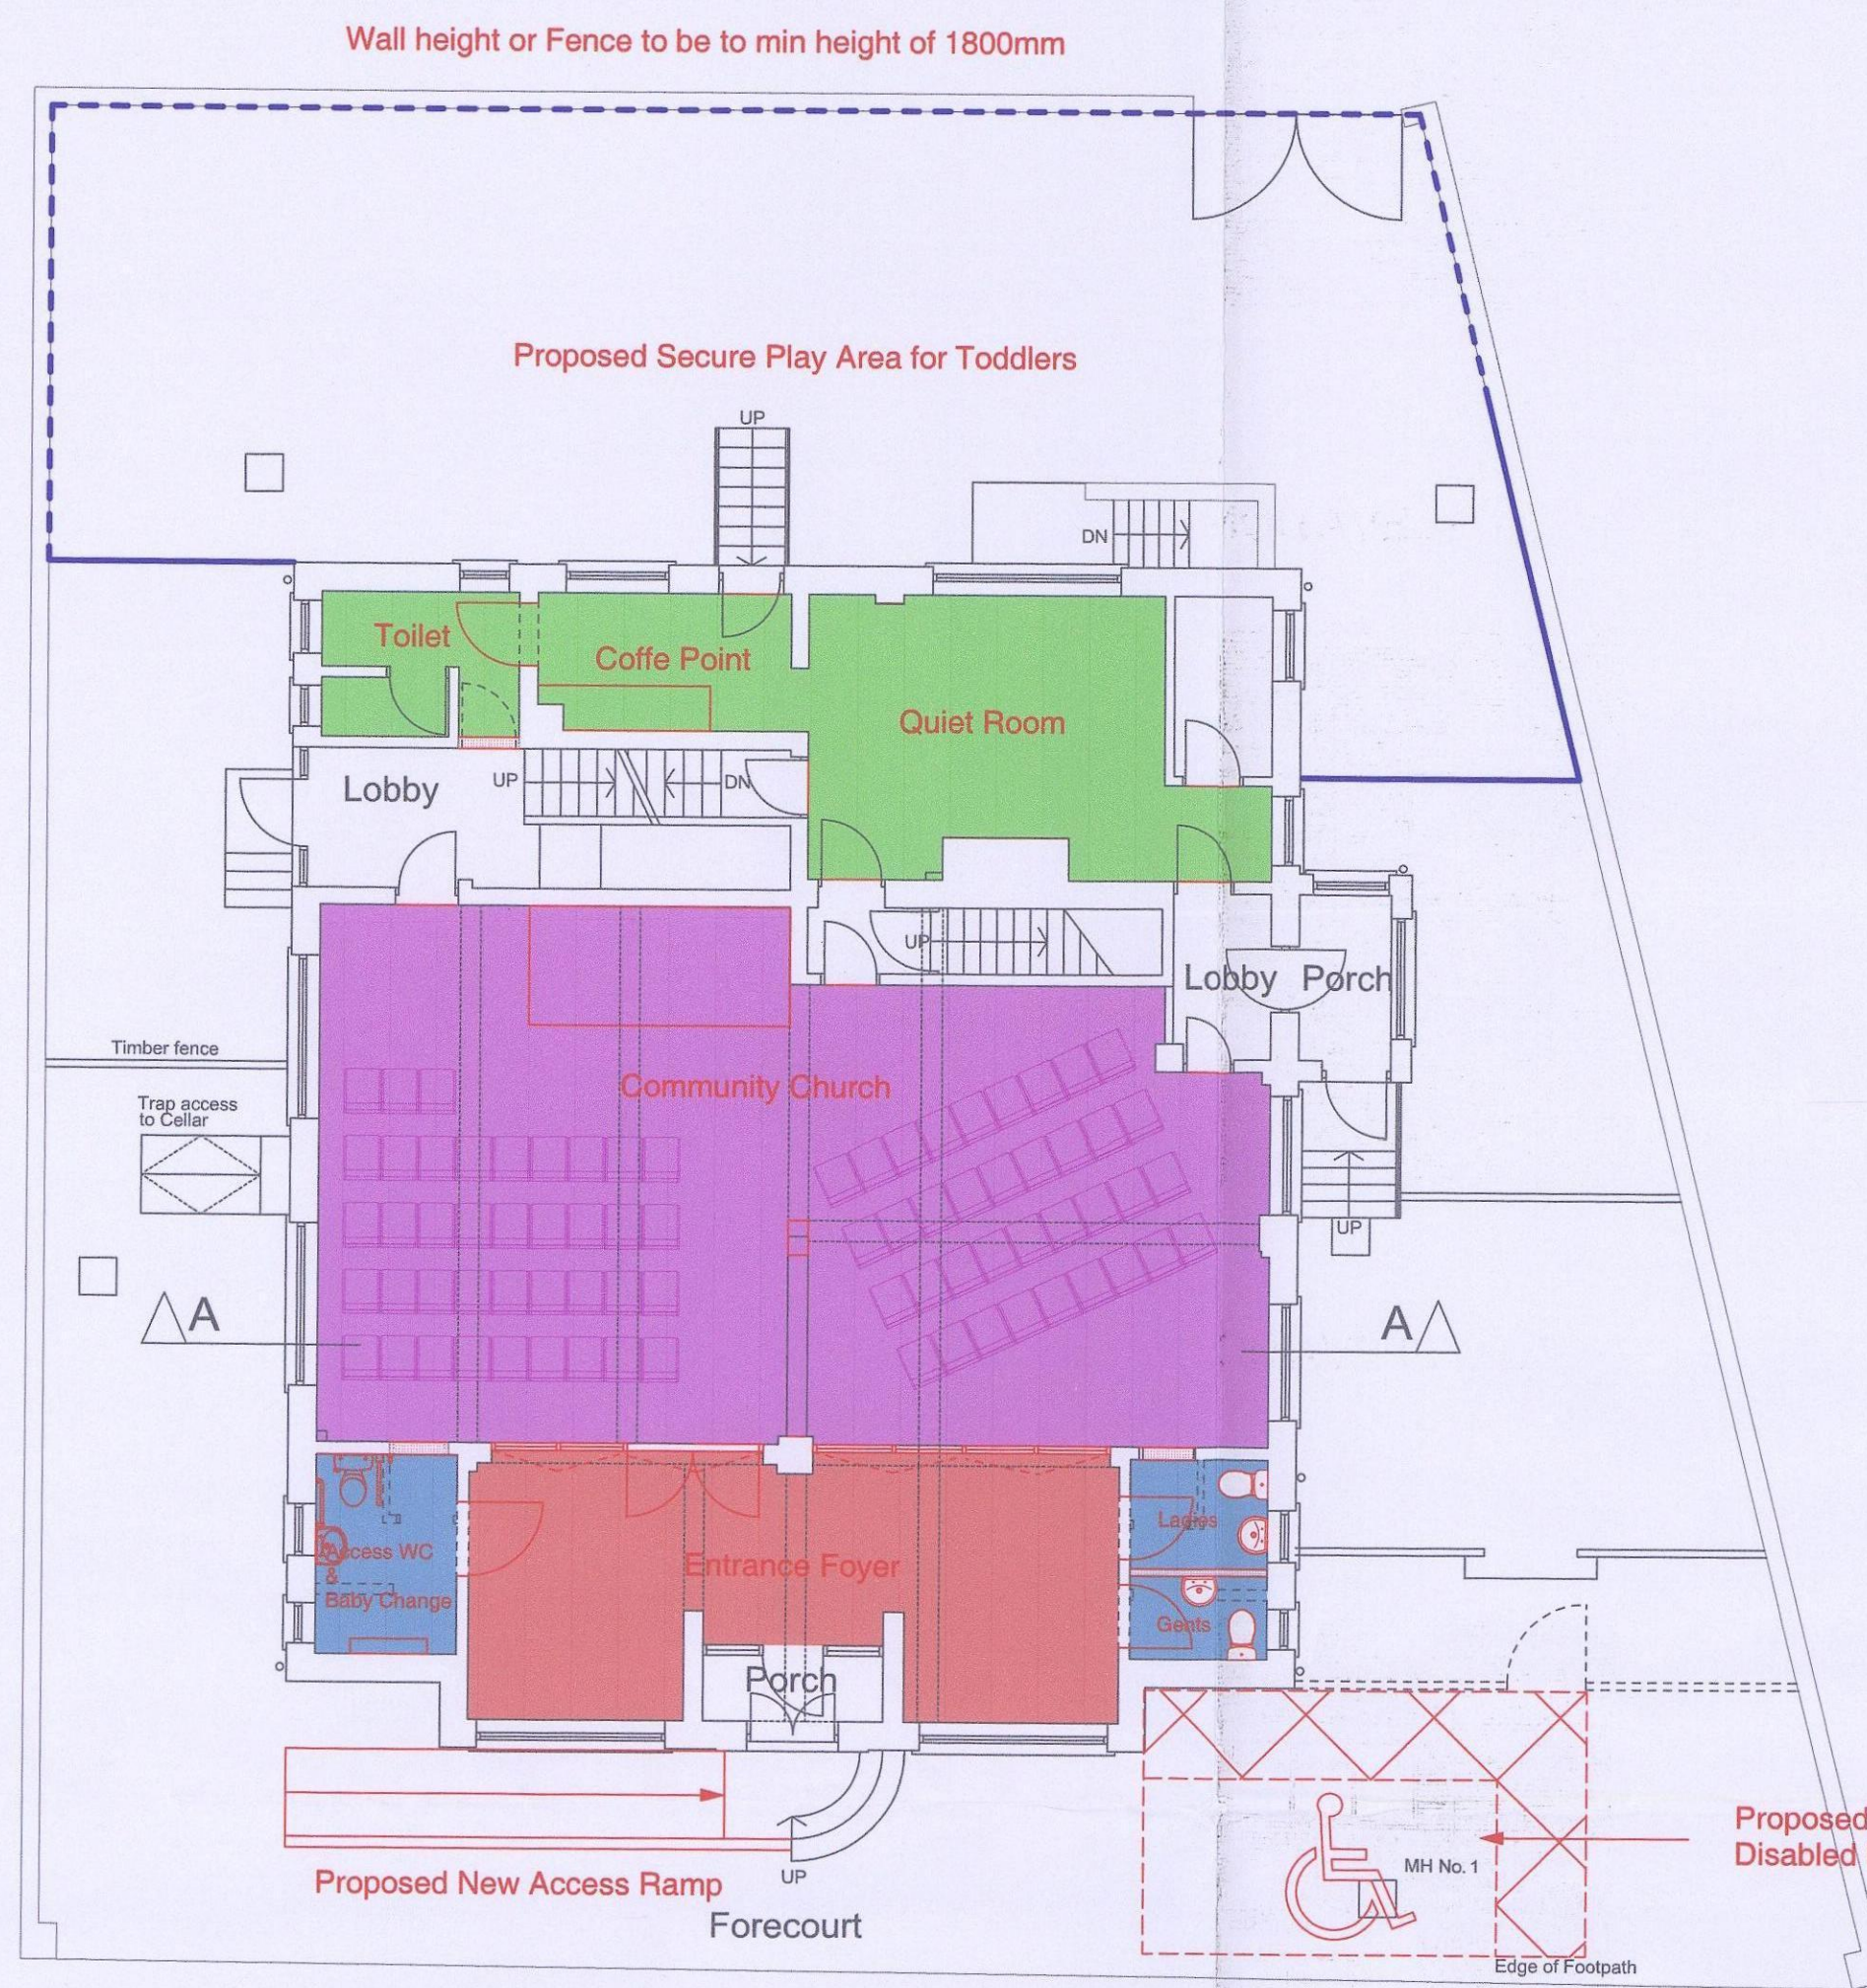


GROUND FLOOR PLAN

WARREN QUARRY LANE

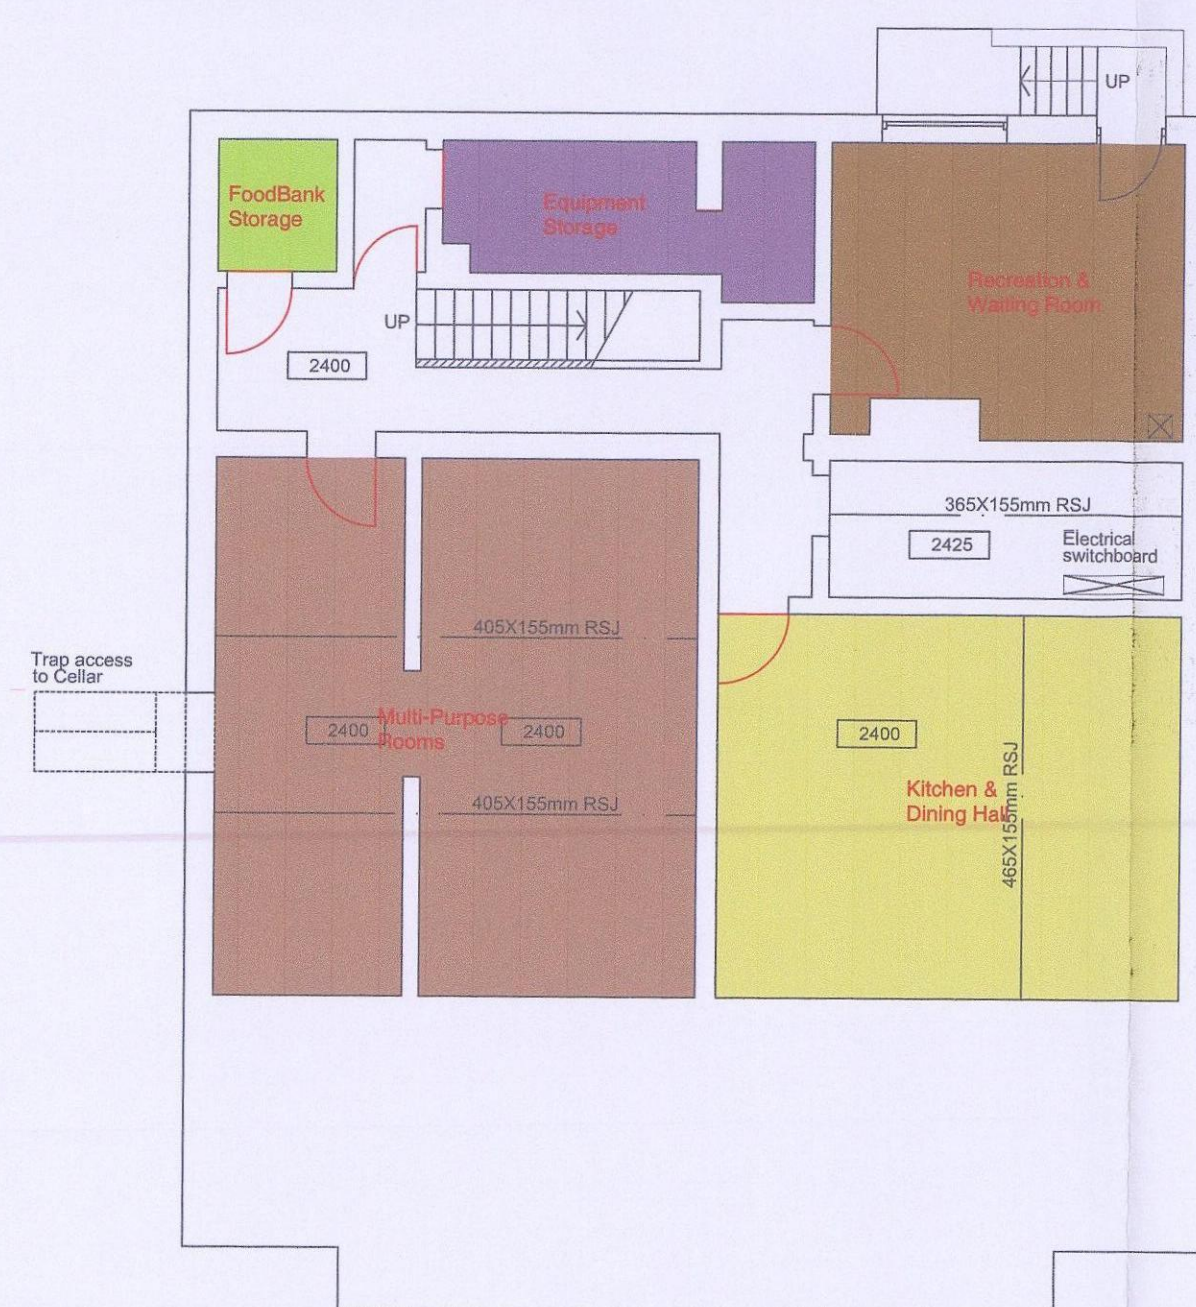


CELLAR PLAN

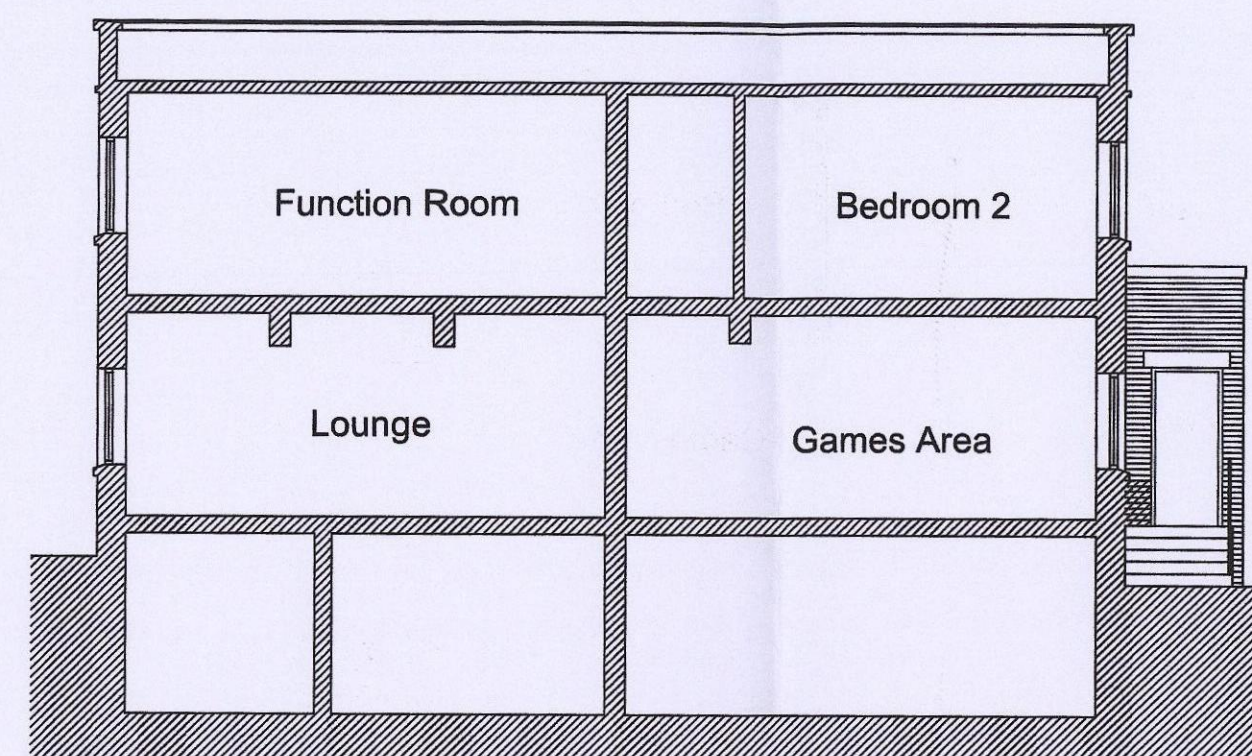


SECTION A-A




FIRST FLOOR PLAN

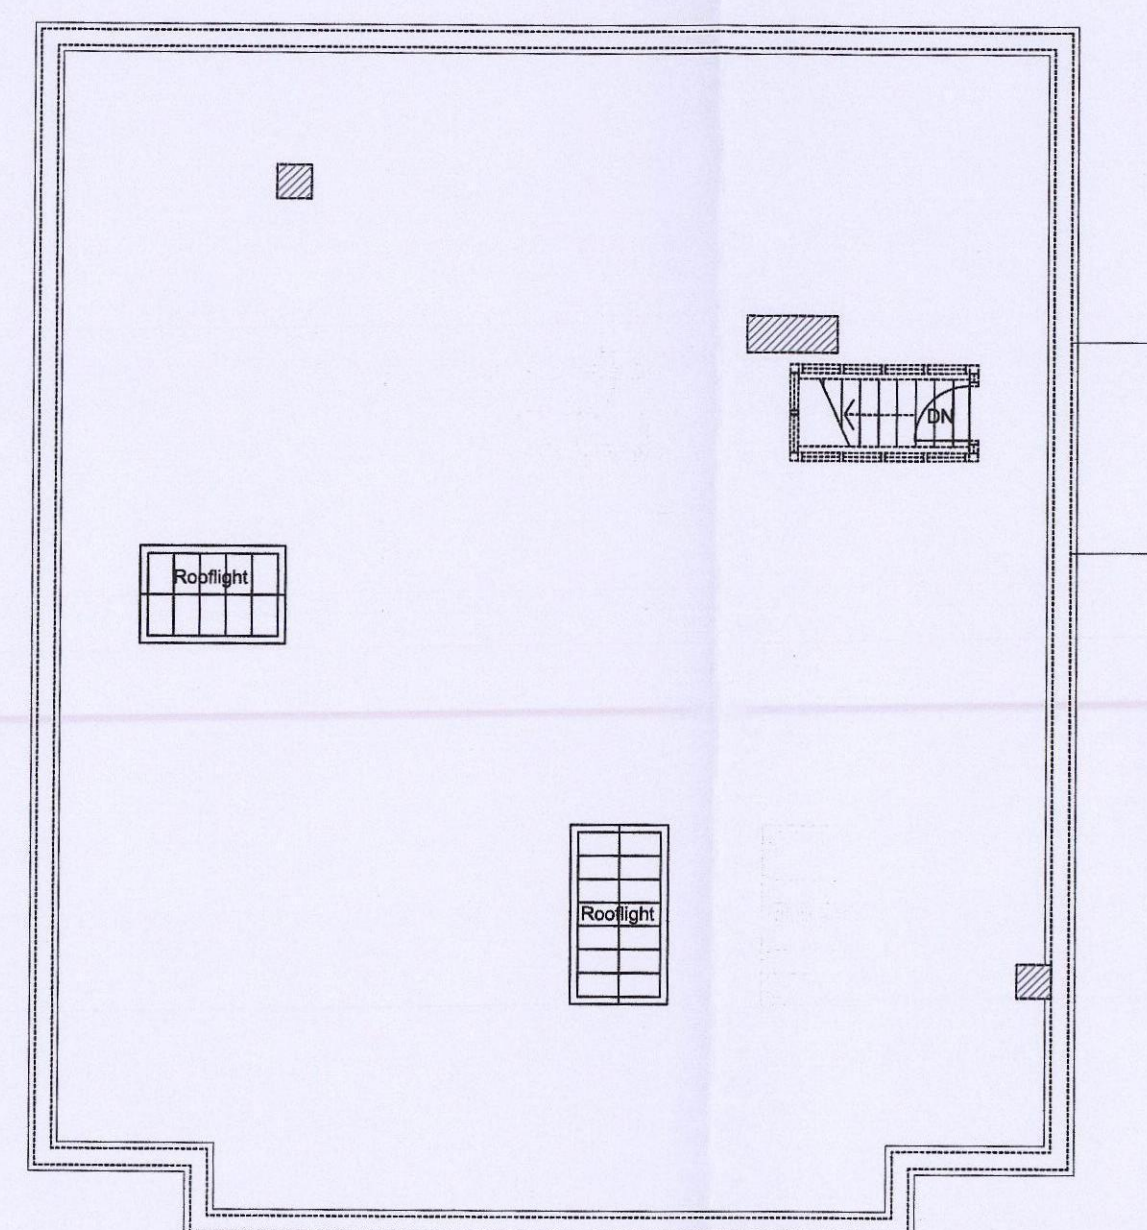

ROOF PLAN

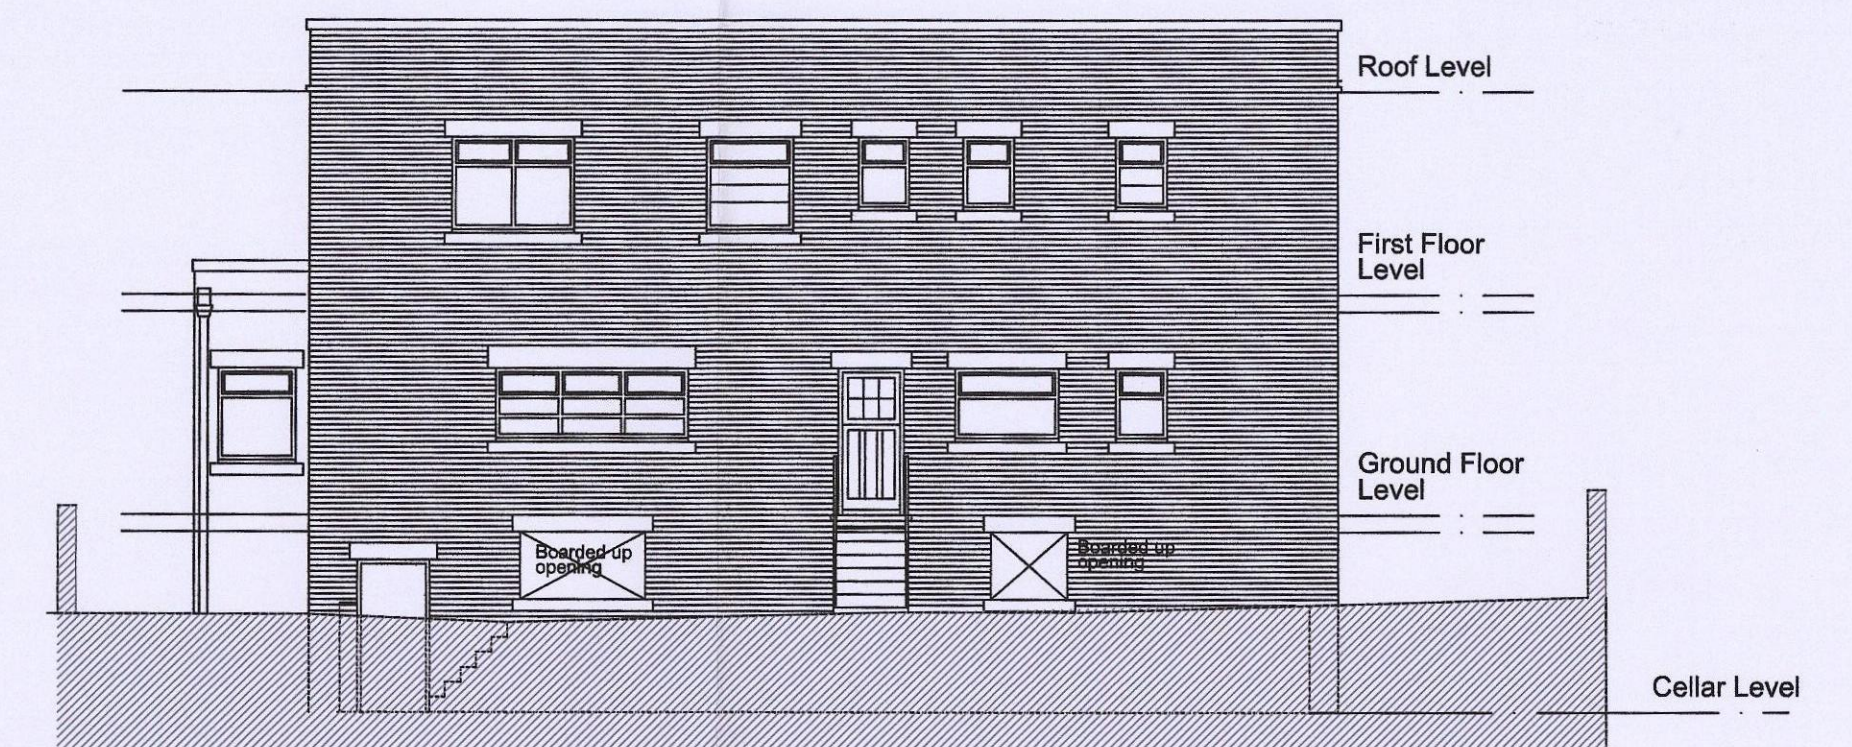

WEST ELEVATION

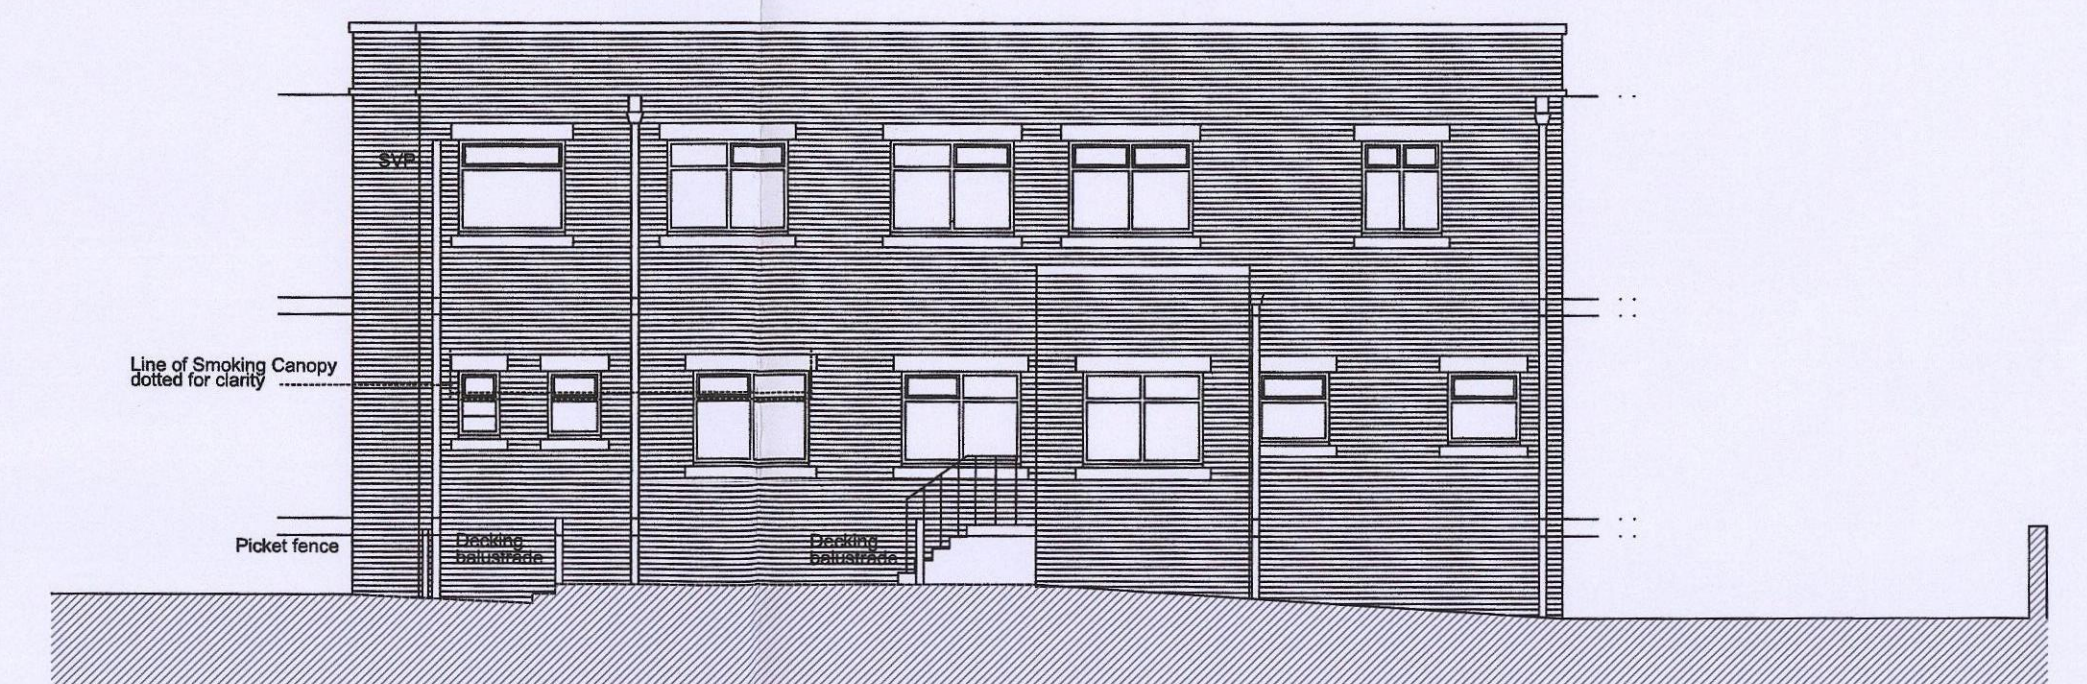

NORTH ELEVATION



EAST ELEVATION
(To Warren Lane)



SOUTH ELEVATION

Additional Information



Peter Webley MRICS
Architectural Designer/Surveyor

14 Boursland Close
Bradley Stoke
Bristol
BS32 0DE

Tel: 07917300338

Date: Nov 2016 Scale: 1:100 Drawn: PW/TJP Sheet Size: A1
Drawing Number: **EPC/PW 740 04**
Project Title:
Elim Barnsley
Warren Hotel
Warren Quarry Lane
Barnsley S70 4NF
Received by:
ORIGINAL COPY

Drawing Title:
Proposed 'Change of Use' Plans