


Drawing No.	Rev No.
MJB002 -004	A

SCALE BARS


1:100	1	2	3	4	5
1:200	2	4	6	8	10
1:500	5	10	15	20	25
1:1250	25	50			

DO NOT SCALE: Contractor to check all dimensions and report any omissions or errors


NOTES

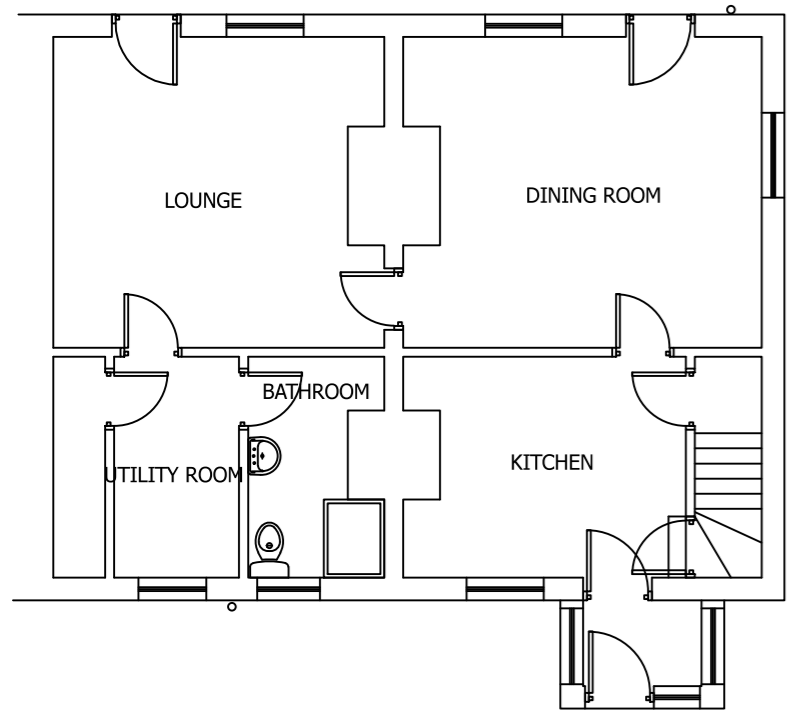


EXISTING GROUND FLOOR PLAN
SCALE 1:100 AT A3

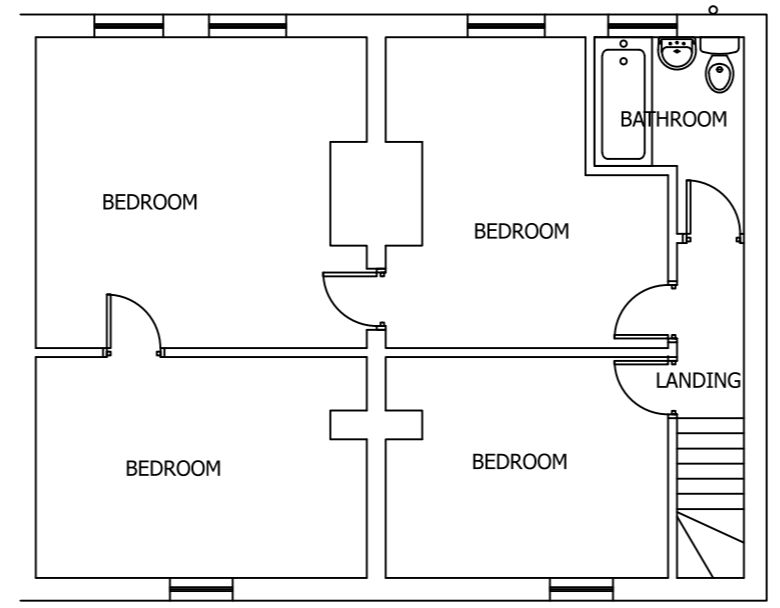

EXISTING FIRST FLOOR PLAN
SCALE 1:100 AT A3

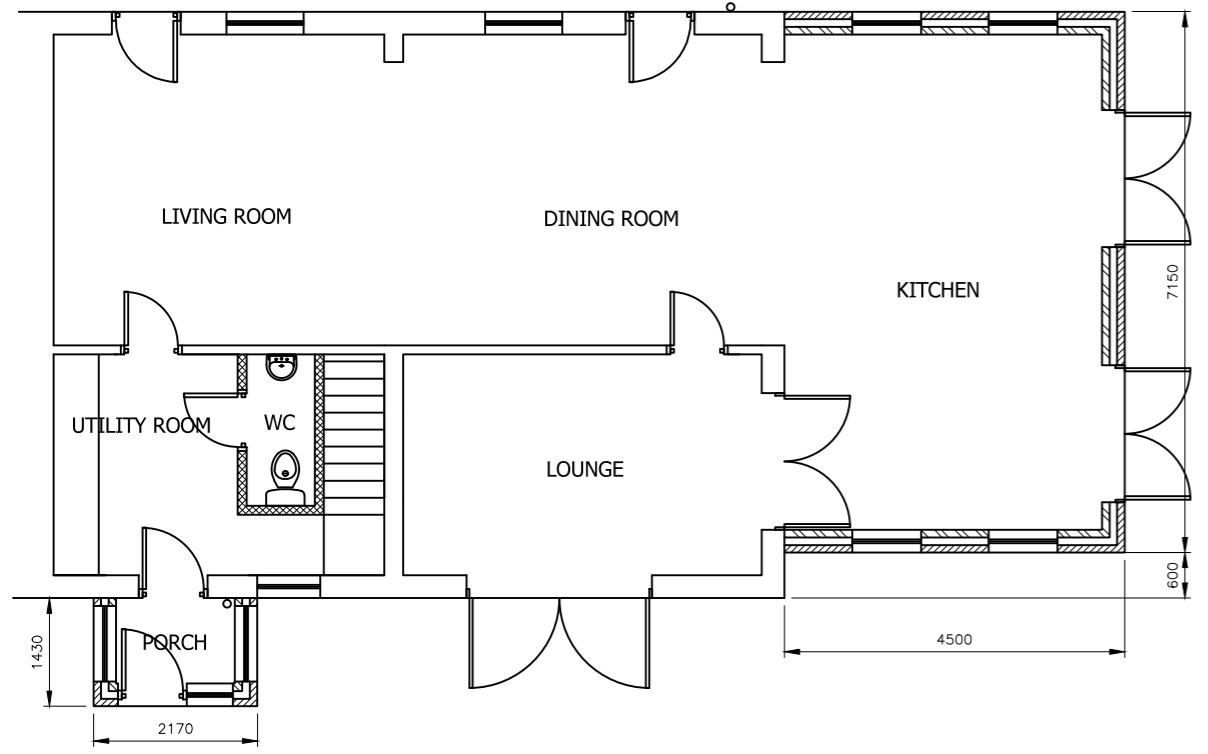

PROPOSED GROUND FLOOR PLAN
SCALE 1:100 AT A3

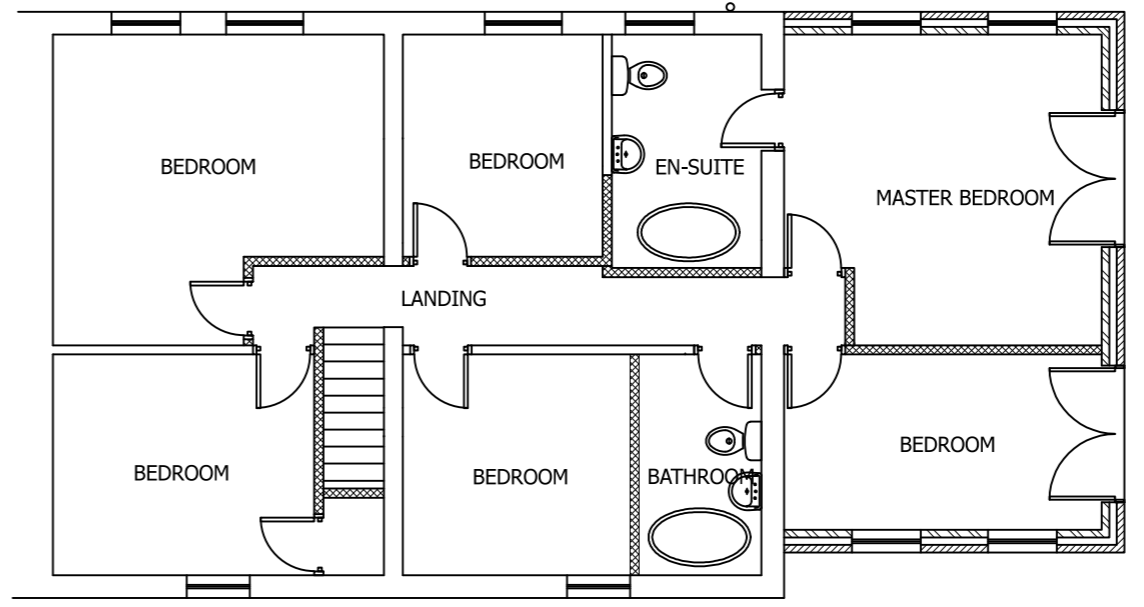

PROPOSED FIRST FLOOR PLAN
SCALE 1:100 AT A3

Rev	Description	By	Chk	App	Date
-----	-------------	----	-----	-----	------

JRB DESIGNS Ltd
1 Saville Road
Cudworth
Barnsley
S72 8LT
Tel: 01226 383542
Fax: 01226 380078
Mob: 07970 541192
Email: john@jrbdesigns.co.uk
This drawing is copyright. © jrbdesigns Ltd.

Client **MR. J BENNETT**

Drawing Title **PROPOSED PLANS**

Address **28 ROYD LANE
HIGHAM
BARNSELY
S75 1PH**

Project Title **PROPOSED 2 STOREY SIDE
EXTENSION**

Purpose of Issue: **CONSTRUCTION**

Drawing Status **FIRST ISSUE**

Scale at A3 AS SHOWN	Drawn By JRB	Date 01/08/2024
Checked By	Date 01/08/2024	Approved By Date 01/08/2024
Project No. MJB002	Drawing No. 004	Revision A

APPROVAL INFORMATION TENDER CONTRACT CONSTRUCTION