

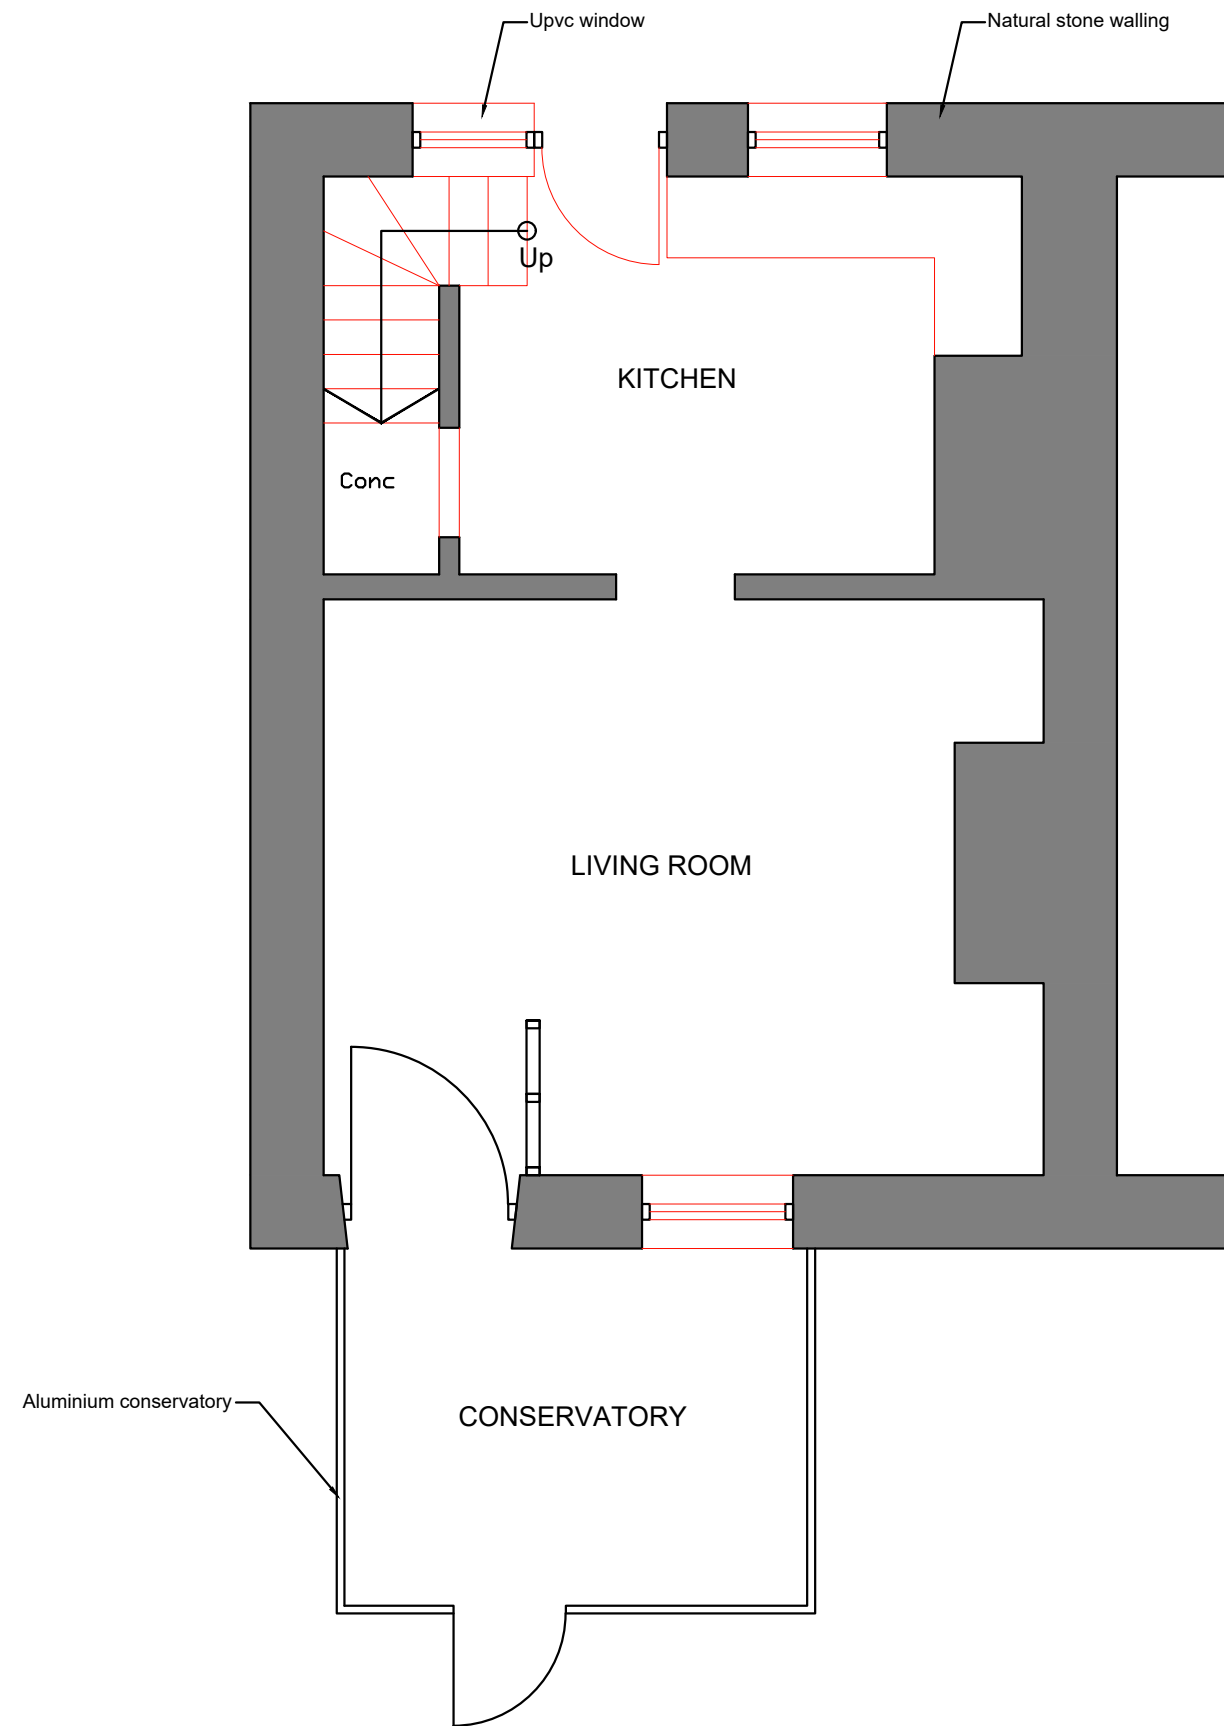


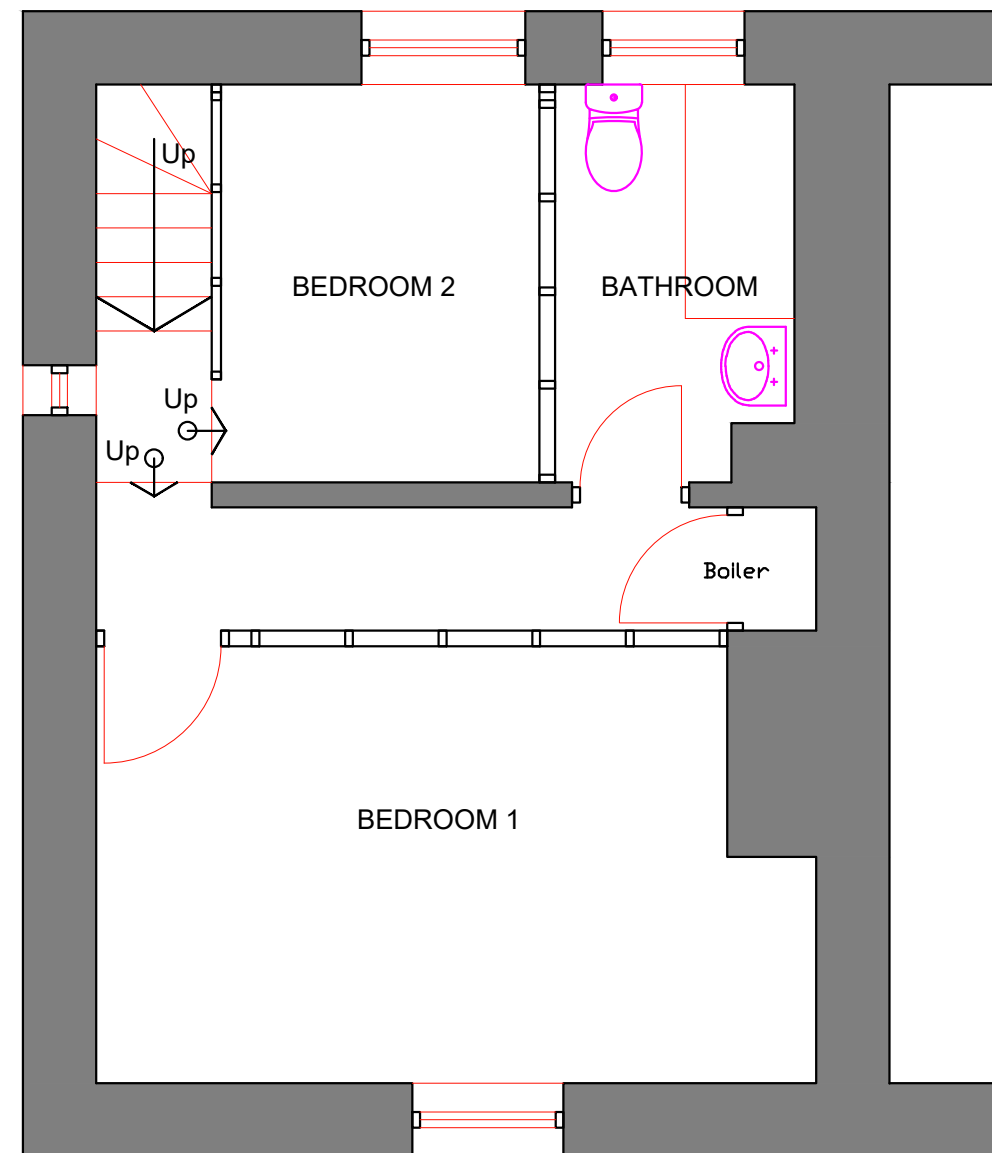

Existing ground floor plan
1:50

 

Existing first floor plan
1:50

Revisions	A. A-----	00-00-00
This drawing is for planning permission only and is not a construction drawing.		
Drawing Title	EXISTING-GROUND-AND-FIRST-FLOOR-PLAN	
Job No. - Dwg No.	AJ/2025/01	-
Client:	Allison and Jack Hawkins 1, The Gate Dodsworth Barnsley S75 3LT	
Scale:	1:50	