


WAKEFIELD ROAD

EXISTING SITE PLAN

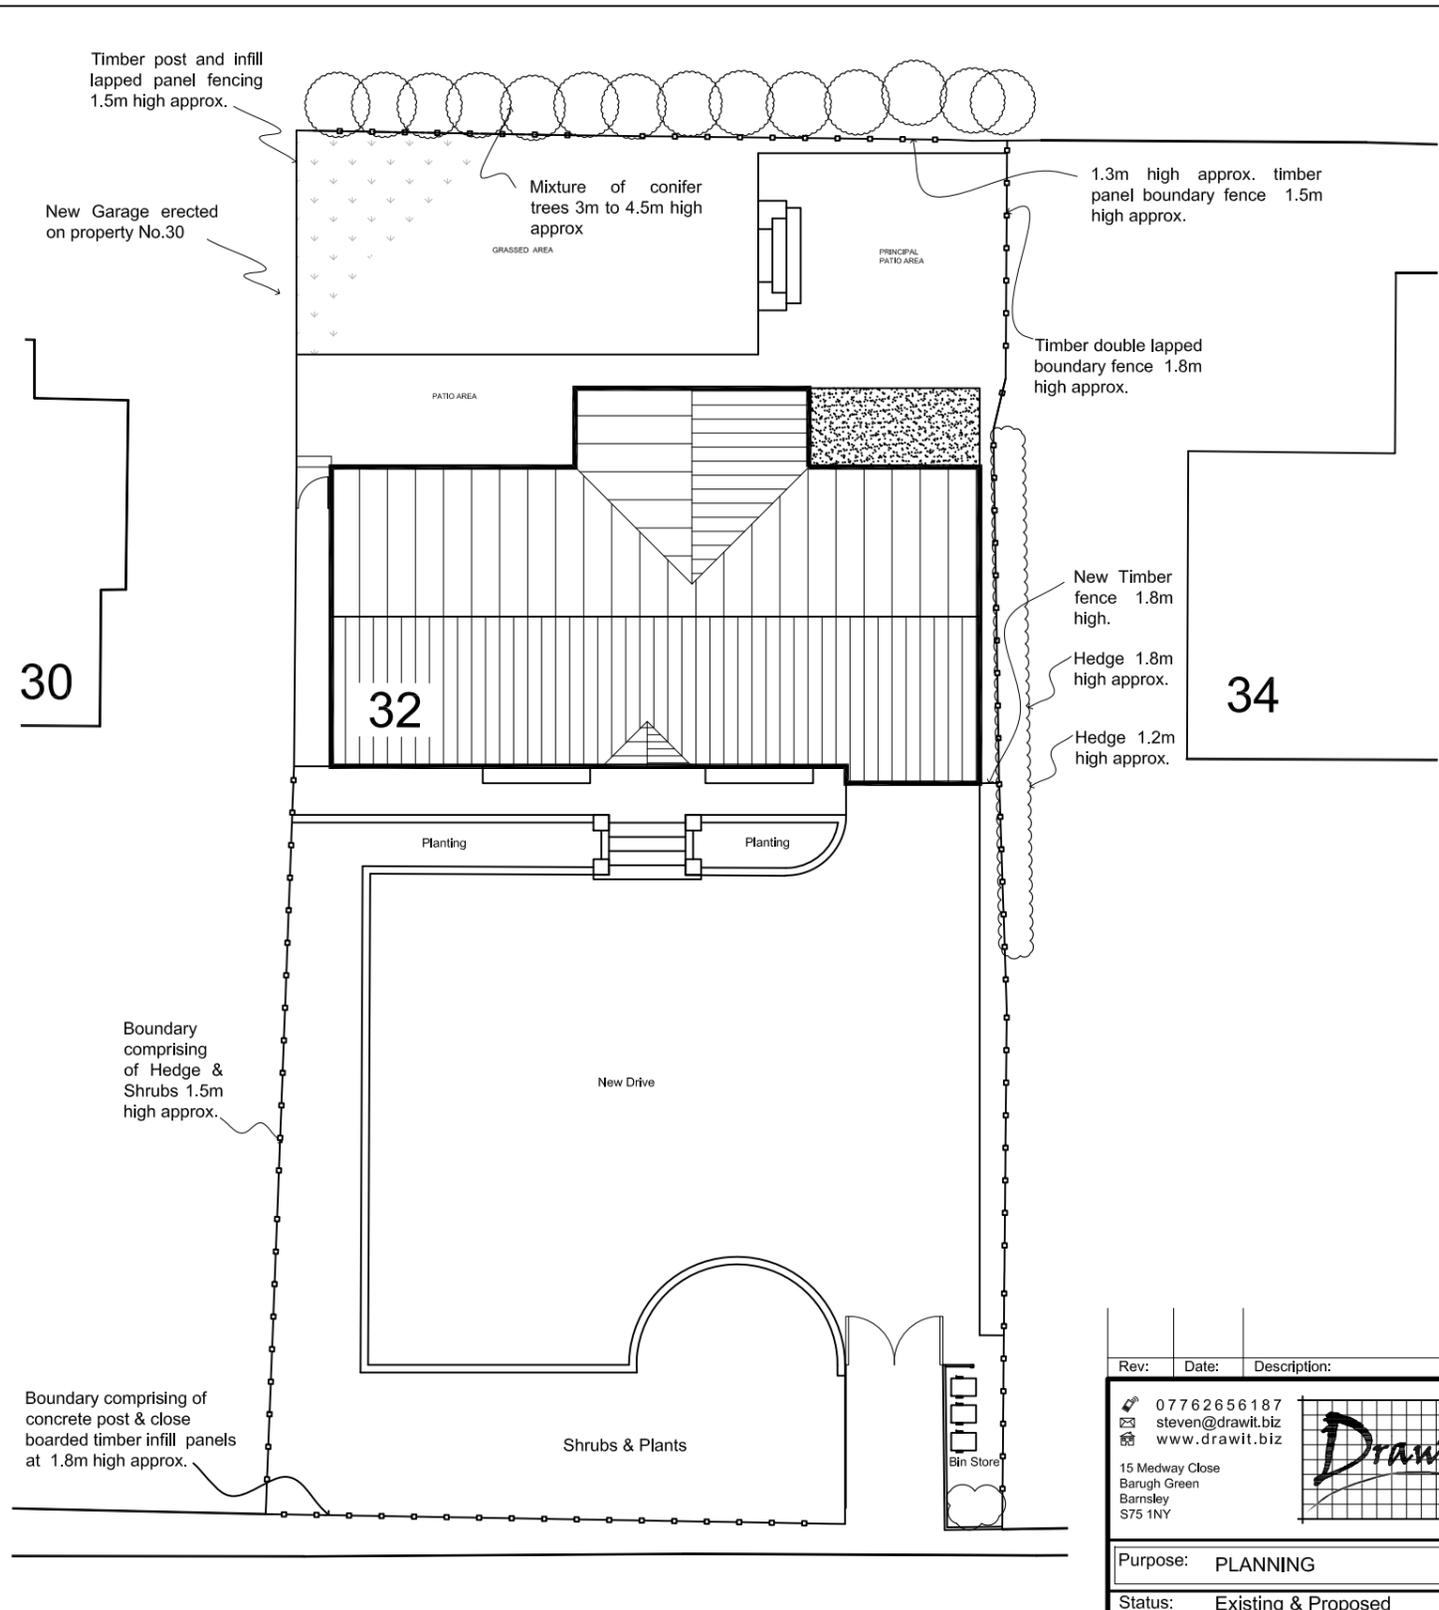

WAKEFIELD ROAD

PROPOSED SITE PLAN



Rev:	Date:	Description:	By:
07762656187			
steven@drawit.biz			
www.drawit.biz			
15 Medway Close Barugh Green Barnsley S75 1NY			
Purpose:		PLANNING	
Status:		Existing & Proposed	
Dwg of:		Site Plans	
Client: Mr & Mrs Adkins			
Site Address: 32 Wakefield Road Barnsley, S75 6JY			
Project: Proposed single storey side garage extension incorporating utility and dining with internal alterations			
Drawn by:	Date:	Rev:	
SH	16/09/2013		
Scale:	Dwg No:		
1:200	1218_112		