




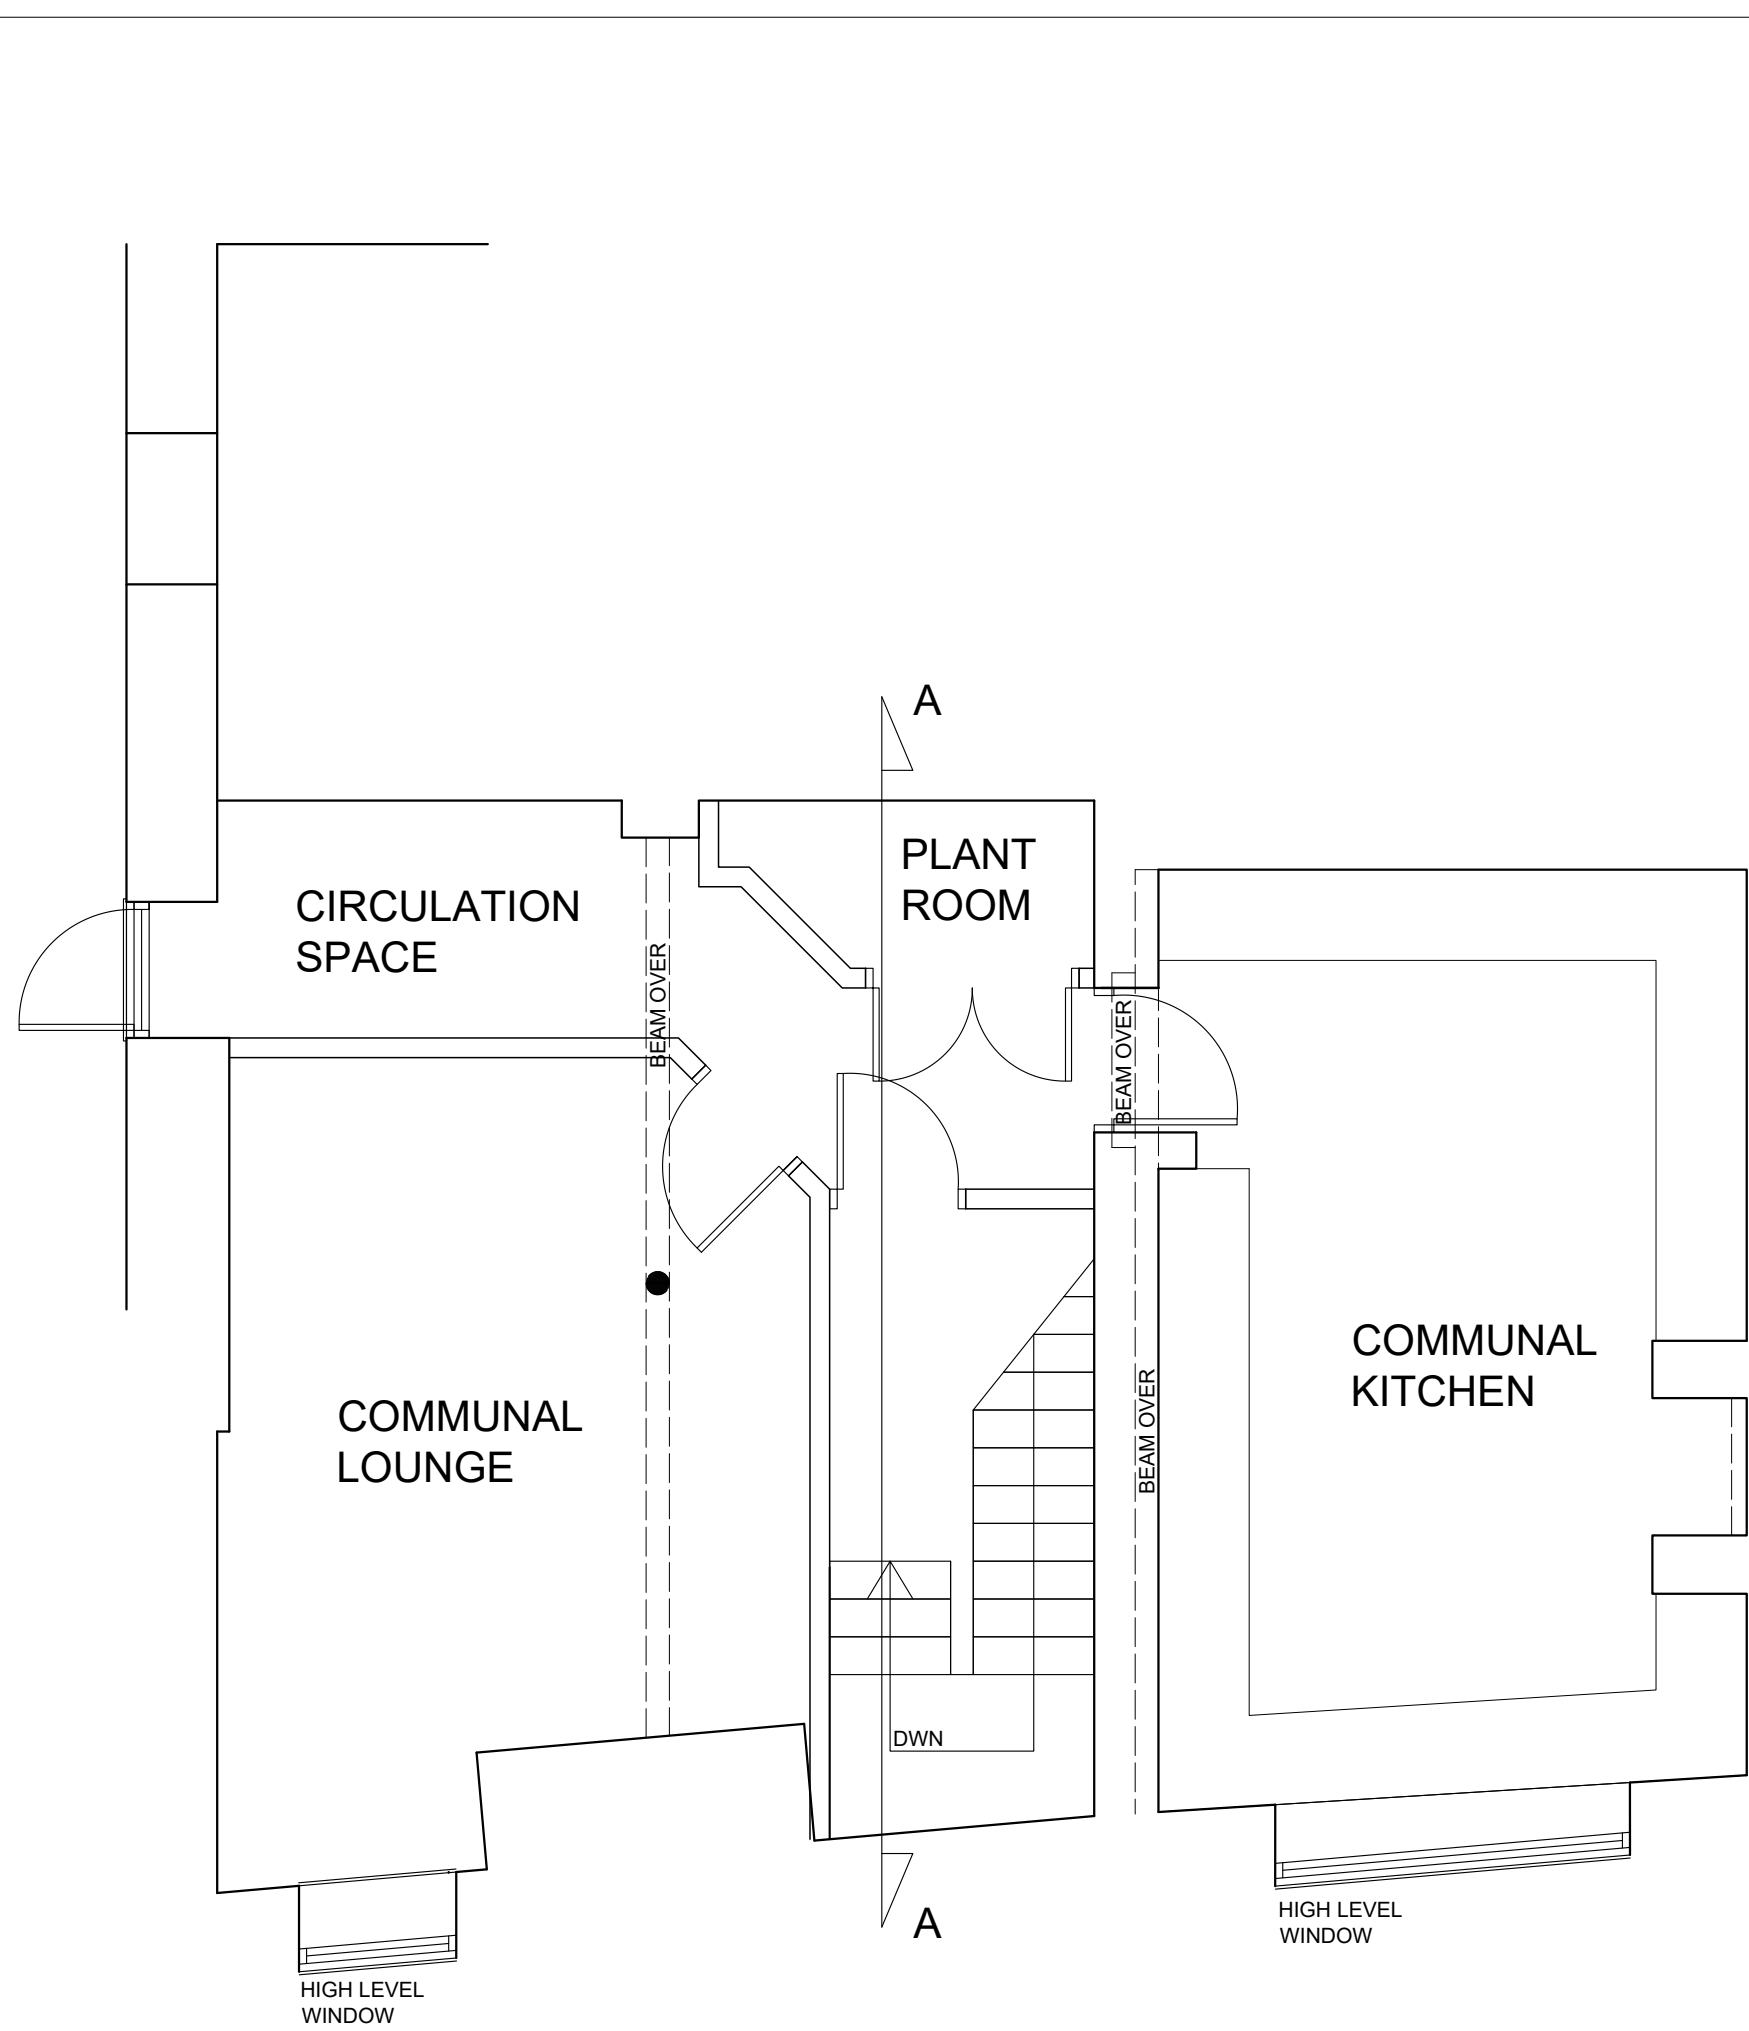


LOWER GROUND FLOOR PLAN

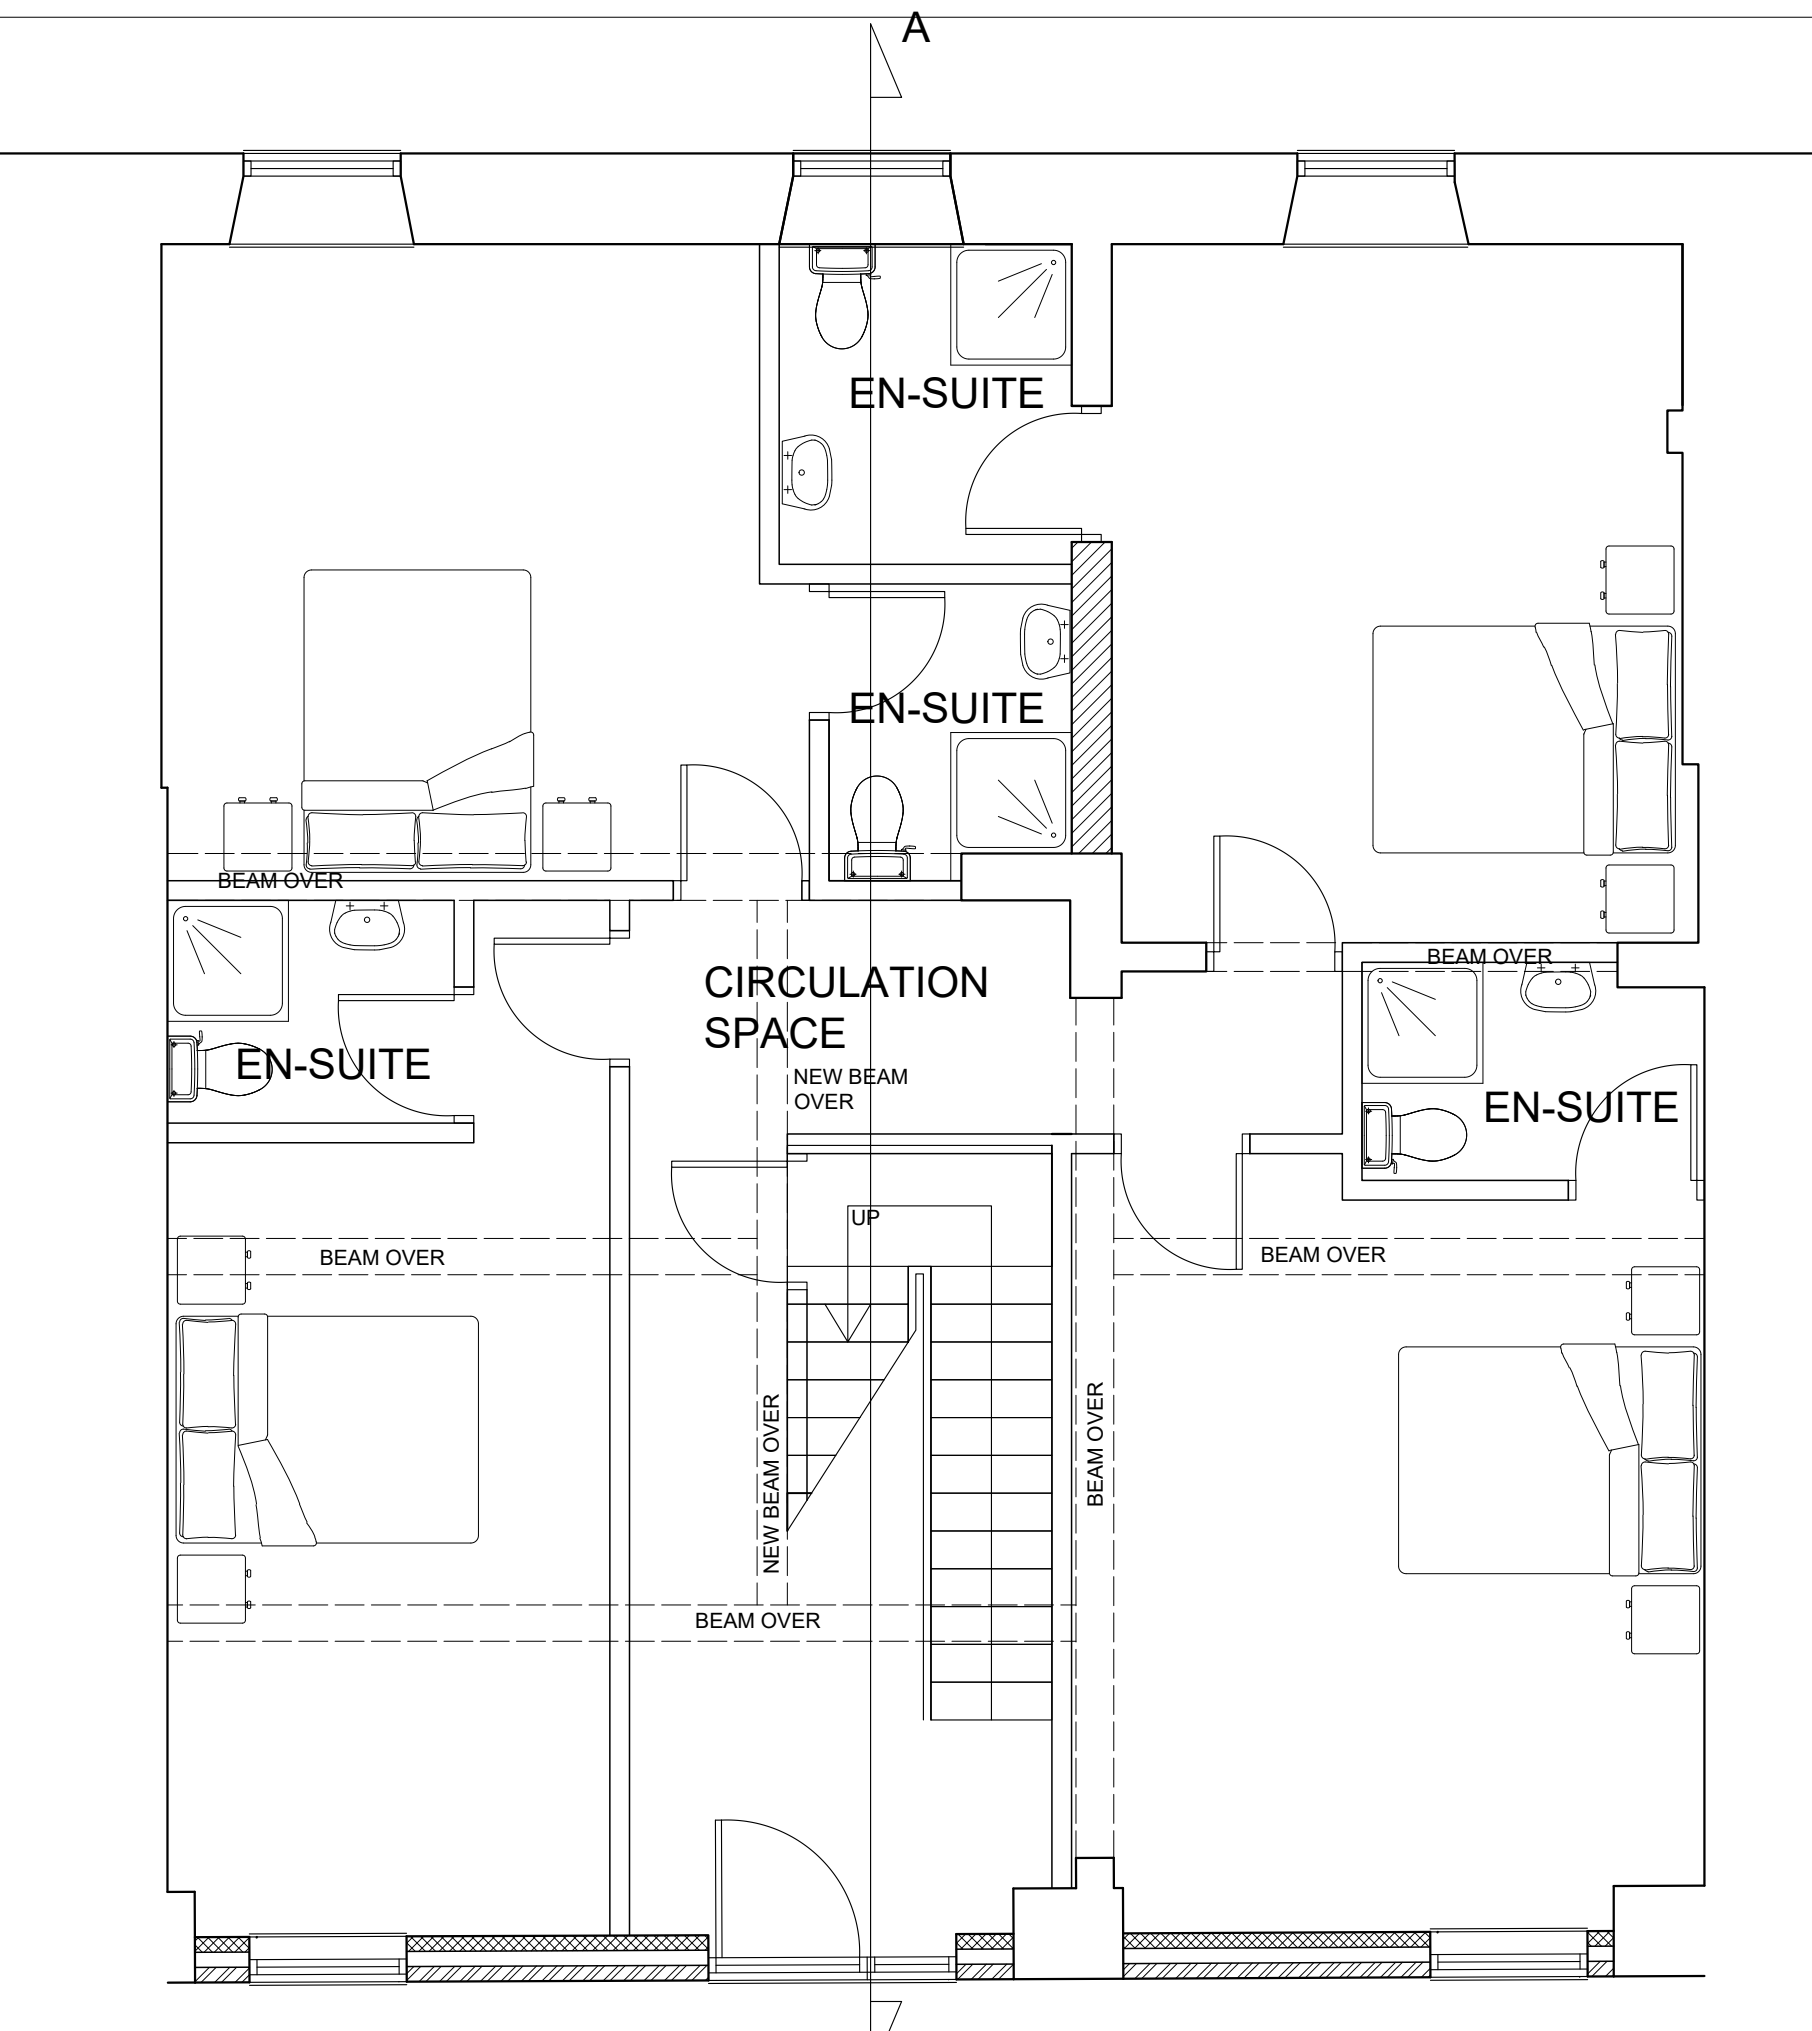

UPPER GROUND FLOOR PLAN

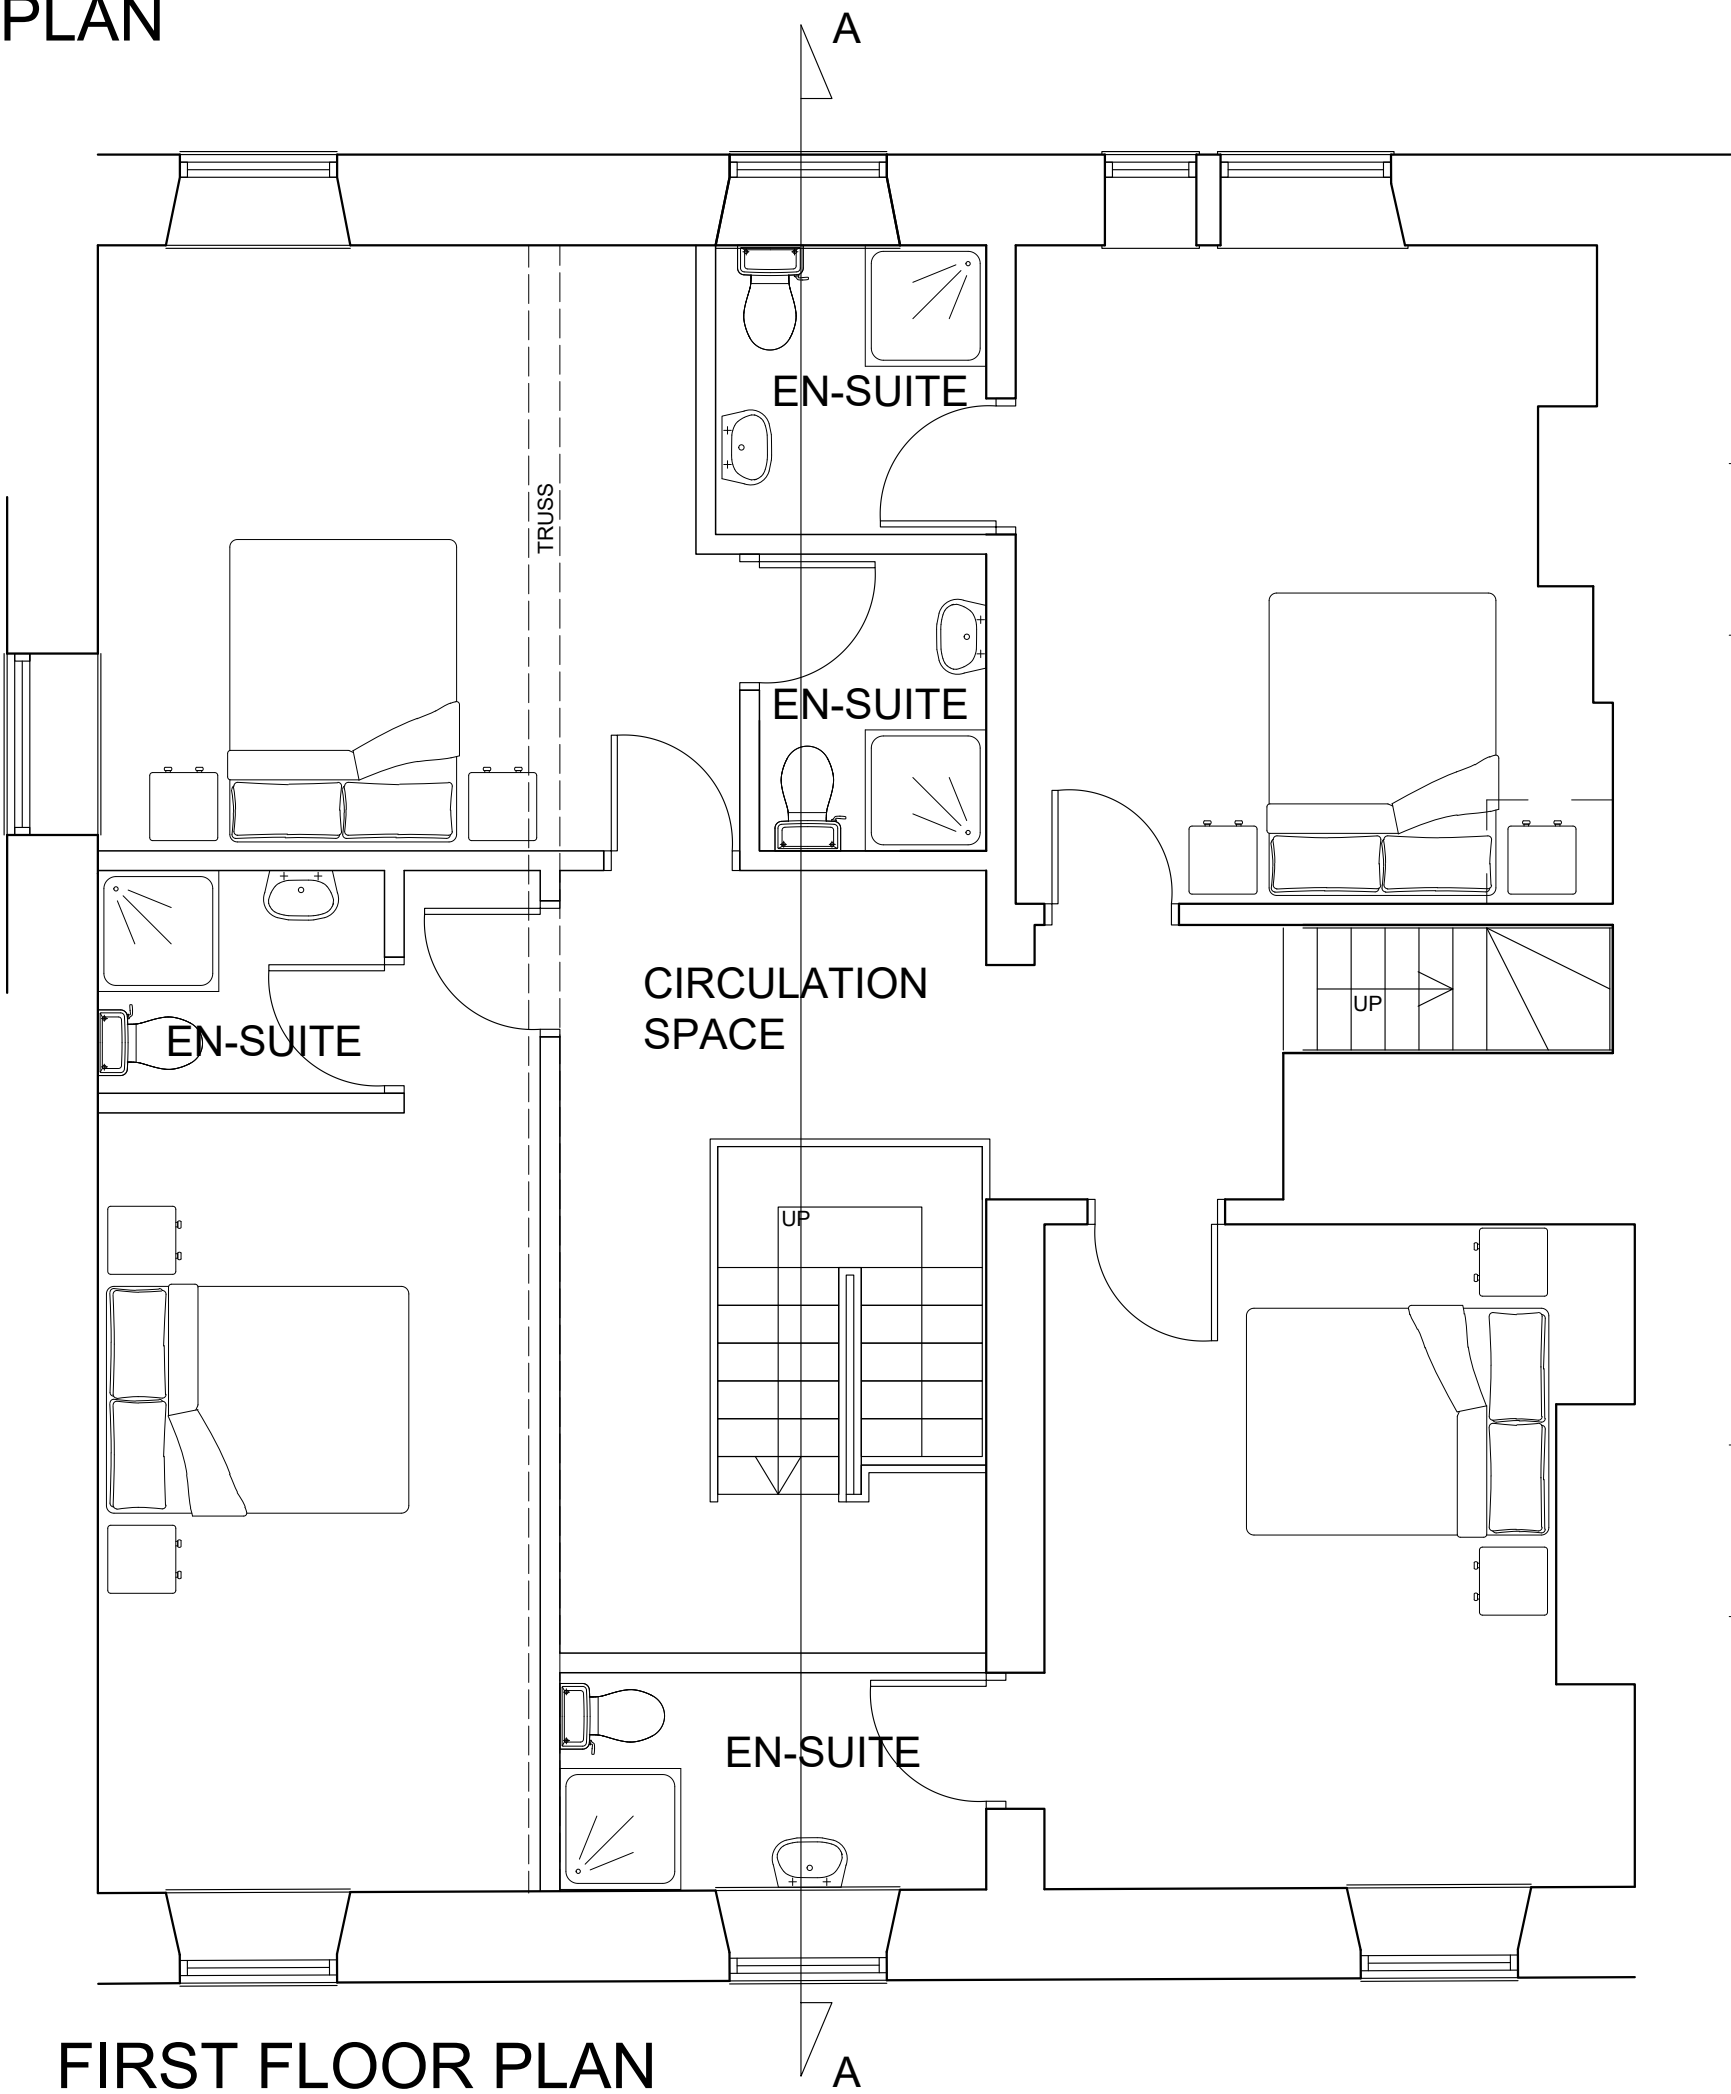


FIRST FLOOR PLAN

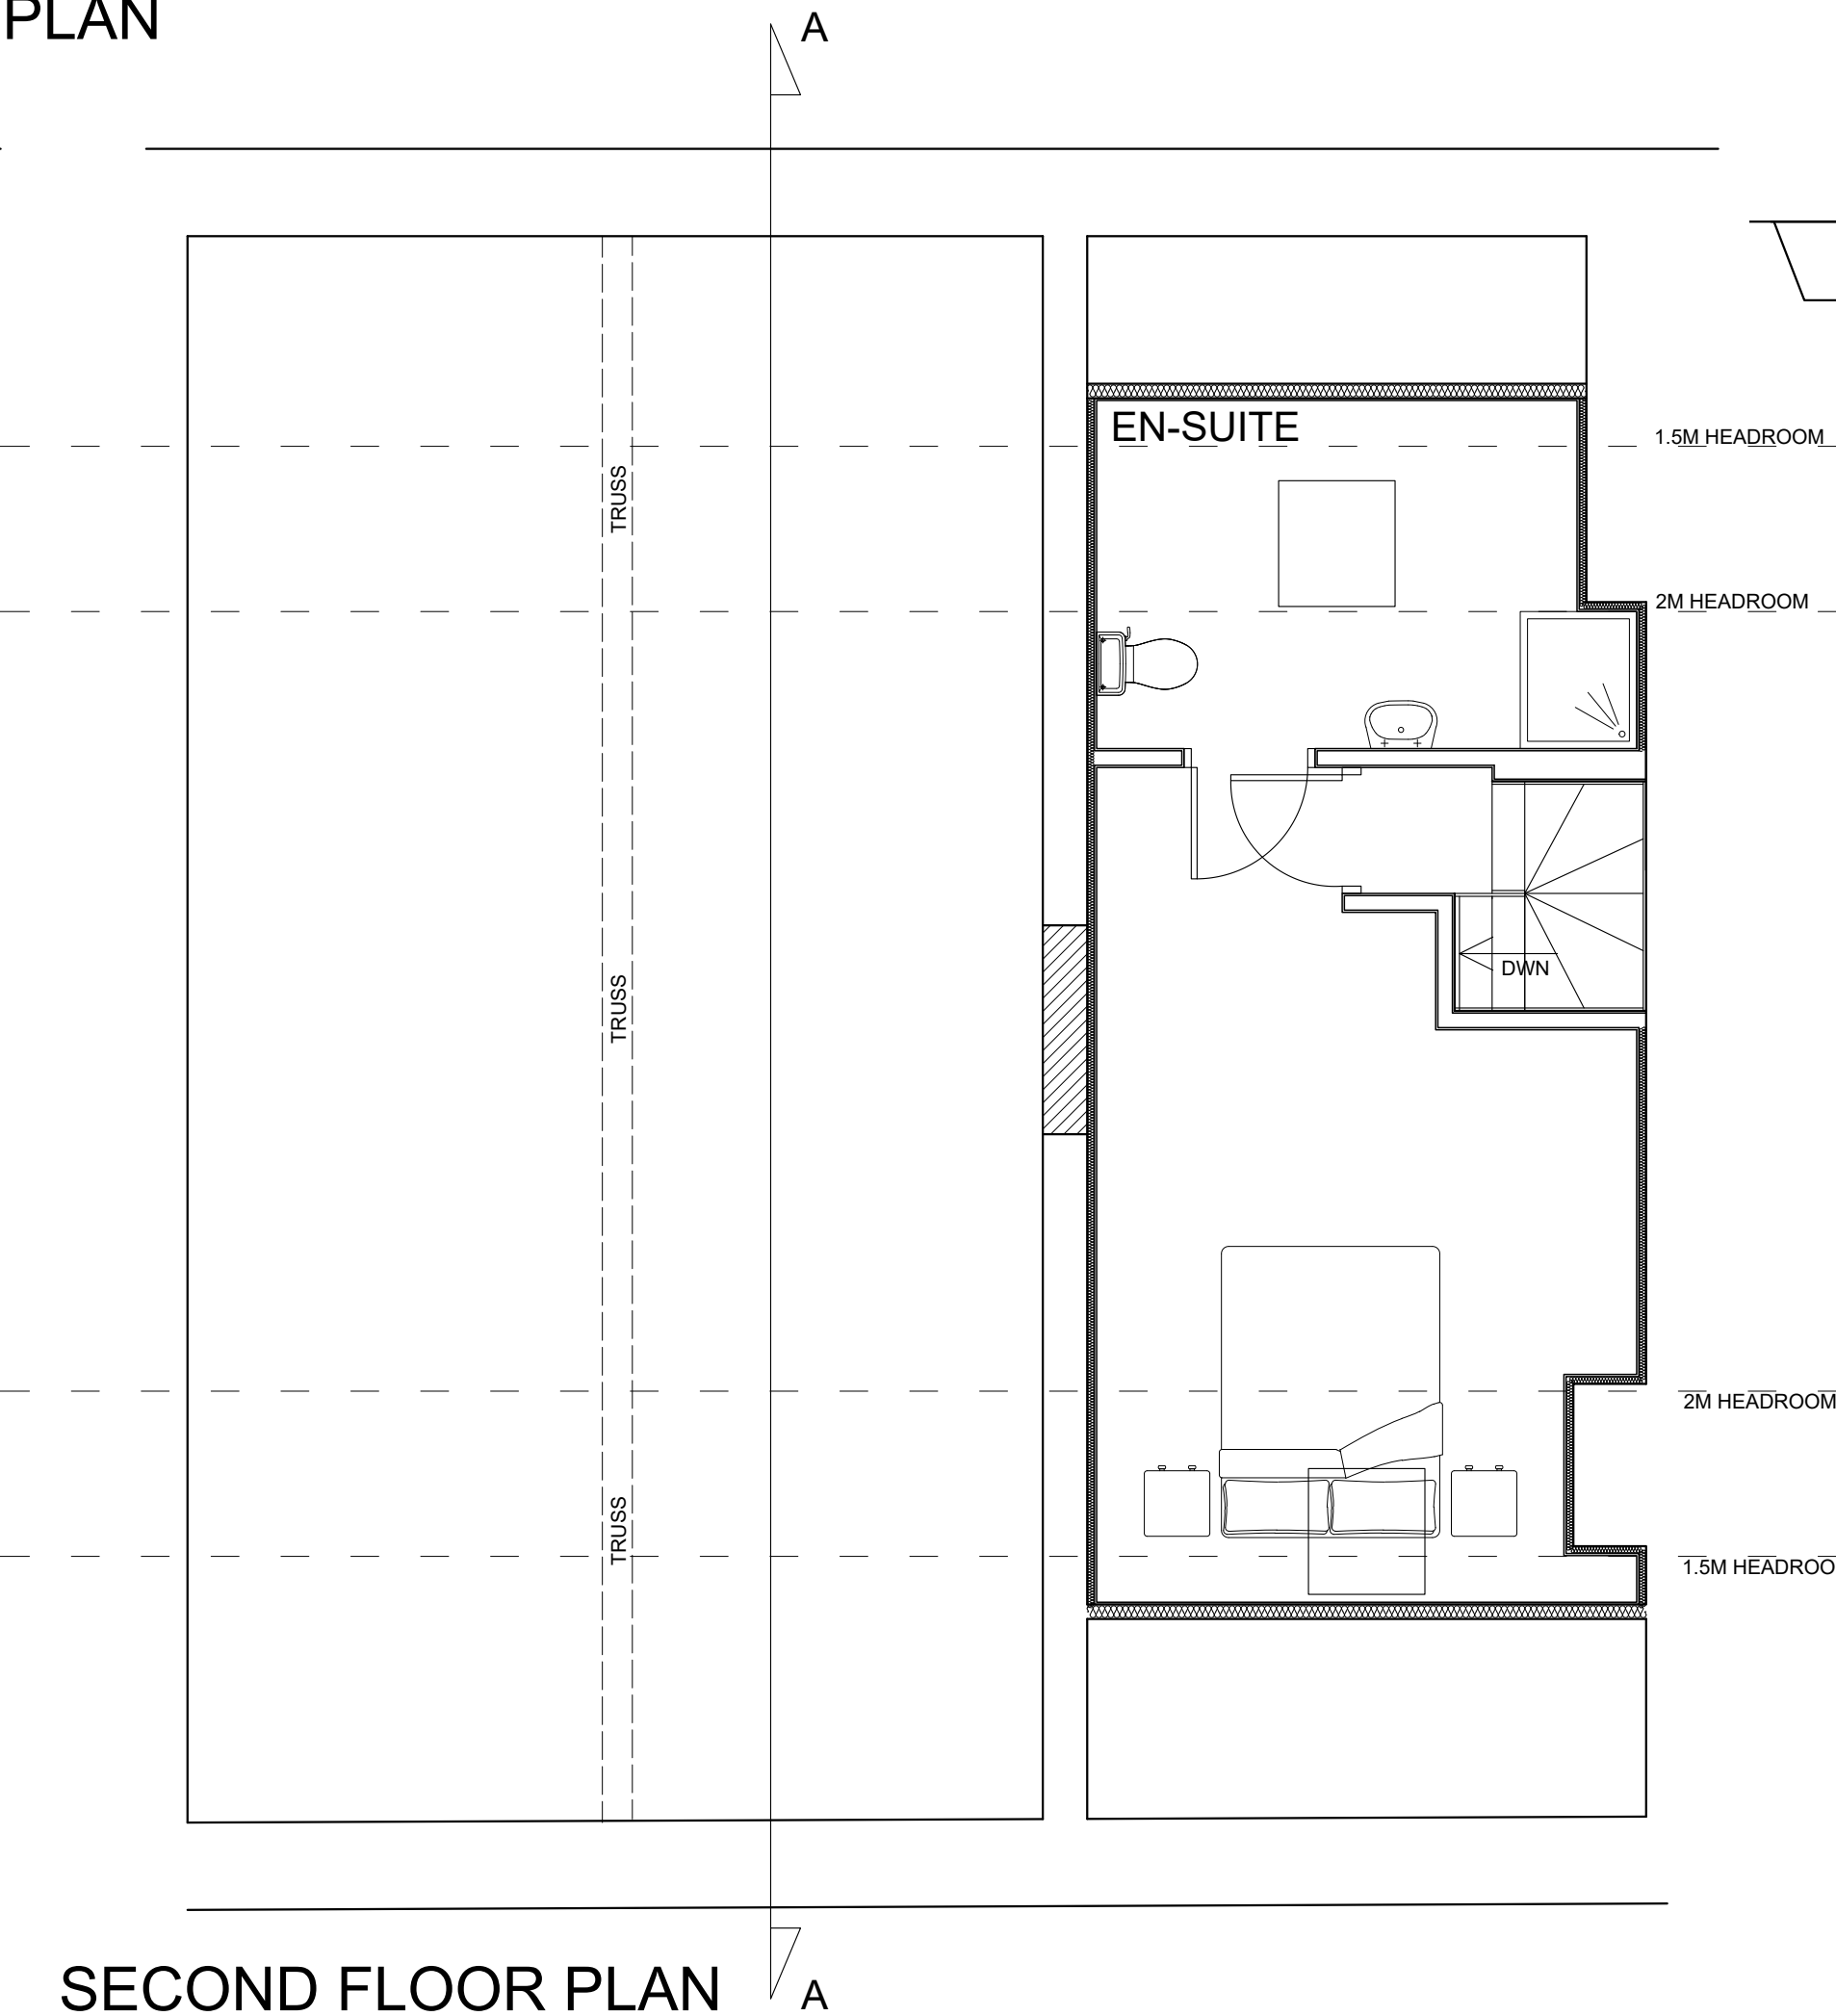


SECOND FLOOR PLAN




PROPOSED FRONT ELEVATION

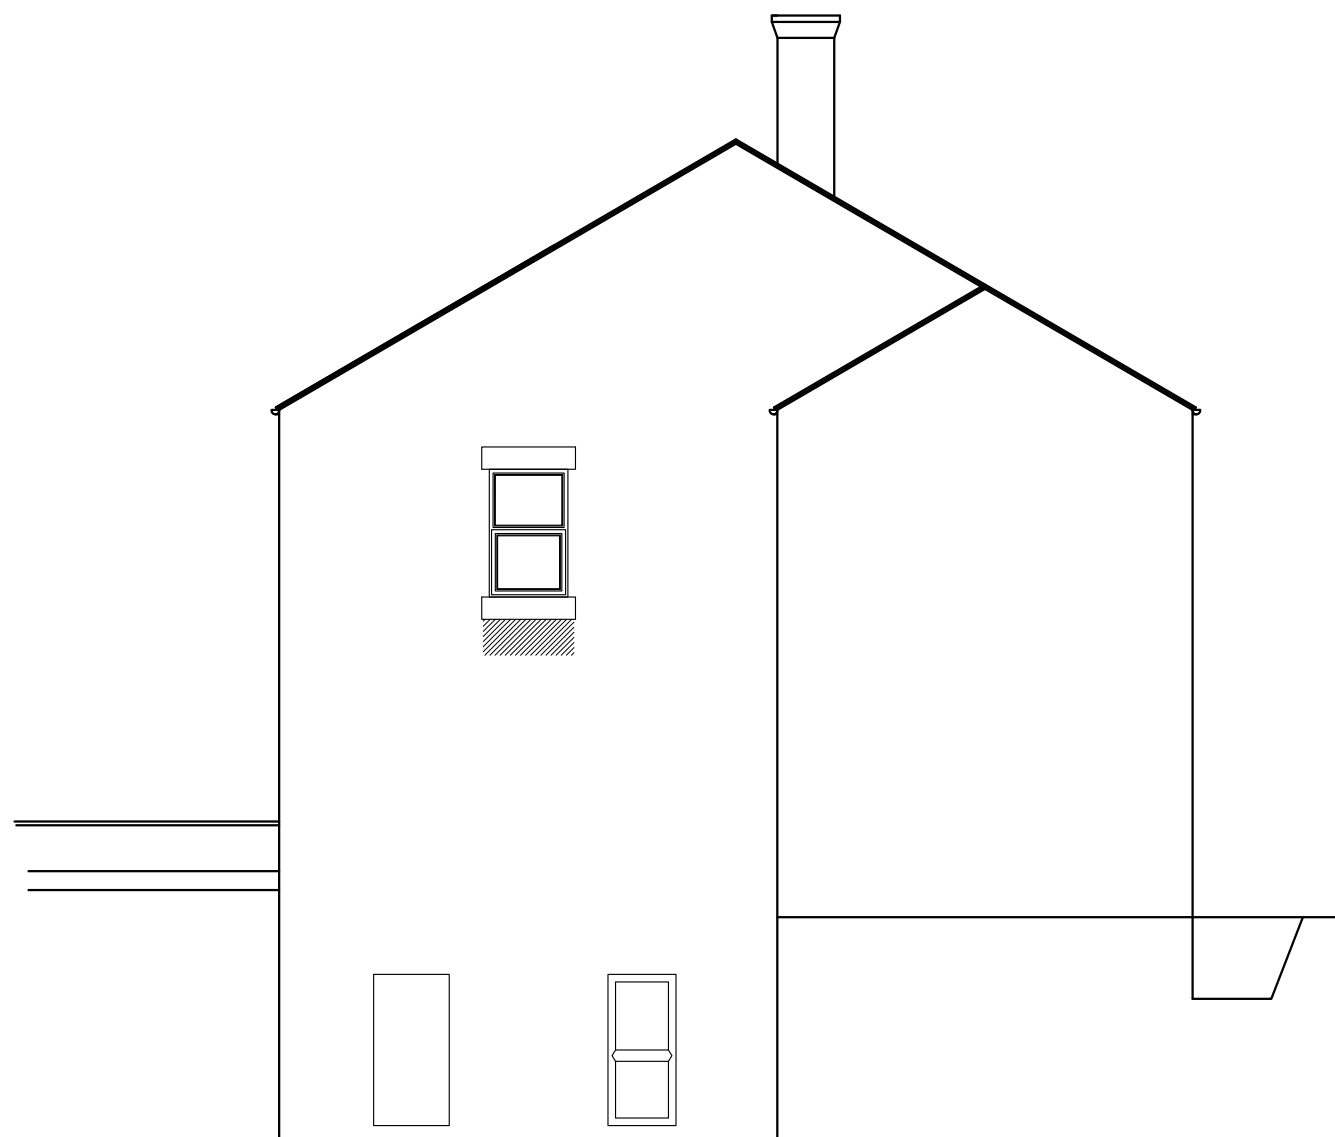


PROPOSED SIDE ELEVATION

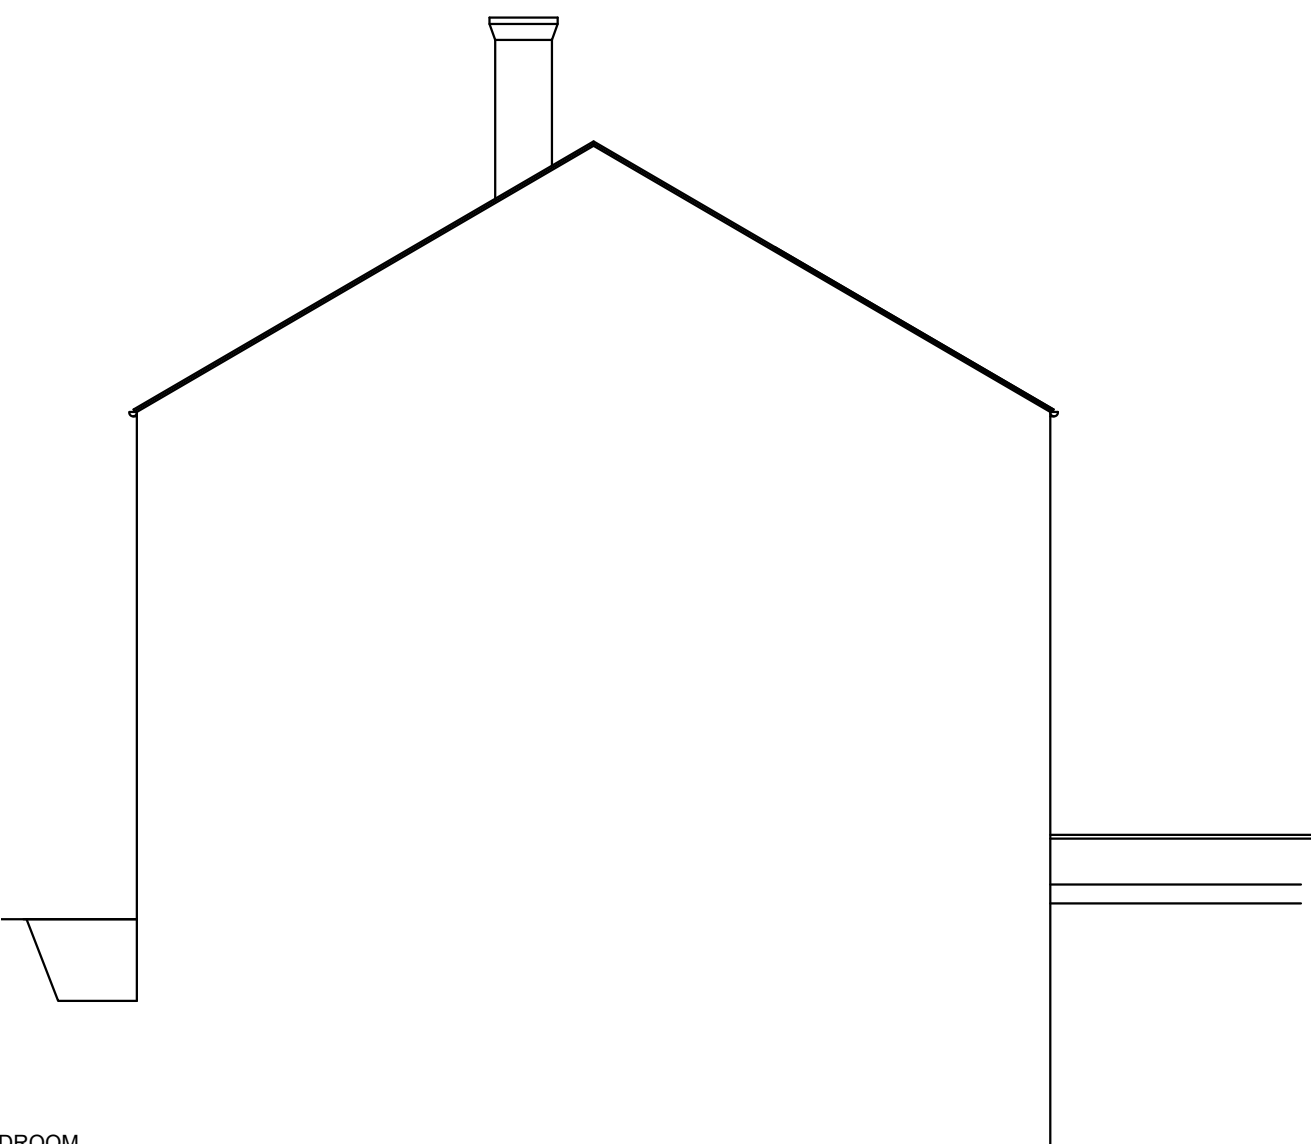

PROPOSED SIDE ELEVATION

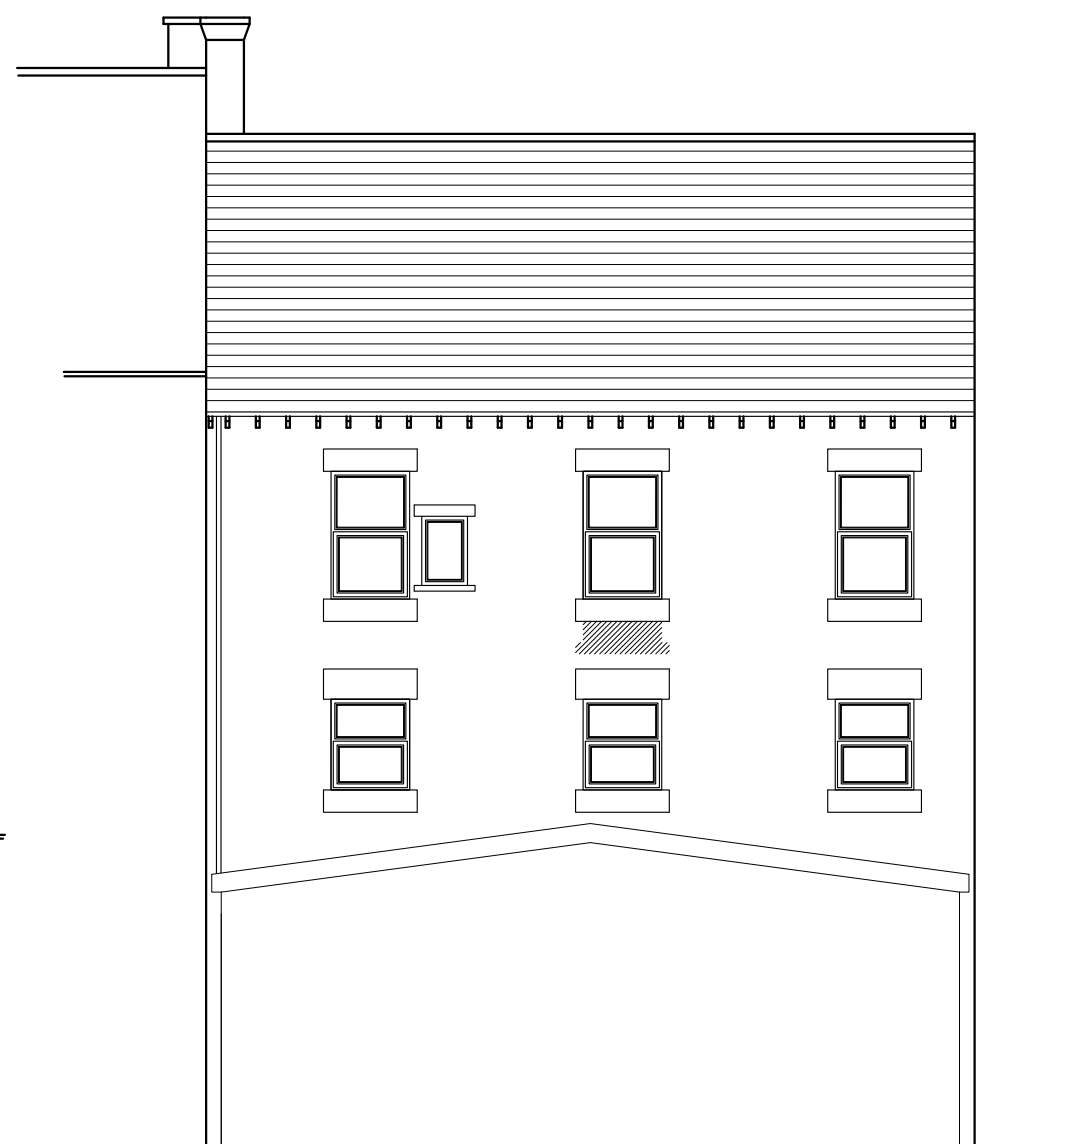

PROPOSED REAR ELEVATION

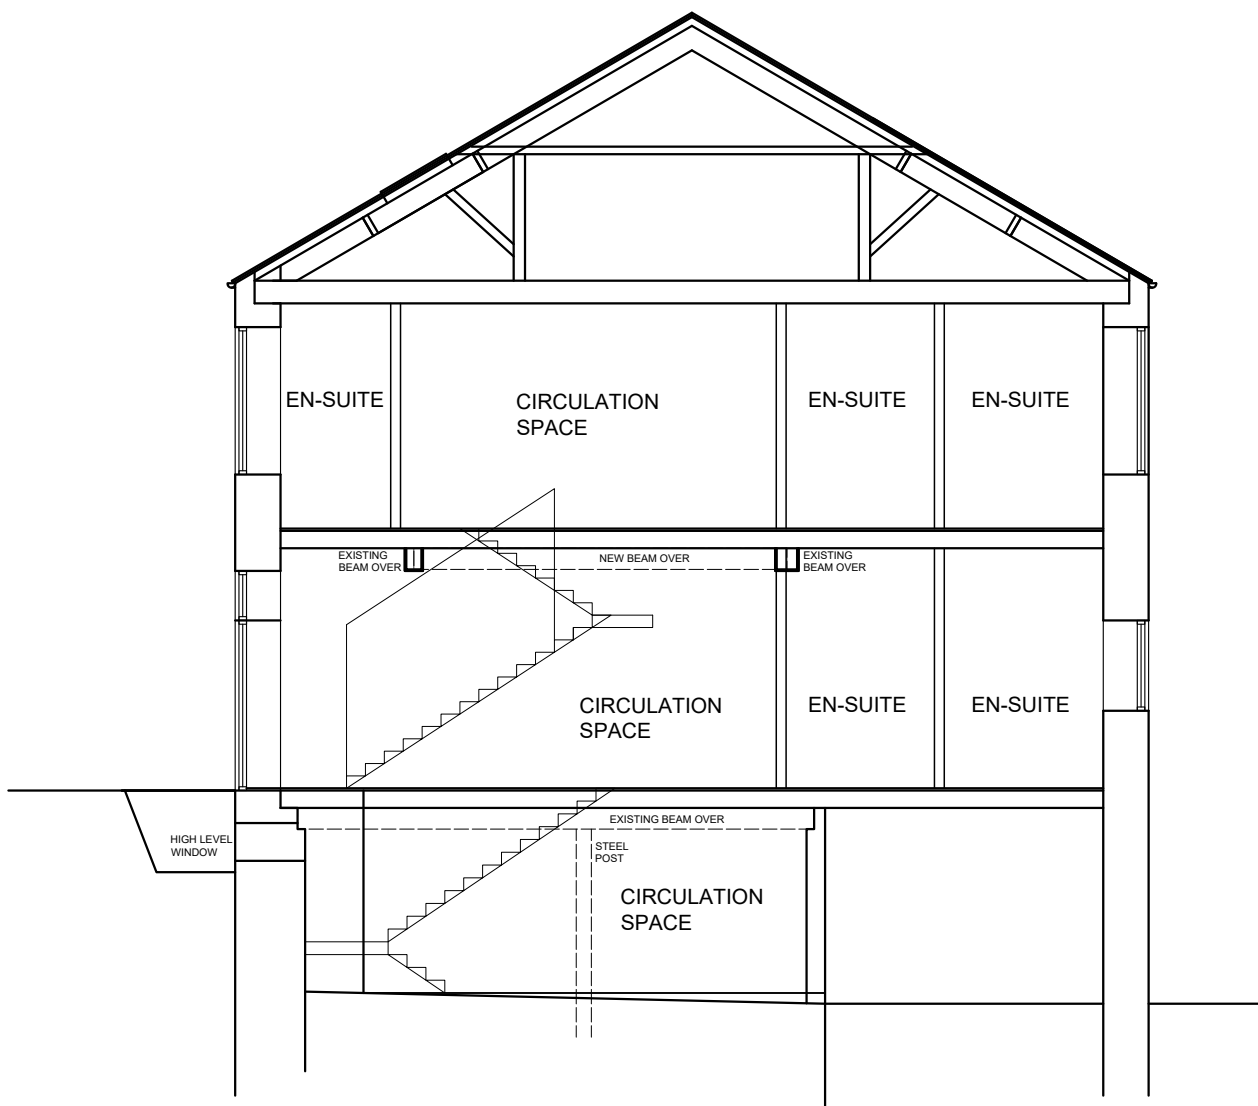

PROPOSED SECTION A-A

PRELIMINARY LAYOUT SUBJECT TO FURTHER SURVEY ON VACATION OF SHOP, FIXTURES AND FITTINGS			
A	OMIT WORKTOPS AND SINKS FORM COMMUNAL LOUNGE AND KITCHEN	10/17	DS
REV	DESCRIPTION	DATE	DRWN
JDS DESIGNS LTD TEL - 07834437317 EMAIL - JDS.DESIGNS@GMAIL.COM			
PROJECT TITLE CONVERSION OF SHOP TO RESIDENTIAL ACCOMMODATION AT 210 - 212 UPPER SHEFFIELD ROAD BARNSELY			
DRAWING TITLE PROPOSED PLANS AND ELEVATIONS			
PROJECT NO. 2017.0100.000	DWG NO. 02		
SCALE 1:50 / 1/10	REV. A		