

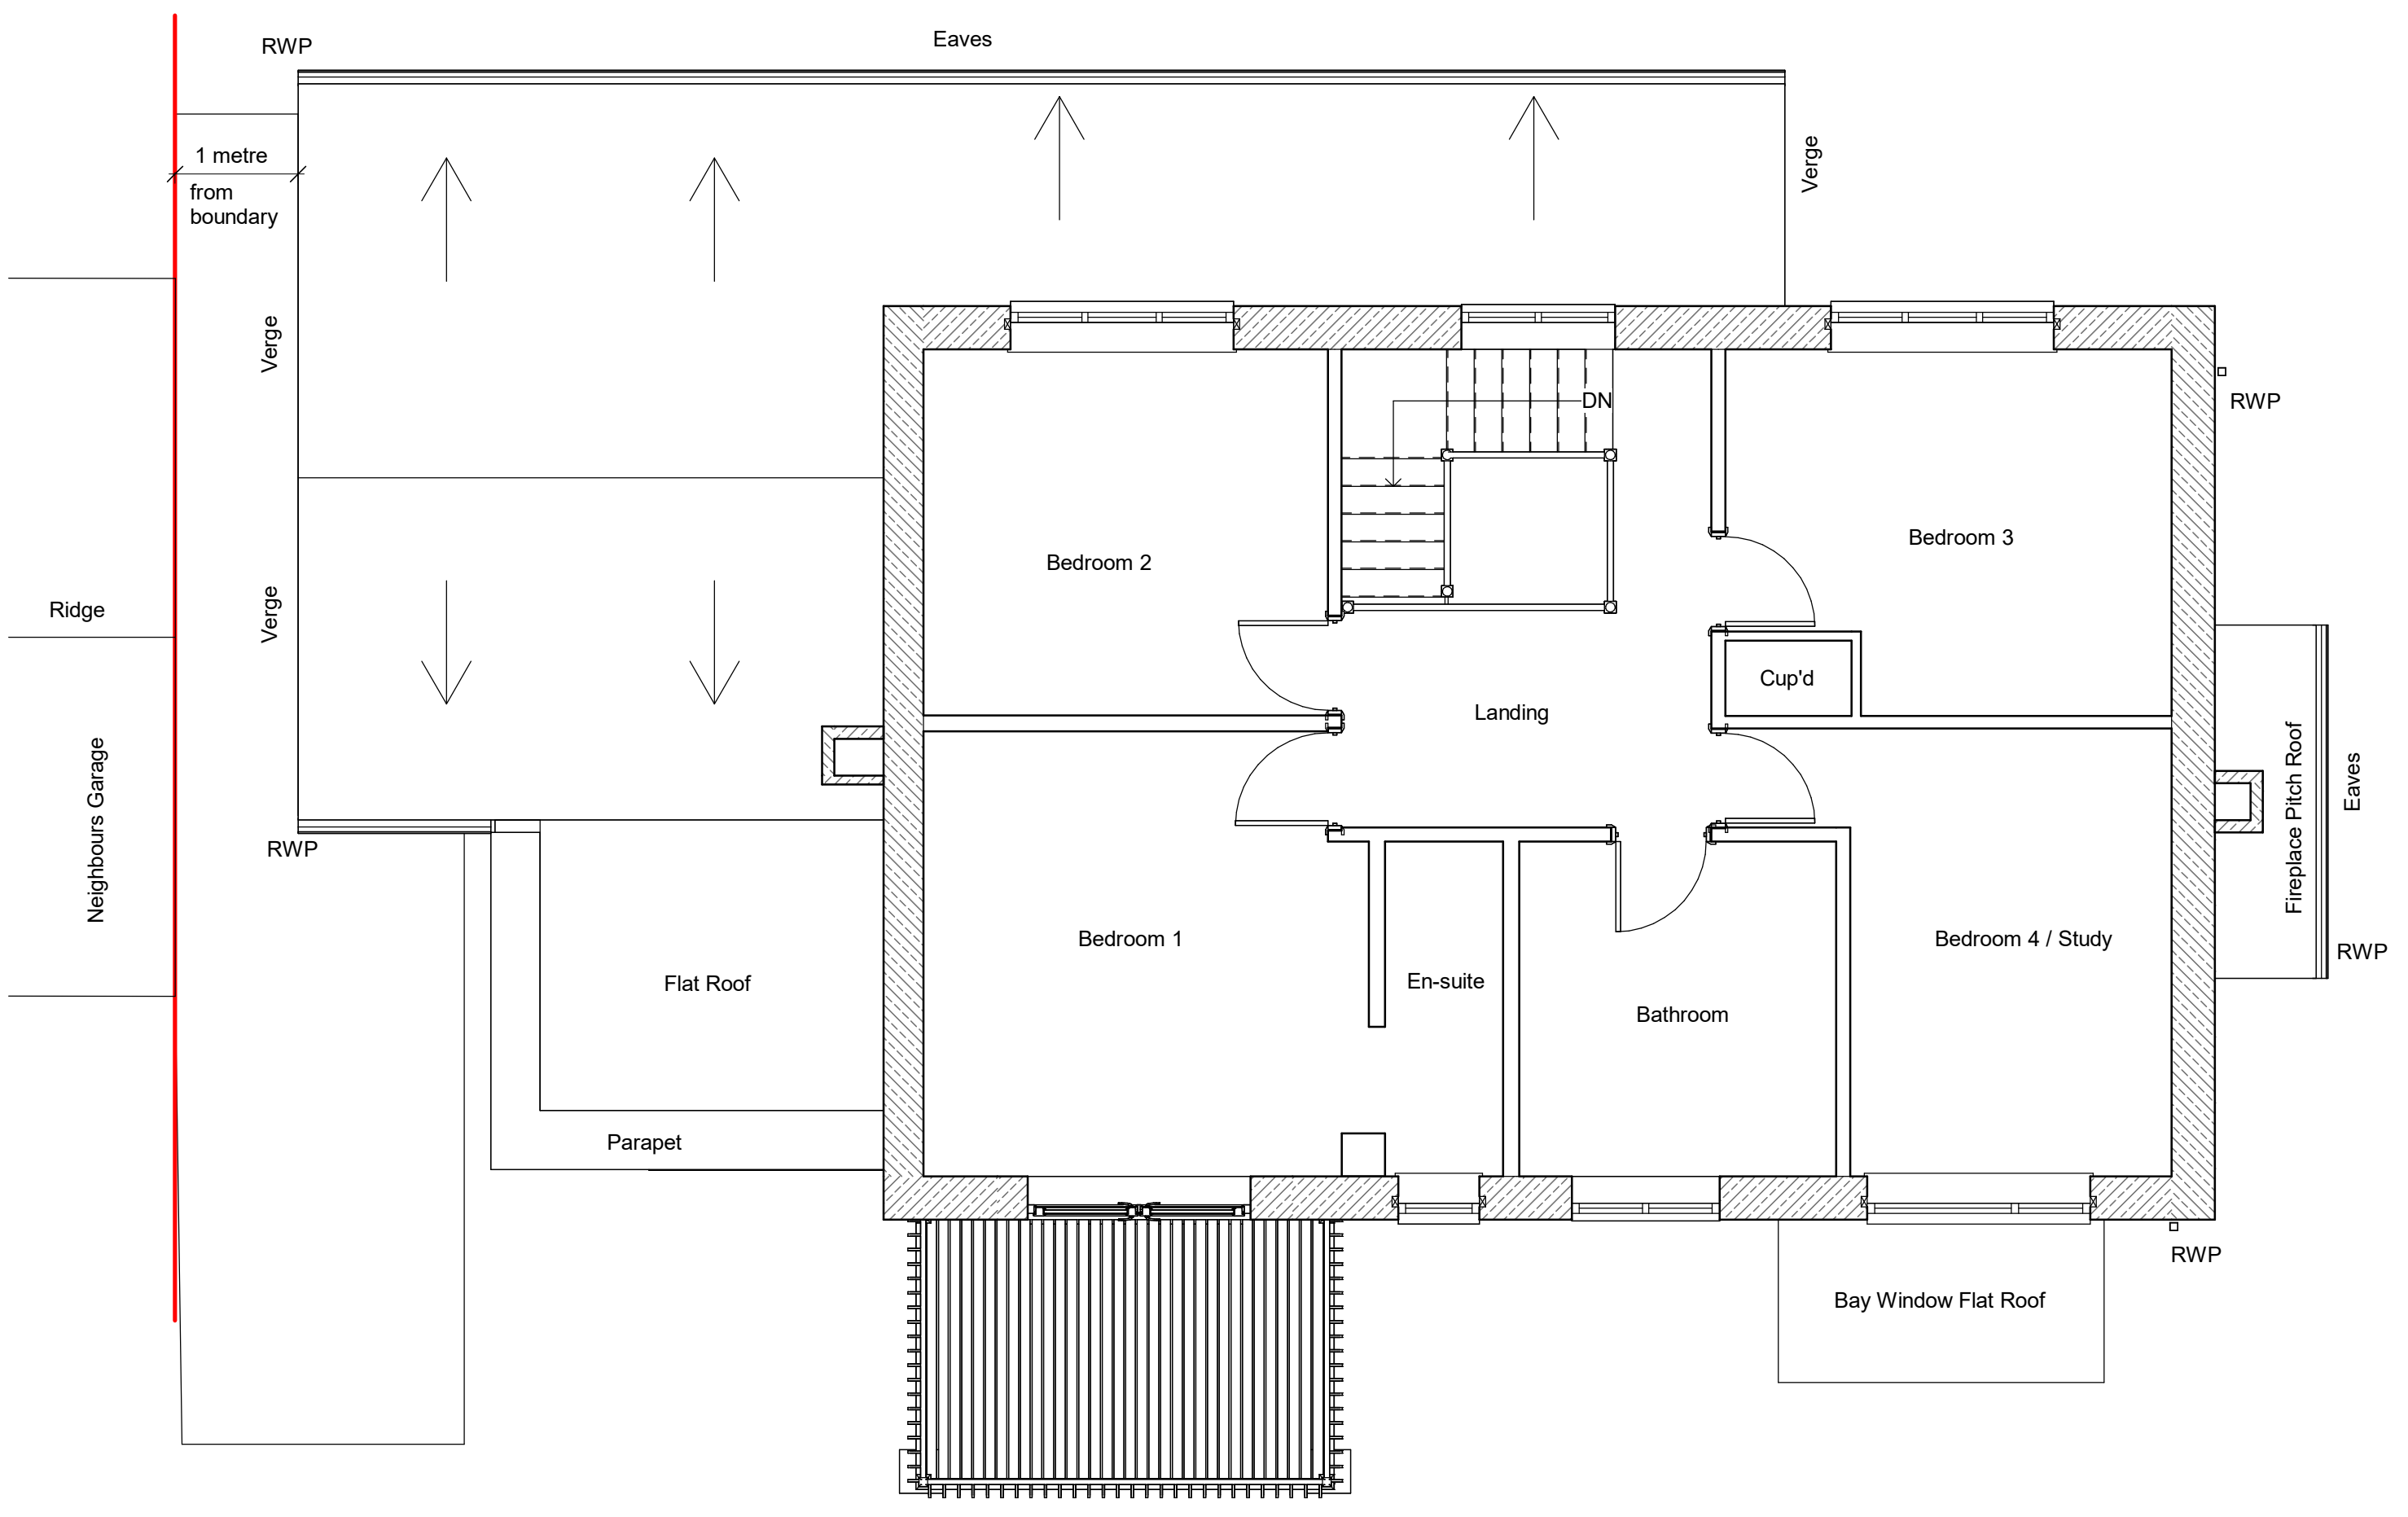



DO NOT SCALE FROM THIS DRAWING.
 VERIFY ALL DIMENSIONS AND SETTING OUT ON-SITE.
 NOTIFY ANY DISCREPANCIES TO THE ARCHITECT.
 FOR STRUCTURAL INFORMATION REFER TO
 STRUCTURAL ENGINEERS DRAWINGS.
 FOR M & E INFORMATION, REFER TO M & E
 ENGINEERS AND SUB-CONTRACTOR'S DRAWINGS.
 FOR HEALTH & SAFETY INFORMATION, REFER TO
 HEALTH & SAFETY RISK ASSESSMENTS.

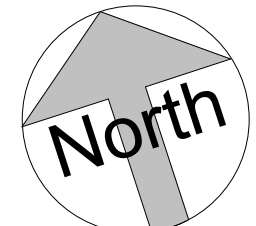


Existing 1F Plan
 1 : 50

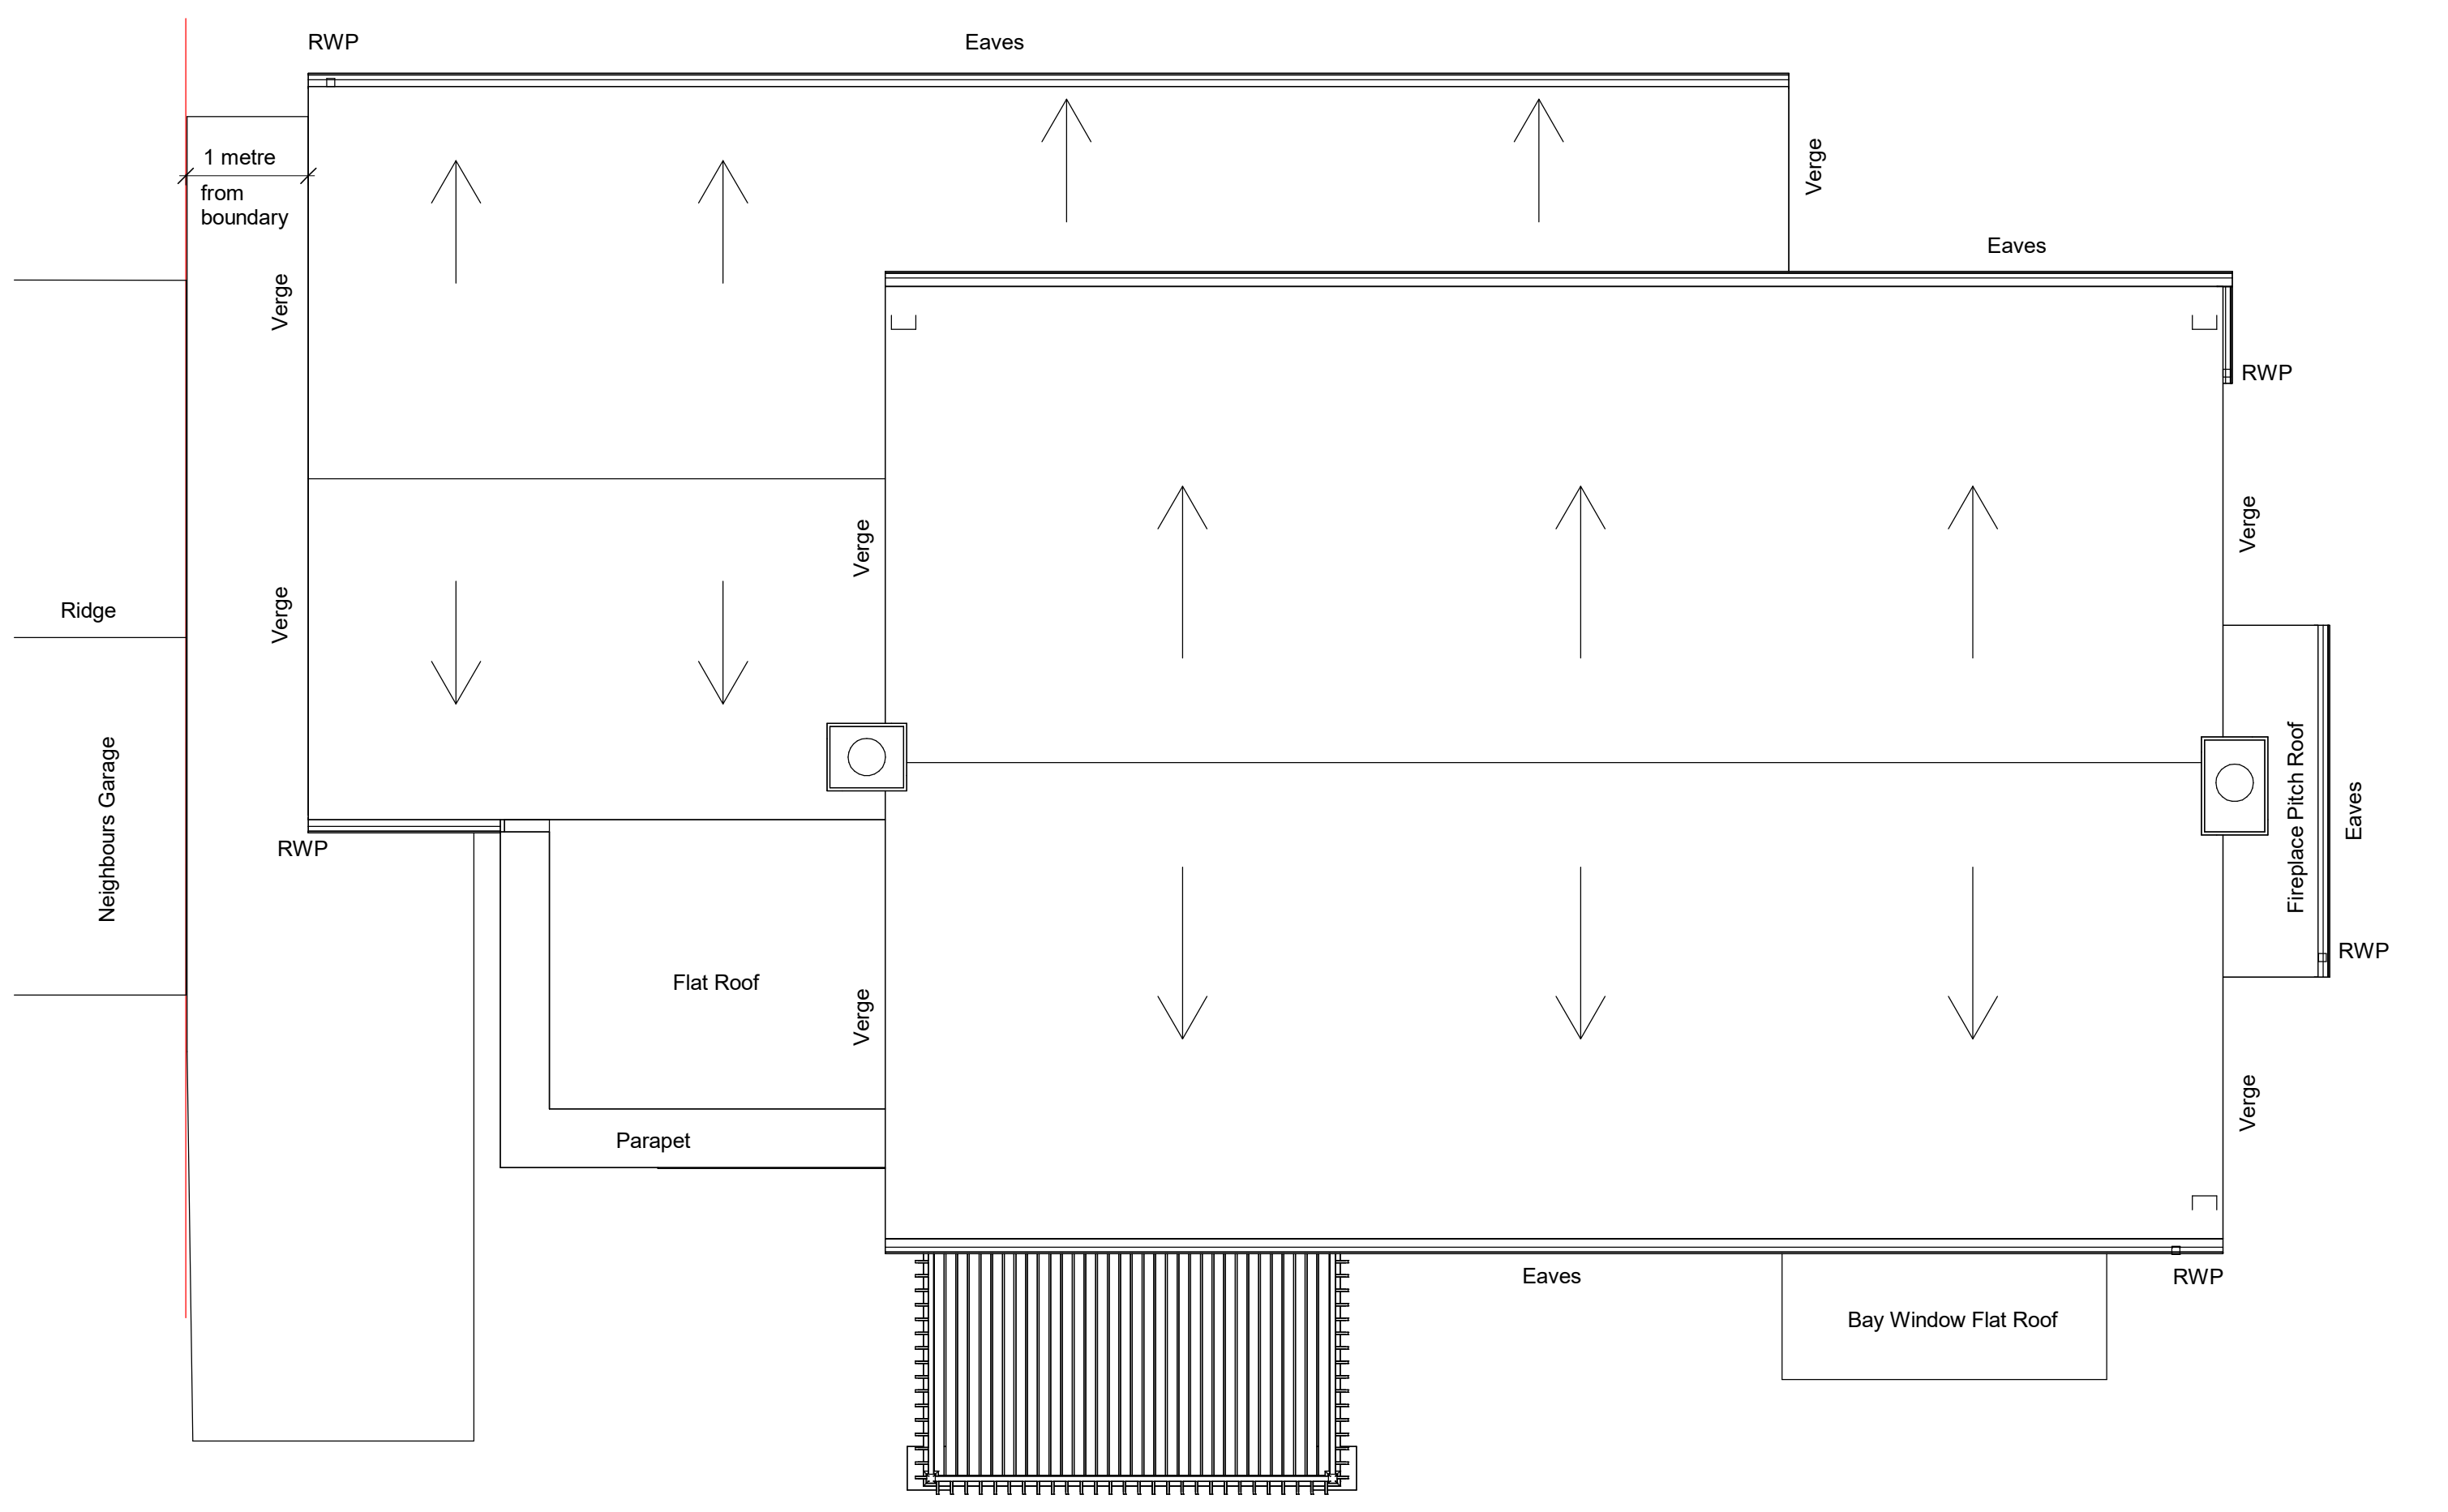

Existing Roof Plan
 1 : 50

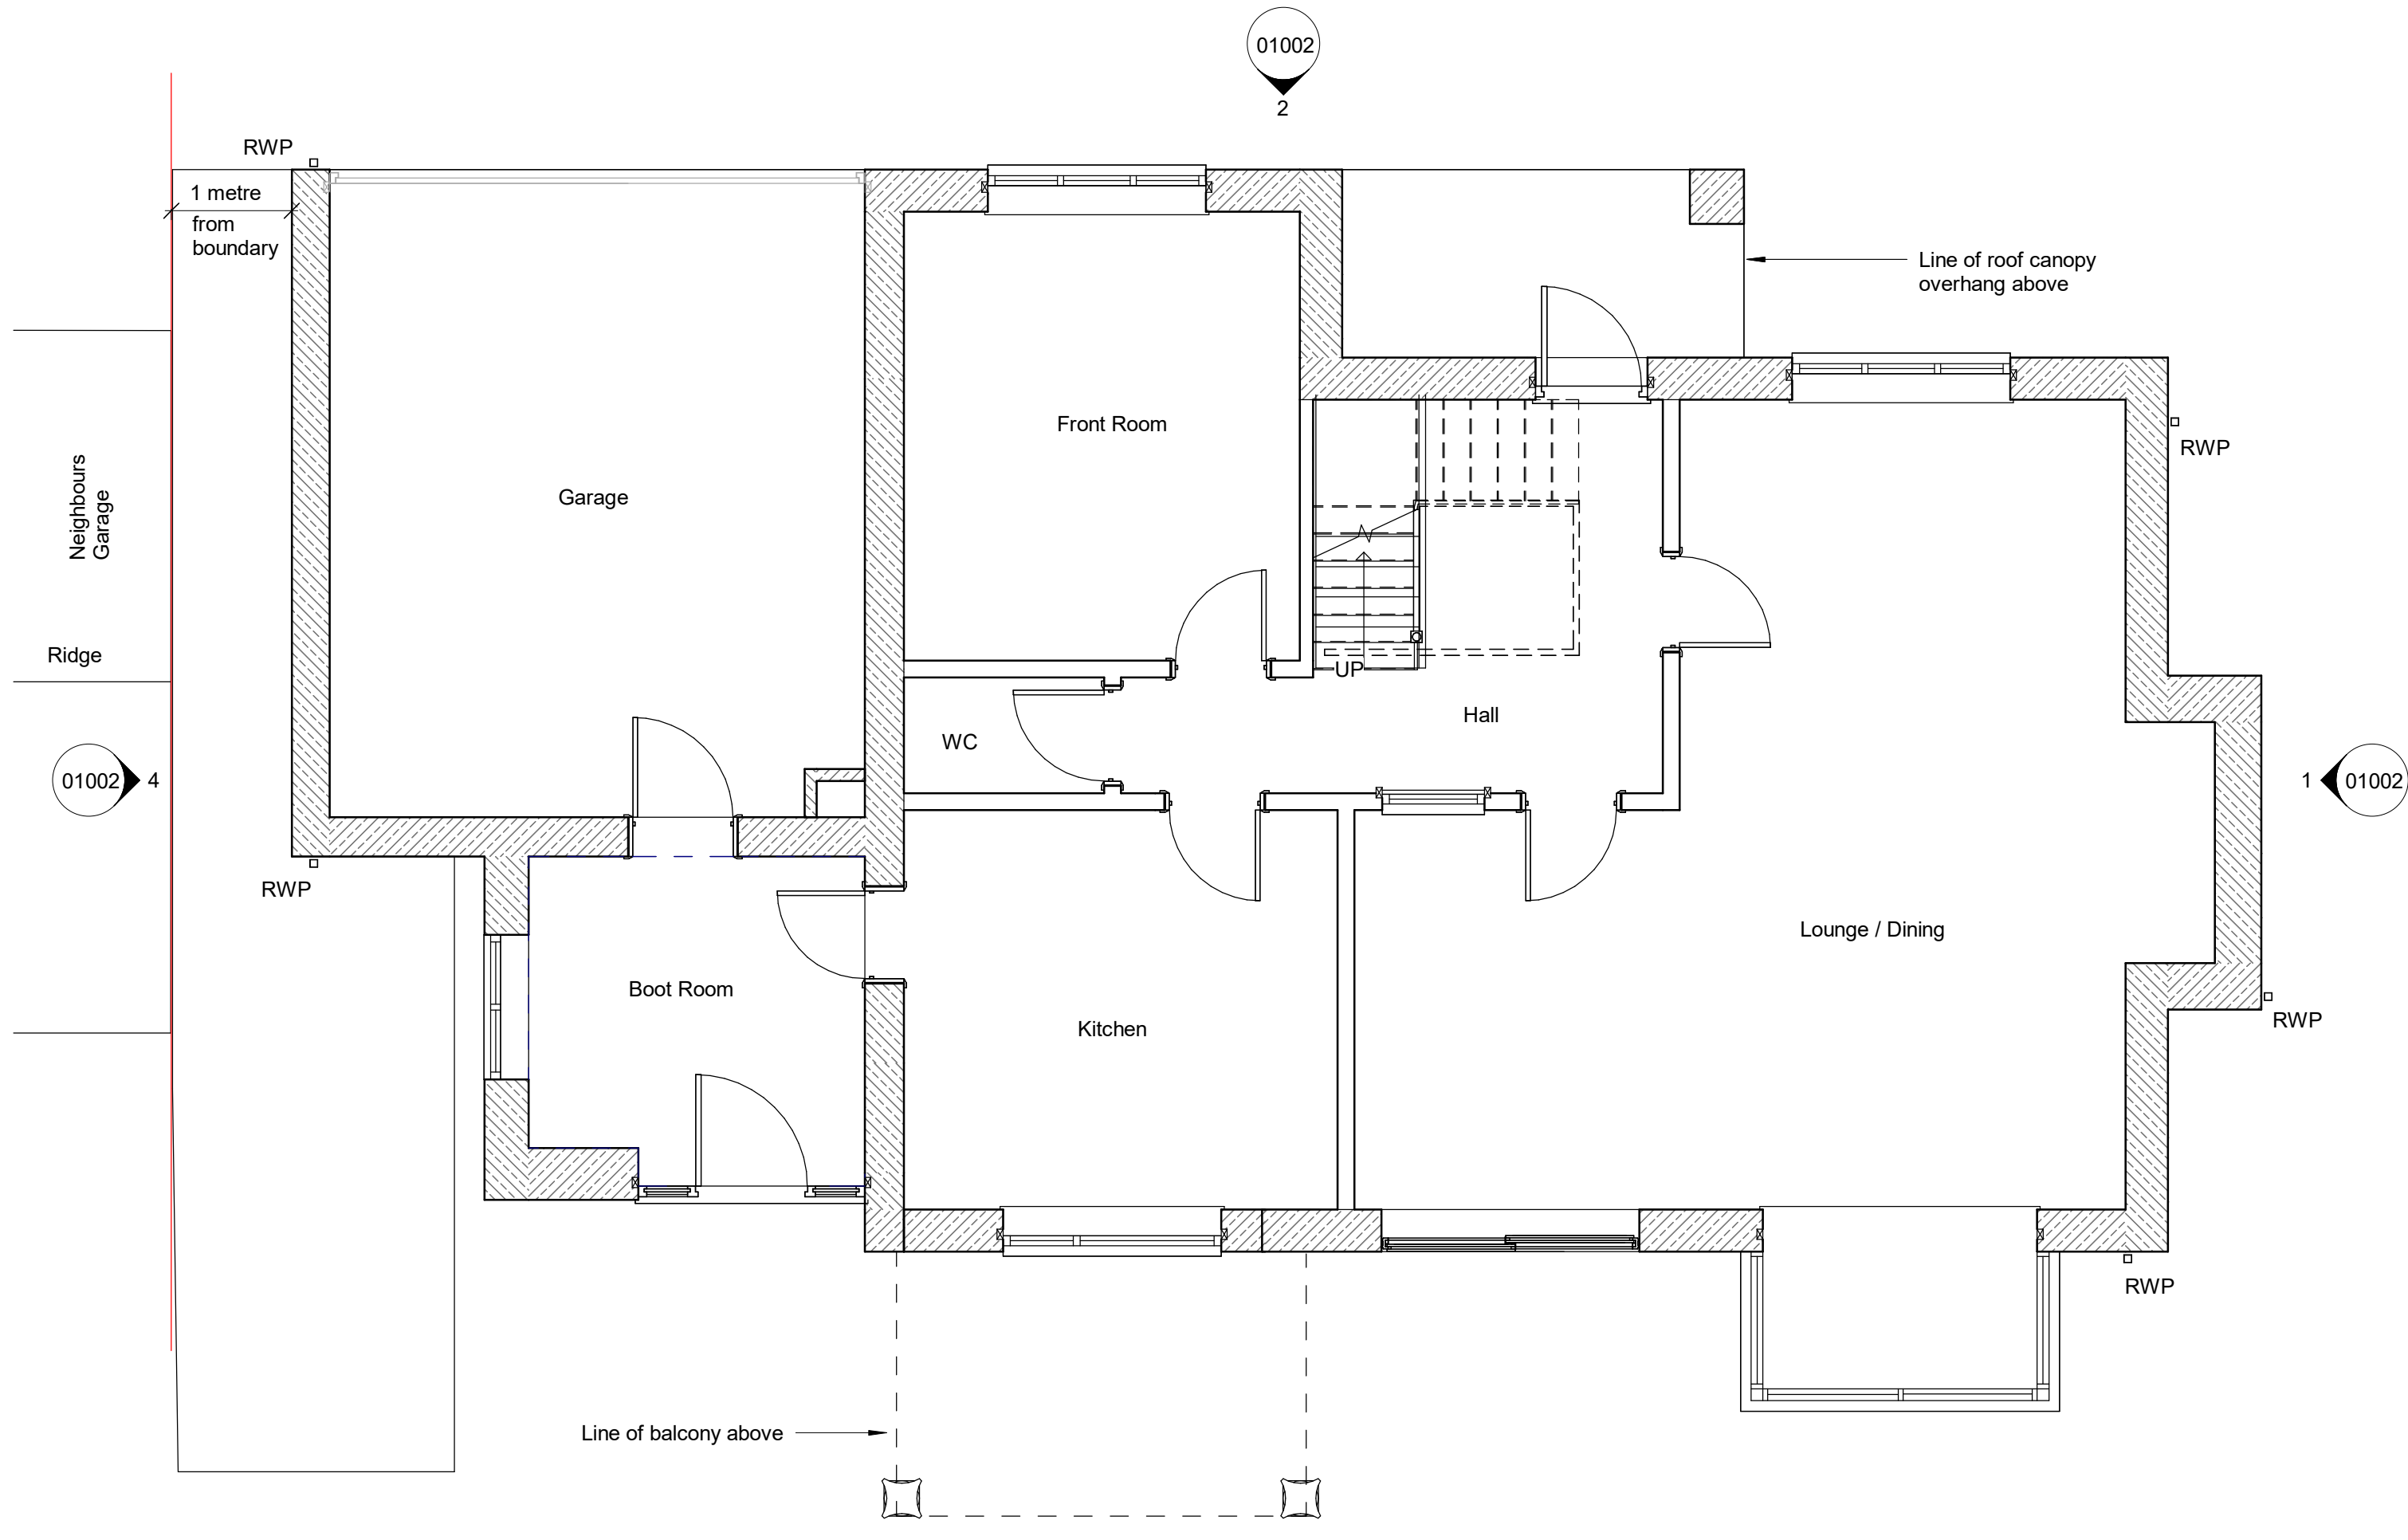

Existing Ground Floor Plan
 1 : 50

 

1:50 Scale Bar

No.	Description	Date	Check	Drawn
P02	Issued for Planning Application.	05.01.26	JB	DH
P01	Issued for Planning Pre-application.	09.08.24	JB	DH

S03 - PRELIMINARY



CLIENT
Mr and Mrs Houltyb

PROJECT
**The Beeches Extension,
 Thurgoland**

TITLE
Existing GA Plans

DRAWN	CHECKED	DATE	SCALE (@ A1)
D. Houltyb	J. Boot	09.08.2024	1:50

PROJECT NO.	ORIGINATOR	ZONE	LEVEL	TYPE	ROLE	NUMBER	REVISION
24001-MAD	Z1	00	-DR	-A	01001		P02

© COPYRIGHT. ALL RIGHTS RESERVED.
 THIS DRAWING MUST BE READ IN CONJUNCTION WITH ALL OTHER RELEVANT DRAWINGS AND INFORMATION.
 ANY DISCREPANCIES MUST BE REPORTED TO MERIDIAN ARCHITECTURE IMMEDIATELY.
 THIS DRAWING MUST NOT BE USED FOR CONSTRUCTION UNLESS EXPRESSLY ISSUED FOR CONSTRUCTION.
 DO NOT SCALE OFF THIS DRAWING.