



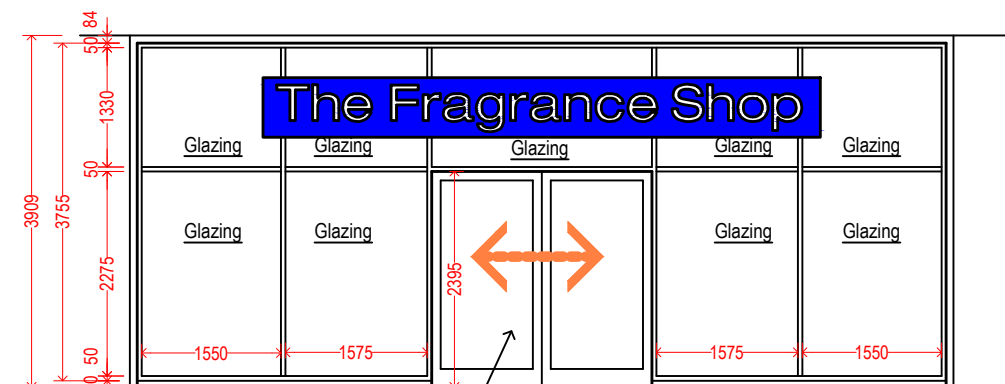


Front Elevation.

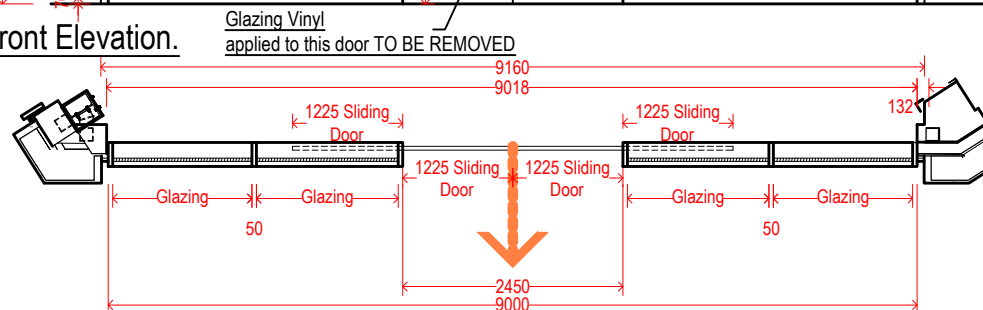


Glazing 2275 high x 1550 wide x 2 - Lower
Glazing 2275 high x 1575 wide x 2 - Lower
Glazing 1330 high x 1550 wide x 2 - High
Glazing 1330 high x 1575 wide x 2 - High
Glazing 1330 high x 2450 wide x 1 - High

Plan Layout.

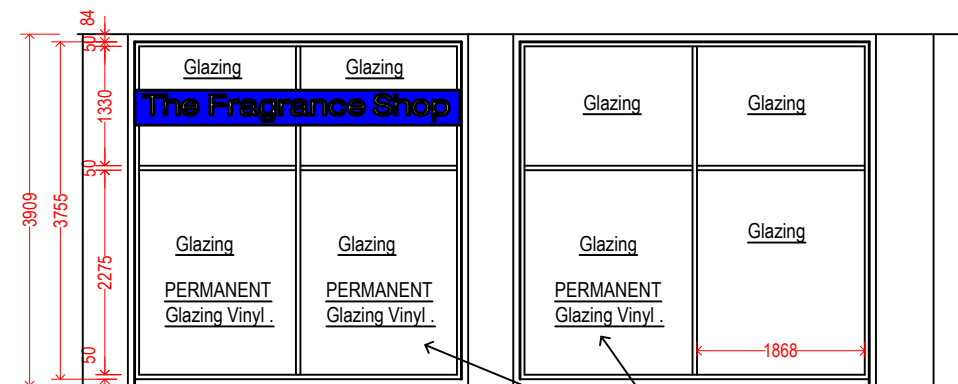

Front Elevation.- Side Elevation.

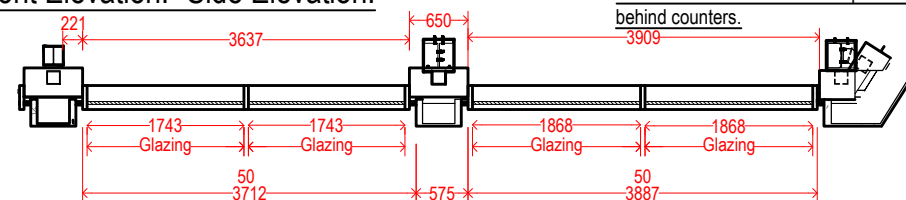

Glazing 2275 high x 1743 wide x 2 - Lower
Glazing 1330 high x 1743 wide x 2 - High

Glazing 2275 high x 1868 wide x 2 - Lower
Glazing 1330 high x 1868 wide x 2 - High

Plan Layout.-Side Elevation

External Signage - Shopfront.

JOHNSTON SHOPFITTERS 'we get retail' Address : Unit 1E Bluebell Ind Est, Dublin 12, Ireland. Tel. No. Int. : ++353 (0)1 4190419 Fax No. Int. : ++353 (0)1 4501417 E-Mail : design@johnston-shopfitters.com	CAD Filename : 8127-The Fragrance Shop - The Glassworks-Barnsley-Rev 04.dwg			Revision Table:			NOTES :		Retail EXCELLENCE CORPORATE PARTNER 2017 - 2018
	Drawing No. : 8127-010	Rev No: 04	Client : The Fragrance Shop	DATE	DOWN	REVISION	REV	1. Do Not Scale From Drawing.	
	Title : Proposed Shopfront Details.	Rev Date: 30.11.21.	Project : The Glassworks	17.06.21.	M.S.	Revised to Client comments - layout revised.	01	2. All Dimensions in Millimetres (mm).	
	Scale : 1:50 @ A3	Rev By: M.Smith	Address : New Markets,Cheapside	01.07.21.	M.S.	Revised to Client comments - layout revised.	02	3. All Dimensions To Be Checked On Site.	
	Drawn by : M.Smith.	Third Angle Projection 	Address : Barnsley.	28.07.21.	M.S.	Revised to show additional dimensions added based on site survey taken from site.	03	Accepted By :	
	Date : 29-07-2021	© Copyright 2017	Location : S70 1DE	30.11.21.	M.S.	Revised to show shopfront signage change to suit planning officers comments.	04		