


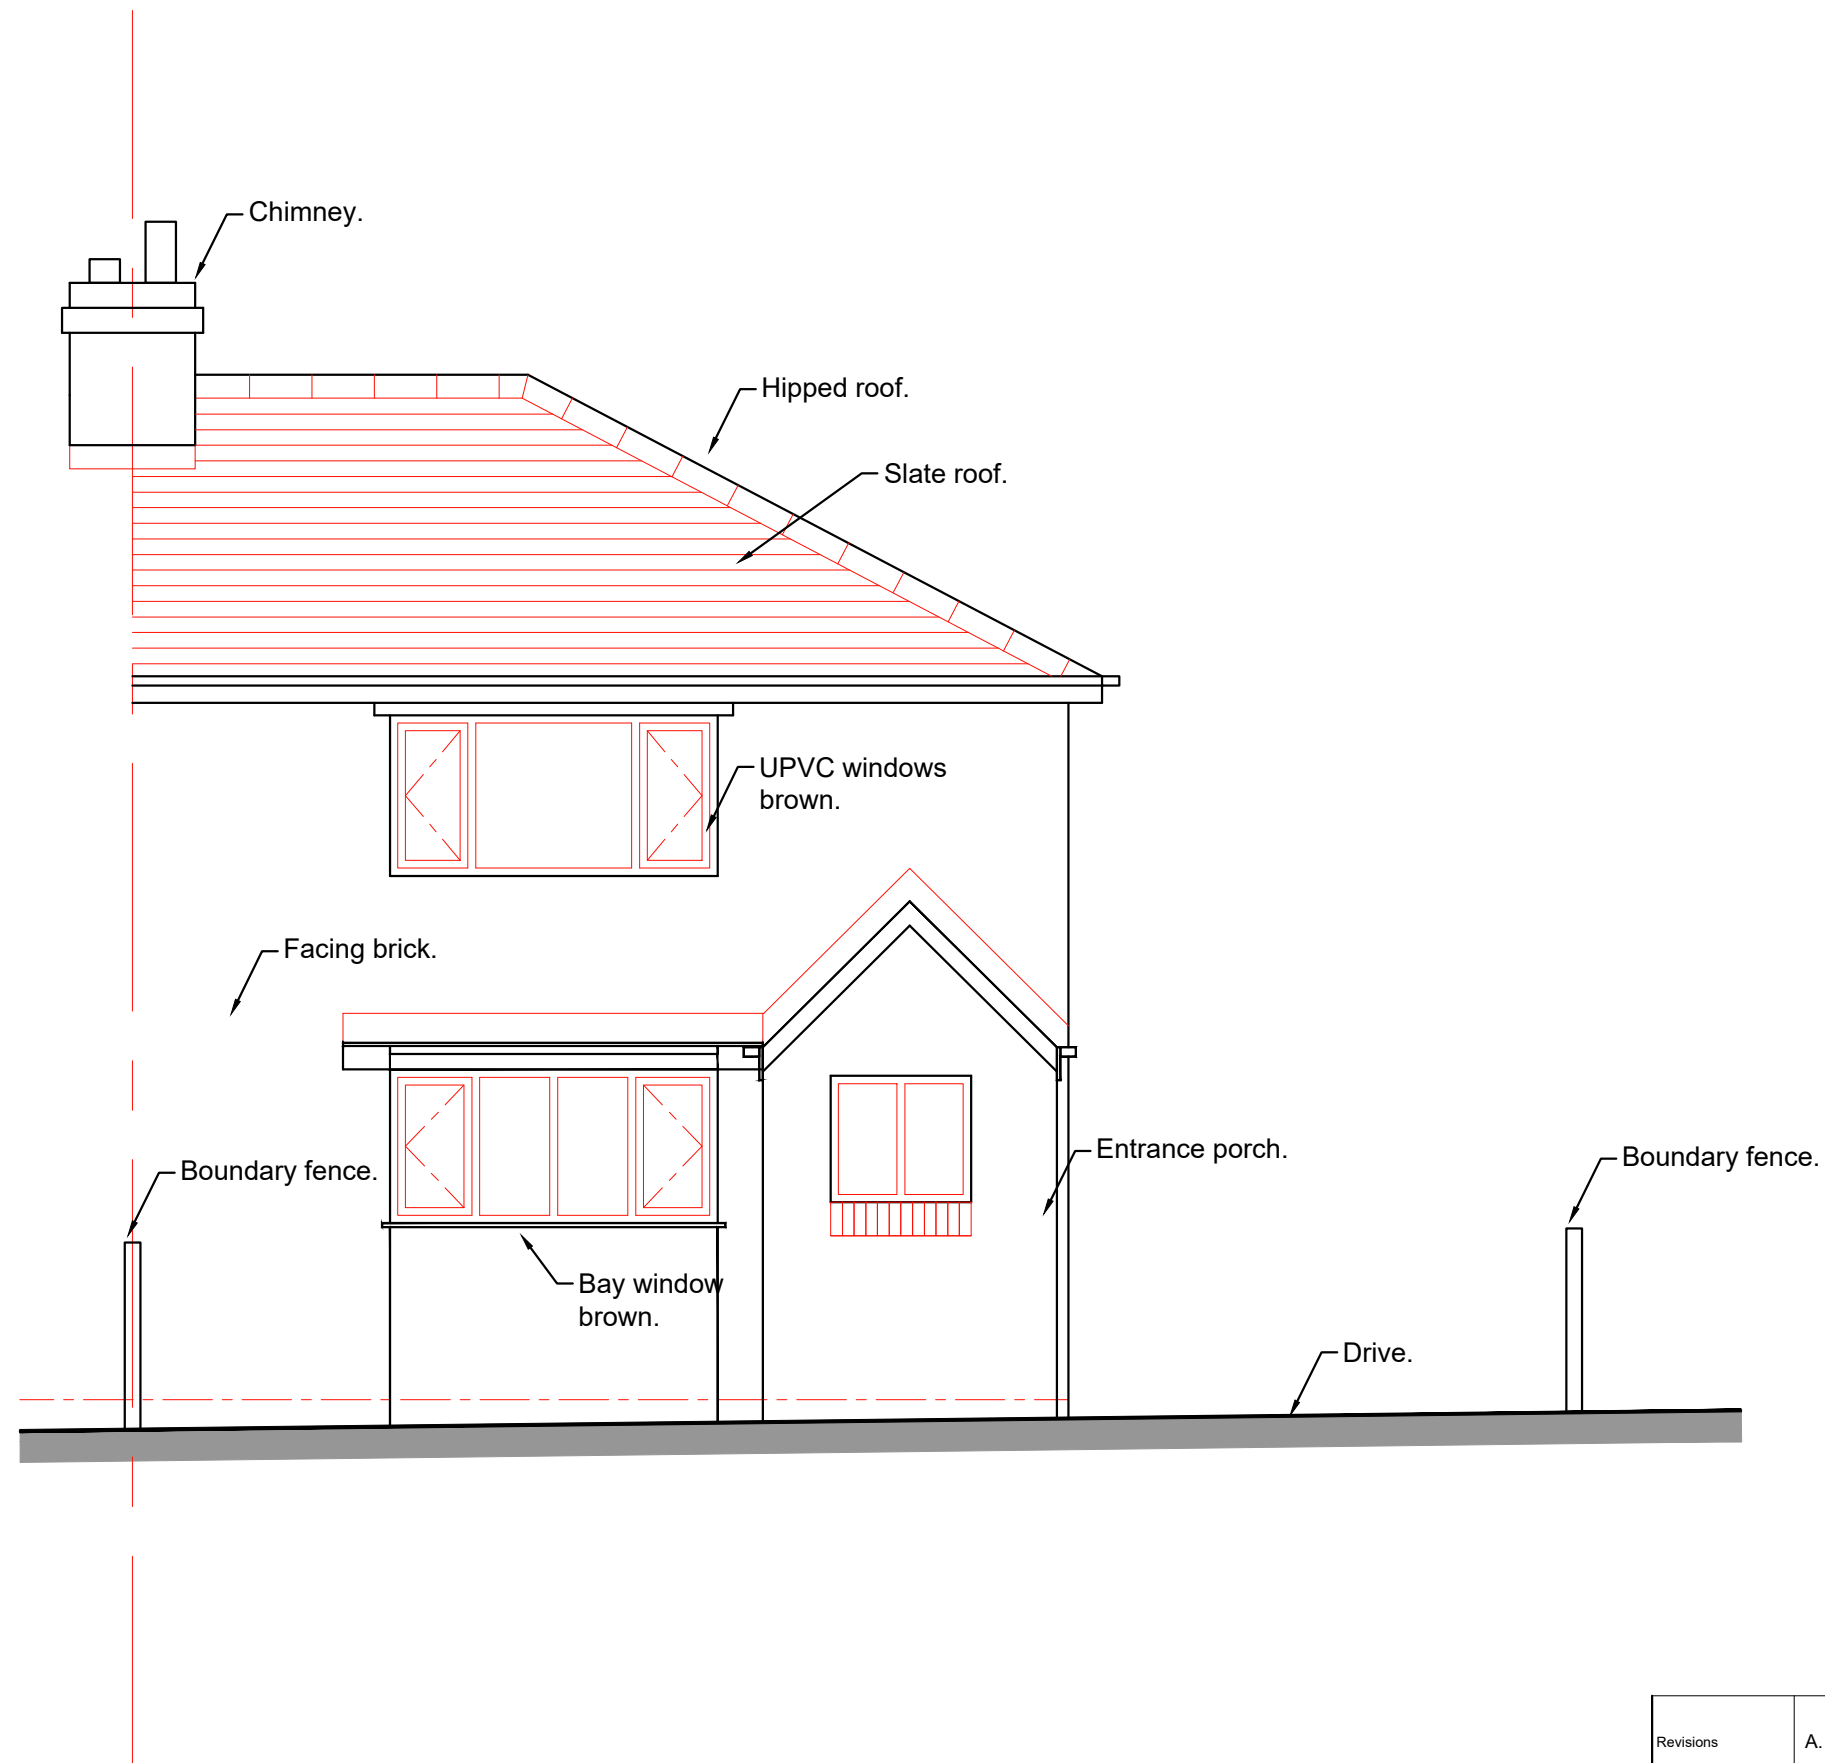

Existing Front Elevation
1:50

Revisions	A. A-----		00-00-00
This drawing is for planning permission only and is not a construction drawing.			
Drawing Title	EXISTING-FRONT-ELEVATION		
Job No. - Dwg No.	EMK/2025/2	.	—
Client:	Edyta and Michal Kadela 74 Highstone Avenue Worsbrough; Barnsley S70 4LF .		
Scale.	1:50		