




FRONT ELEVATION

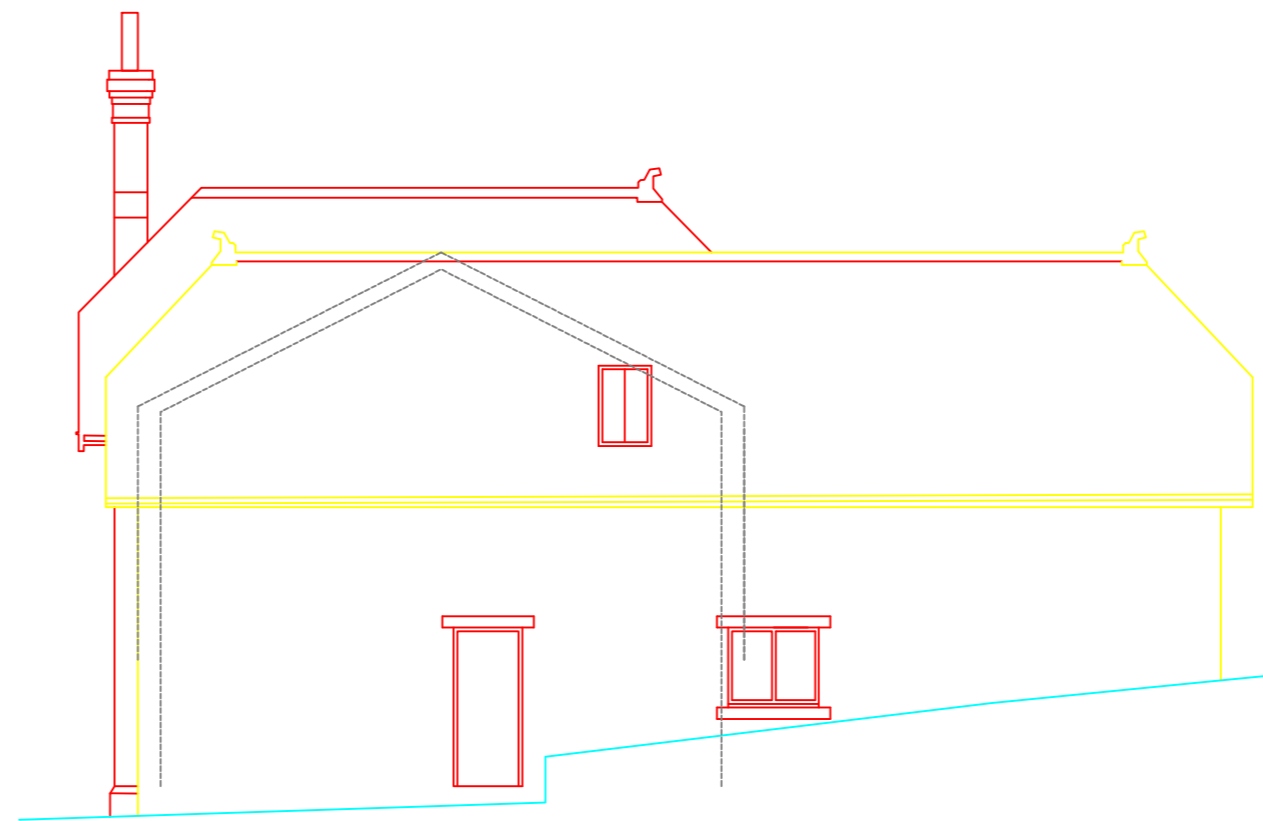


SIDE ELEVATION

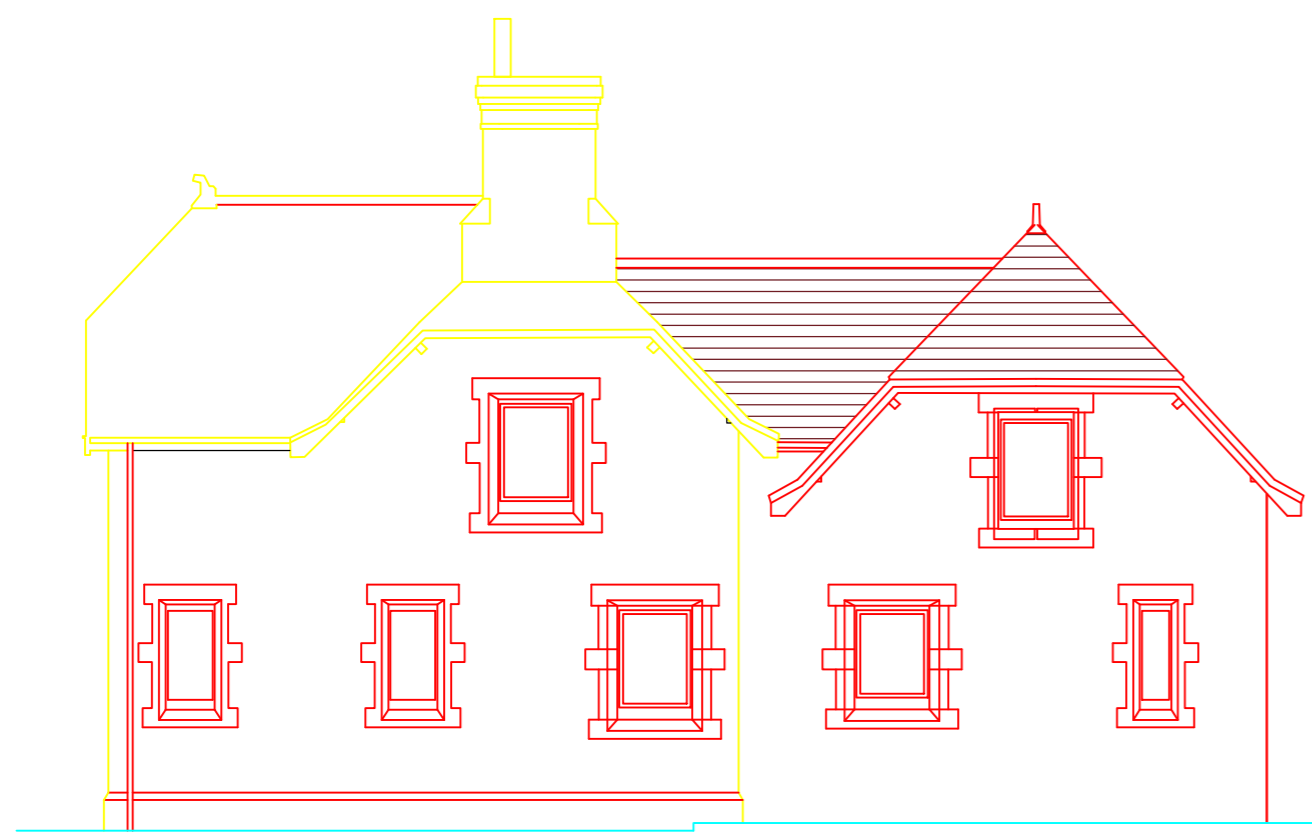

REAR ELEVATION

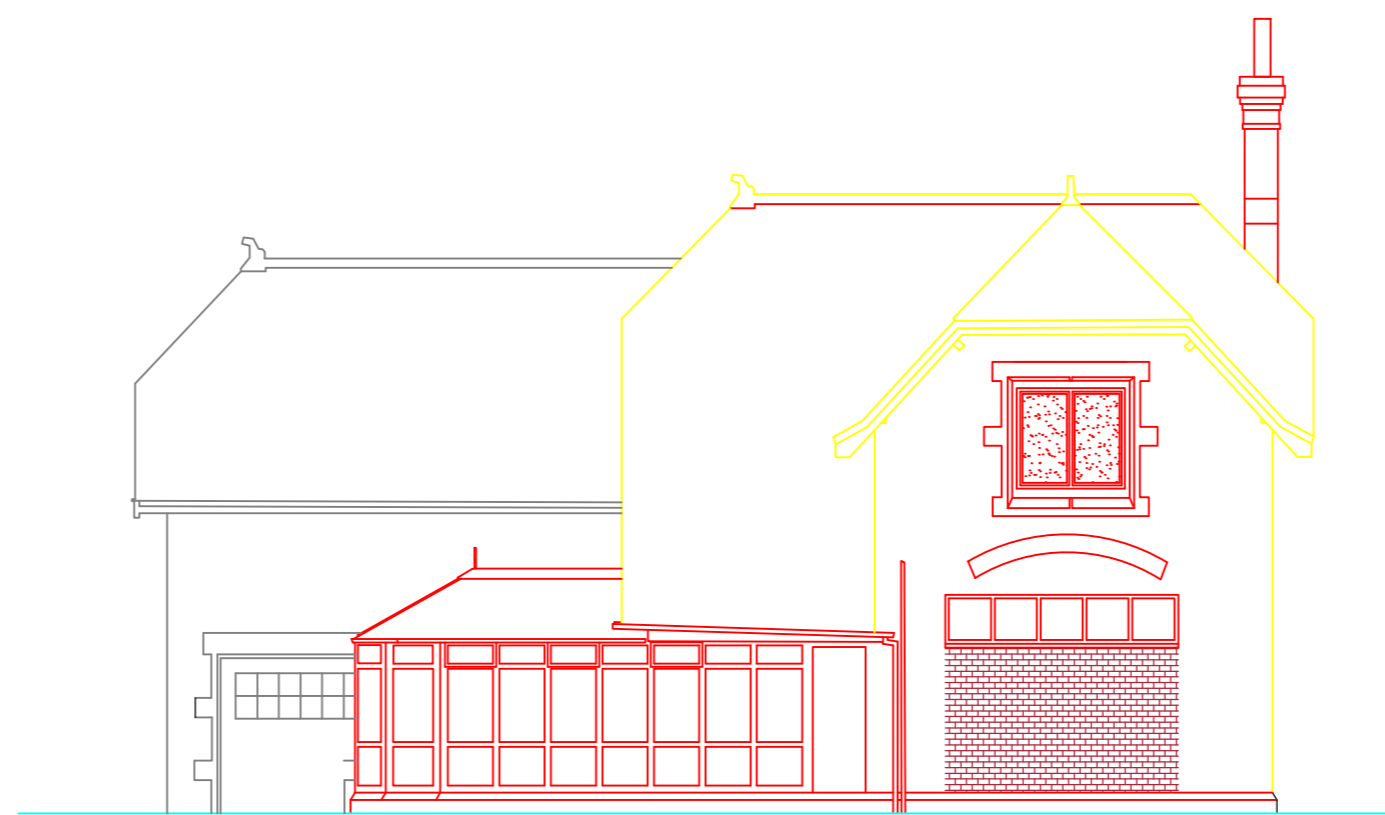

SIDE ELEVATION

			OFFICE ONE 34 VICTORIA ROAD BARNSLLEY, S70 2BU			Phone: 01226 208482 Email: info@whiteaguspartnership.co.uk Web: www.whiteaguspartnership.co.uk			
ARCHITECTURAL SERVICES									
Project: PROPOSED EXTENSIONS AND ELEVATIONS BEECH VILLA, THE AVENUE, WORTLEY				Client: MR RICHARD RICHARDSON					
Drawing Title: ELEVATIONS- AS PROPOSED				Date: AUGUST 2020		Scale: 1:100 @ A2			
				Ref. 19-147		Dwg. No. 09		Rev. B	
Date	Suffix	Description	Date	Suffix	Description				
11-09-20	A	REVISED TO CLIENTS REQUIREMENTS							
17-12-20	B	REVISED FOLLOWING P.O COMMENTS							