




Do not scale from drawing. All dimensions to be checked on site.

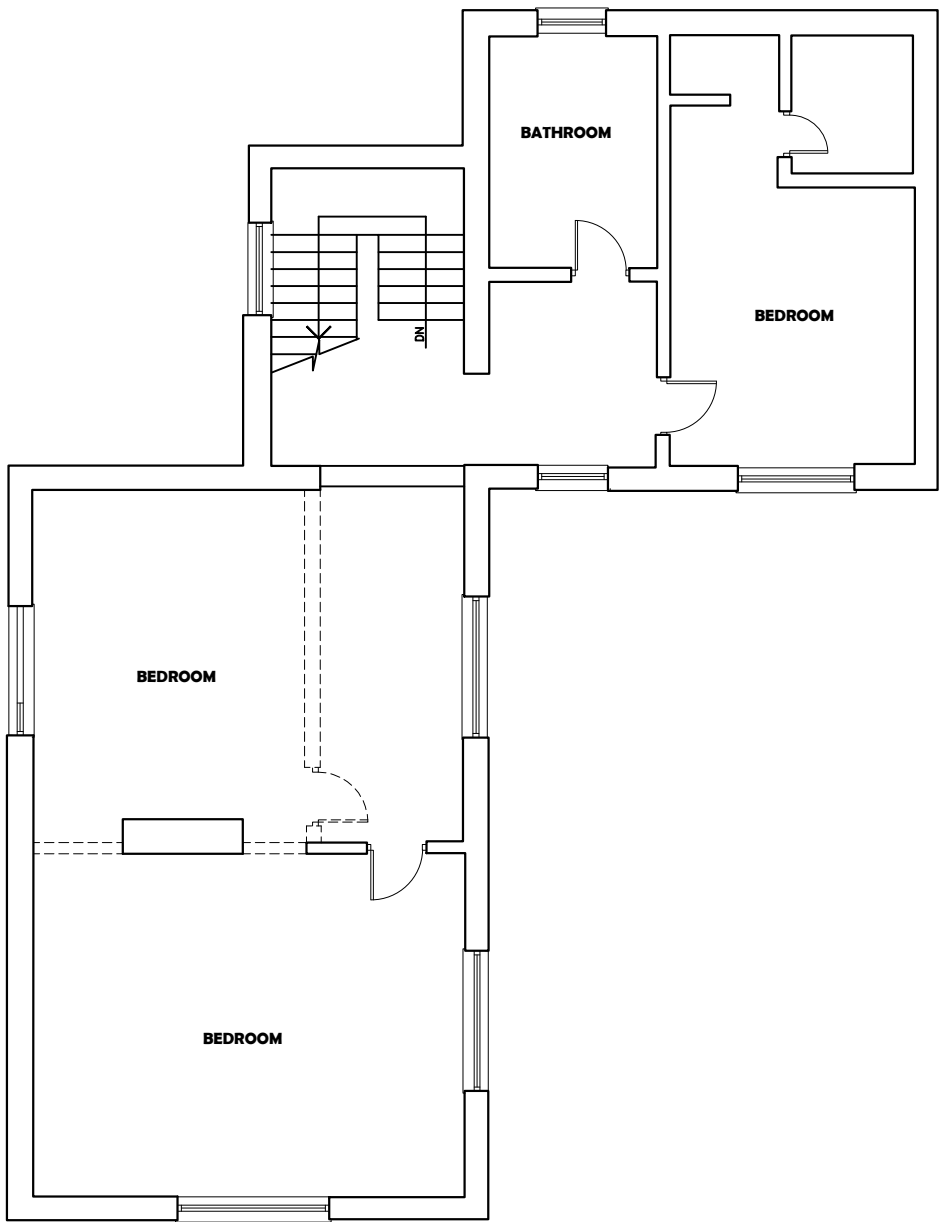


First Floor Plan
Scale 1: 100

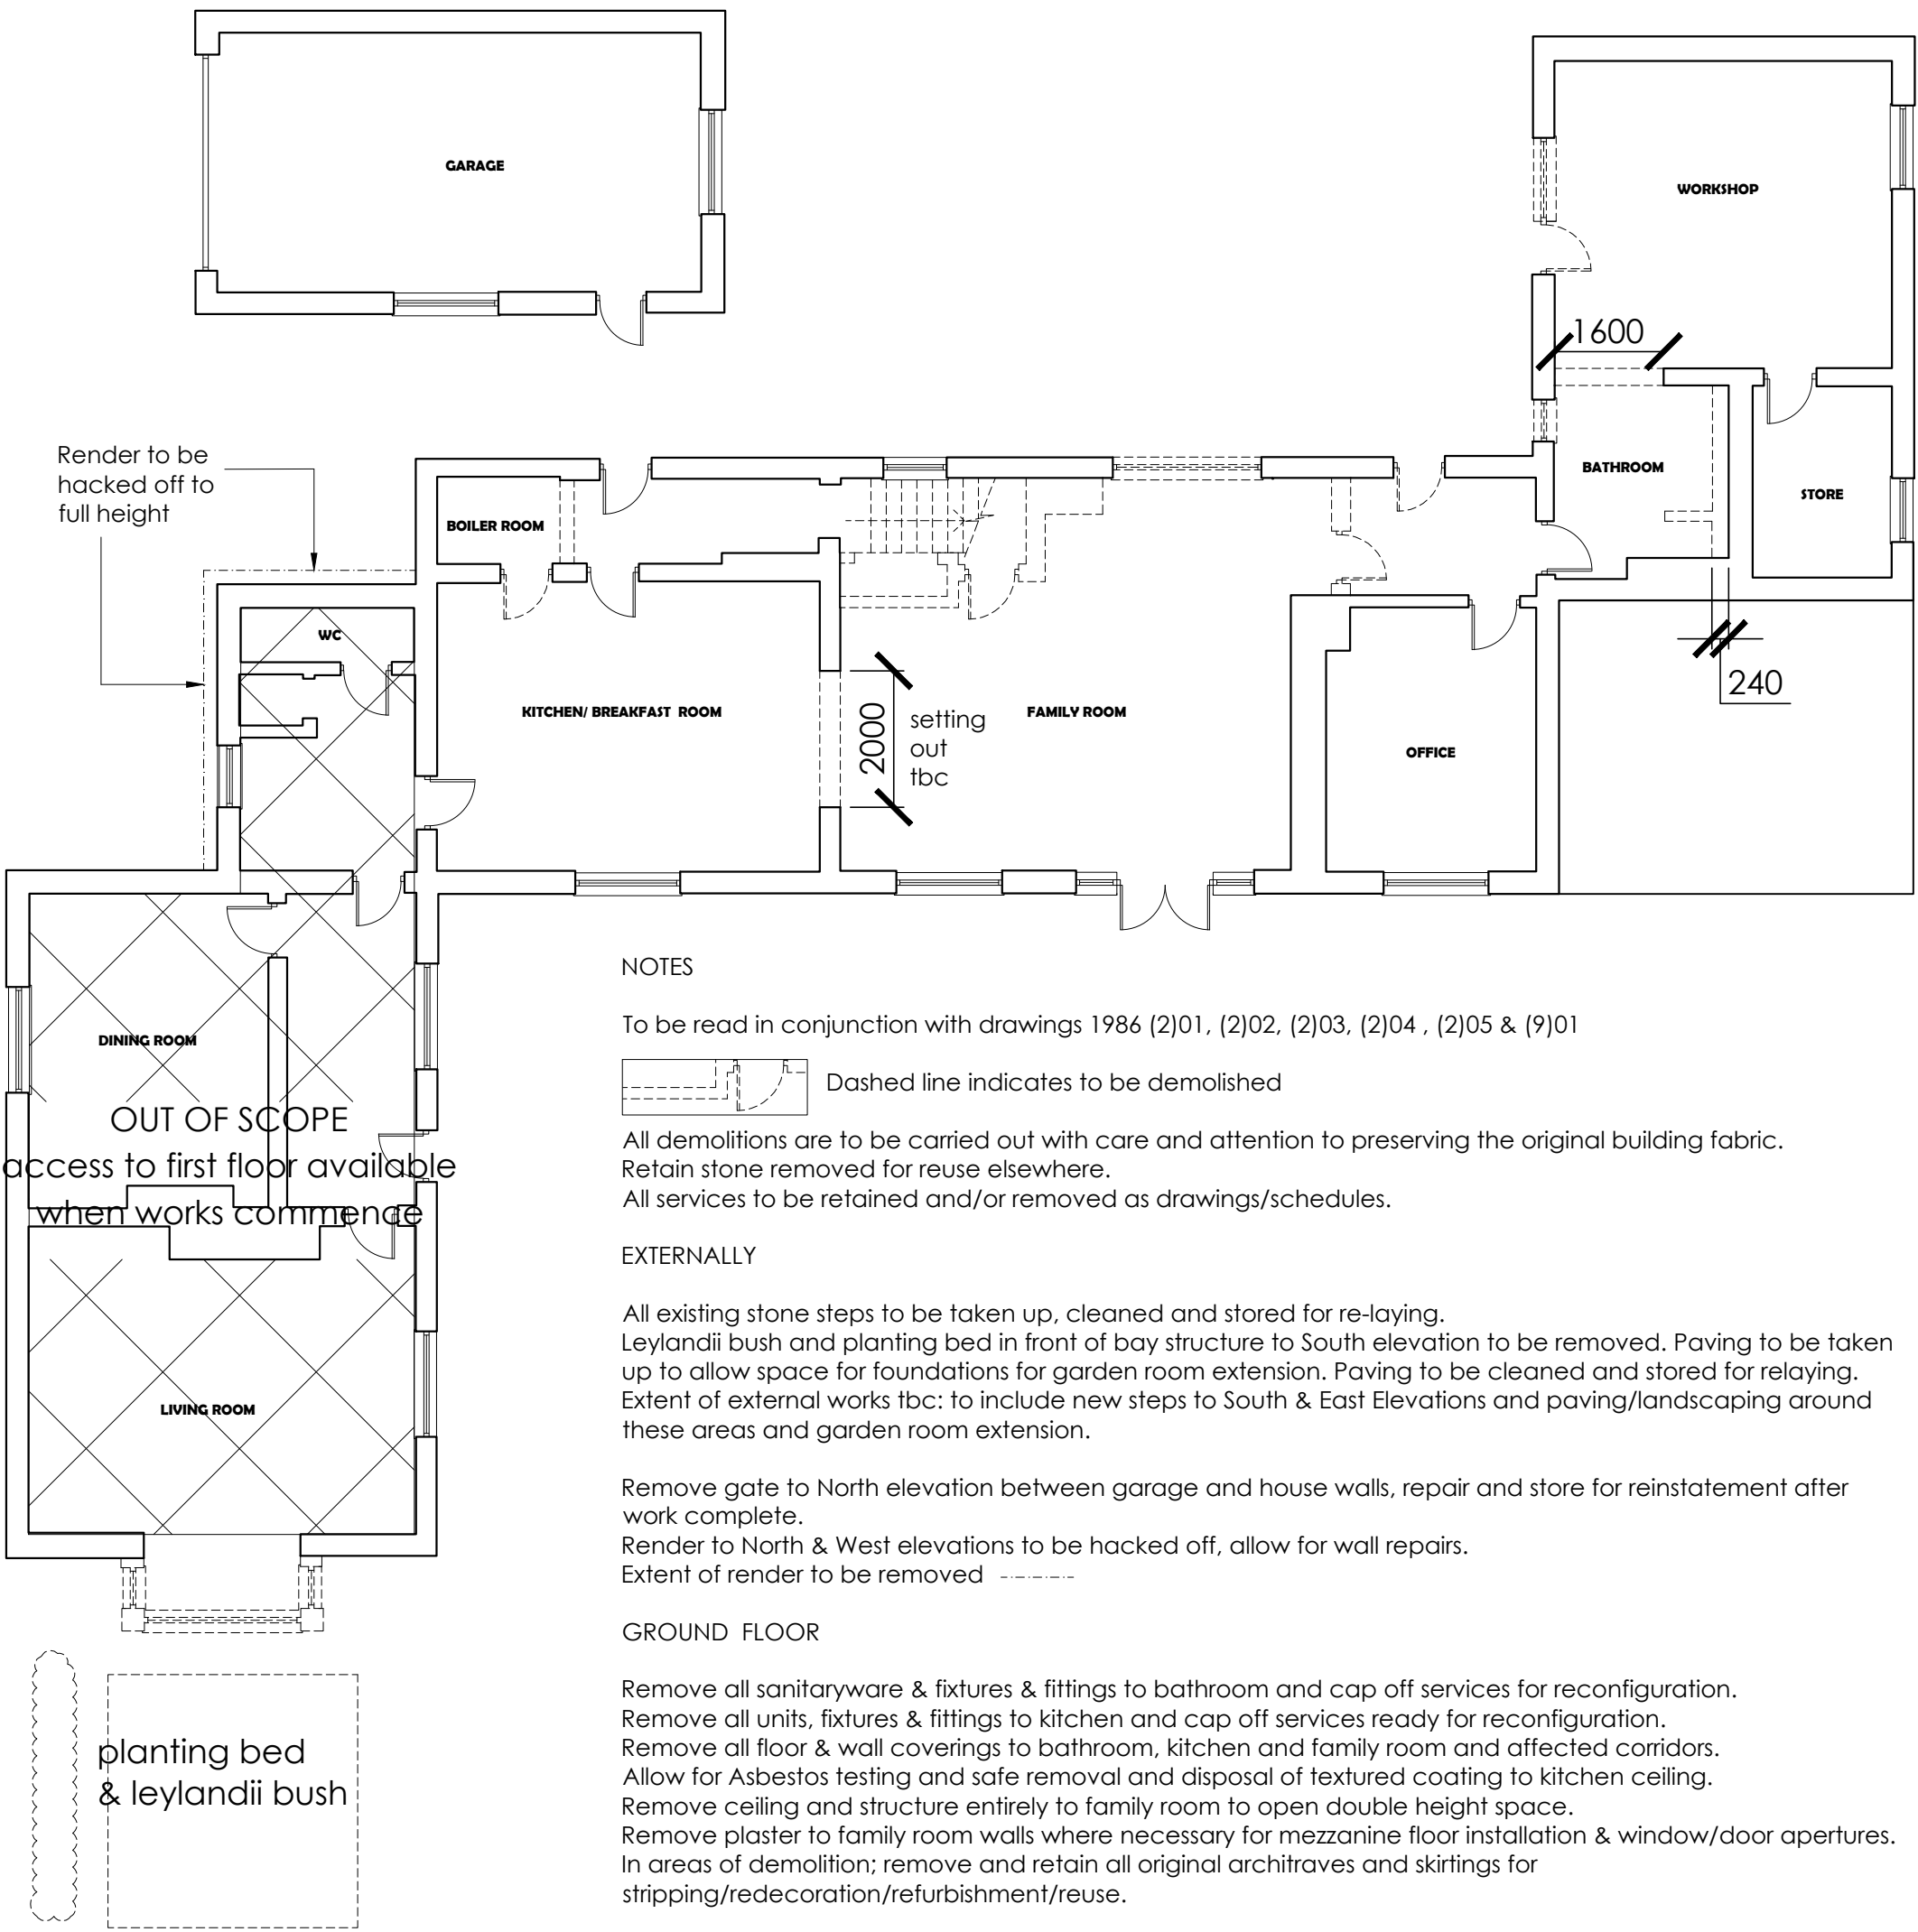


Ground Floor Plan
Scale 1: 100

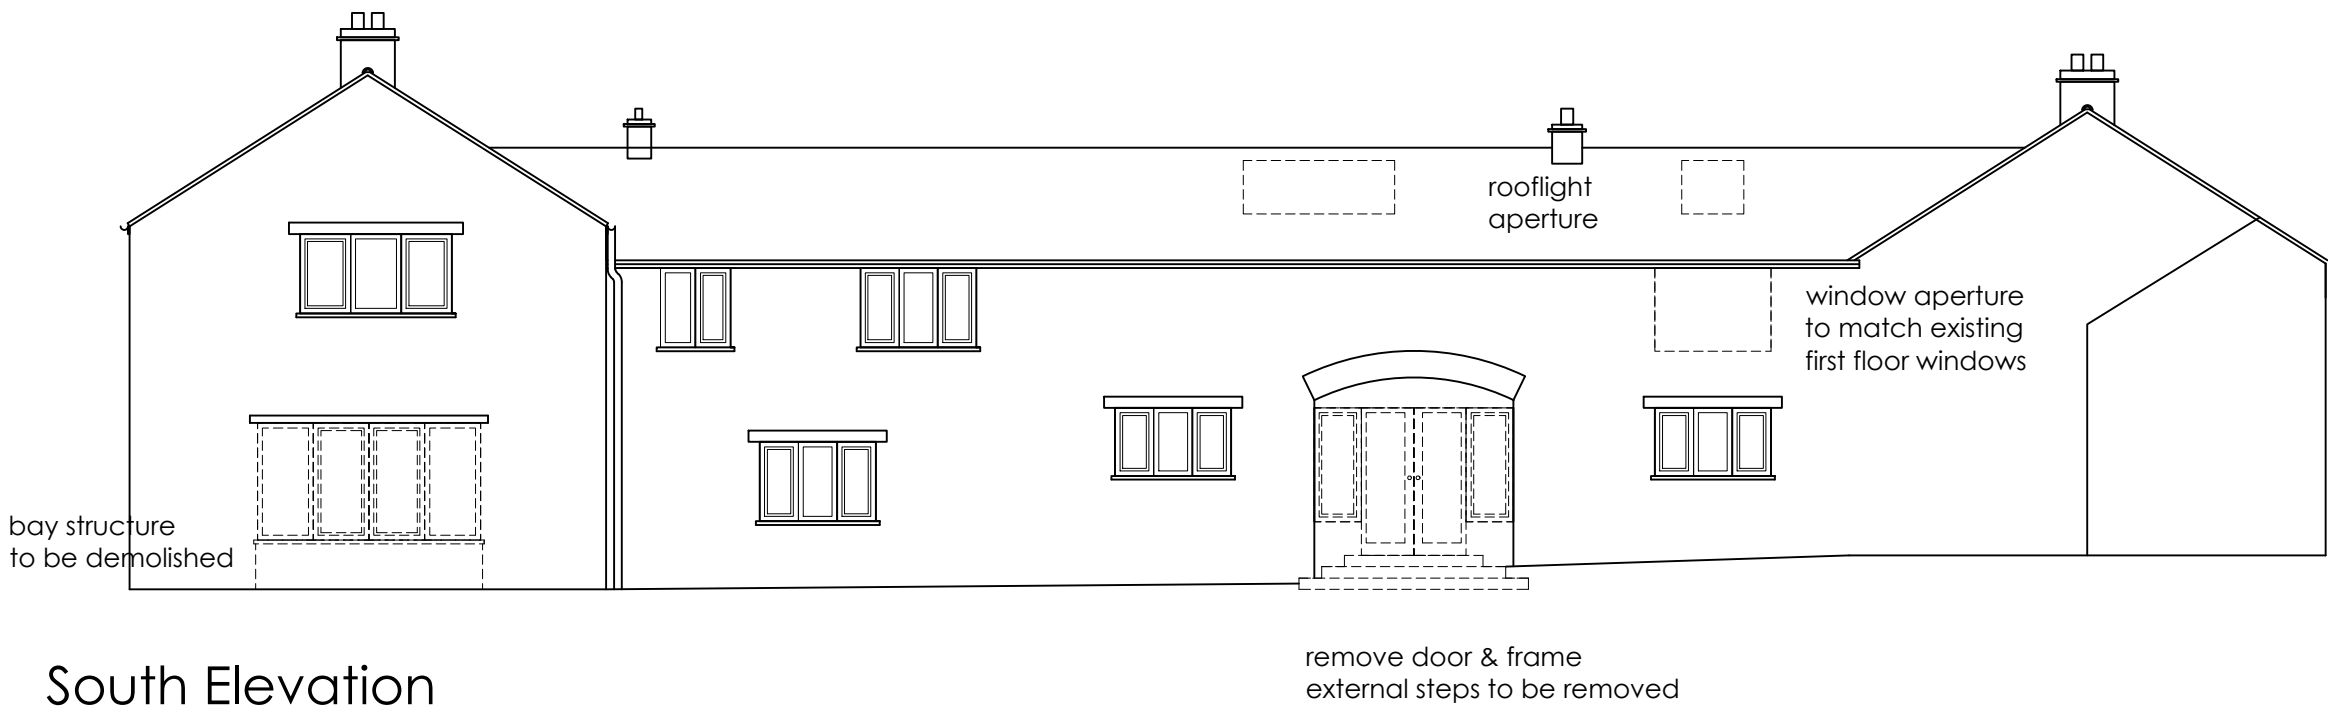


South Elevation
Scale 1: 100

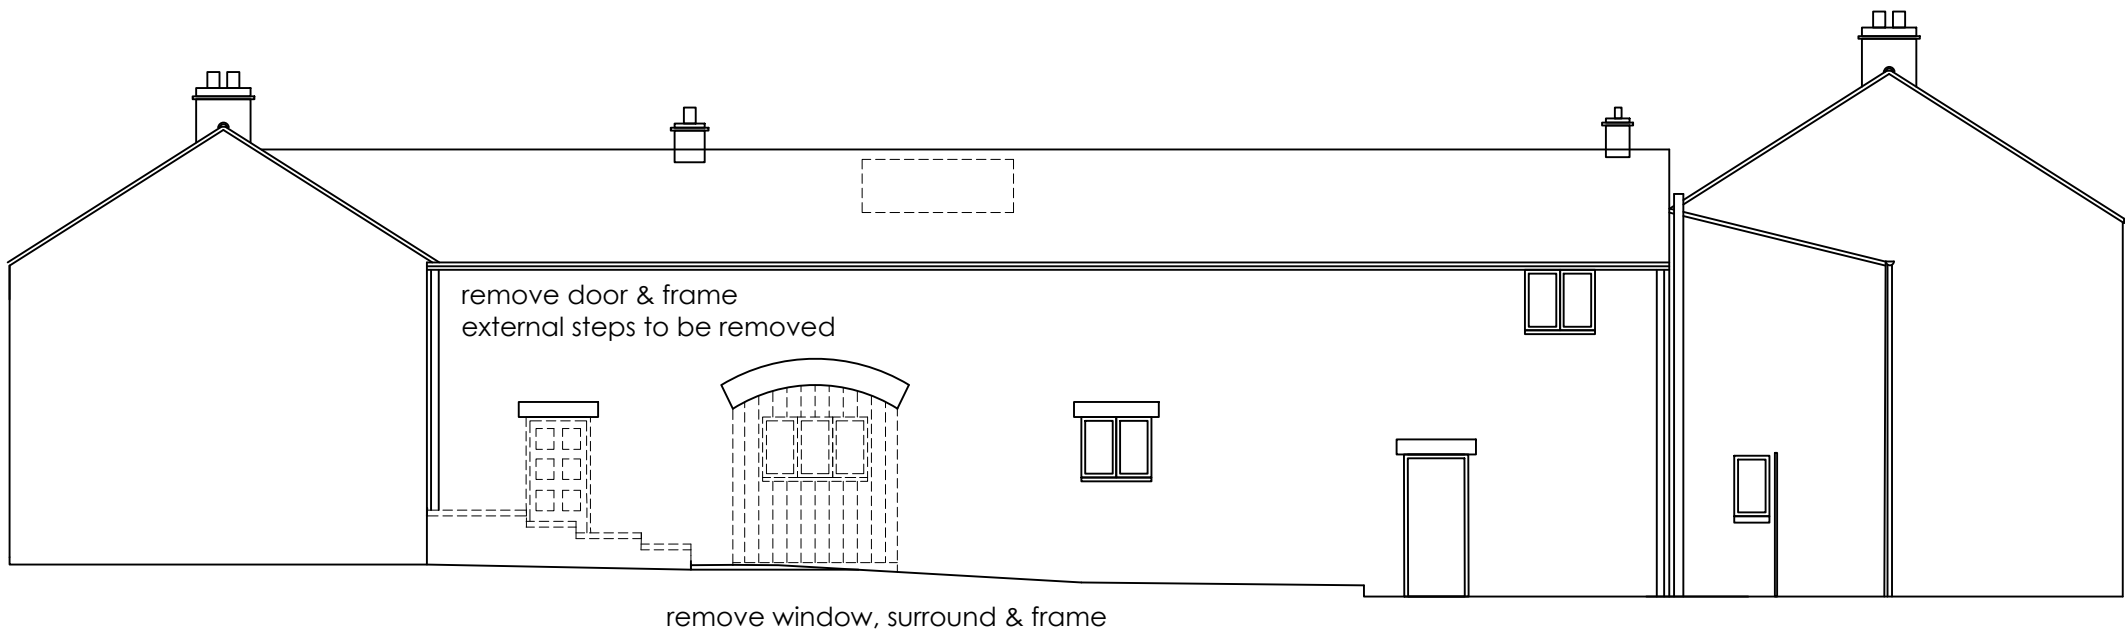

North Elevation
Scale 1: 100

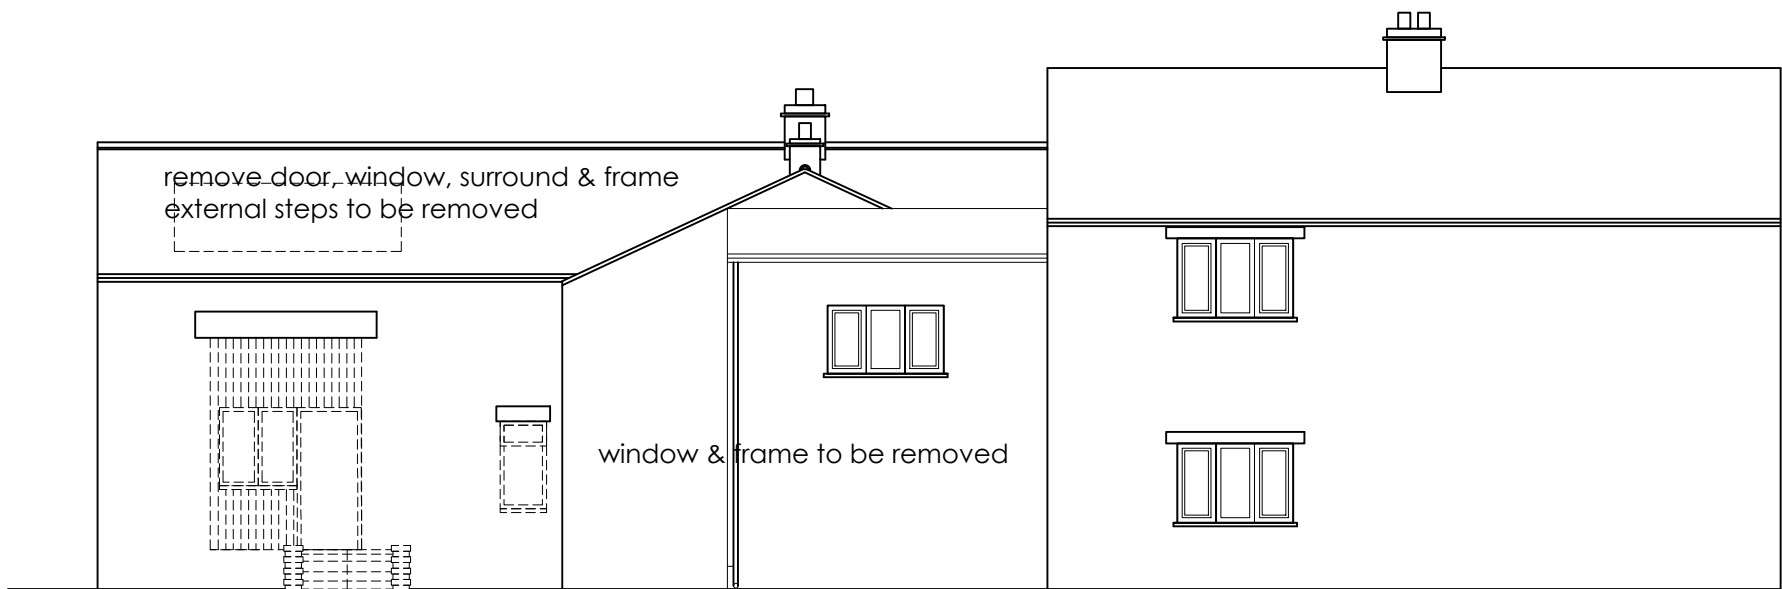

West Elevation
Scale 1: 100

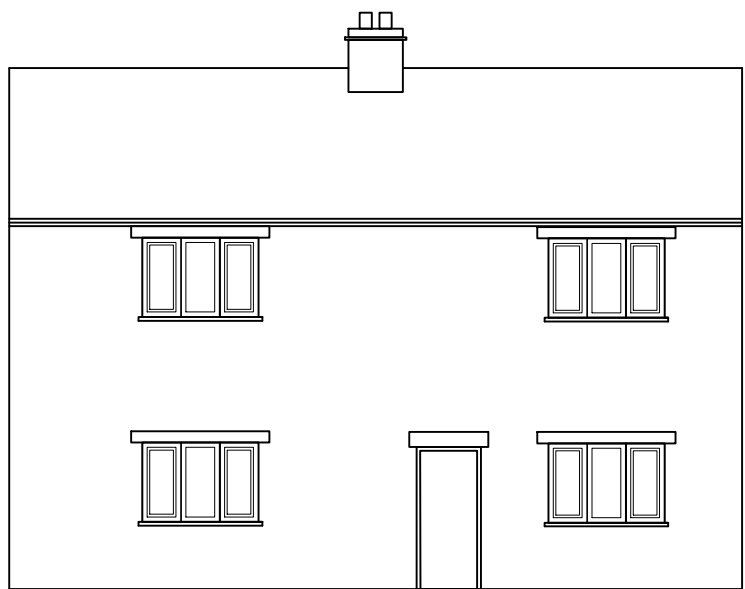

East Elevation (internal facing)
Scale 1: 100

FIRST FLOOR

Remove all sanitaryware, wall finishes & fixtures & fittings to bathroom and cap off services. In areas of demolition; remove and retain all original architraves and skirtings for stripping/re-decoration/refurbishment/reuse. Make good areas to be left exposed.



East Elevation of Workshop
NTS



Client
S & A Miller

Project
Greystones, Barnsley

Title
Existing & Demolition
Plans & Elevations

Drawn	Date	Scale	@ A1
FB	09.05.2022	1:100	
Status	Project Number	Drawing Number	Revision
BUILDING CONTROL	1986	(2)00	C