



East Elevation (ELEVATION A) SCALE 1:100

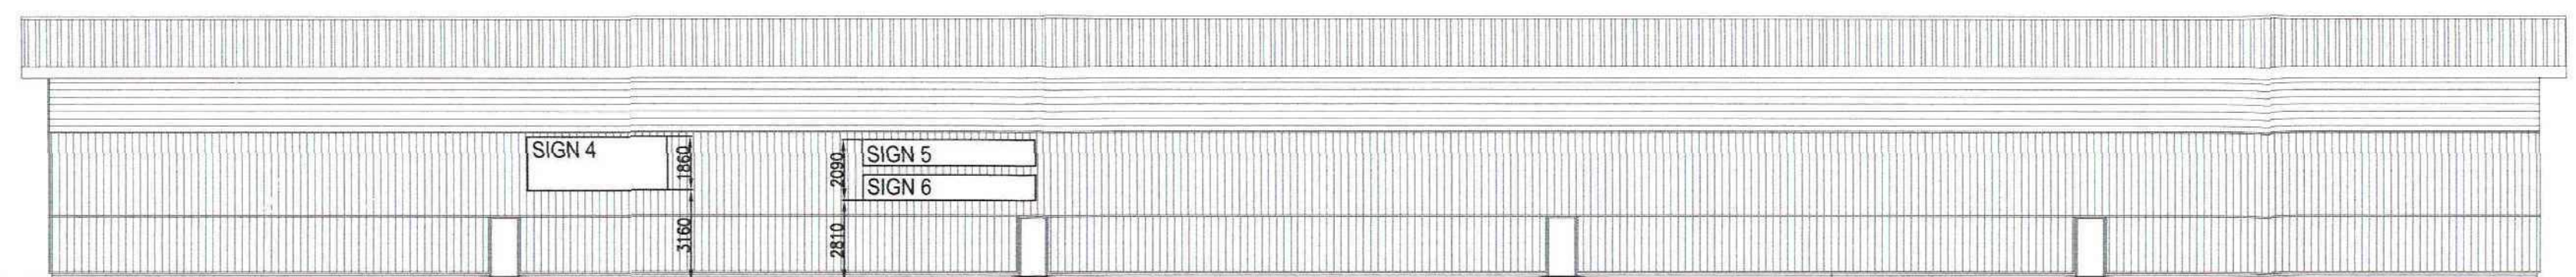

West Elevation (ELEVATION B) SCALE 1:100

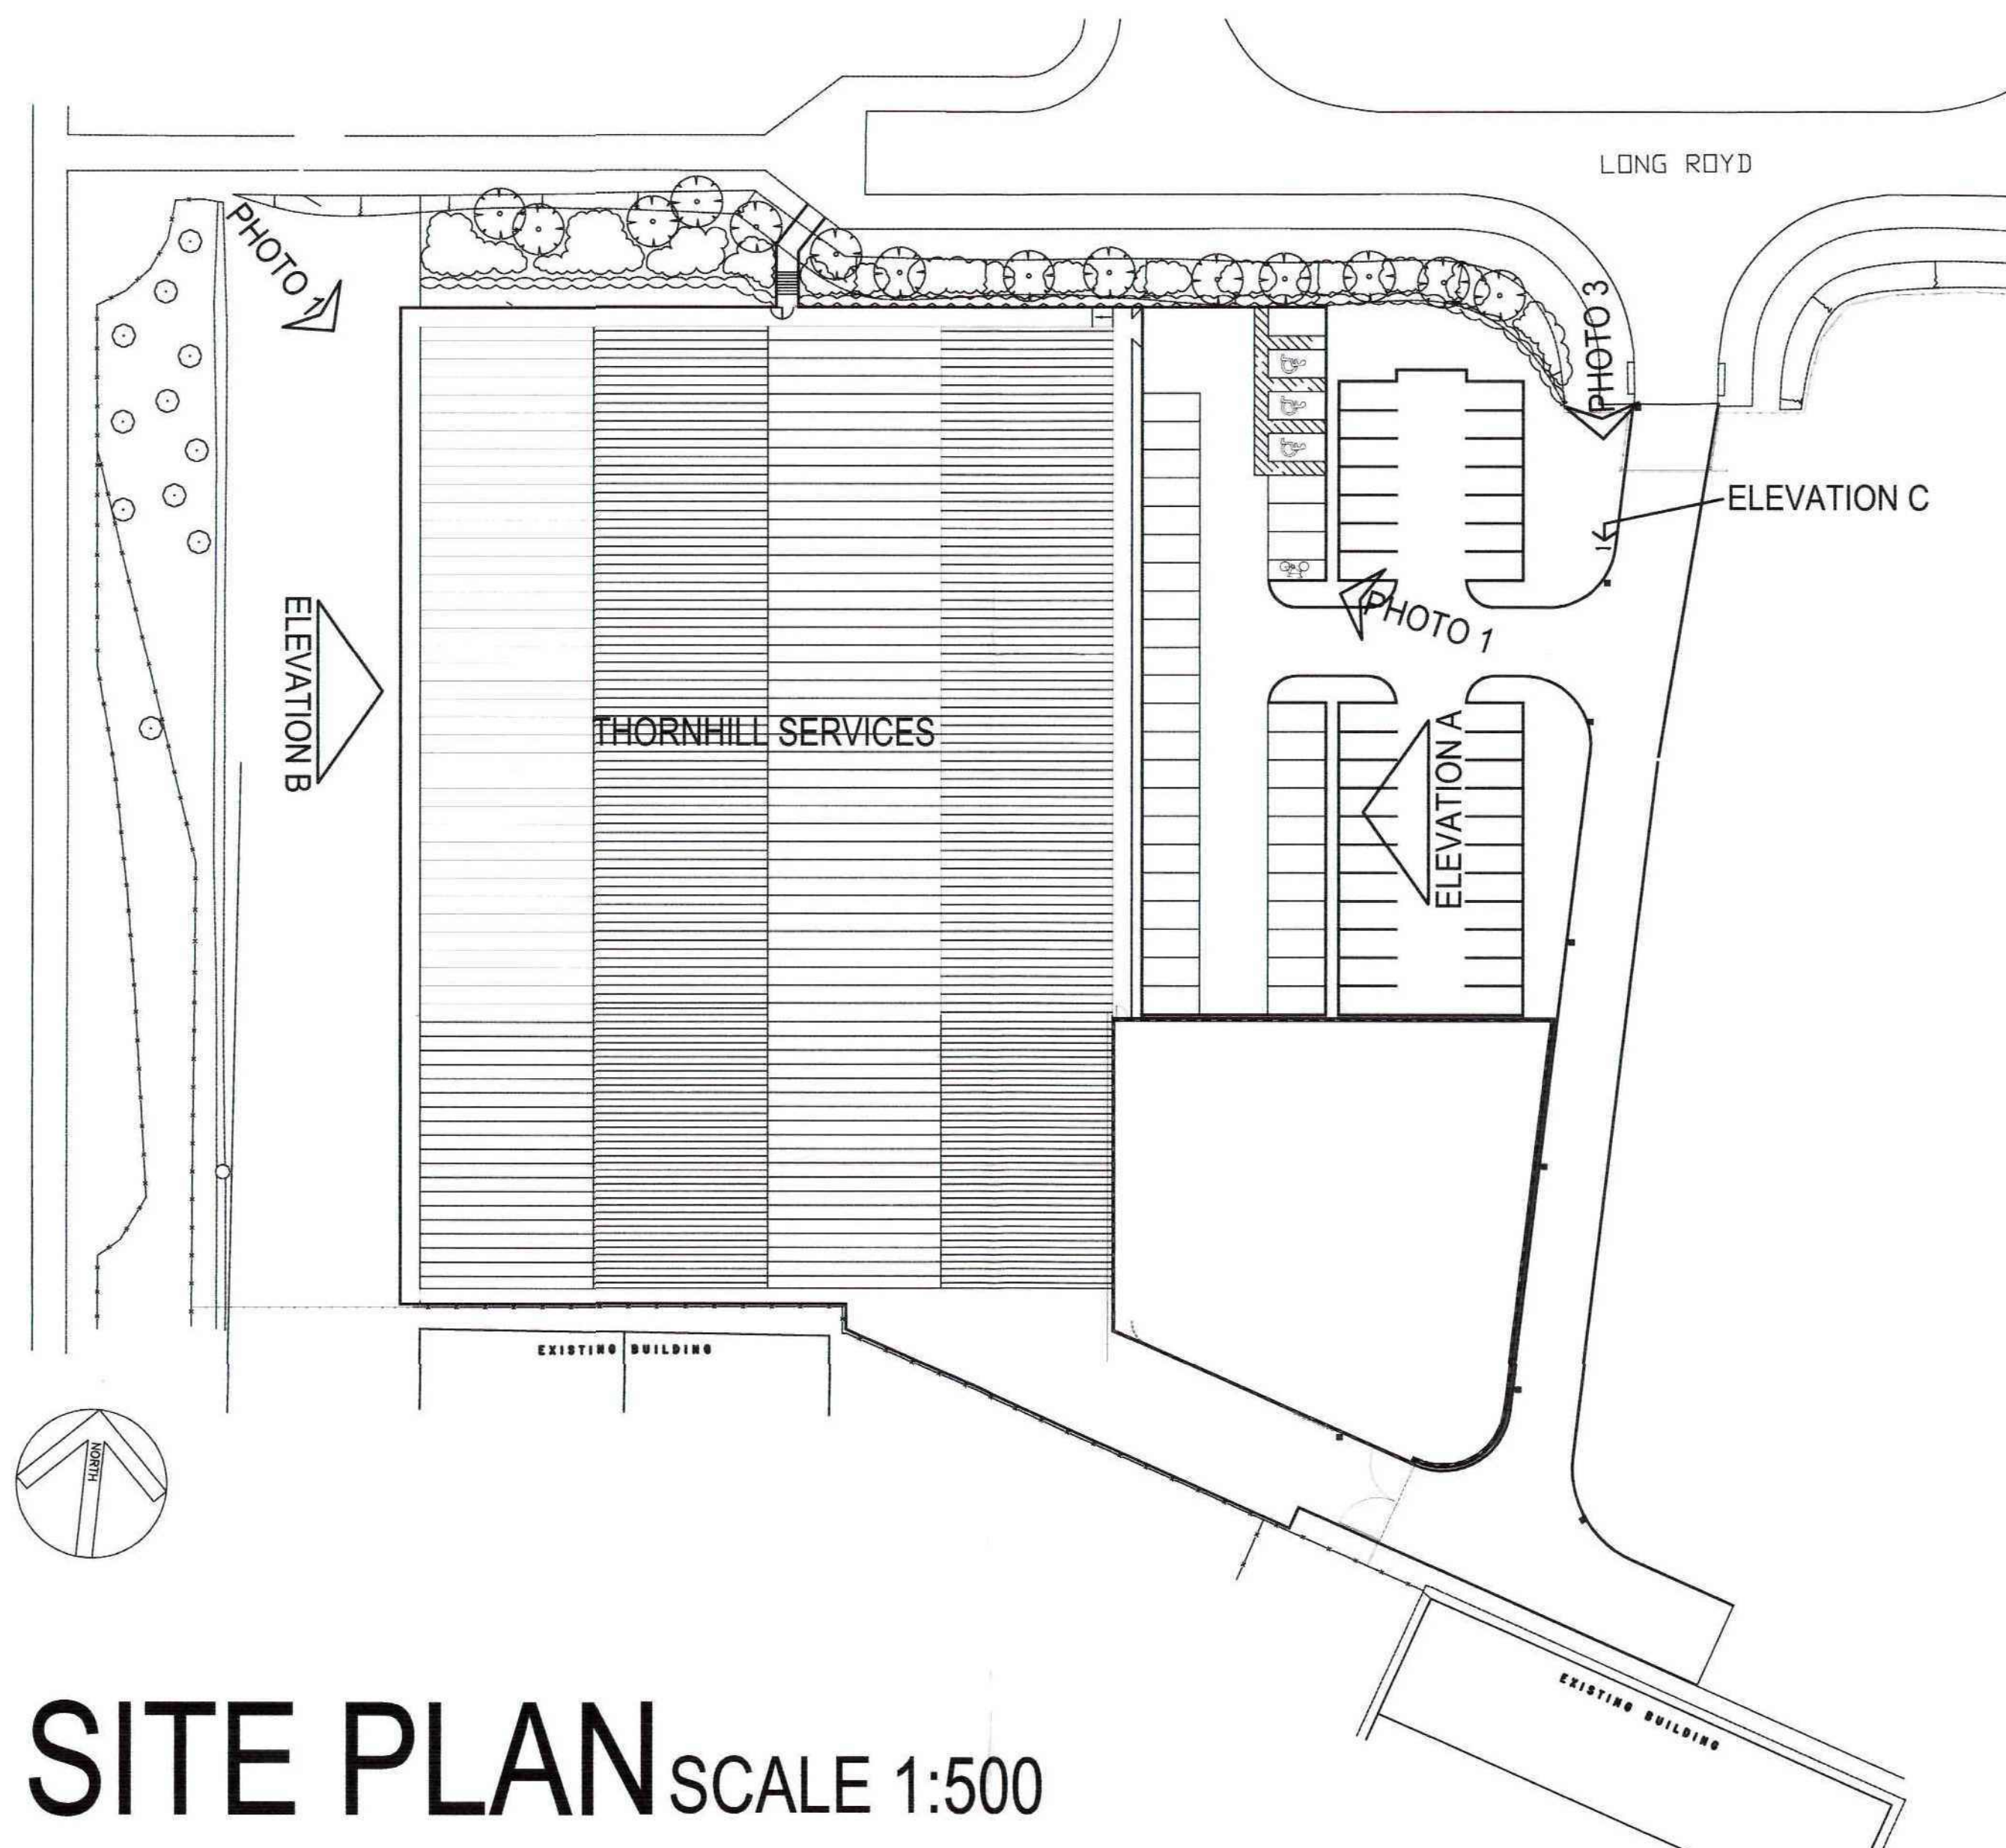

SITE PLAN SCALE 1:500



SIGN 1+4 SCALE 1:50




SIGN 2+5 SCALE 1:50



SIGN 3+6 SCALE 1:50



ENTRANCE SIGN 7
ELEVATION C
SCALE 1:25

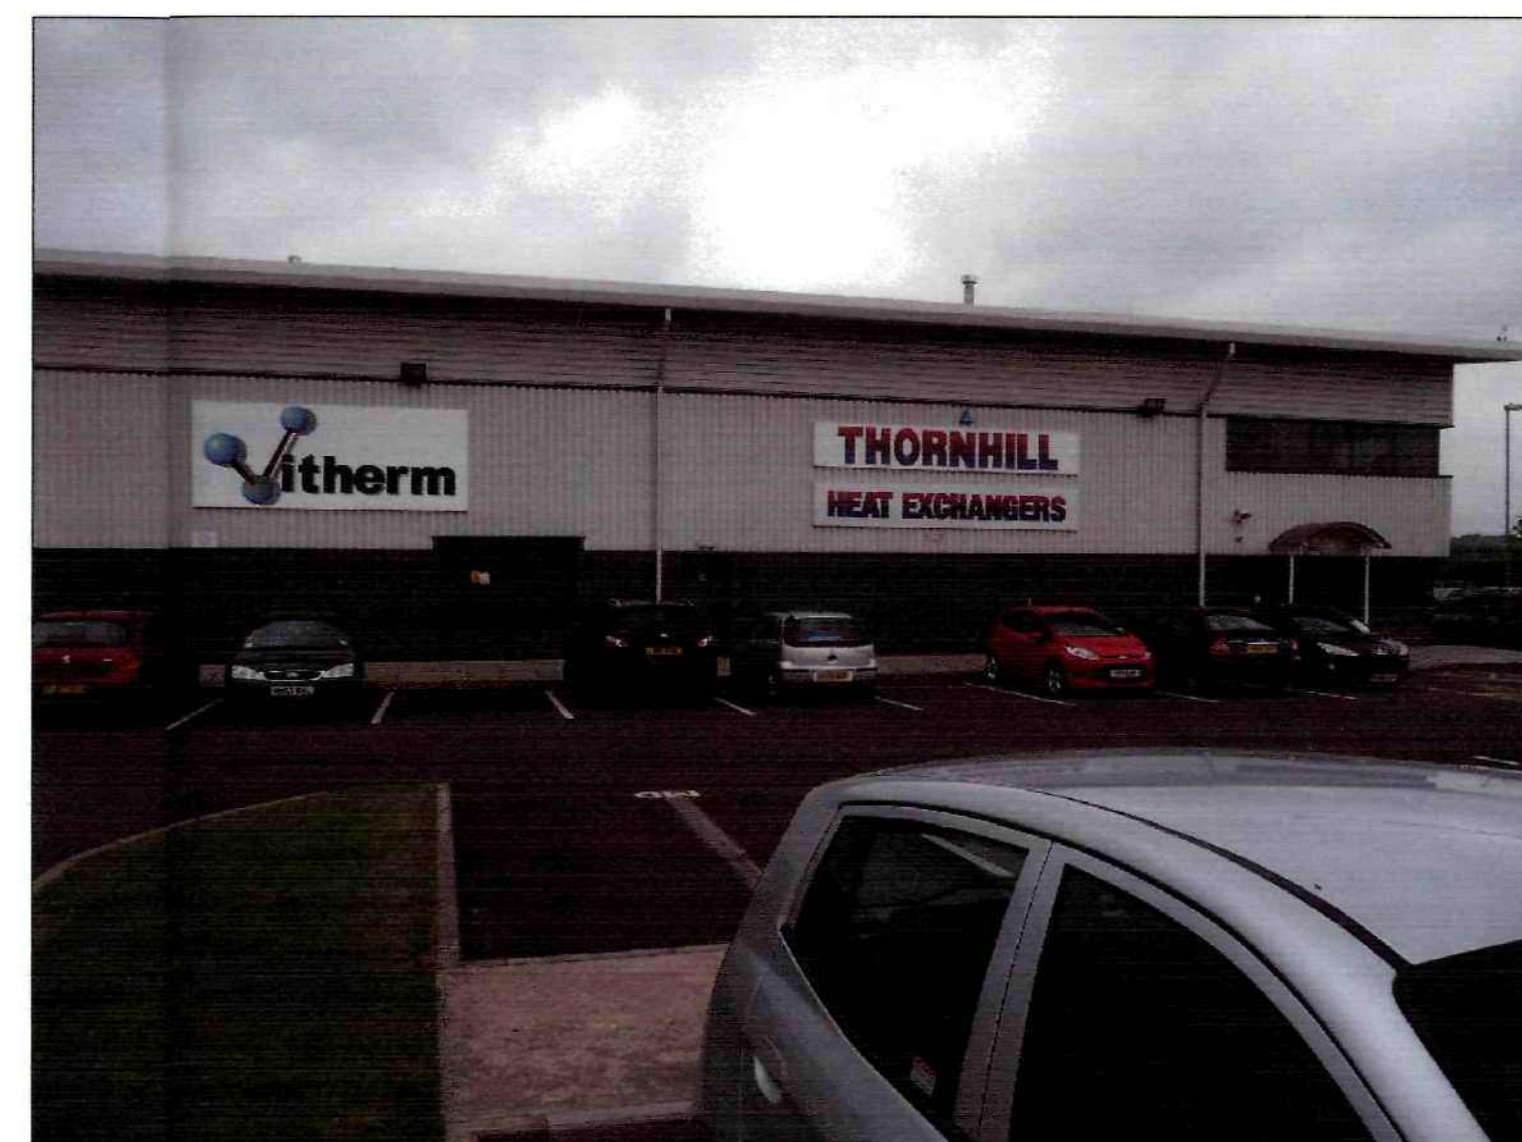

SITE PHOTO 1 (SIGNS 1,2+3)



SITE PHOTO 3 (SIGN 7)



SITE PHOTO 2 (SIGNS 4,5+6)



Notes:
1. THIS DRAWING AND THE COPYRIGHTS AND PATENTS THEREIN ARE THE PROPERTY OF NUTTALL YARWOOD & PARTNERS LIMITED REGISTERED IN ENGLAND AND WALES No. 4531336 AND MAY BE USED OR REPRODUCED ONLY UNDER CONTRACT.
2. CONTRACTORS AND SUB-CONTRACTORS MUST CHECK AND AGREE ALL DIMENSIONS BEFORE PREPARING SHOP DRAWINGS OR COMMENCING WORK ON SITE.
3. CONTRACTORS ARE RESPONSIBLE FOR INFORMING THE ARCHITECT OF ANY DISCREPANCY DISCOVERED ON THIS DRAWING OR BETWEEN THIS DRAWING AND ANY OTHER RELATED DOCUMENT ISSUED UNDER THE STANDARD FORM OF CONTRACT IN RESPECT OF THE WORK.
4. WRITTEN DIMENSIONS ONLY ARE TO BE USED FROM THIS DRAWING. IF IN ANY DOUBT ASK FOR CLARIFICATION.

Notes.

Revisions.

Date	Suffix	Description	Date	Suffix	Description

NUTTALL YARWOOD & PARTNERS LIMITED CHARTERED ARCHITECTS			
<small>■ The Grows, High Street, Dodworth, Barnsley, S75 3RD. Tel: 01226 206771. Fax: 01226 200989. E-mail: nyp.barnsley@btconnect.com □ The Old Primary School, Colverley Road, Oulton, Leeds, LS26 8JQ. Tel: 0113 2822100. Fax: 0113 2822113. E-mail: nyp.leeds@btconnect.com □ 120 Main Street, Burley-in-Warfedale, LS29 7JX. Tel: 01943 854441. Fax: 01943 852300. E-mail: nyp.burley@btconnect.com</small>			
Project: EXTERNAL SIGNAGE AT THORNHILL HEAT EXCHANGERS LTD PARKSPRING, GRIMETHORPE		Client: THORNHILL HEAT EXCHANGERS LTD	
Drawing Title: EXTERNAL SIGNAGE DRAWING		Date: AUGUST 2012	Scale: A1
Ref: 43/18	Dwg. No: 01	Rev:	