



DO NOT SCALE


Notes:

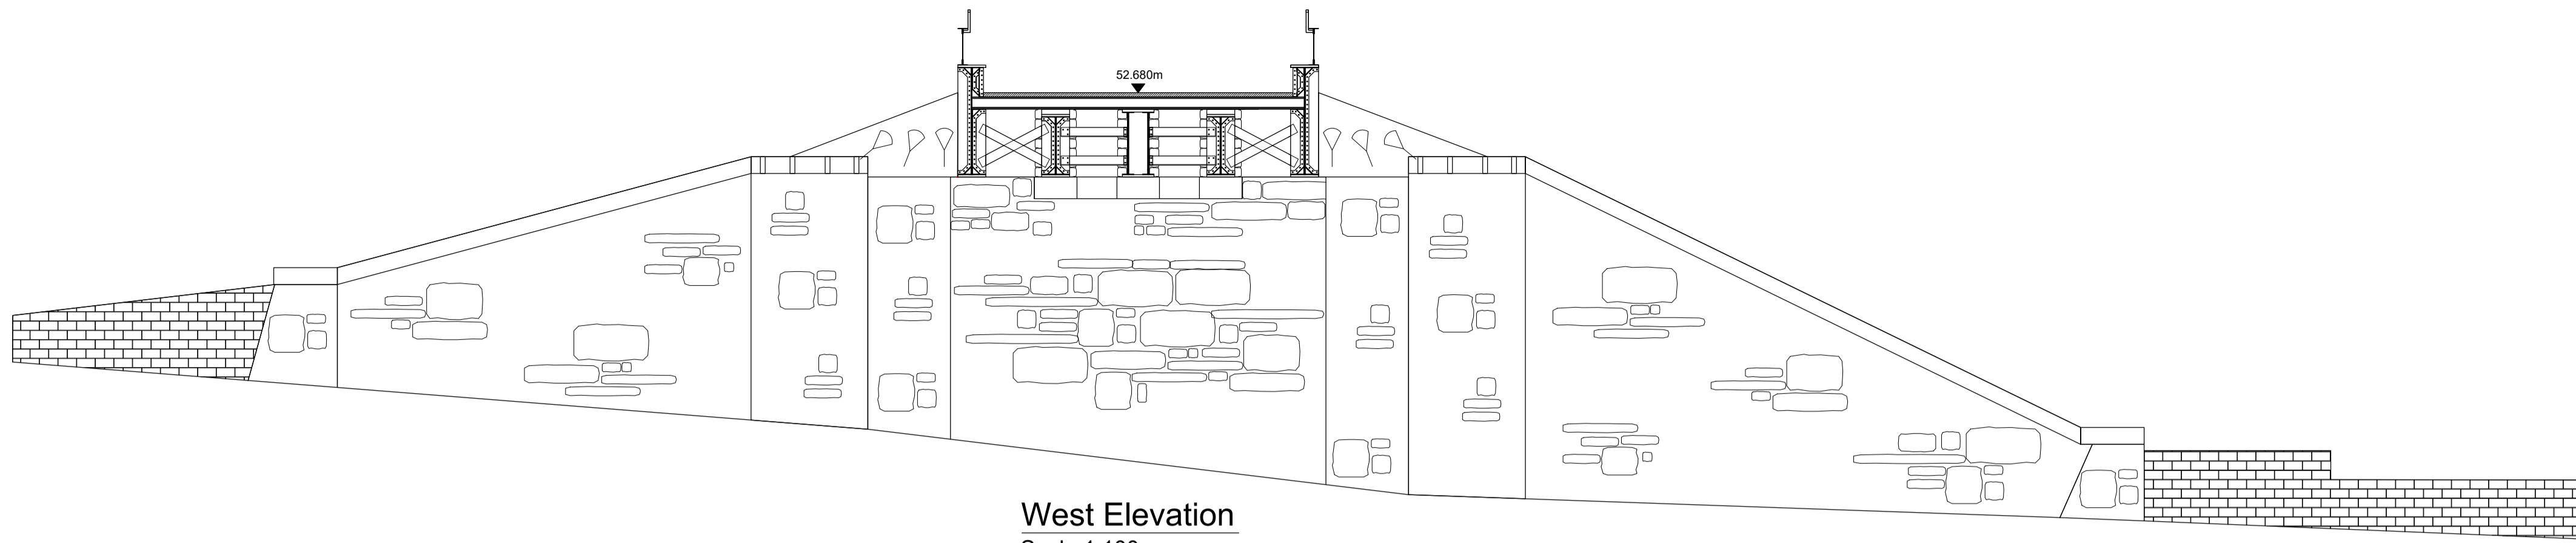


West Elevation
Scale 1:100

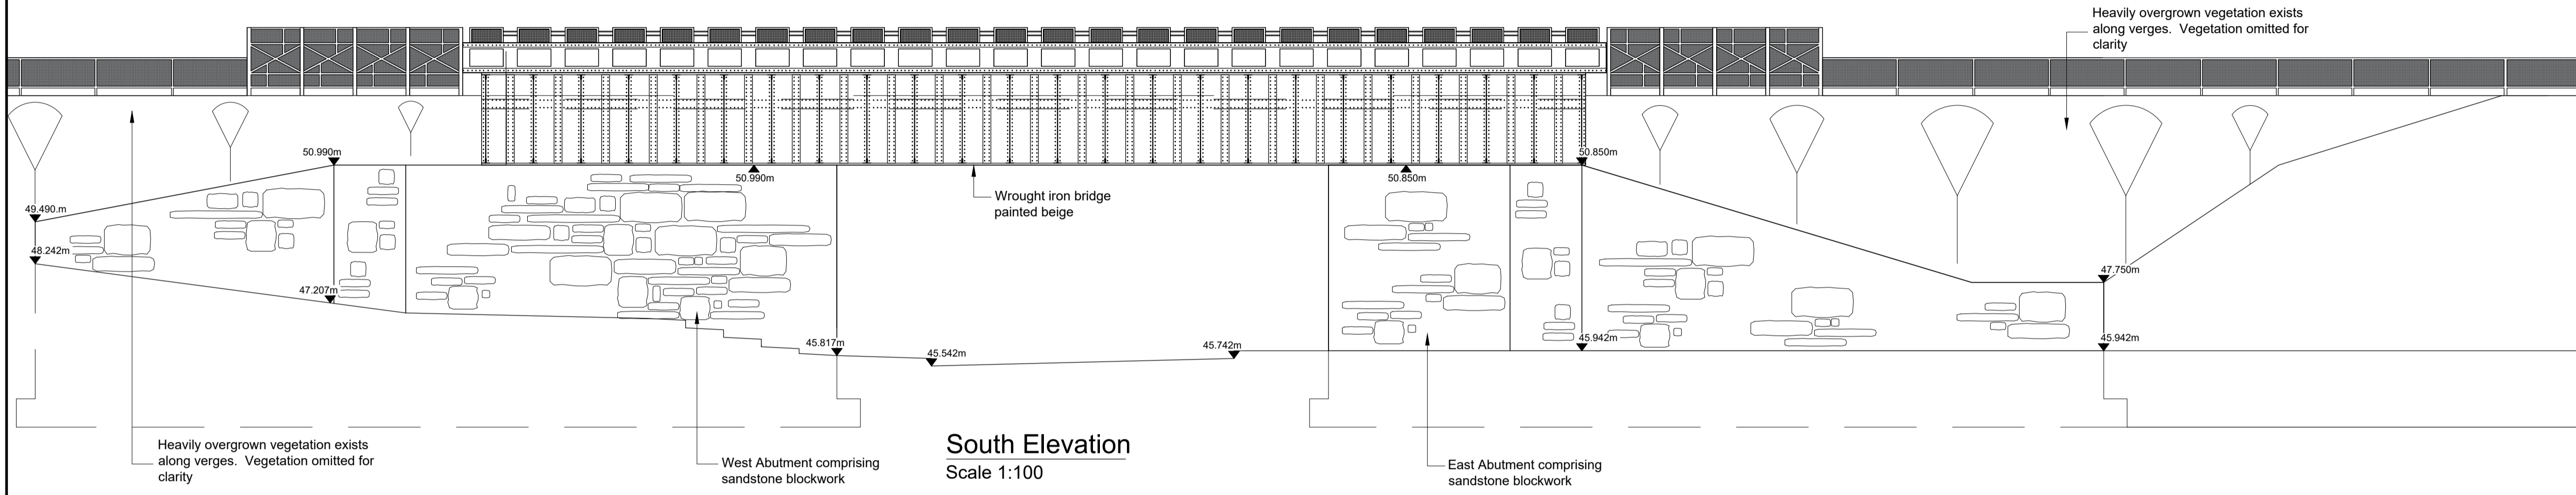

South Elevation
Scale 1:100

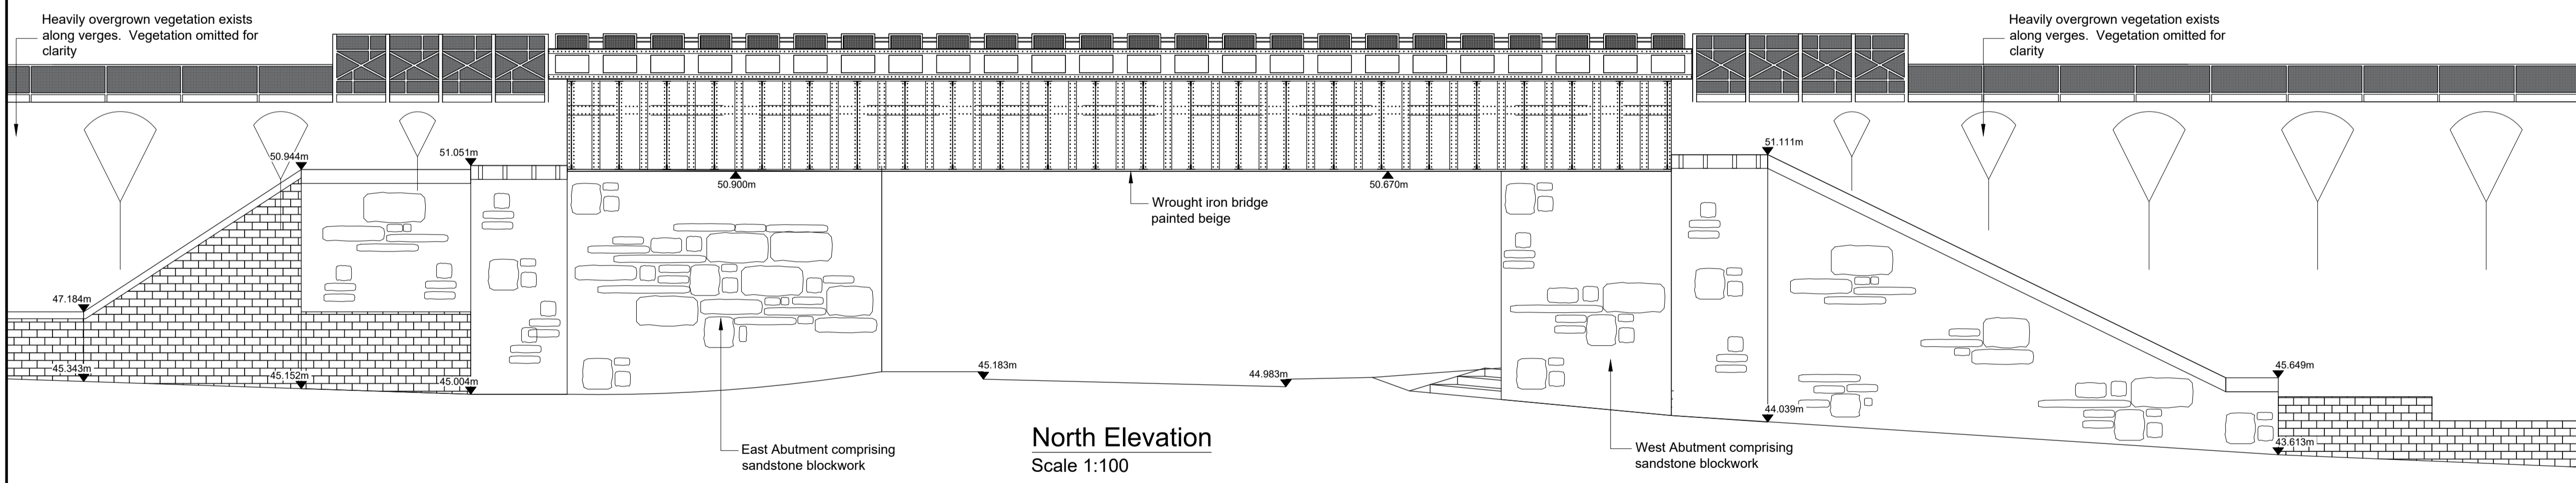

North Elevation
Scale 1:100

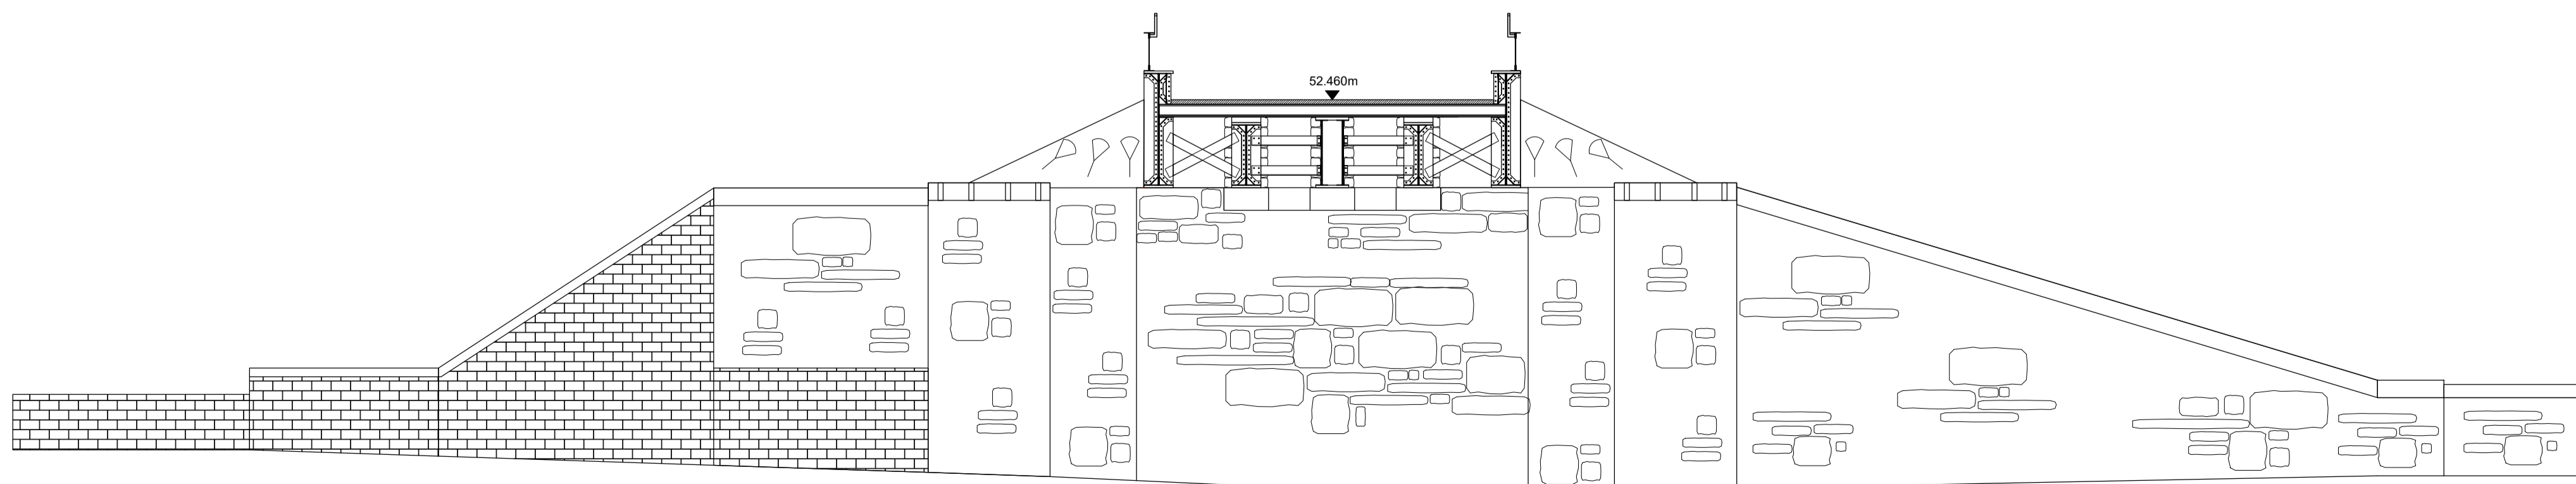

East Elevation
Scale 1:100

P01	19/12/25	First Revision		JW	HM	GE
Rev	Date	Description		Drawn	Check	App'd
S2		Drawing status: For Information				

Designer:



First Floor, 3 Wellington Place, Leeds, LS1 4AP, UK
T+ 44 (0) 113 395 6200
wsp.com

Client



BARNLSLEY
Metropolitan Borough Council

Project Title
A635 Bus Rapid Transit

Drawing Title
Existing Elevations

Scale@A1: 1:100	Checked: H.Mistry	Approved: G.Eden	Date: 19/12/25
Project No: 70111595	Designed: B.Richardson	Drawn: J.Wood	Rev: P01

Drawing Number:
70111595-WSP-SGN-B3.212-DR-CB-000004

© WSP UK Ltd